





REAR ELEVATION 'A'
1:100

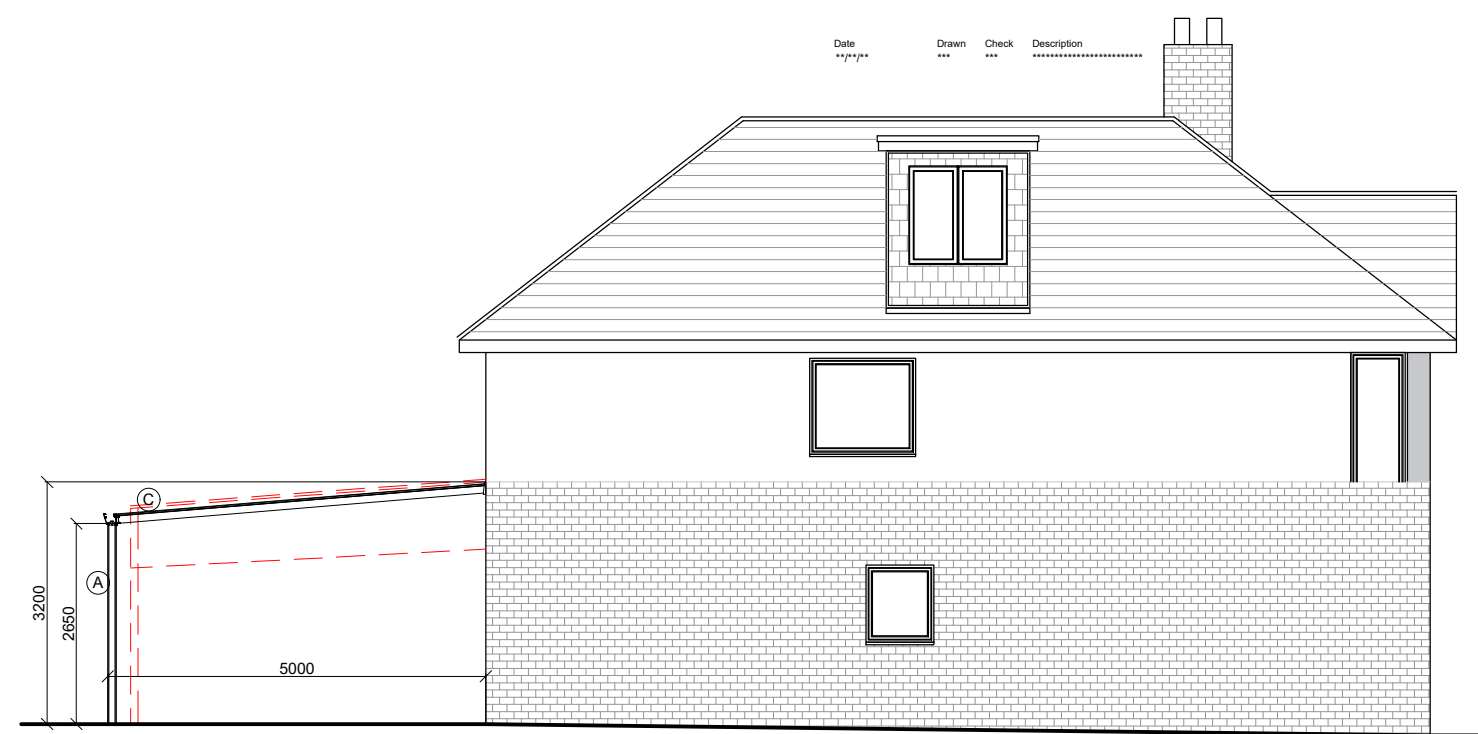


SIDE ELEVATION 'D'
1:100

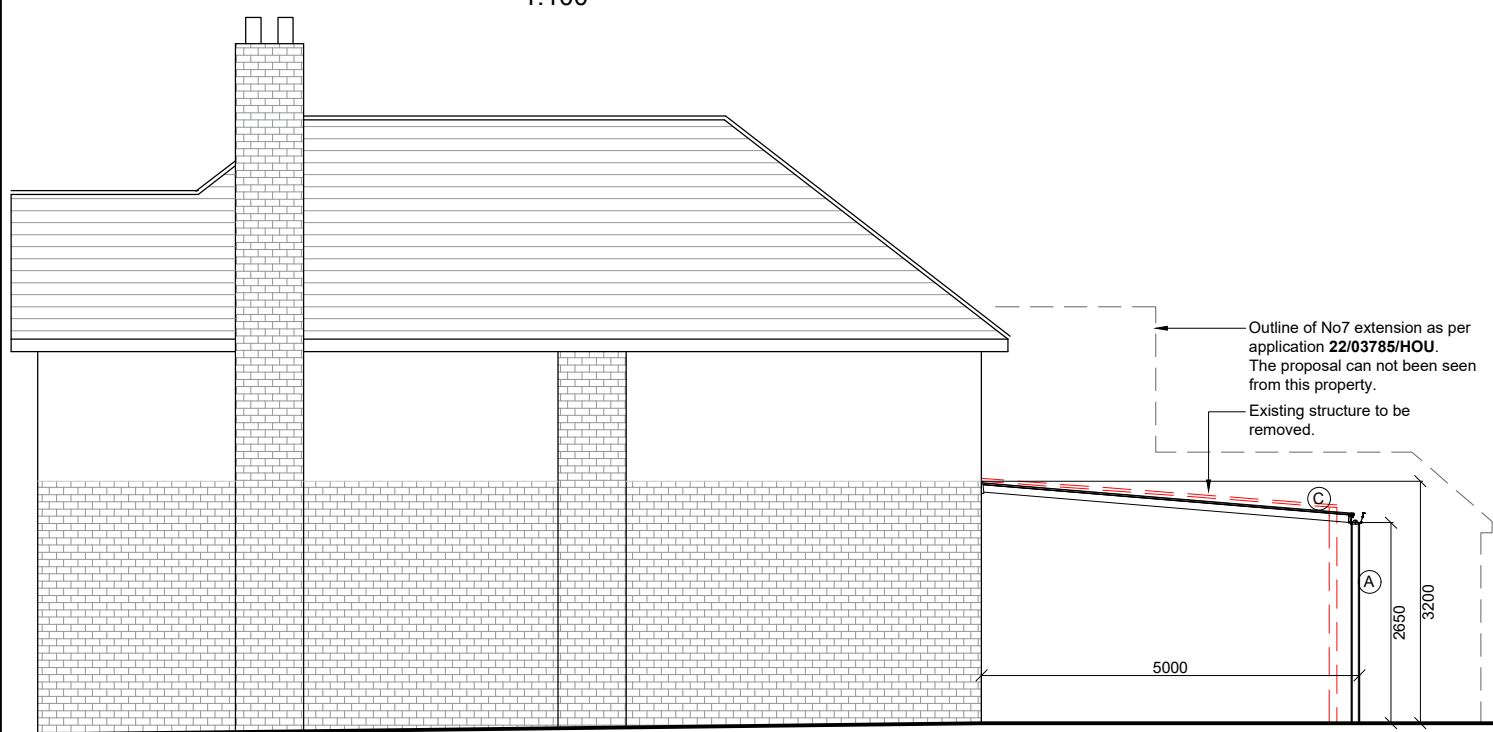

SIDE ELEVATION 'B'
1:100



FRONT ELEVATION 'C'
1:100
(no change)

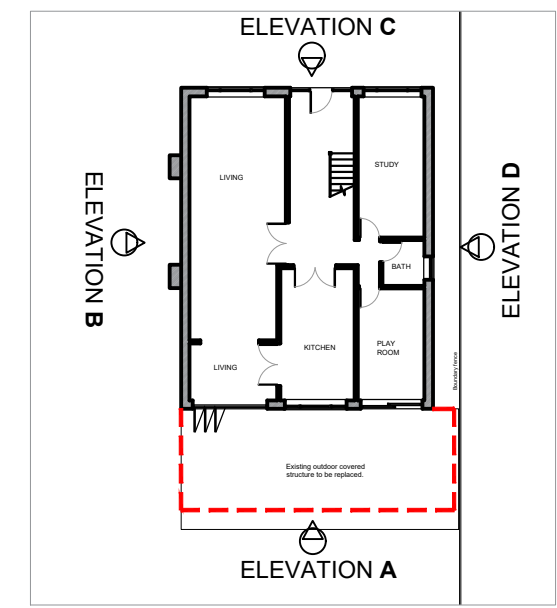

PROPOSED

PROJECT: Proposed Replacement Canopy / Covered Outdoor Space		
ADDRESS: 9 Windermere Road Kingston vale SW15 3QP	DATE: 07/04/2024	JOB NO: S3D_24_01
DRAWING NO: AL(01)03	SCALE: 1:100 @ A3	

DRAWING TITLE:
Proposed Elevations

SCALE BARS ON THE DRAWING SHOULD BE USED. ENSURE DOCUMENT IS PRINTED AT THE CORRECT SCALE. ANY DISCREPANCIES SHOULD BE REPORTED.

SKICA 3D
DESIGN | RENDER | INSPIRE

Existing structure to be removed.
Outline of No7 extension as per application 22/03785/HOU. The proposal can not been seen from this property.

Outline of No7 extension as per application 22/03785/HOU. The proposal can not been seen from this property.
Existing structure to be removed.

- MATERIALS:**
- (A) Aluminium profile posts and rafters
 - (C) Glass roof panels

