


Key: — Site Boundary

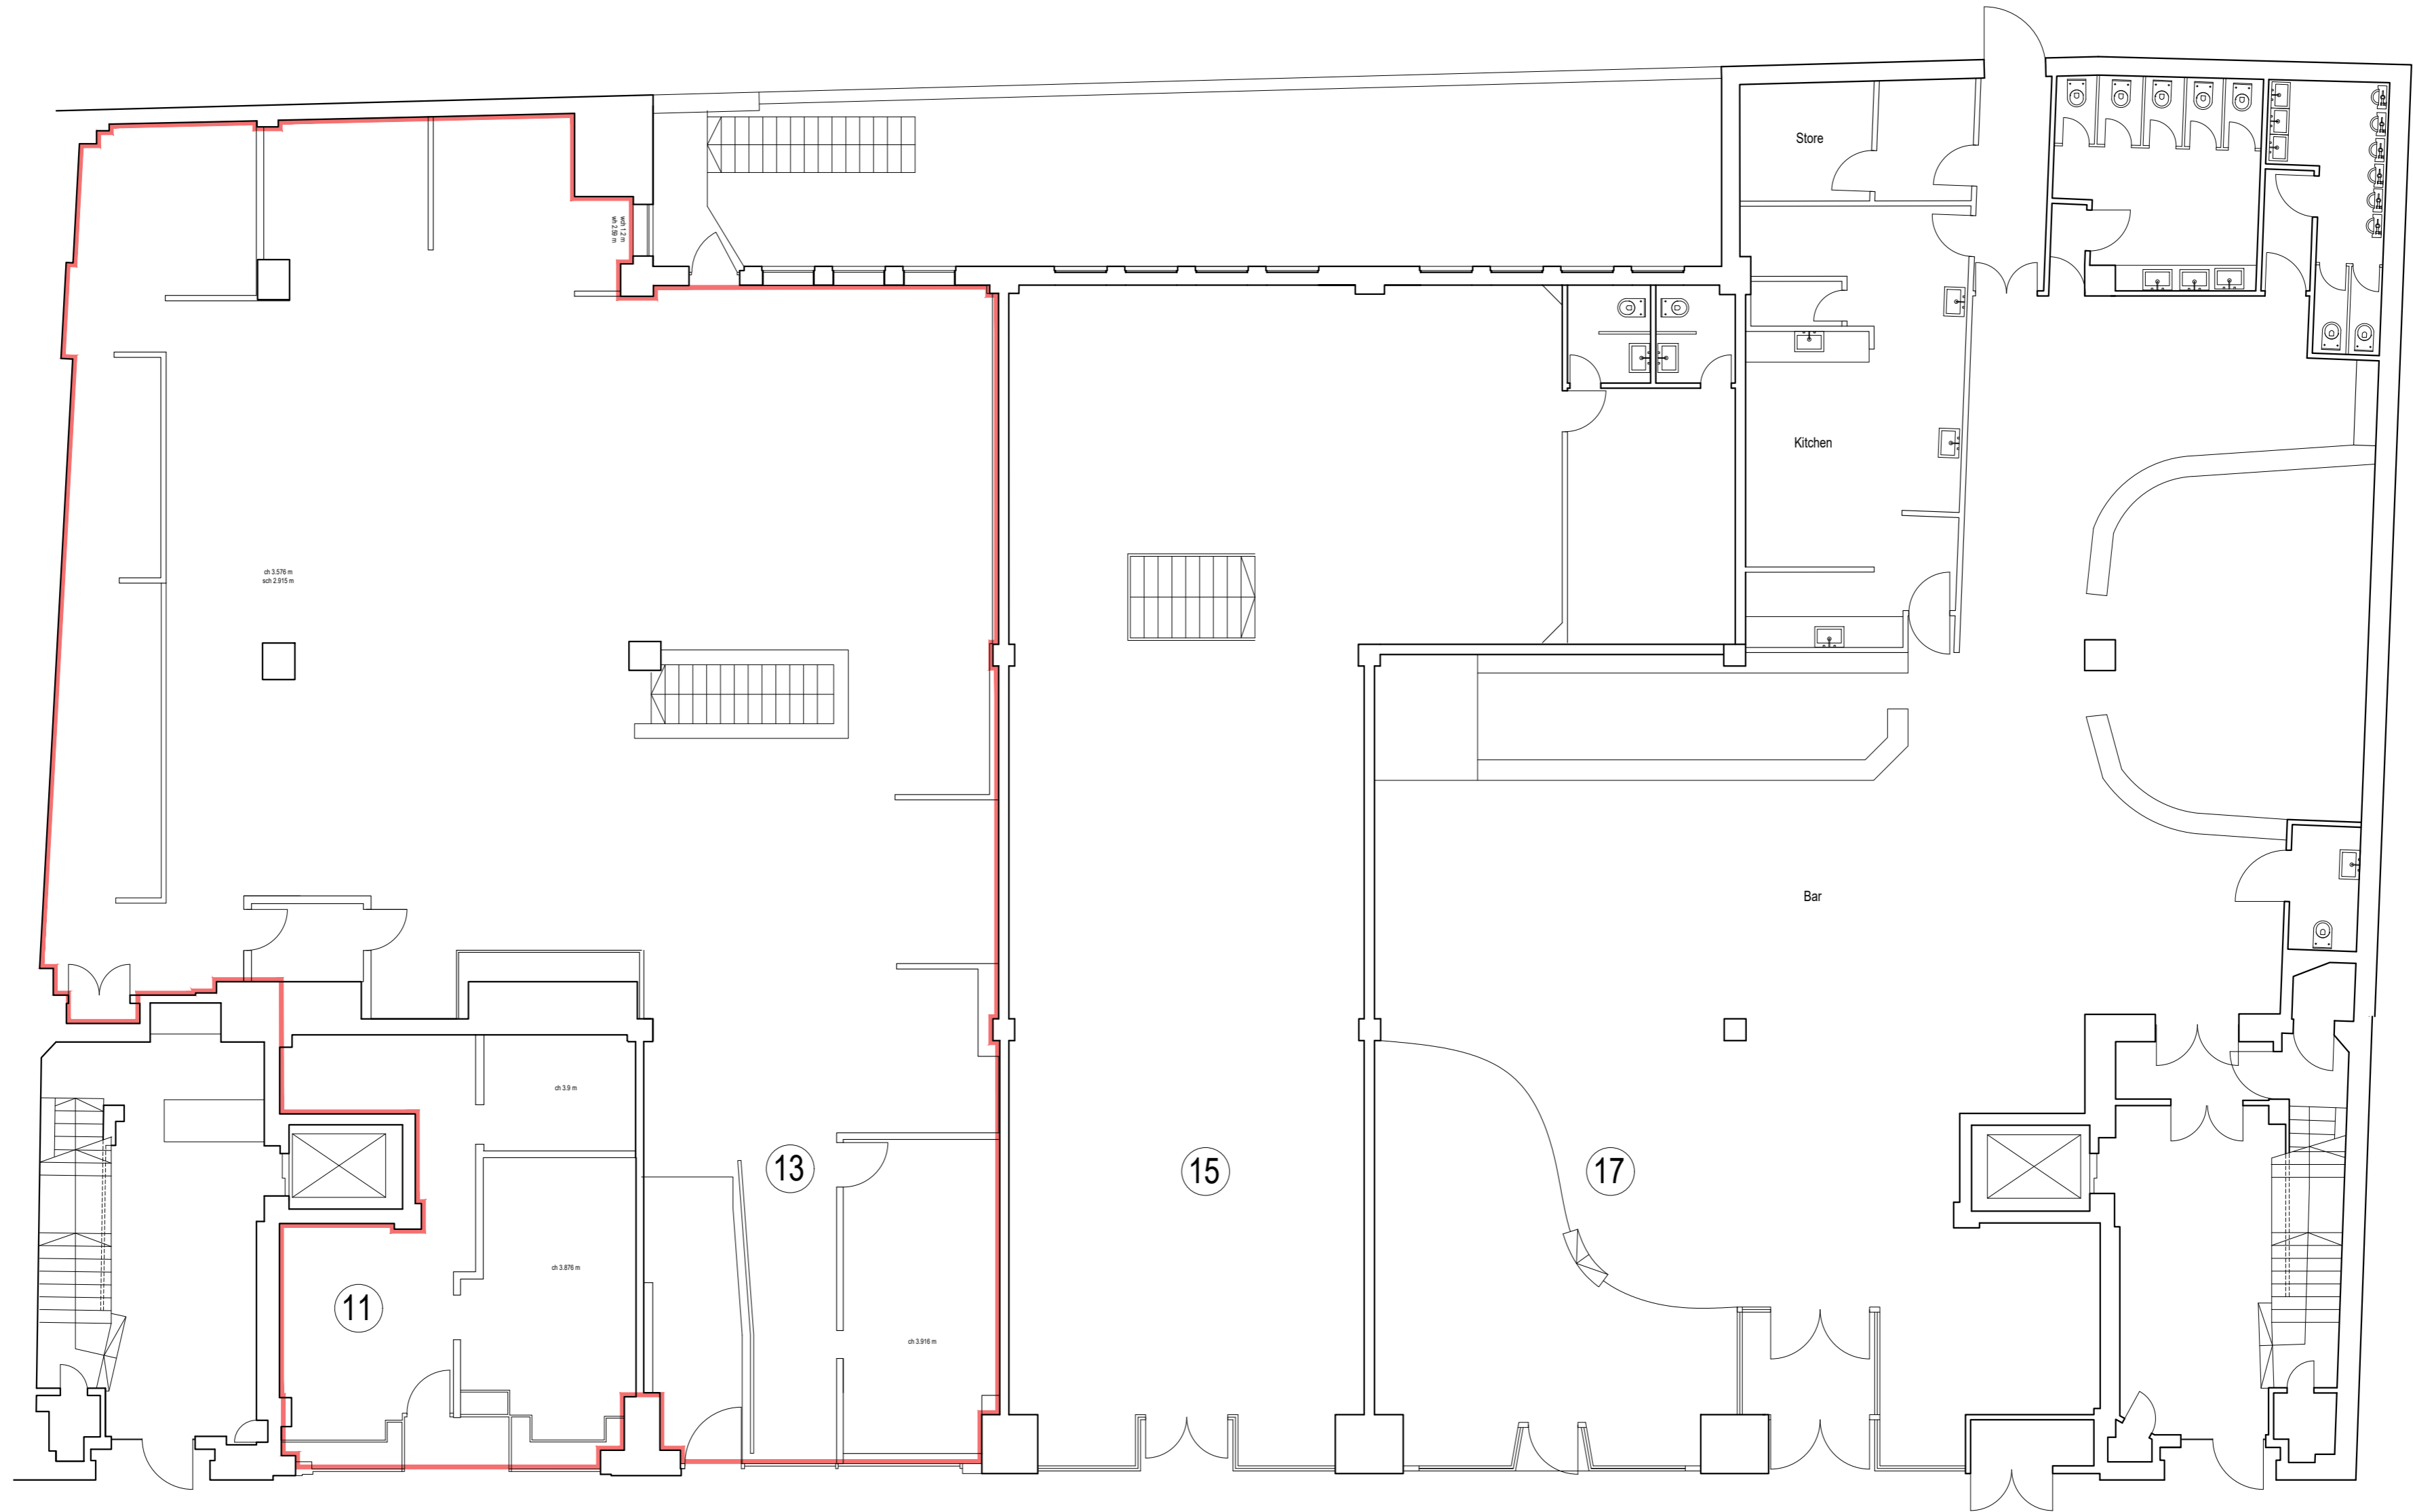

Artillery Row

<p>SPS Associates Ltd Phoenix House 24 High Street London E11 2AQ t: 020 8530 4189 e: sanjay@sps-associates.co.uk w: www.sps-associates.co.uk</p>	<p>© SPS Associates Limited This drawing is protected under Copyright and at no time should any portion be reproduced or copied without the permission of SPS Associates The drawing is supplied without liability for any errors or omissions</p>	<p>Revision 0</p>	<p>Description Planning Application</p>	<p>Date 20 Mar 2024</p>	<p>Project: 11-13 Artillery Row, London SW1 1RT</p>	<p>Drawing Title: Existing Ground Floor Plan</p>	<p>Scale: 1:100 @ A2</p>	<p>Drawn by: AK</p>	<p>Project Stage: PLANNING APPLICATION</p>
		<p>Date: 20 Mar 2024</p>	<p>Checked by: SS</p>	<p>Project: Drawing: Stage: Rev: 1886 - 102 - PA - 0</p>					