






Proposed 1:50
Rear Elev.

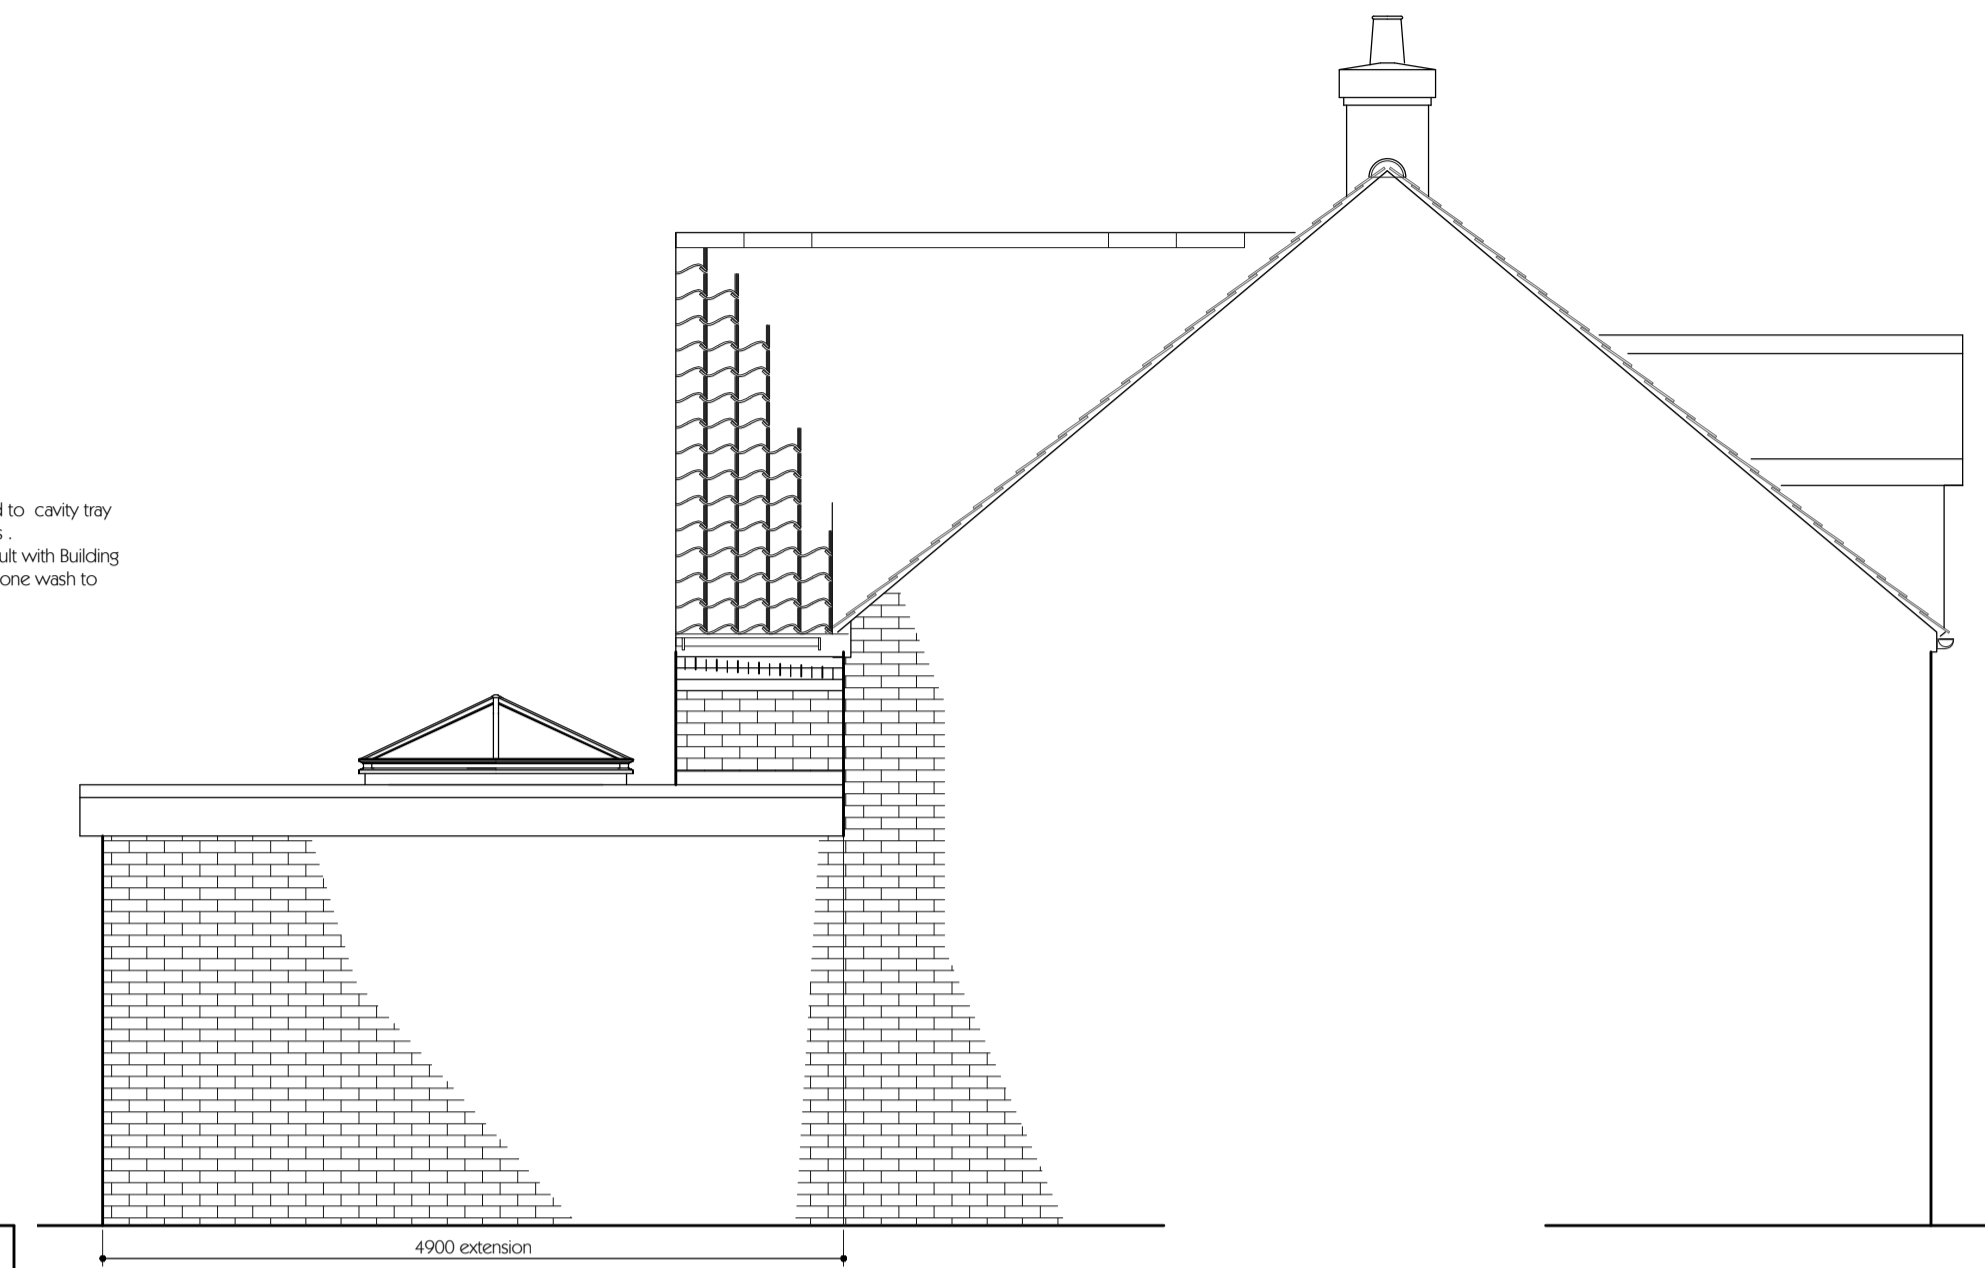



Side Elev.

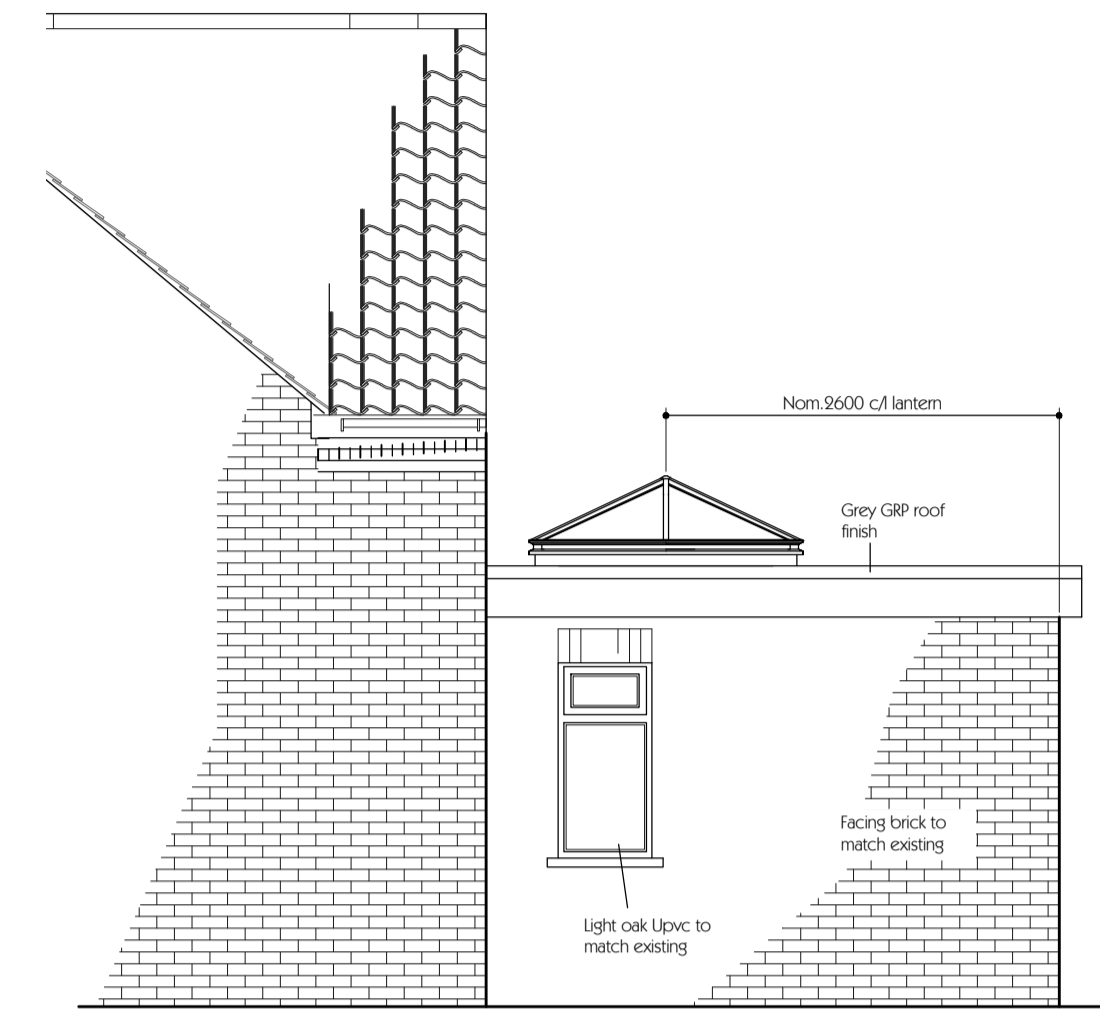

Side Elev.

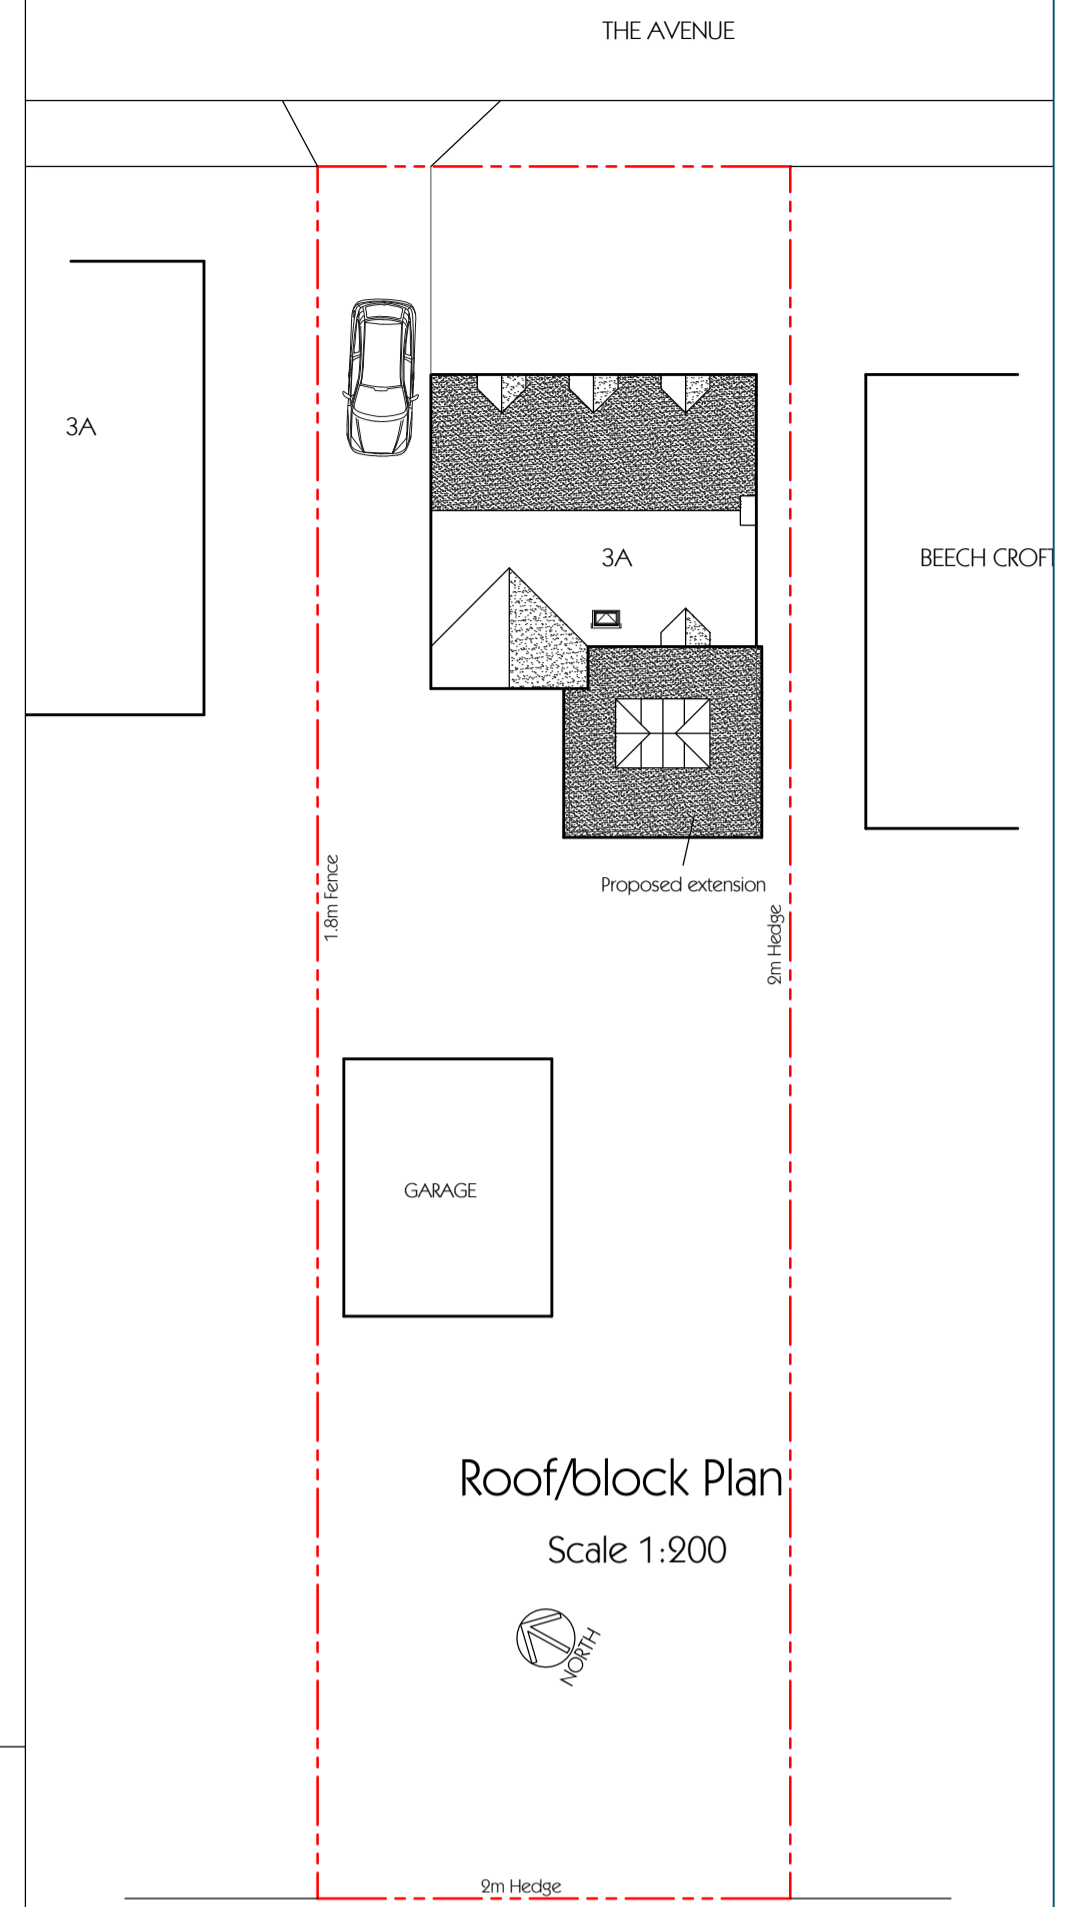


Roof/block Plan
Scale 1:200

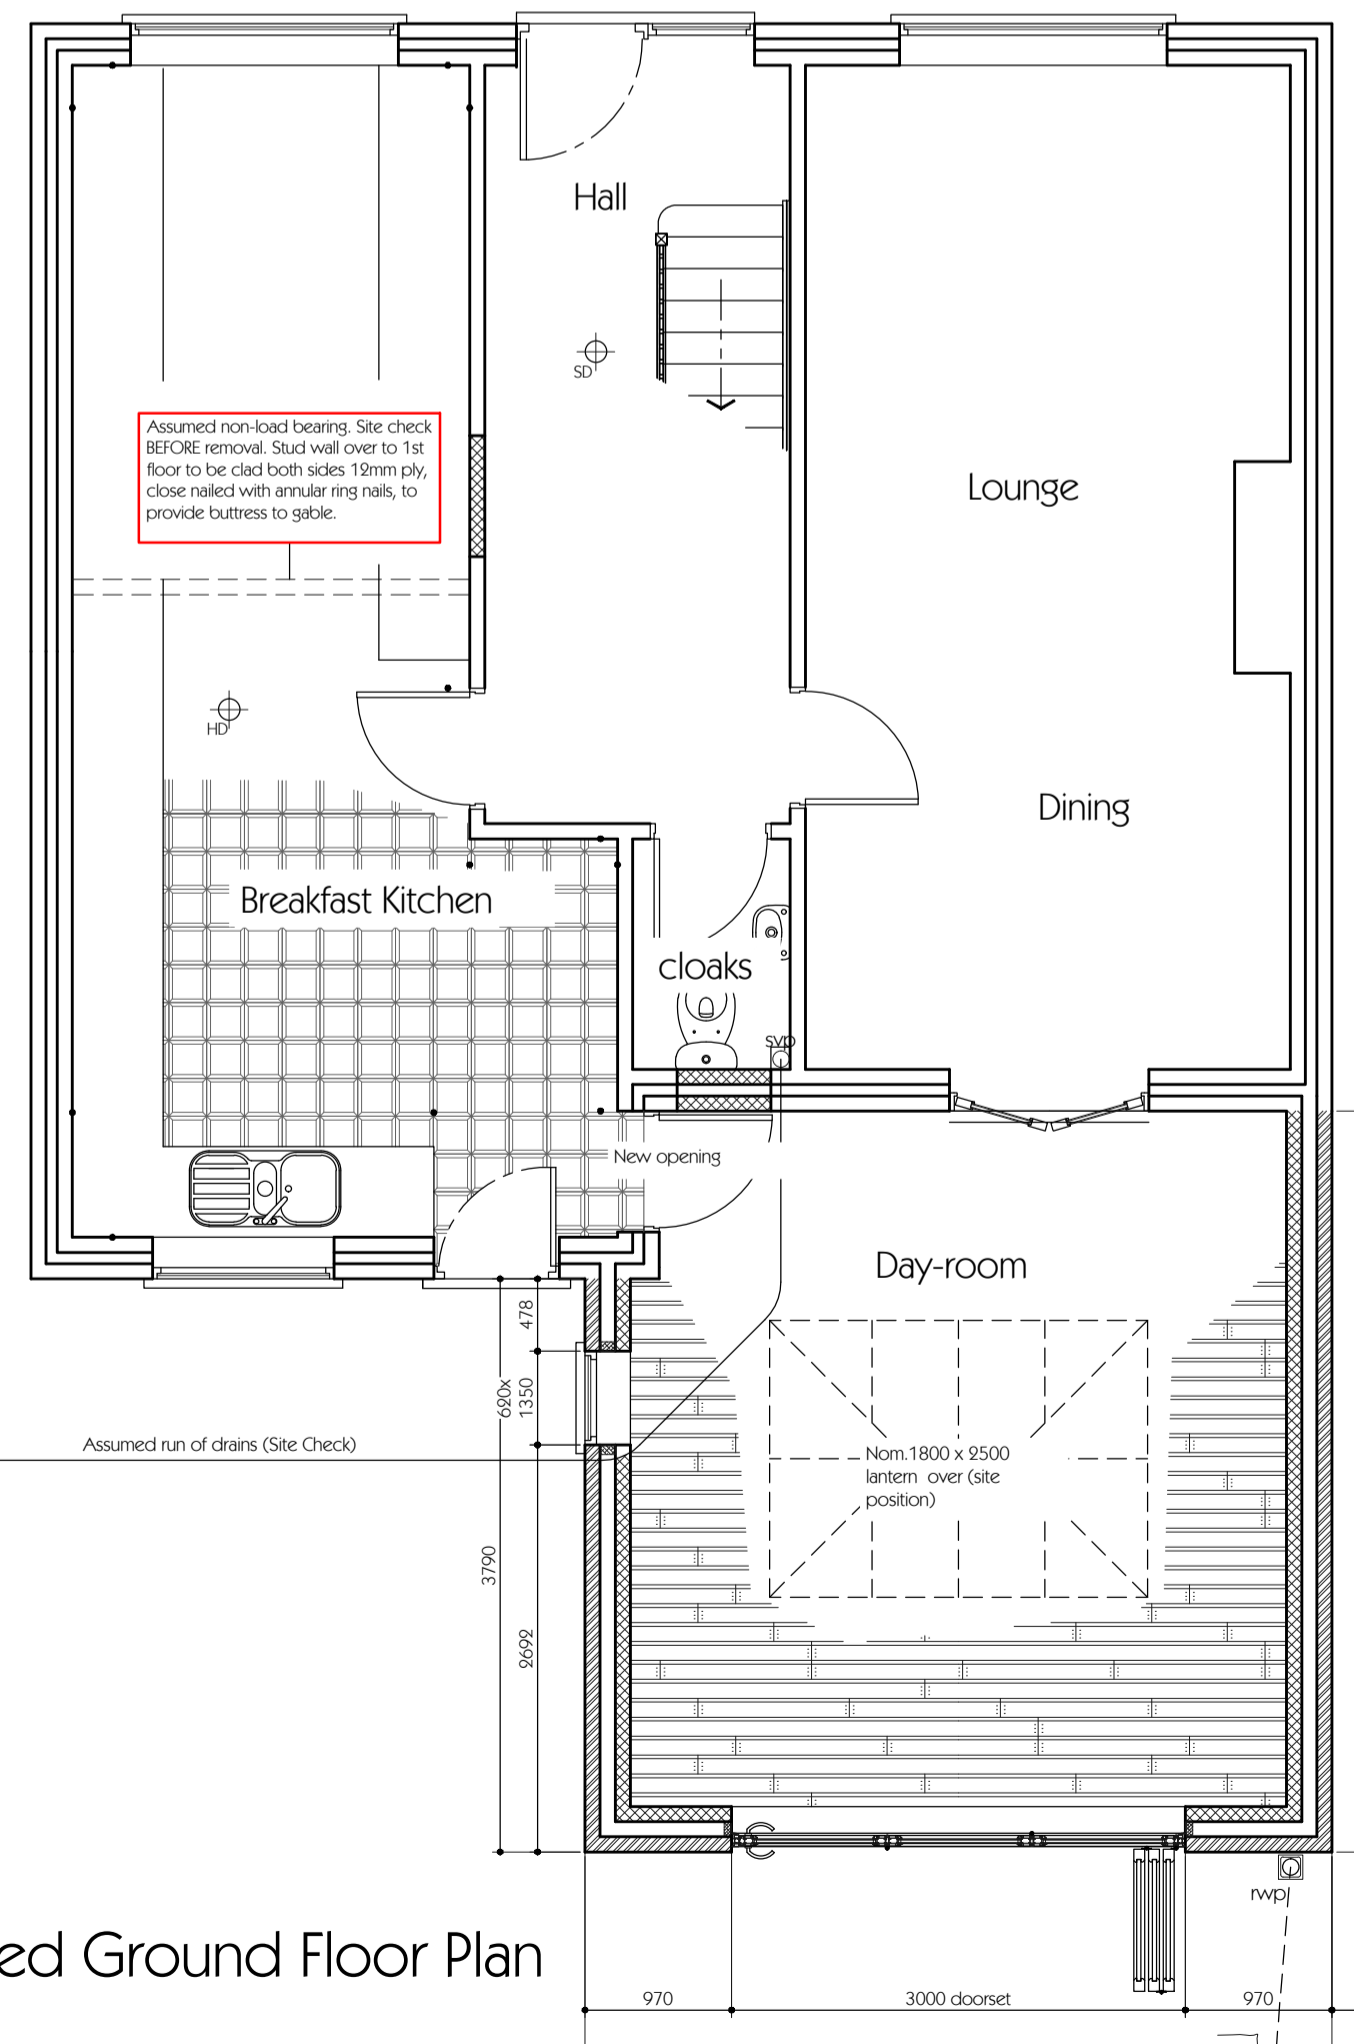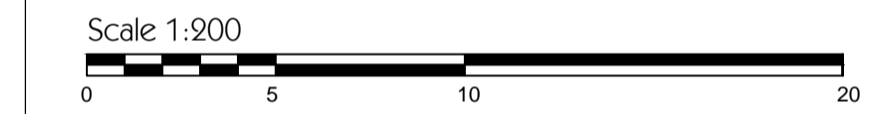


Proposed Ground Floor Plan




Existing 1:100
Rear Elev.

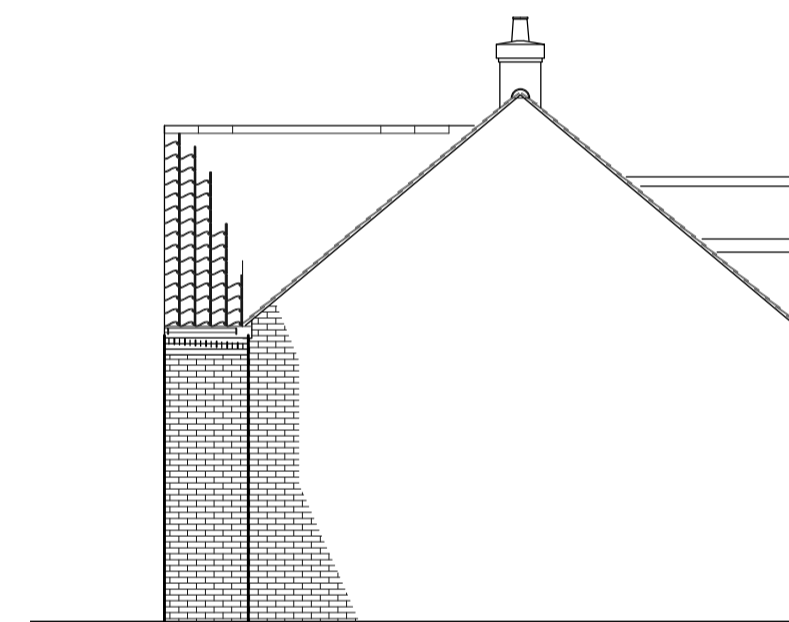



Side Elev.

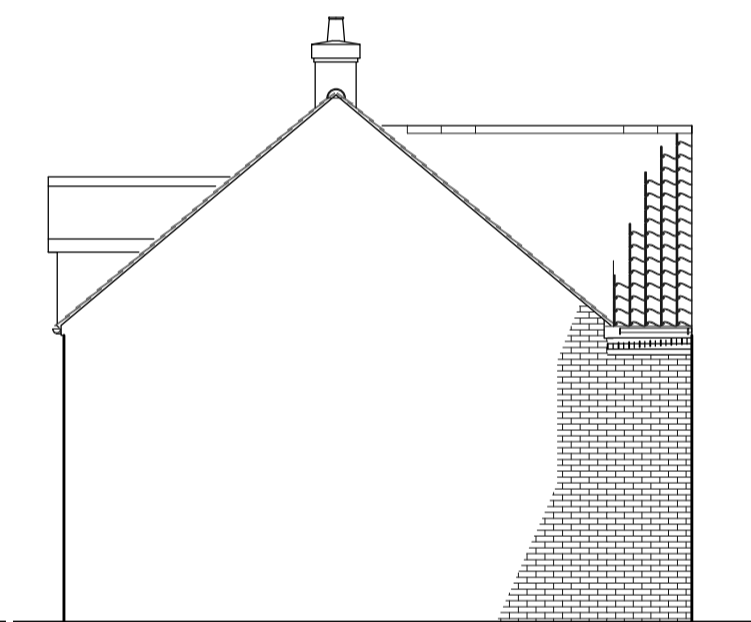

Side Elev.

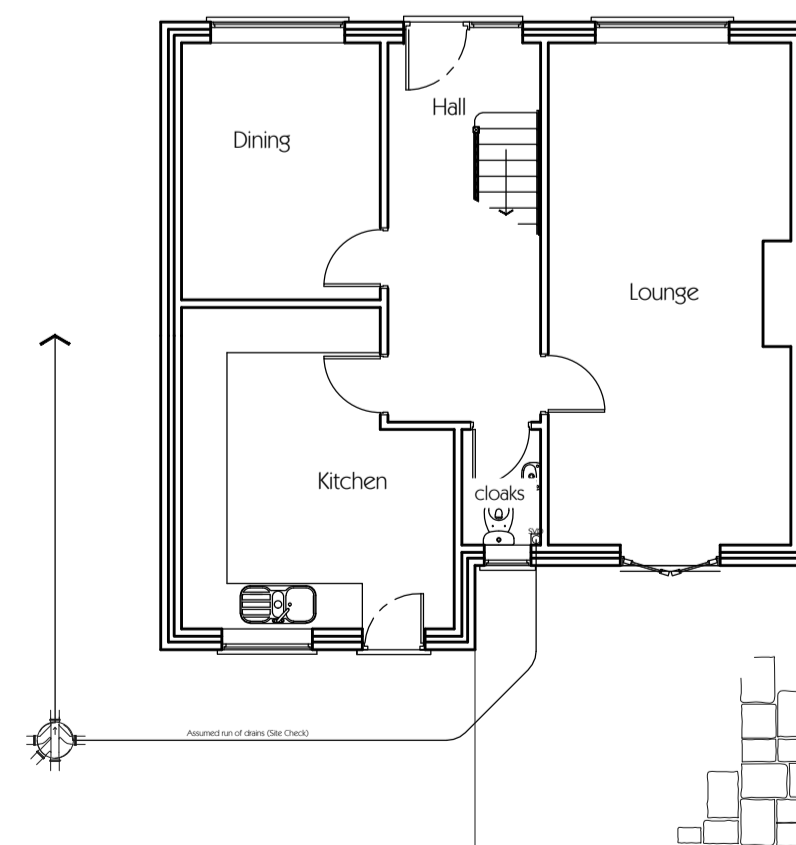

Existing Ground Floor Plan

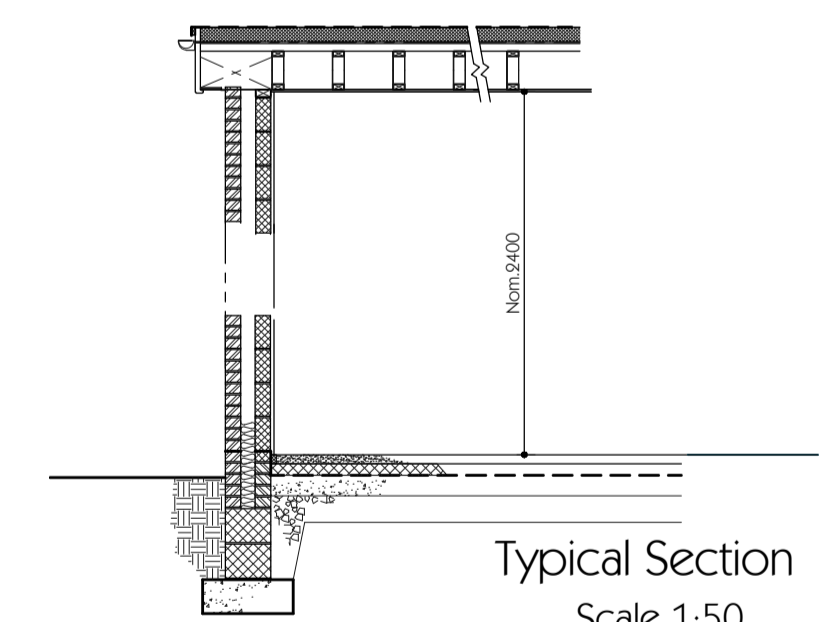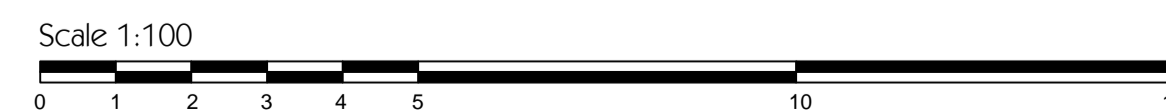

Typical Section
Scale 1:50

ISSUE	REVISIONS	DATE
CLIENT	D.Pinder	Drp No. SE-187-1
DRAWING TITLE		
Proposed extension at :- 3A The Avenue Driffield		
PLANNING-1		Date 30/03/24

Igenica - Better by Design

Ron Chipman, Garden Cottage, 15b Main St. Cranswick YO25 9QR
Tel: 01377 270131 email: - ron.chipman@btinternet.com