





South East Elevation (front)

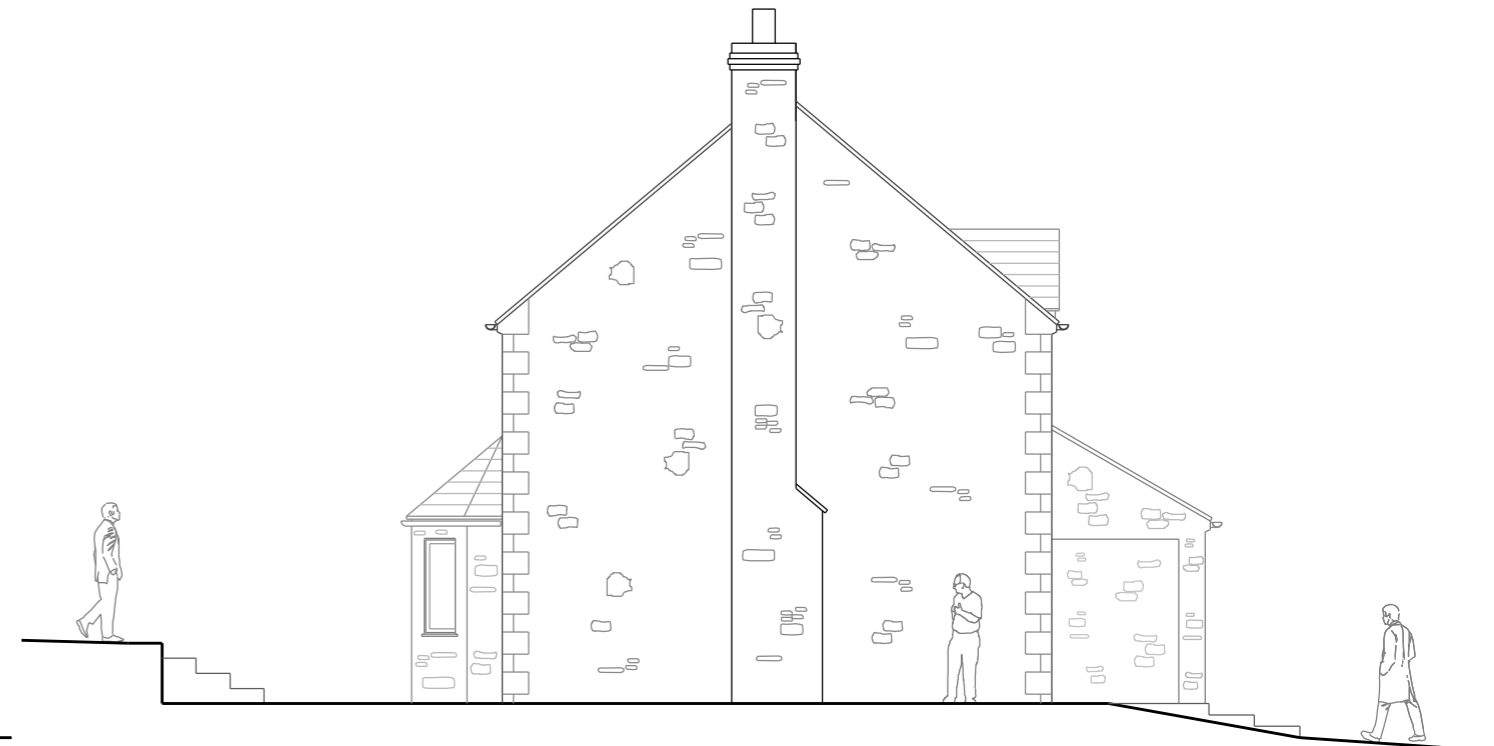


South West Elevation



North West Elevation (rear)

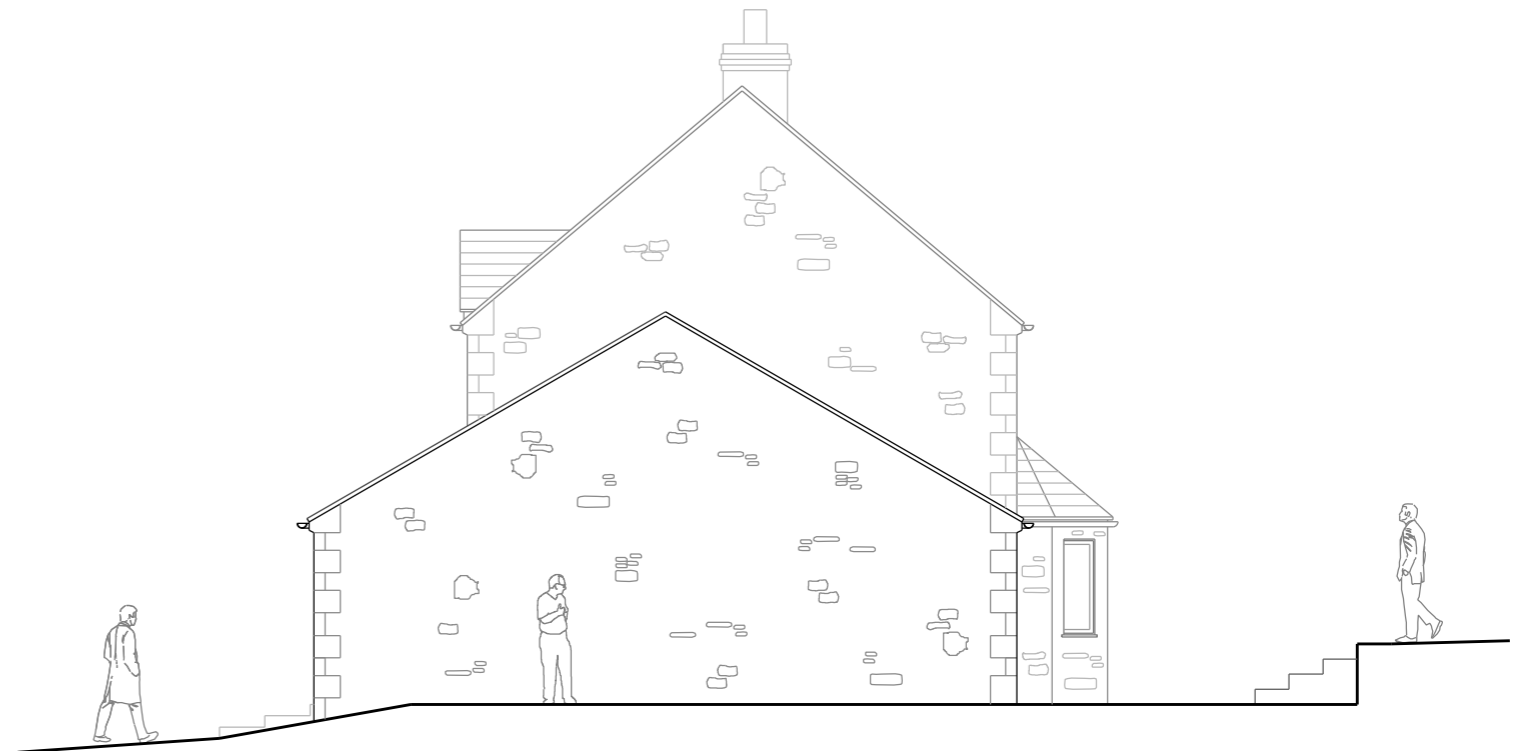

North East Elevation

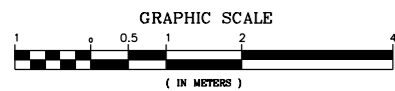

KEY:
 external walling – stone
 pitched roofs – concrete tiles
 windows & doors – uPVC frames
 boundary – stone walls; timber fencing

Revision	Notes	Date
A	Draft planning drawings issued to clients	18.04.24

CHRIS DAVIES - ARCHITECT			
Southbank House, Wood End Lane, Newmarket, Nailsworth, Glos, GL6 0RH			
Drawing Title:	Proposed Elevations		
Project Name:	2 Padin Close, Chalford, GLOS	Scale:	1-100@A3
Drawing No:	PCCG-LAY-14-A	Date:	April 2024
Revision:	A		