





South East Elevation (front)

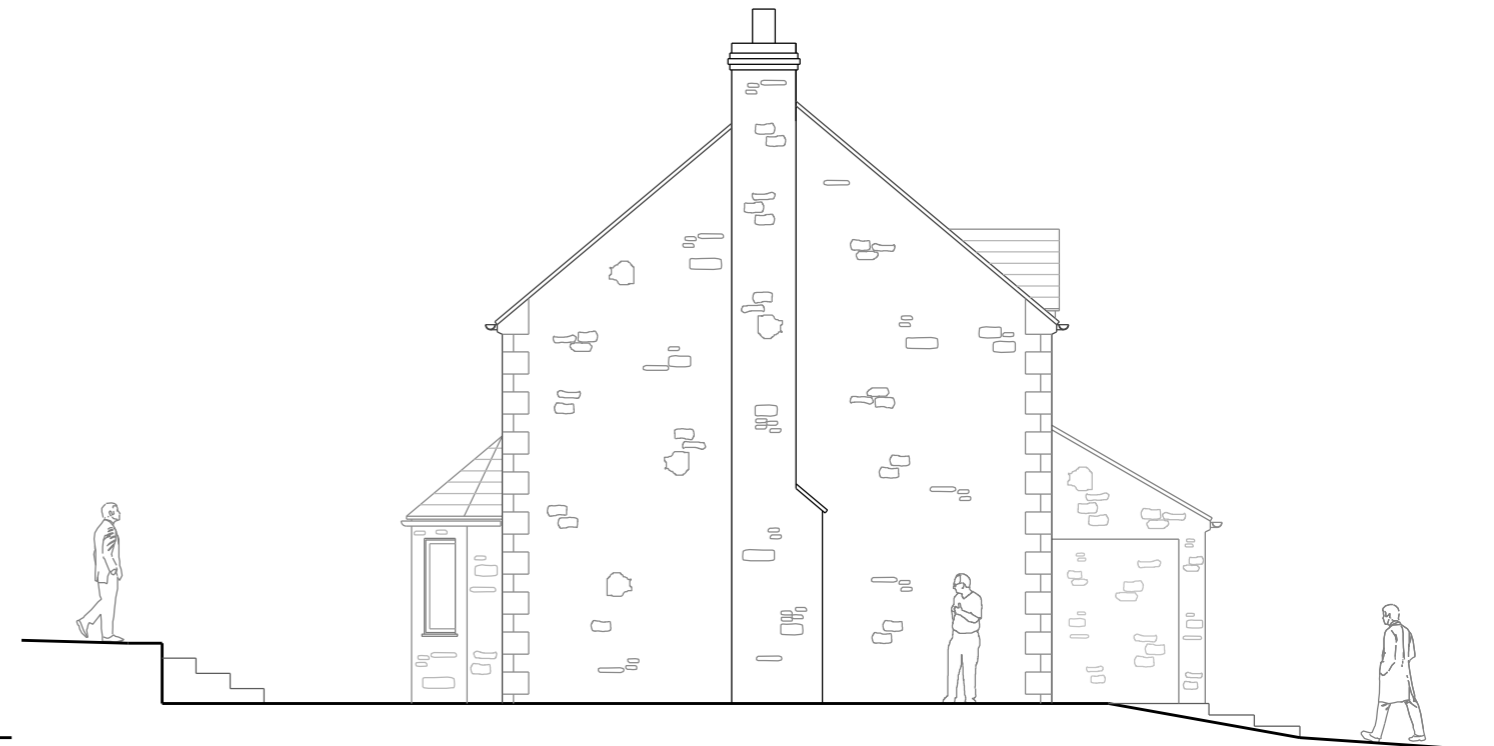


South West Elevation



North West Elevation (rear)

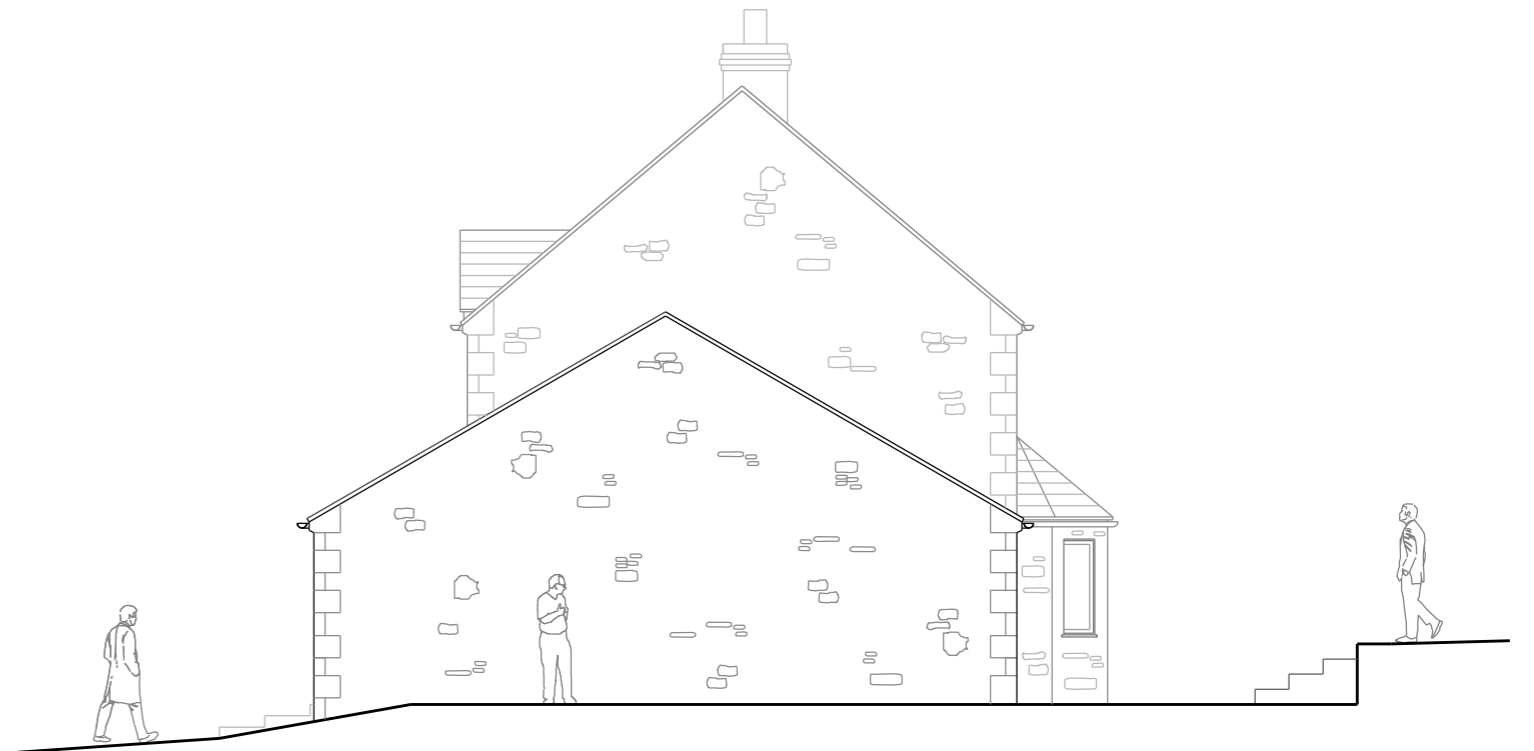

North East Elevation

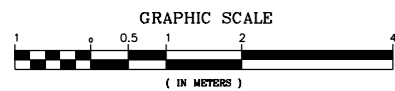

KEY:
 external walling – stone
 pitched roofs – concrete tiles
 windows & doors – uPVC frames
 boundary – stone walls; timber fencing

Revision	Notes	Date	CHRIS DAVIES - ARCHITECT	
A	Survey drawings issued to clients	06.12.23	Southbank House, Wood End Lane, Newmarket, Nailsworth, Glos, GL6 0RH	
			Drawing Title:	Existing Elevations
			Project Name:	2 Padin Close, Chalford, GLOS
			Scale:	1-100@A3
			Drawing No:	PCCG-SUR-06-A
			Date:	Dec 2023
			Revision:	A