



Scale bar 1:100 @ A3


KEY

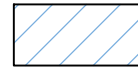


8m single storey rear extension approved under prior approval

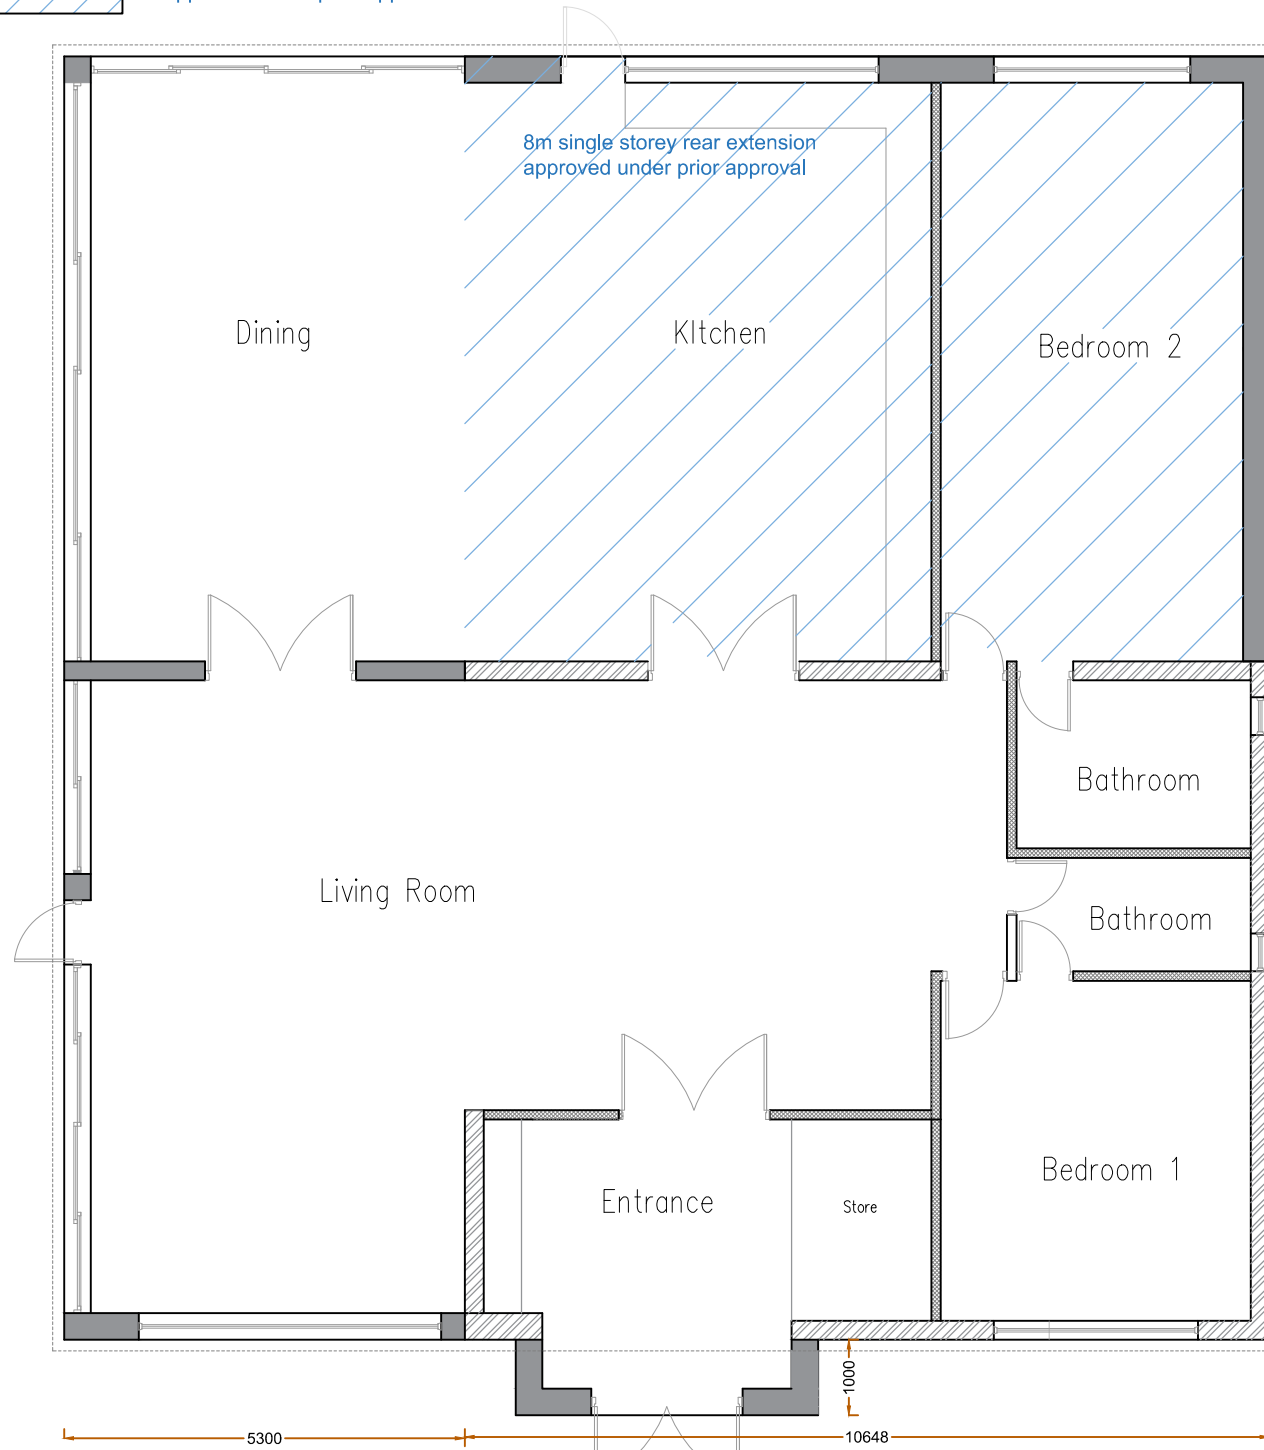

PROPOSED GROUND FLOOR PLAN

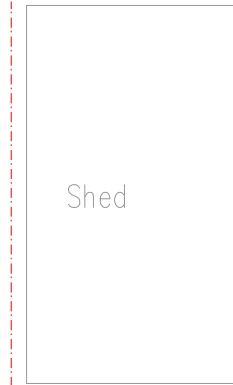

Shed

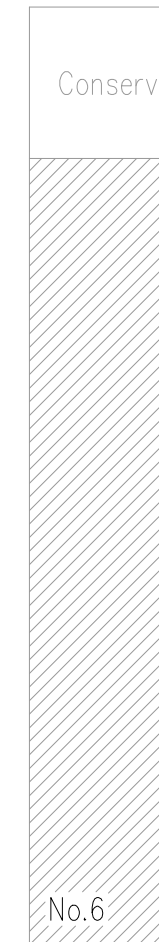

Conservatory


No.6

Revision notes:		
Rev:	Date:	Notes:

<b>CLIENT</b>
<b>DRAWING NO:</b> 2023218.TS.3PA102

<b>SITE</b> 4 Penrose Ave, Watford WD19 5AD
<b>DRAWING TITLE</b> Proposed Ground Floor Plan

<b>Date:</b> 11.04.2024
<b>Scale @ A3:</b> 1:100
<b>Revision:</b> P03

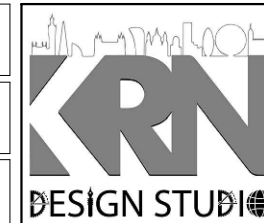

Planning Application  
Party Wall Survey  
info@sheladiya.com  
020 3129 9374  
www.krndesignstudio.com  
www.sheladiya.com

