

|   |    |   |  |          |
|---|----|---|--|----------|
| S | JS | - | GULLY ADJACENT TO PLOT 30 RELOCATED NORTH.       | 10/05/23 |
| R | JS | - | DRAINAGE CHANNEL ADDED AT ACCESS TO PLOTS 25-30  | 29/03/23 |
| Q | JS | - | UPDATED TO MATCH REVISED NORTHERN STUB ROAD.     | 21/02/23 |
| P | JS | - | PLOT 15 AND 24 DISCONNECTORS ADDED.              | 20/02/23 |
| N | JS | - | UPDATED TO MATCH NEW AFFORDABLE HOUSING LAYOUT.  | 29/11/22 |
| M | JS | - | F52-F57 ROUTE AND LEVELS REVISED.                | 16/05/22 |
| L | JS | - | GULLY LOCATION AT PLOT 19 BUILD OUT REVISED.     | 18/03/22 |
| K | JS | - | UPDATED TO MATCH REVISED ROAD LAYOUT.            | 20/12/21 |
| J | JS | - | JOB N/AH REVISED AS PER SCOTTISH WATER COMMENTS. | 11/09/21 |
| H | JS | - | UPDATED TO MATCH DETAILED DESIGN.                | 02/07/21 |

Project  
**RESIDENTIAL DEVELOPMENT AT THE ECO VILLAGE, WOODEND, BANCHORY.**


Drawing Title  
**DRAINAGE LAYOUT (1 OF 2)**

Architect  
**RURAL DESIGN**

Job No. **B7613** Drawing No. **106** Revision **S** Scale **1:500-A1** Issue Status **FOR APPROVAL**  
**Ramsay & Chalmers**  
 Consulting Structural & Civil Engineers  
 Chattan Mews Offices  
 18 Chattan Place  
 ABERDEEN AB10 6RD  
 Tel. (01224) 560 700  
 Fax. (01224) 560 701  
 Email : info@ramsaychalmers.co.uk  
 Website : www.ramsaychalmers.co.uk

**GENERAL NOTES:-**  
 THE CONTRACTOR MUST CONSULT THE CIVIL/STRUCTURAL DESIGN ENGINEER IMMEDIATELY IF:  
 a) GROUND CONDITIONS VARY ON SITE.  
 b) EXISTING BUILDINGS VARY ON SITE.  
 c) DIMENSIONS OR LEVELS SHOWN ARE CHANGED BY ANYONE ON SITE.  
 d) COMPLETE OR PARTIALLY COMPLETE STRUCTURES ARE TO BE SUBJECT TO CONSTRUCTION LOADING OR AFFECTED BY TEMPORARY WORKS.  
 DO NOT SCALE - IF IN DOUBT, ASK.  
 LARGE SCALE DETAILS TAKE PRECEDENCE OVER SMALL SCALE DETAILS.  
 ALL MATERIALS ARE TO BE USED STRICTLY IN ACCORDANCE WITH MANUFACTURERS INSTRUCTIONS.  
 THE CONTRACTOR WILL BE RESPONSIBLE FOR ALL COSTS INVOLVED IN CHANGES OR MODIFICATIONS REQUESTED AND APPROVED, TO SUIT HIS PREFERRED WORK METHOD.  
 ALL NECESSARY METHOD STATEMENTS MUST BE PROVIDED PRIOR TO COMMENCEMENT OF ASSOCIATED SITE OPERATIONS.  
 THIS DRAWING SHOULD ONLY BE USED FOR CONSTRUCTION PURPOSES ONLY WHEN THE ISSUE STATUS IS "FOR CONSTRUCTION".  
 ALL DIMENSIONS ARE IN MILLIMETERS UNLESS OTHERWISE STATED.  
 ALL LEVELS ARE IN METERS UNLESS OTHERWISE STATED.

**NOT FOR CONSTRUCTION**

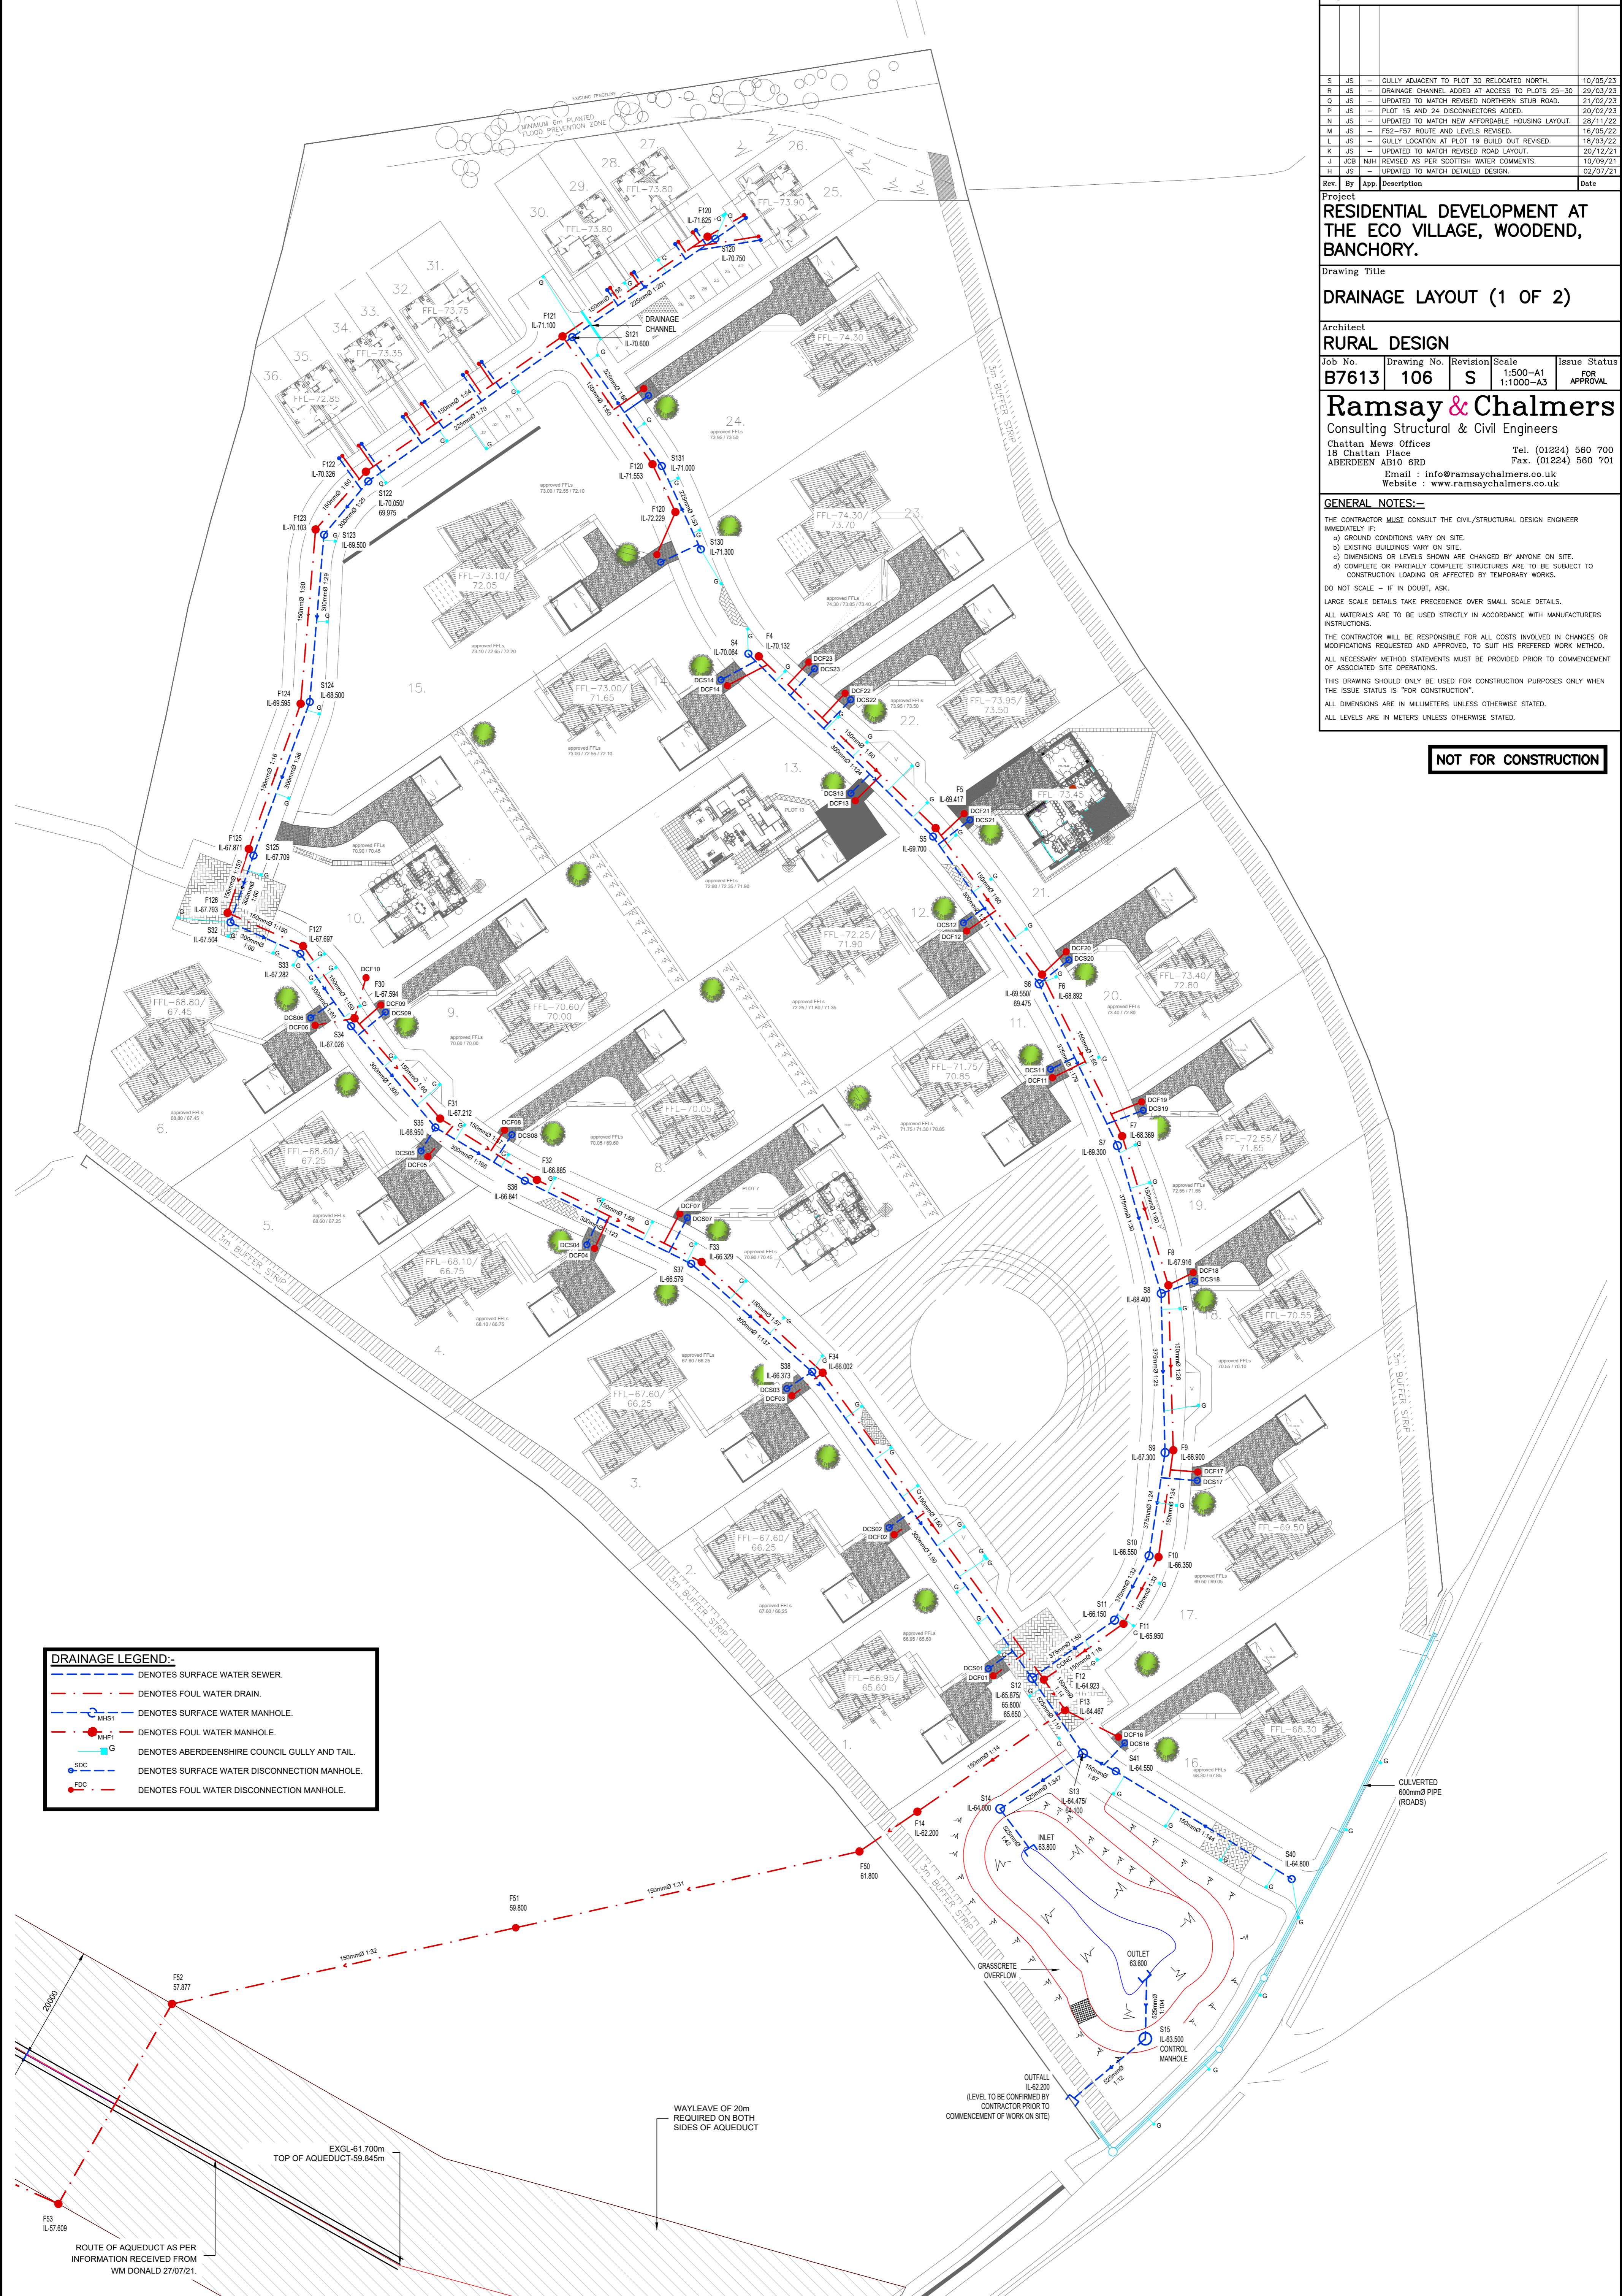

**DRAINAGE LEGEND:-**

|  |   |
|--|---|
|  | DENOTES SURFACE WATER SEWER.                  |
|  | DENOTES FOUL WATER DRAIN.                     |
|  | DENOTES SURFACE WATER MANHOLE.                |
|  | DENOTES FOUL WATER MANHOLE.                   |
|  | DENOTES ABERDEENSHIRE COUNCIL GULLY AND TAIL. |
|  | DENOTES SURFACE WATER DISCONNECTION MANHOLE.  |
|  | DENOTES FOUL WATER DISCONNECTION MANHOLE.     |

WAYLEAVE OF 20m  
 REQUIRED ON BOTH  
 SIDES OF AQUEDUCT

OUTFALL  
 IL-82.200  
 (LEVEL TO BE CONFIRMED BY  
 CONTRACTOR PRIOR TO  
 COMMENCEMENT OF WORK ON SITE)

EXGL-61.700m  
 TOP OF AQUEDUCT-59.845m

ROUTE OF AQUEDUCT AS PER  
 INFORMATION RECEIVED FROM  
 WM DONALD 27/07/21.