



REVISIONS	
A. Client amendments	24/11/23
B. Additional info added	08/12/23
C. Fire protection confirmed	24/01/24
D. House moved to remove requirement for fire protection	02/02/24
E. Client amendments for Build Contract	20/03/24
F. Refuse area relocated	04/04/24
G. Foot drainage amended	05/04/24
H. Planning info added	17/04/24

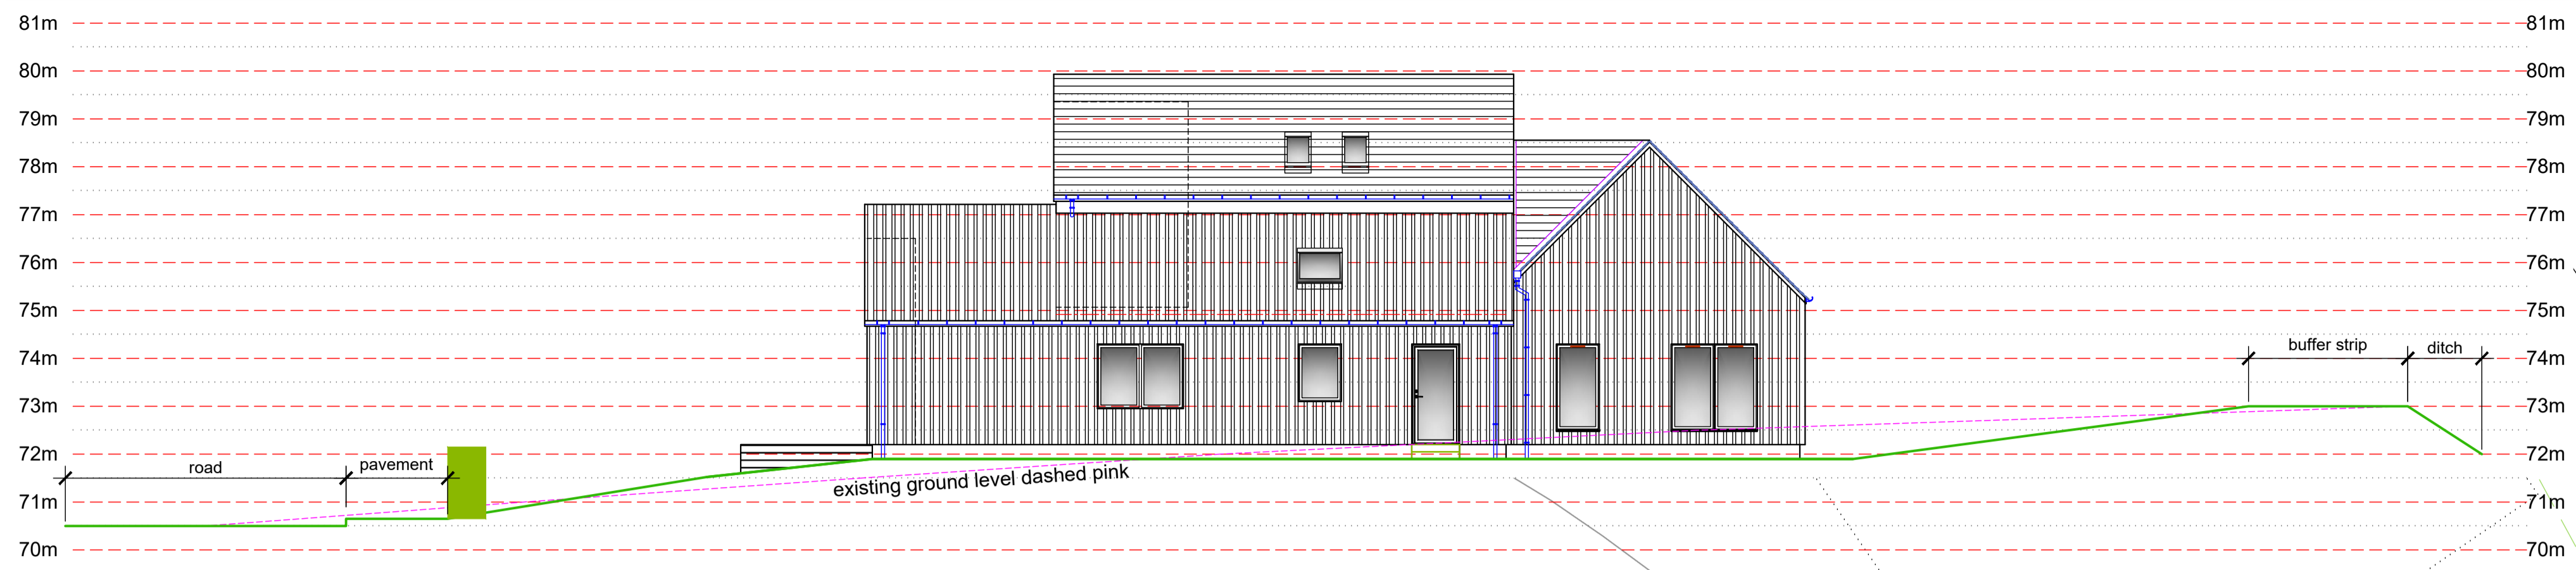

SITE SECTION AA scale 1:100

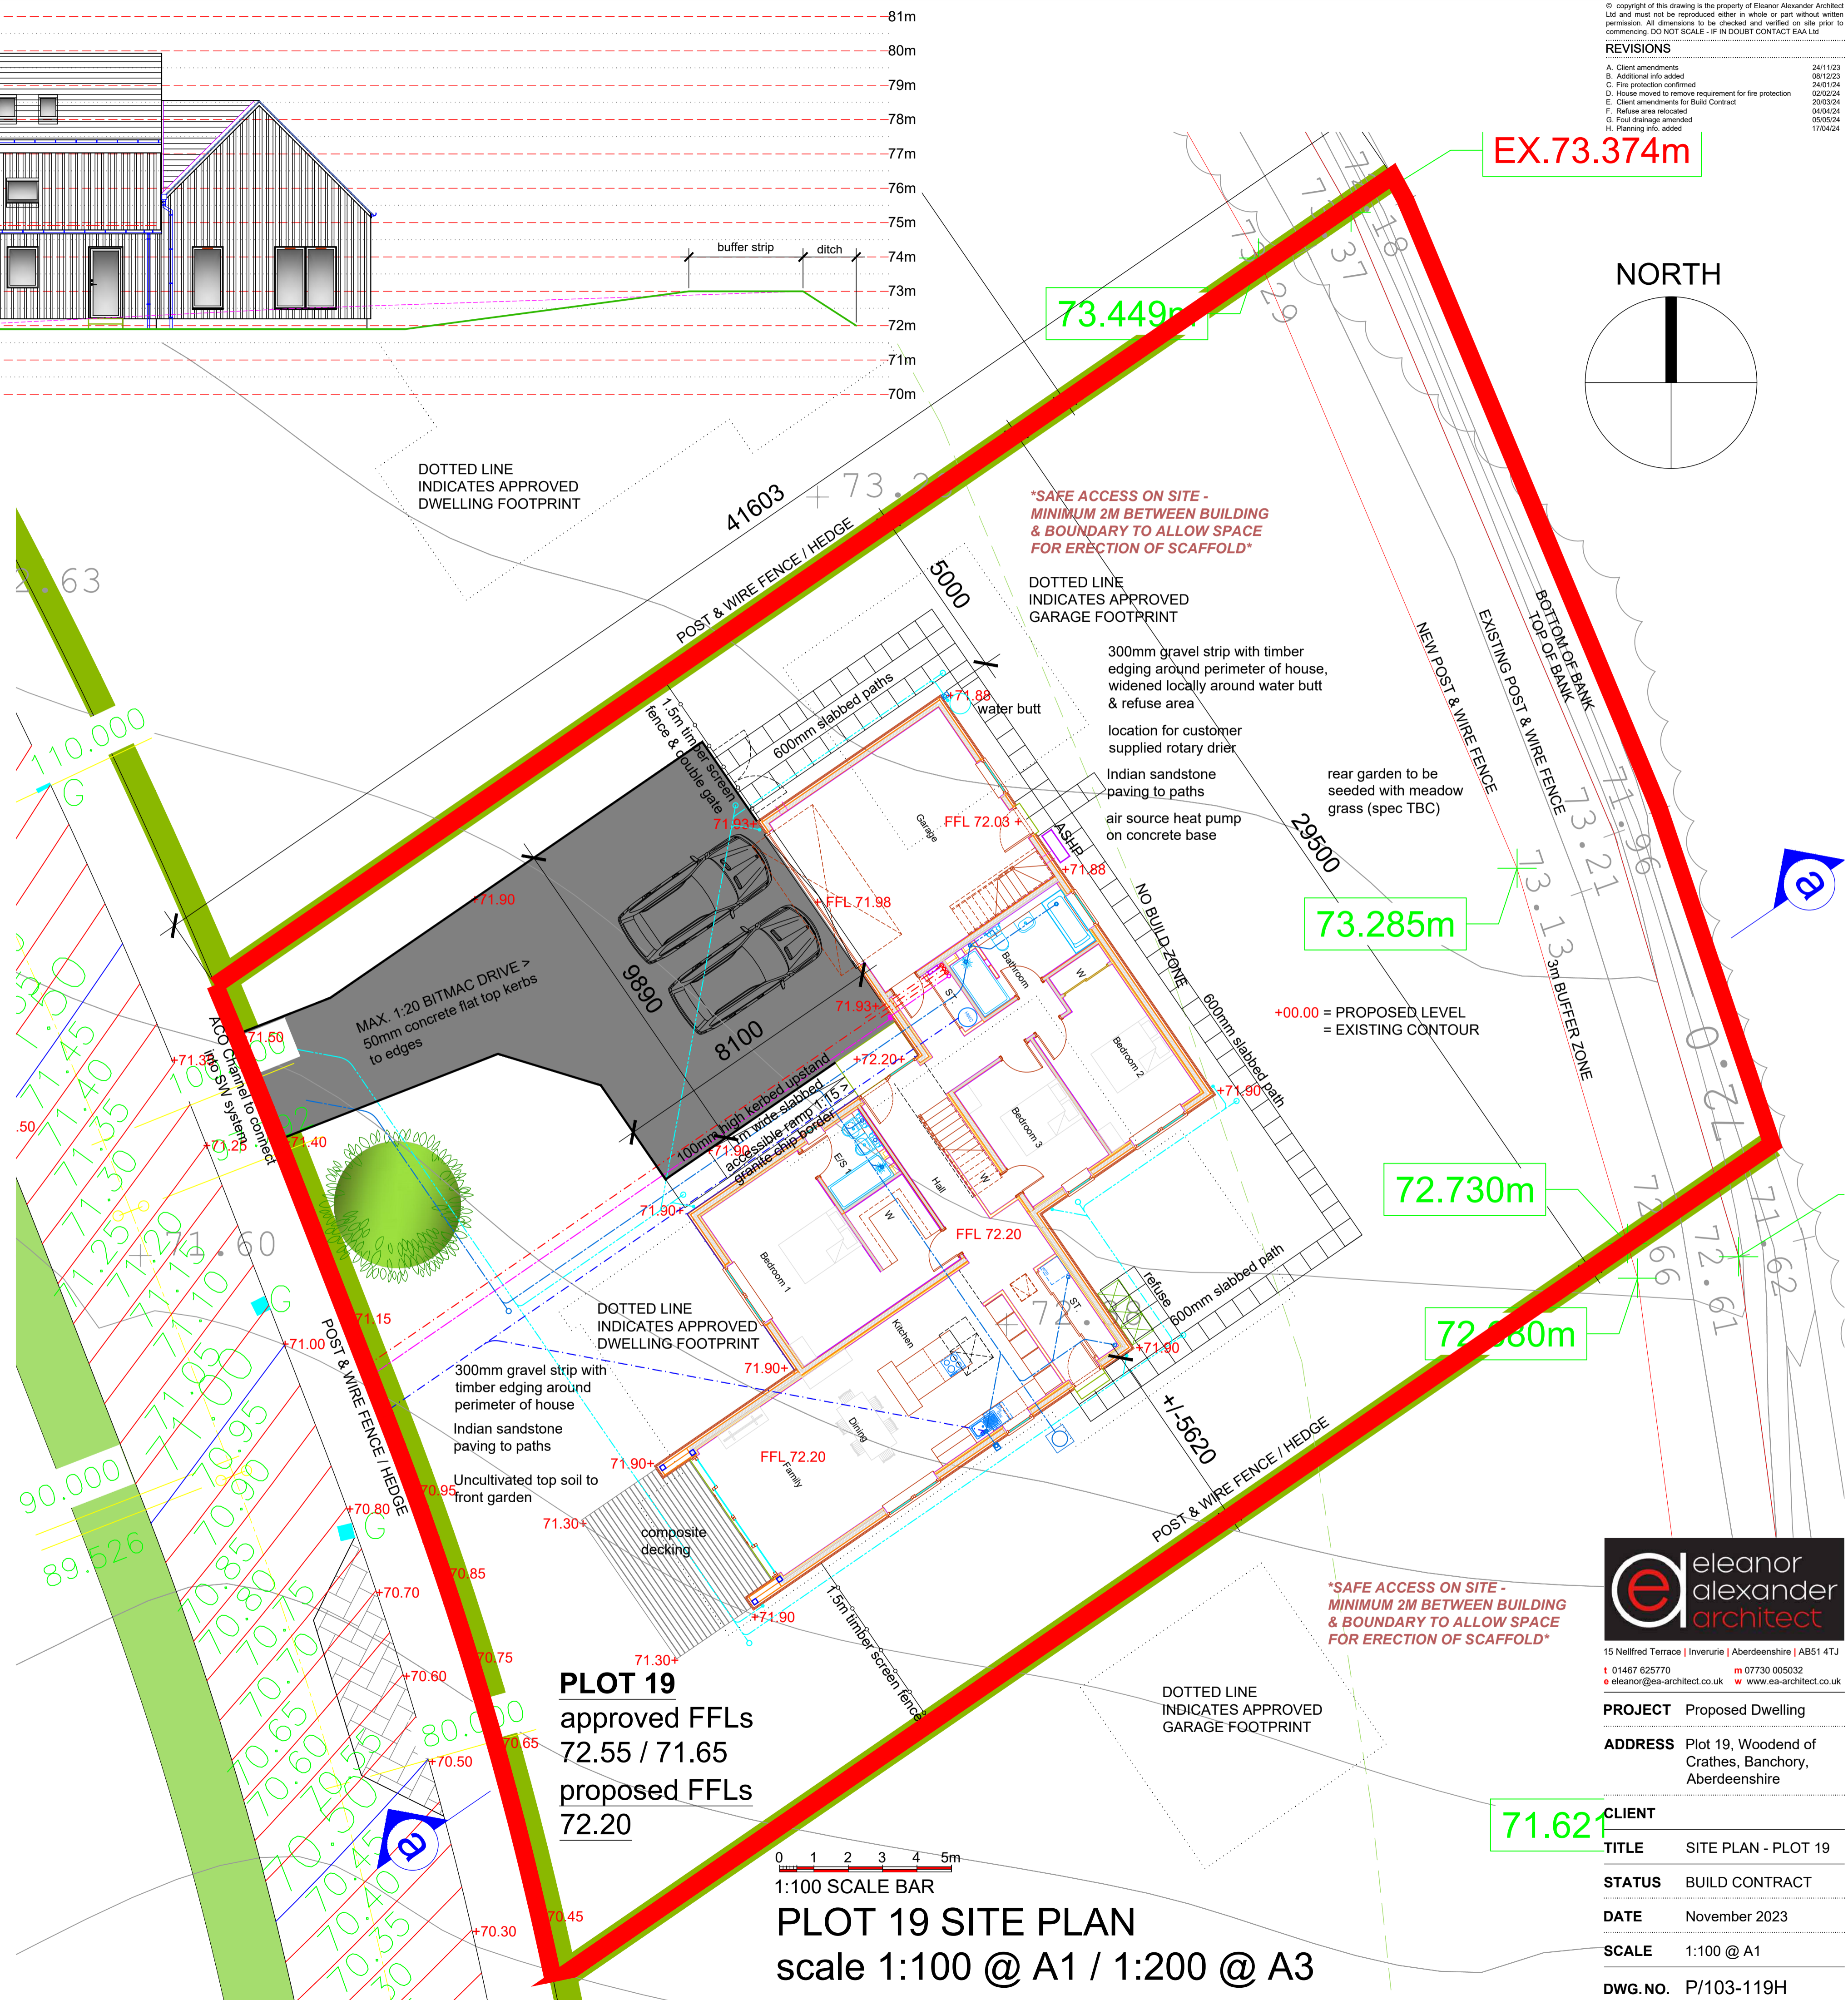

PLOT 19
 approved FFLs
 72.55 / 71.65
 proposed FFLs
 72.20

0 1 2 3 4 5m
 1:100 SCALE BAR
PLOT 19 SITE PLAN
 scale 1:100 @ A1 / 1:200 @ A3



15 Nellfred Terrace | Inverurie | Aberdeenshire | AB51 4TJ
 t 01467 625770 m 07730 005032
 eleanor@ea-architect.co.uk www.ea-architect.co.uk

PROJECT	Proposed Dwelling
ADDRESS	Plot 19, Woodend of Crathes, Banchoy, Aberdeenshire
CLIENT	
TITLE	SITE PLAN - PLOT 19
STATUS	BUILD CONTRACT
DATE	November 2023
SCALE	1:100 @ A1
DWG.NO.	P/103-119H