


South-East

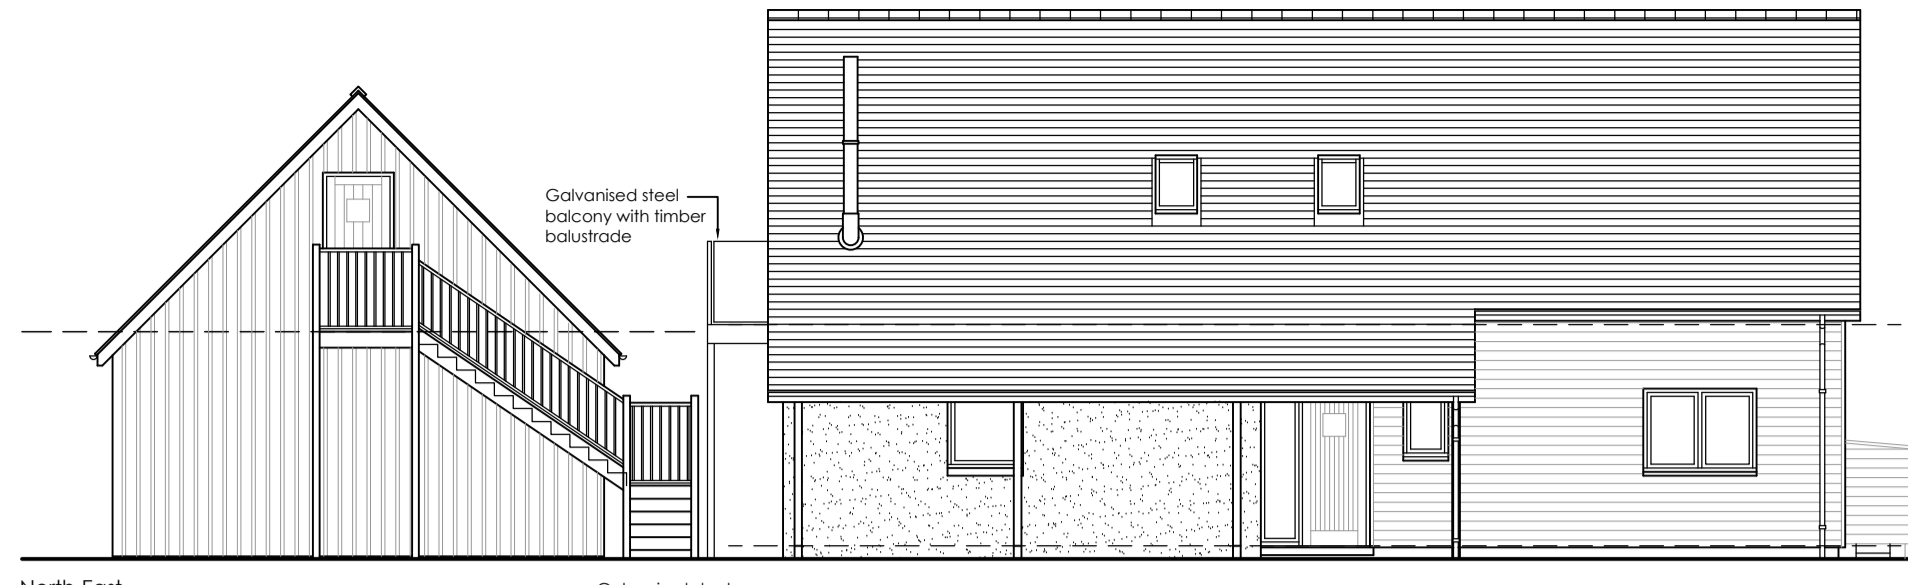


North-East

- Fireclay ridge tiles
- Natural slate roof finish (Profiled metal to garage)
- FAKRO rooflights
- Horizontal untreated timber cladding (Vertical untreated timber cladding to garage)
- Alu-clad timber frame windows throughout - colour grey
- Alu-clad timber frame doors throughout - colour blue
- Timber clad enclosure to heat pump - open slatted front
- Smooth render finish - Krend colour Stirling White





South-West


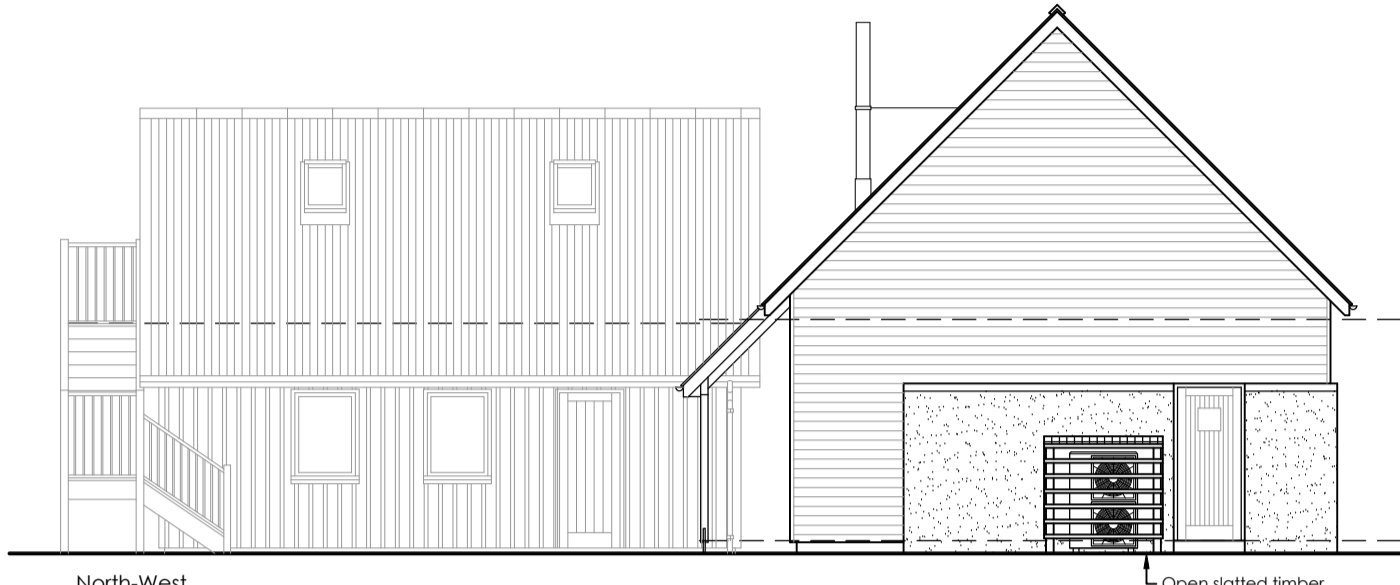


North-West



**Elevations**  
Scale 1:100

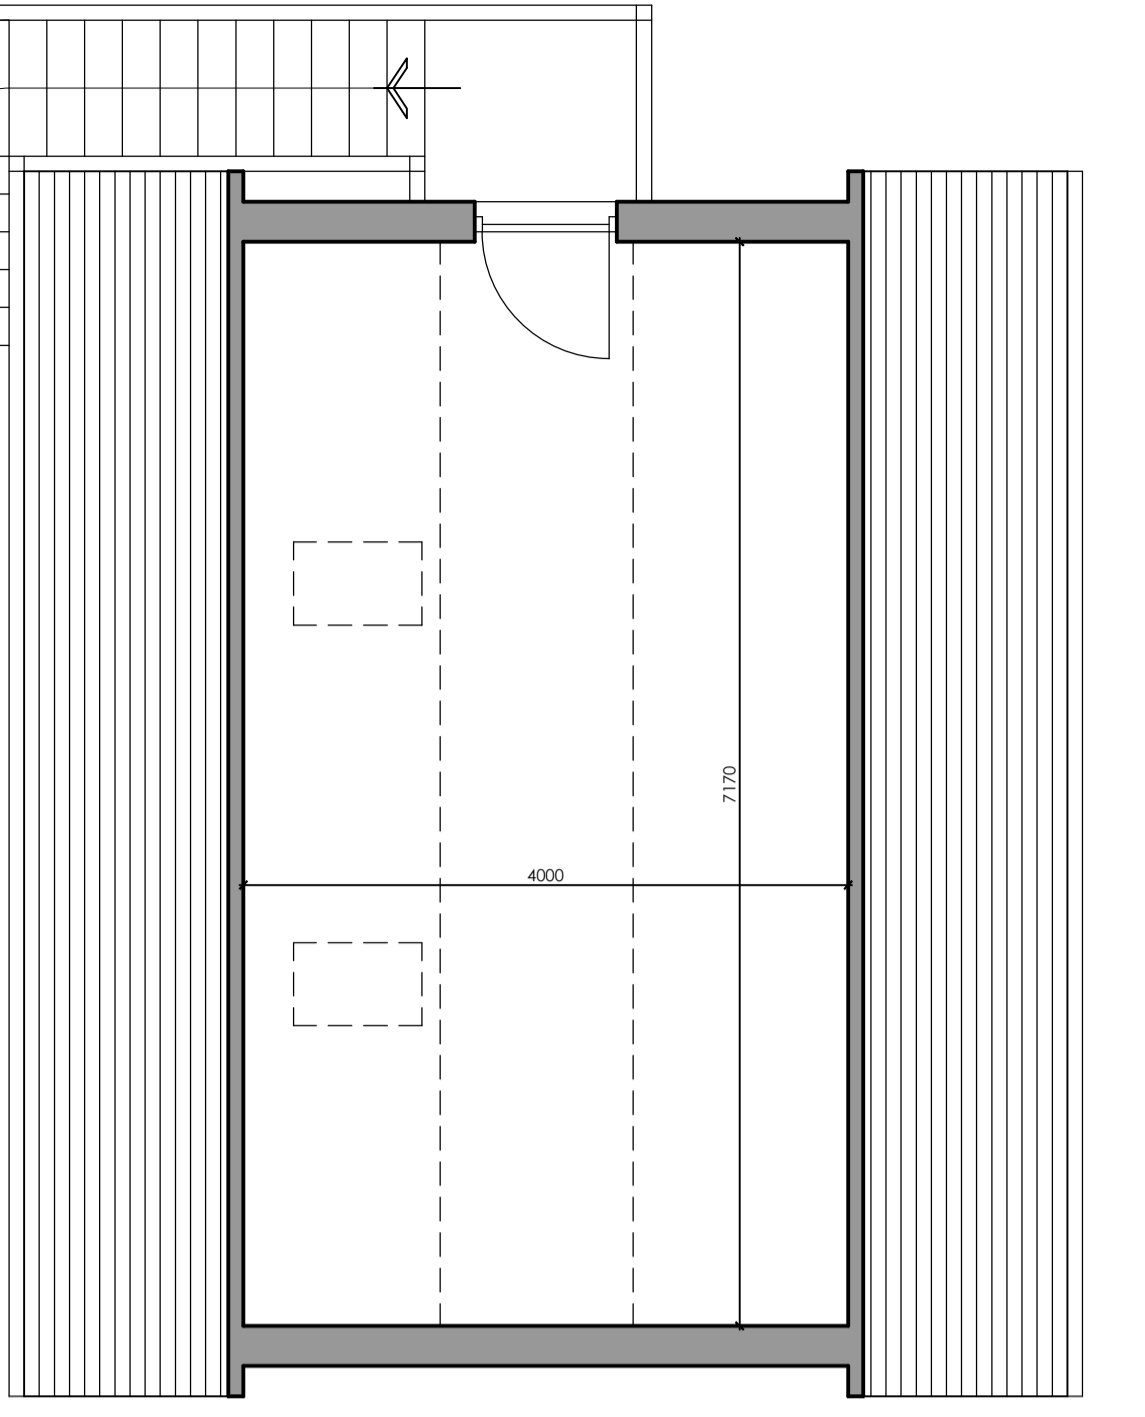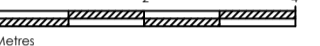


First Floor Plan (garage)  
Scale 1:50

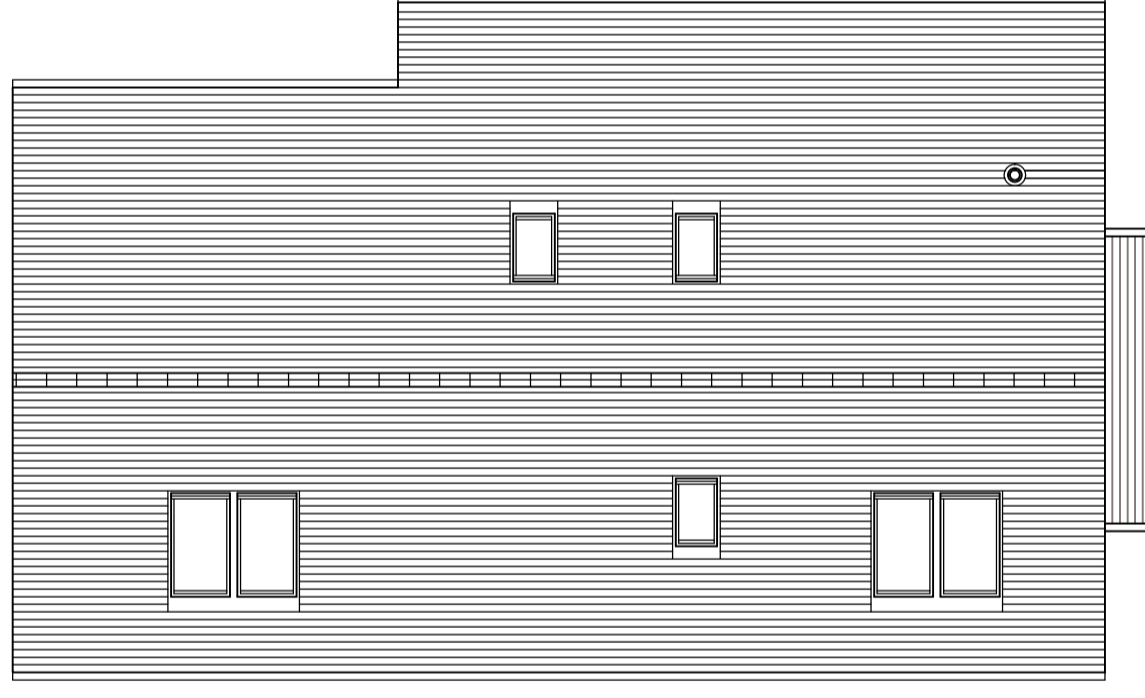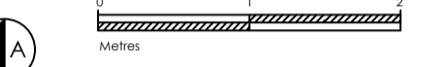



Roof Plan  
Scale 1:100

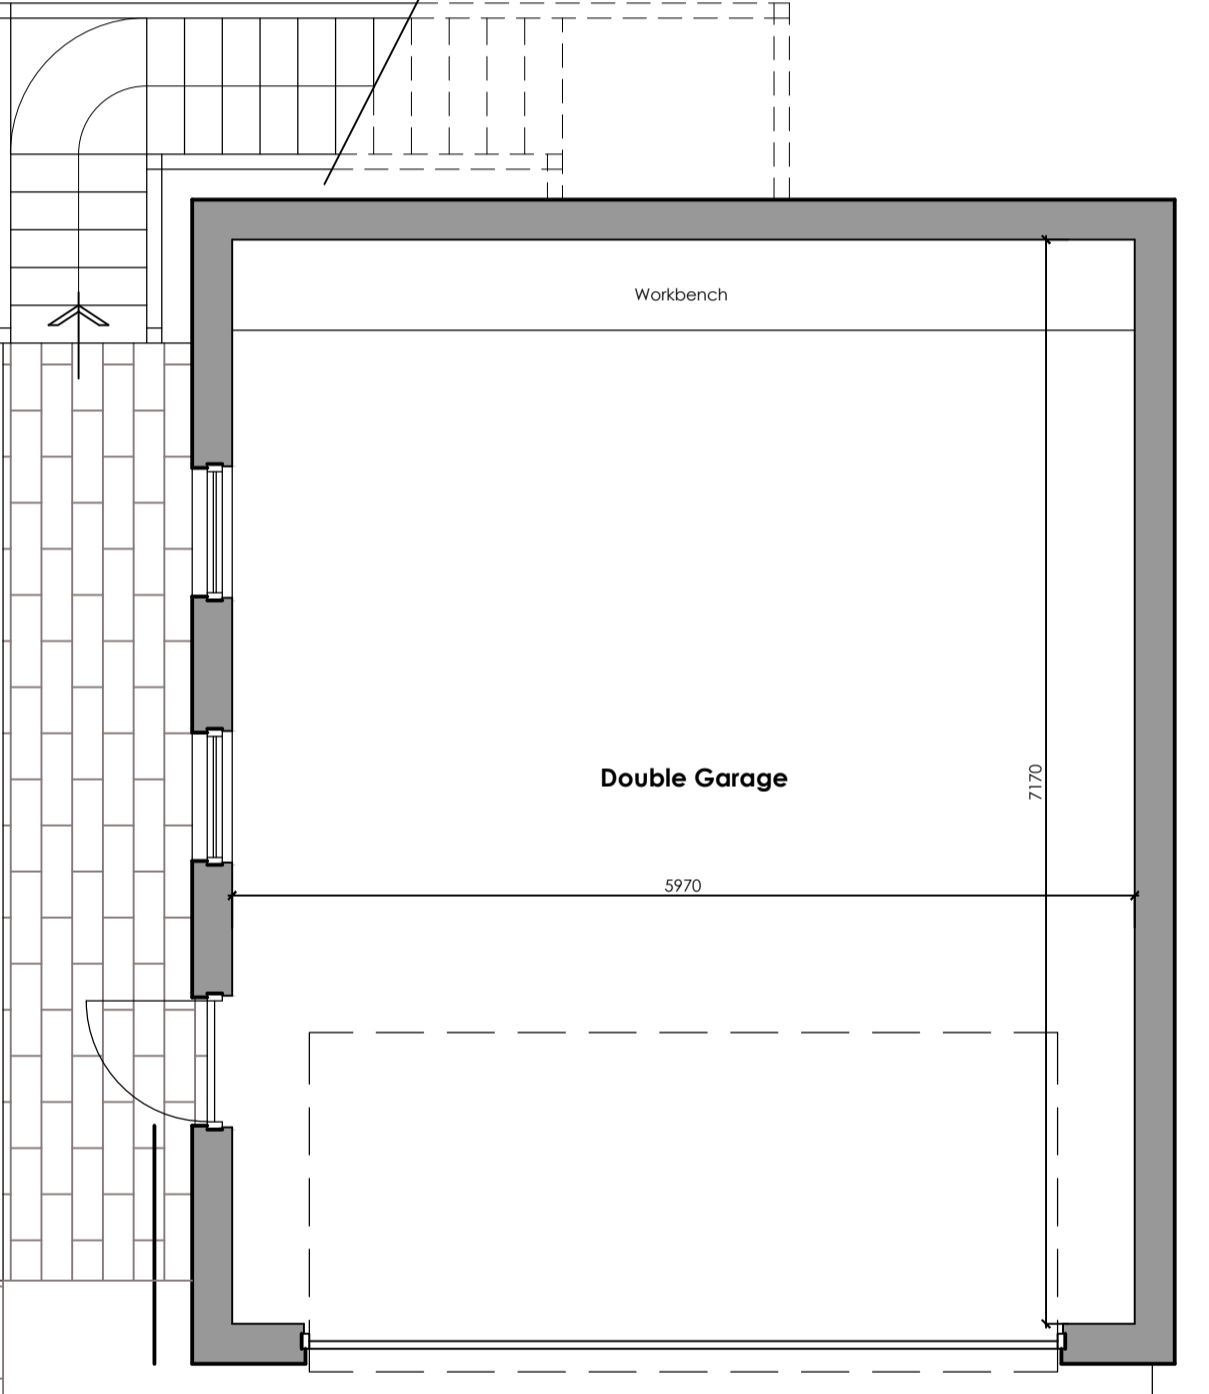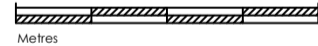


Double Garage

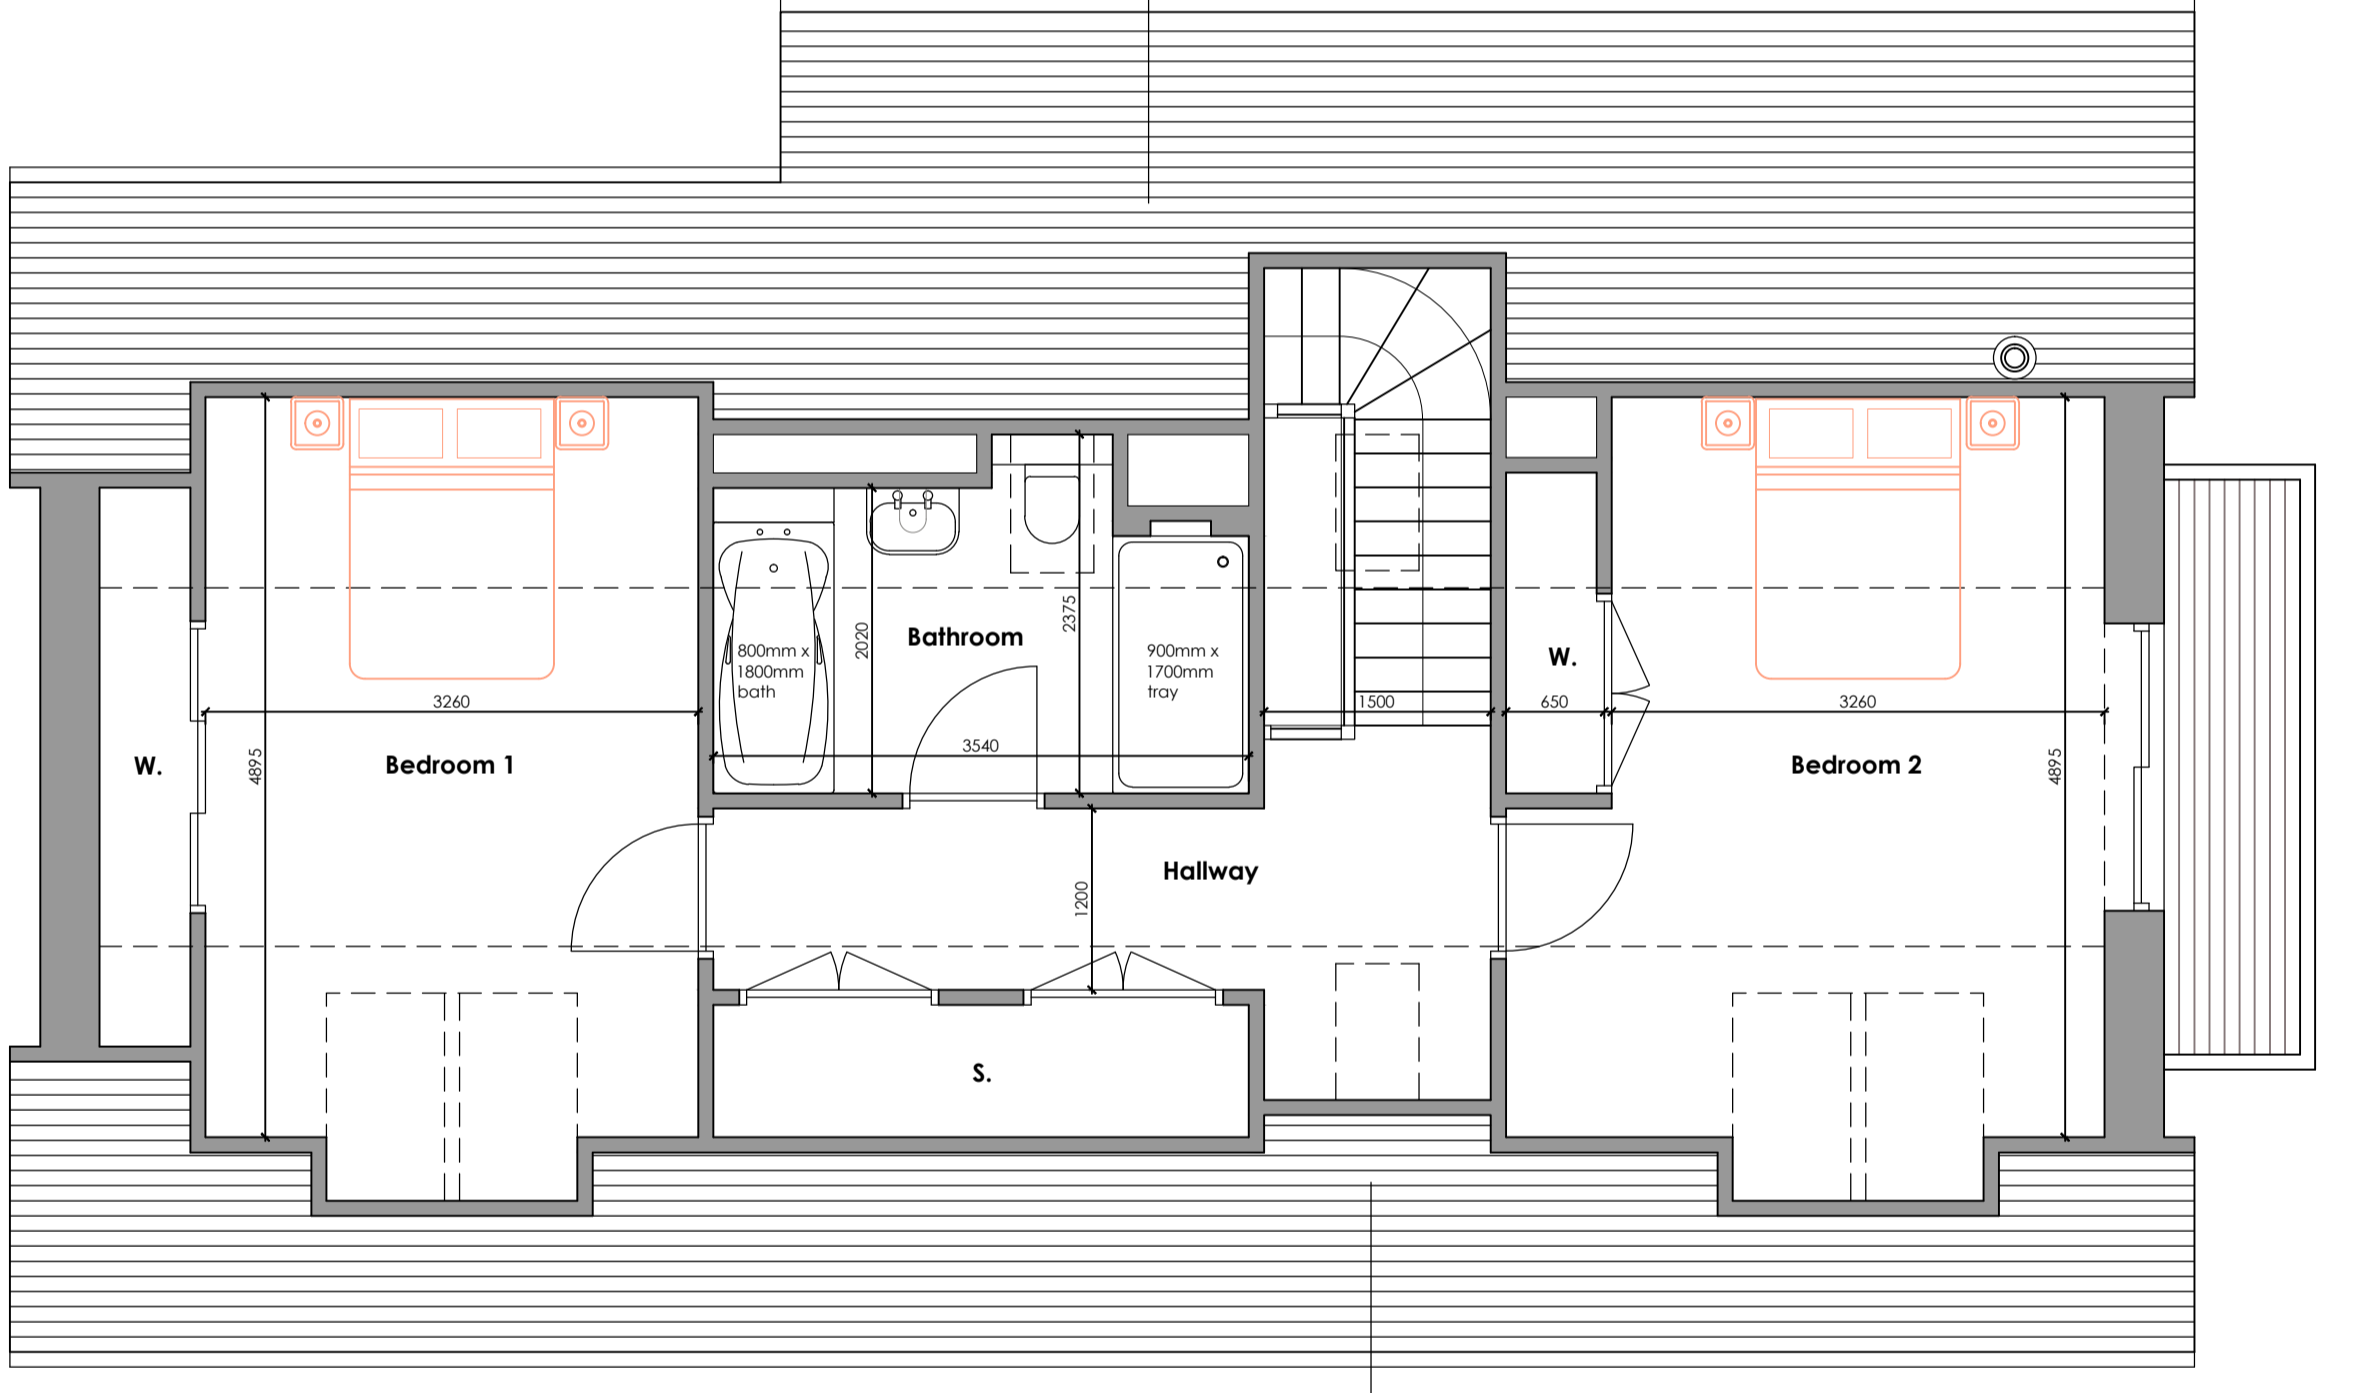


First Floor Plan  
Scale 1:50

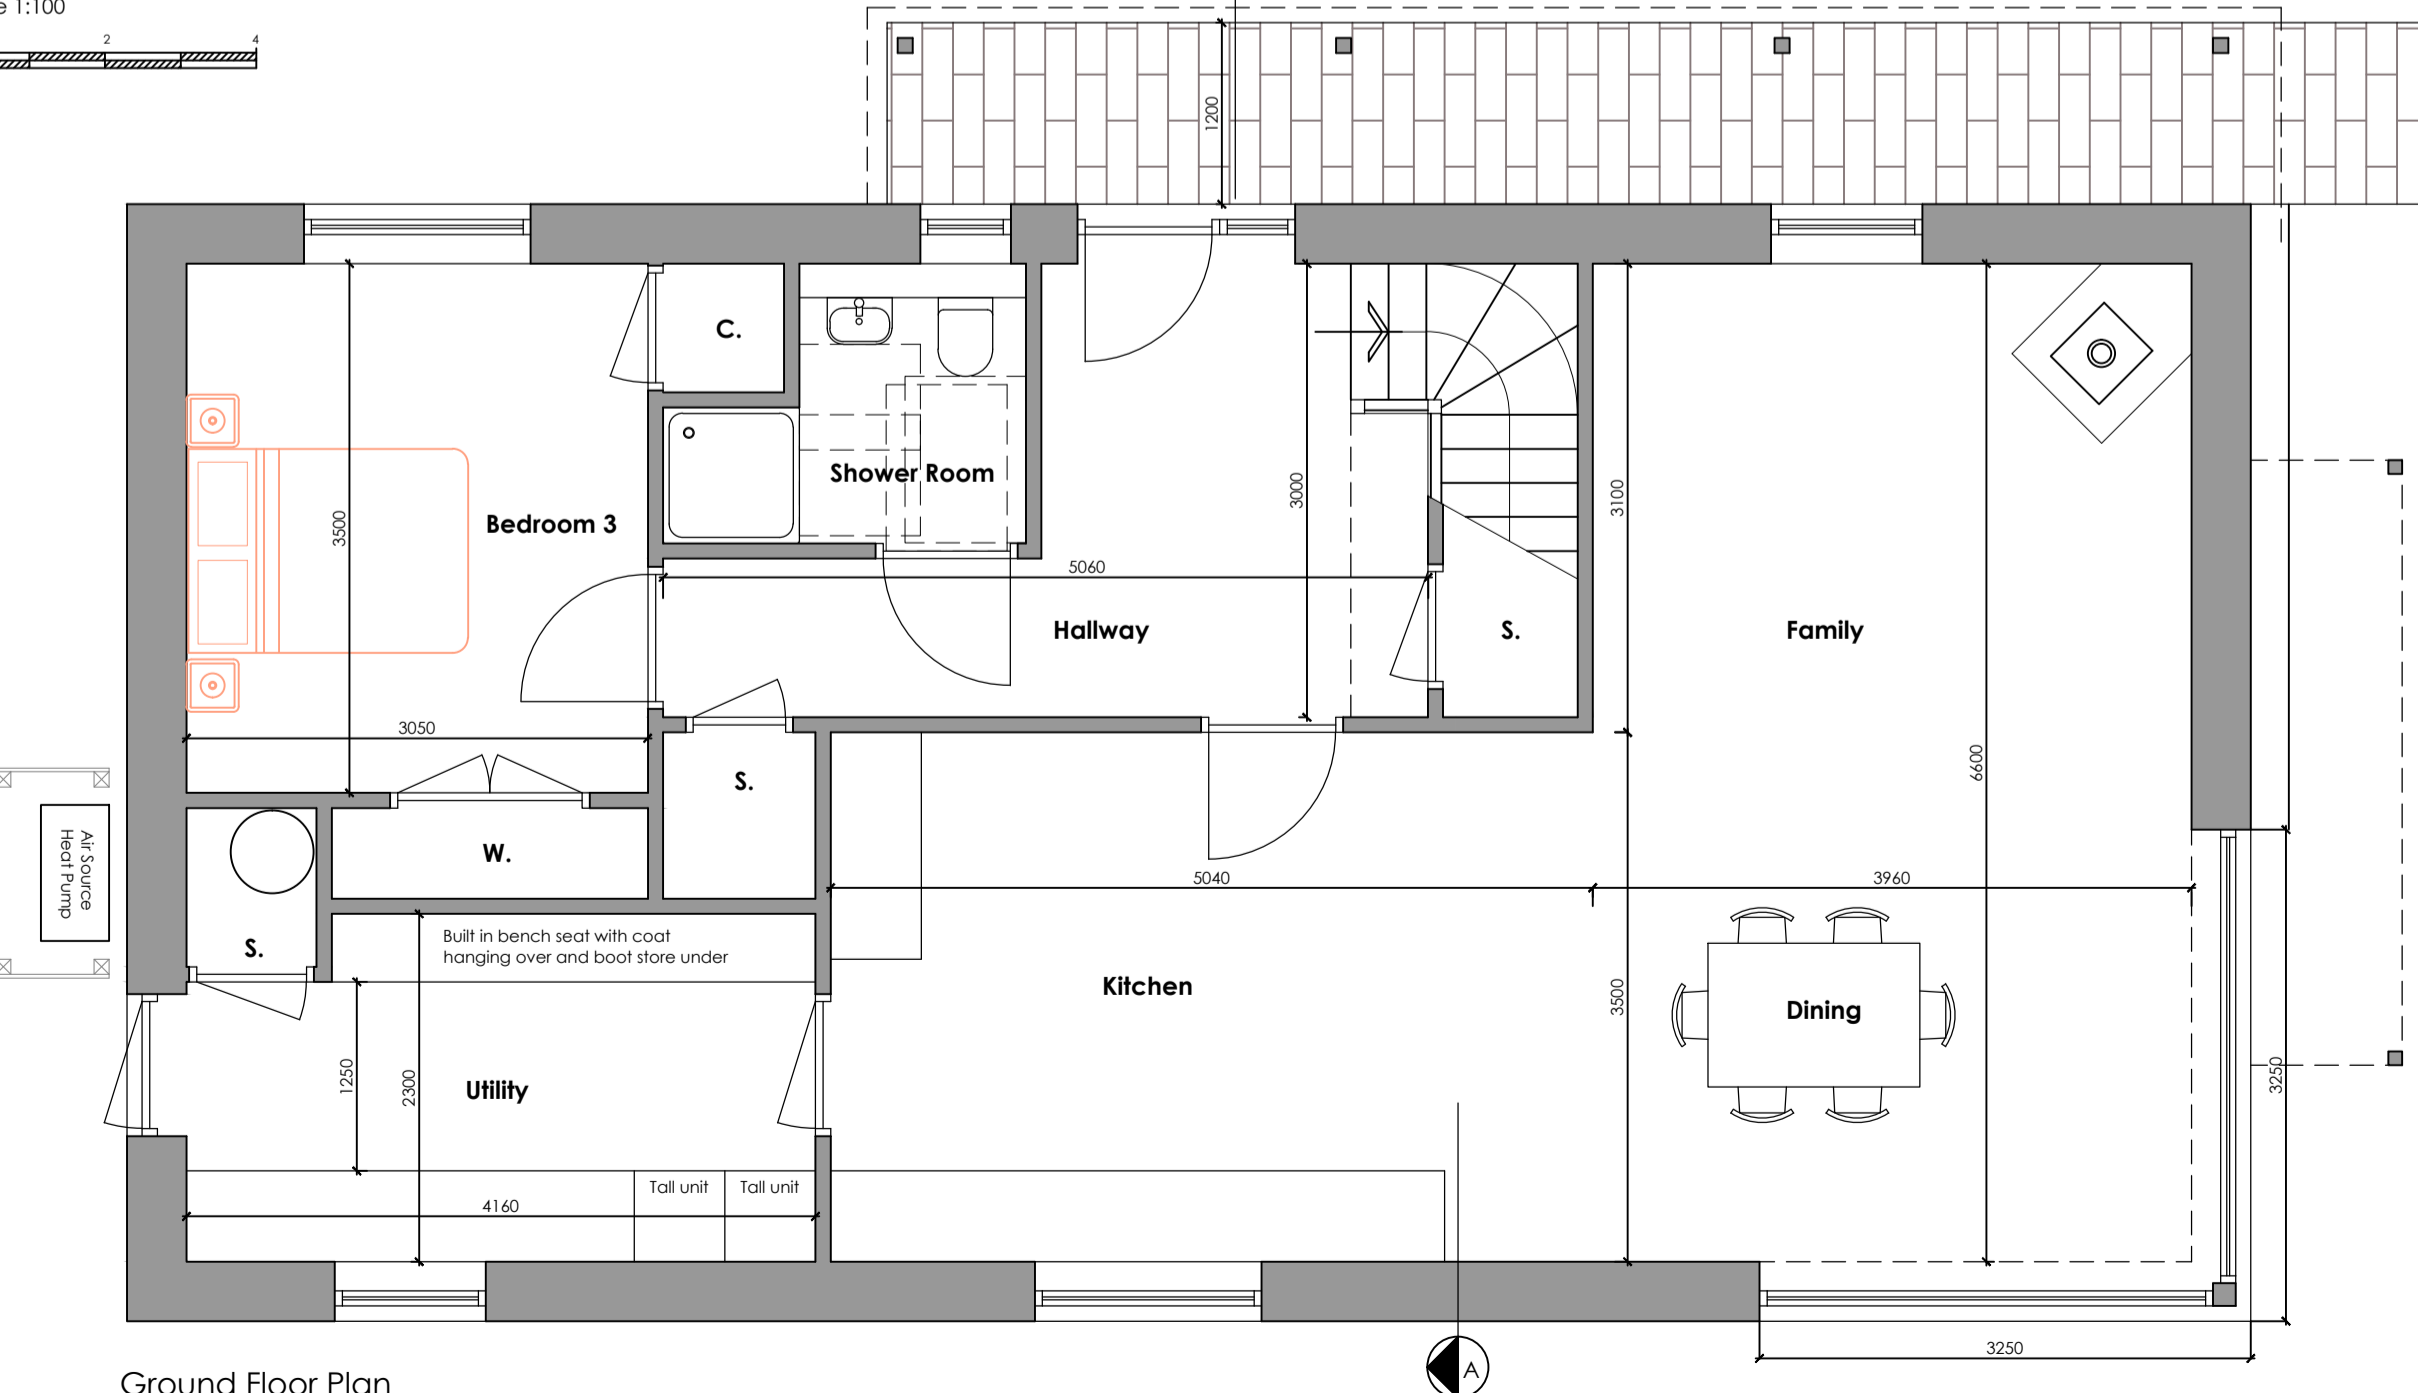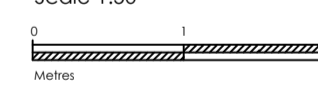

Ground Floor Plan  
Scale 1:50

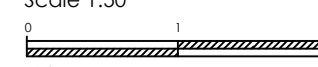

Parking and Turning Area

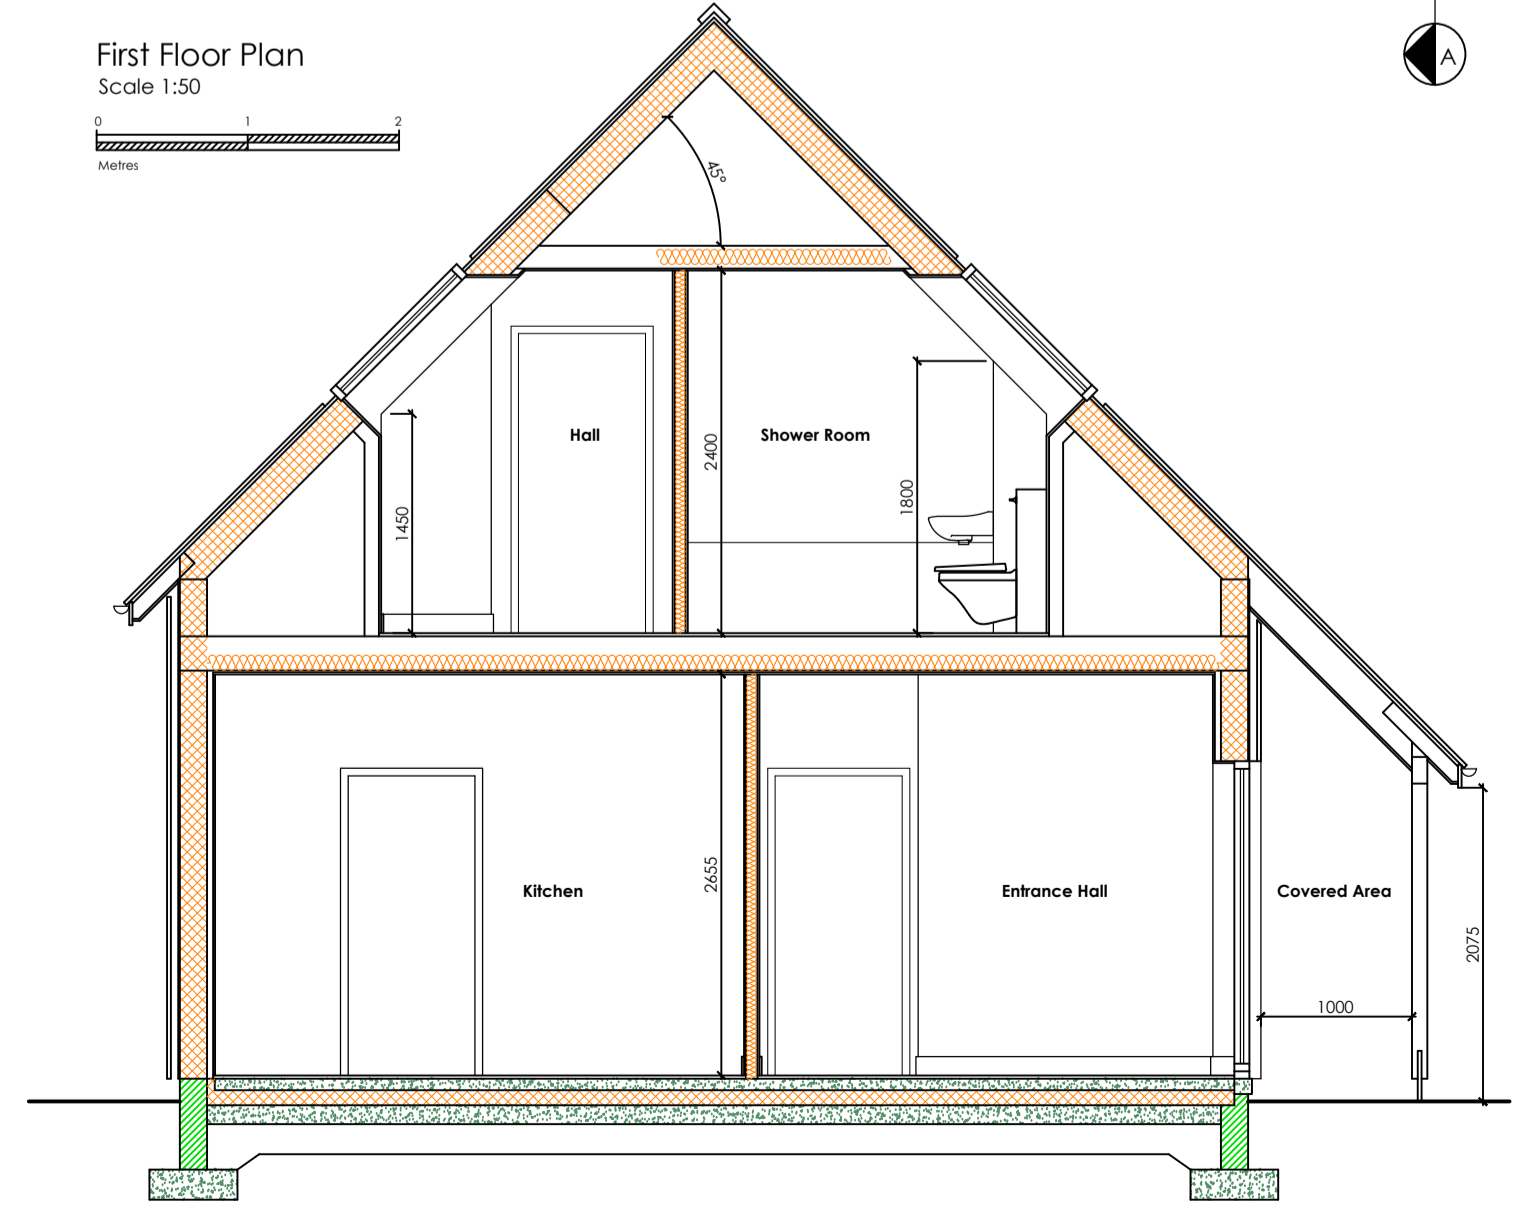

Section AA  
Scale 1:50

Skyline Lodge  
Tarland  
Aboyne  
AB34 4US

Design Drawing

Date : April 2024  
Scale : As Shown @ A1  
Drawn : AR

Drawing No.  
2024-043/P01

**Gerry Robb**  
architectural design services

Bridgend  
Bridgeview Road  
Aboyne  
Aberdeenshire  
AB34 5HB  
(013398) 86359  
info@gerryrobb.co.uk