




IT IS THE CLIENTS AND/OR PRINCIPAL CONTRACTORS RESPONSIBILITY TO ENSURE ASBESTOS IS IDENTIFIED
SIDEY DESIGN WILL ASSUME THE ROLE OF "PRINCIPAL DESIGNER" THROUGH PRE-CONSTRUCTION PHASE UNDER CDM
REGULATIONS. UNLESS CONTRACTED TO DO SO, SIDEY DESIGN WILL NOT ACT AS THE "PRINCIPAL CONTRACTOR".
ALL DIMENSIONS TO BE CHECKED ON SITE. ANY DISCREPANCIES TO BE RAISED WITH SIDEY DESIGN ASSOCIATES BEFORE
WORK COMMENCES. DO NOT SCALE EXCEPT FOR THE PURPOSES OF PLANNING.
THIS DRAWING IS TO BE READ IN CONJUNCTION WITH STRUCTURAL ENGINEERS INFORMATION AND CALCULATIONS
SIDEY DESIGN ASSOCIATES ARE A PROUD MEMBER OF THE CHARTERED INSTITUTE OF ARCHITECTURAL TECHNOLOGISTS

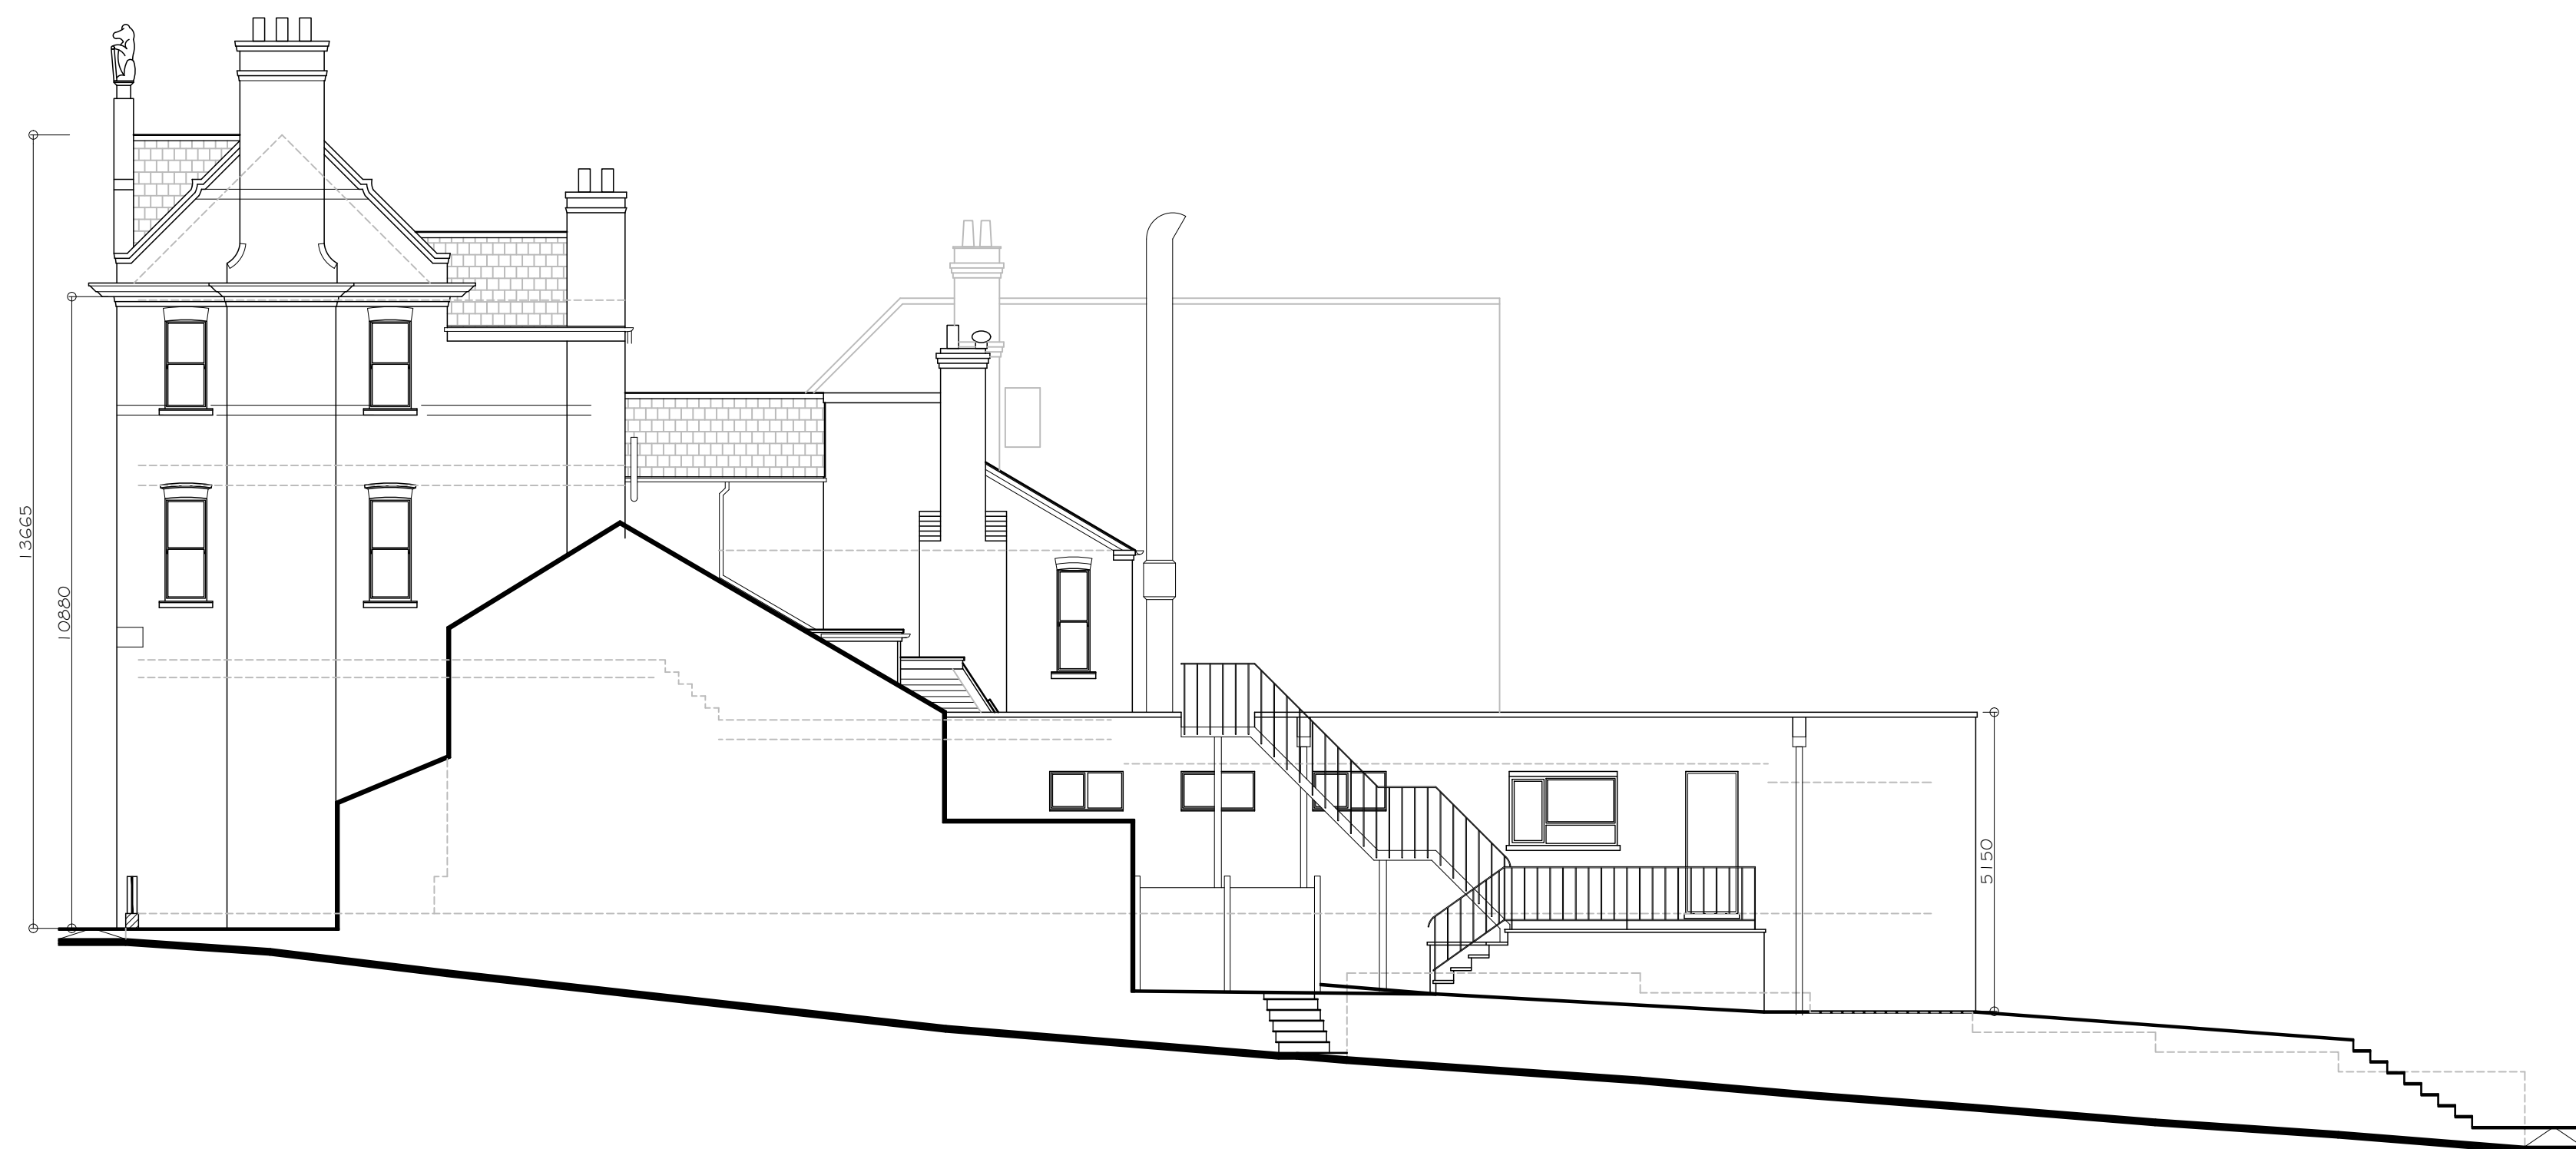


Existing/Proposed North Elevation Scale 1:100

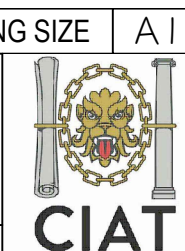


Existing/Proposed West Elevation

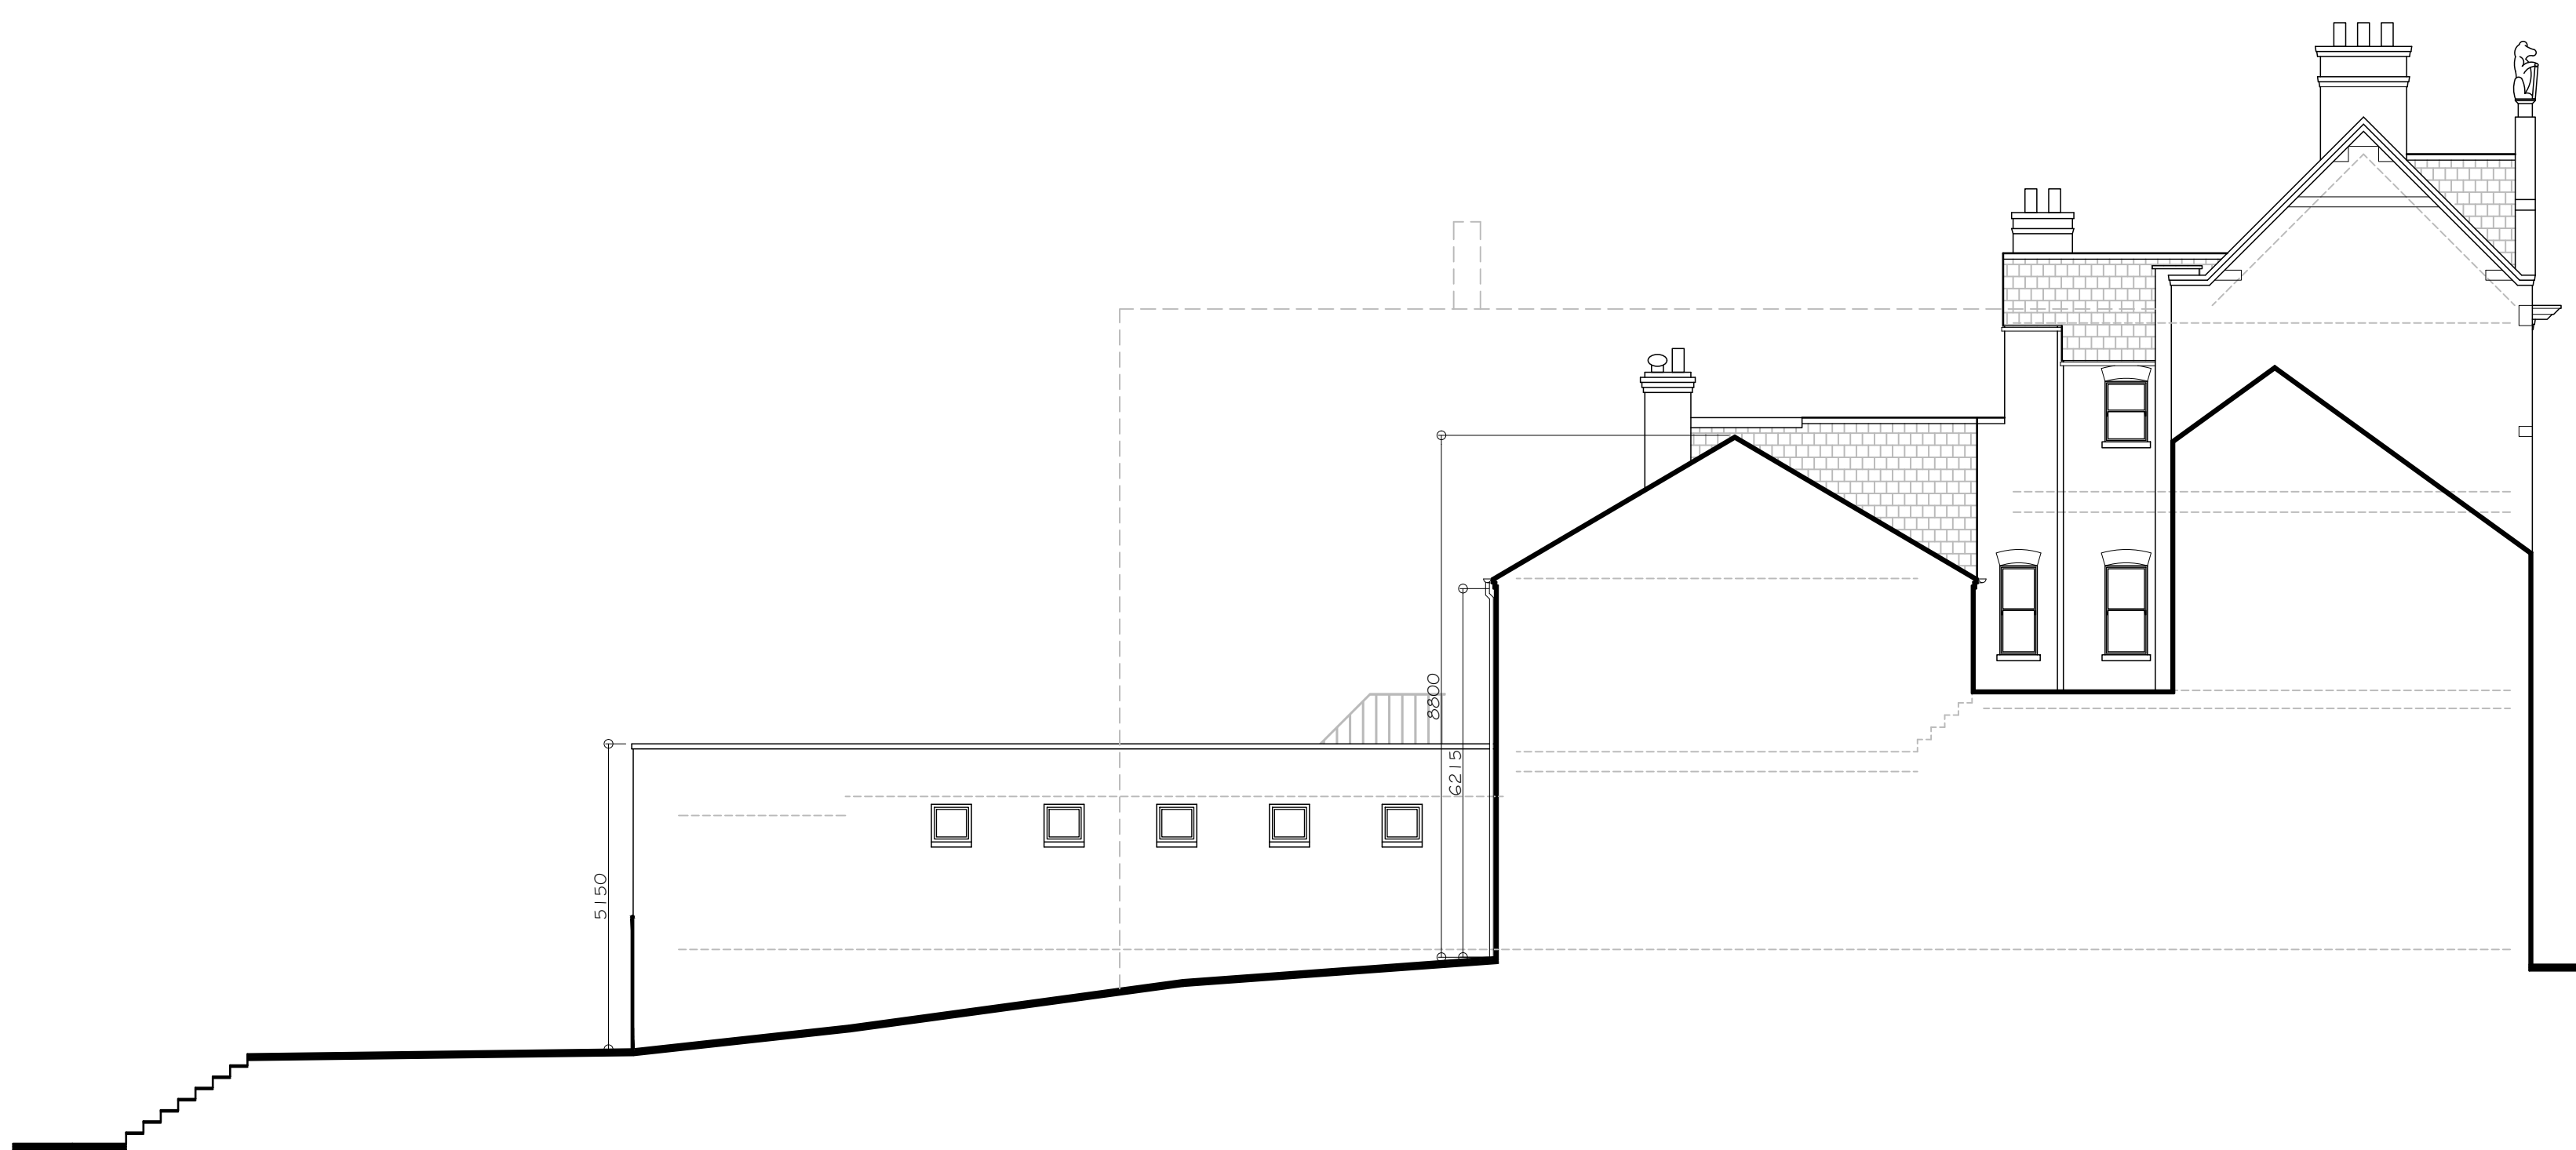

Existing/Proposed South Elevation Scale 1:100

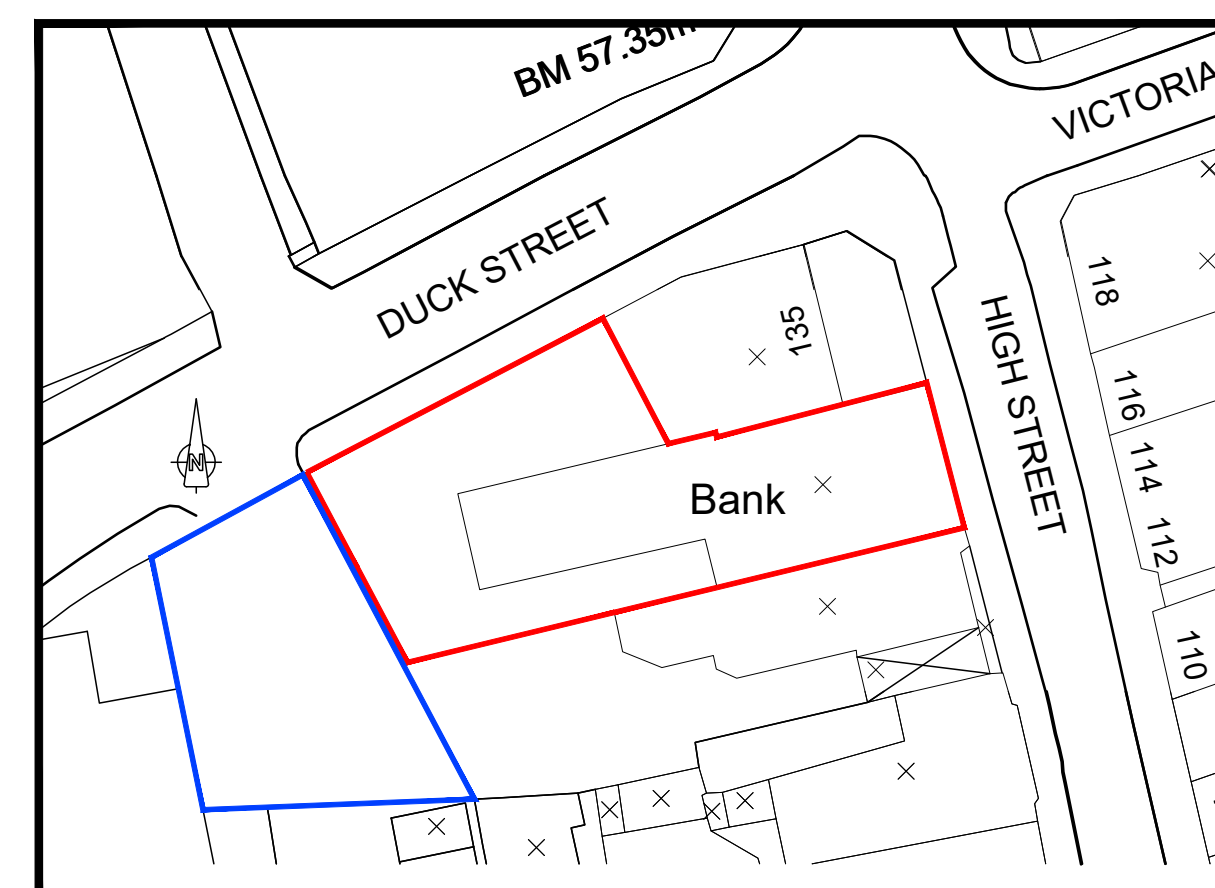

Block Plan Scale 1:500

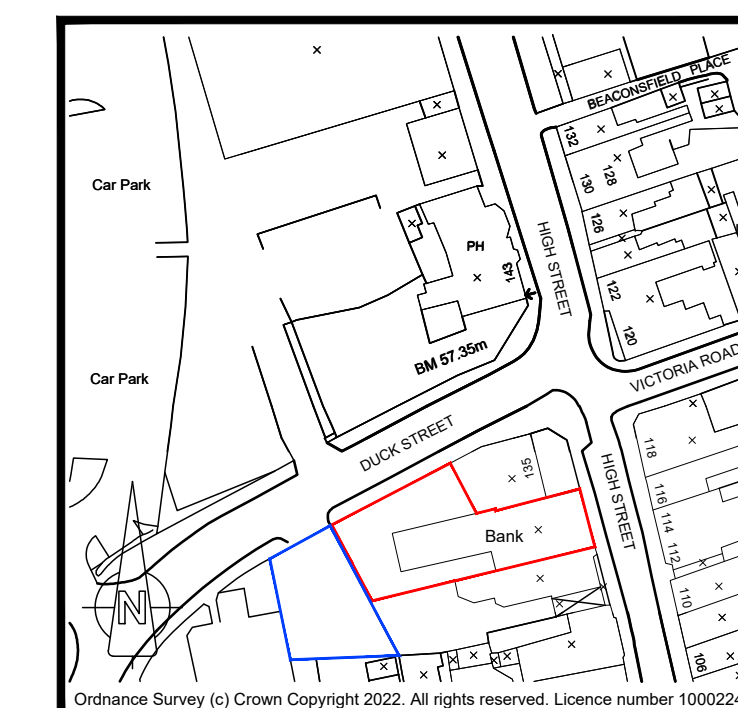

Location Plan Scale 1:1250

Sidey Design
ARCHITECTURE
10 MARKET SQUARE, HIGHAM FERRERS, NN10 8BT
TEL: 01933 317967 FAX: 01933 311161
EMAIL: enquiries@sideydesign.co.uk
WEBSITE: www.sideydesign.co.uk

Client
Caushaj Brothers Property

Title
Proposed Conversion to create 3No Flats
at 133 High Street, Rushden
NN10 0NX

Drawing
Existing/Proposed Elevations
Block & Location Plans

Drawing Status

PLANNING

Date	Drawn	Checked	Scale	Drawing No.	Rev.
April '24	PW	JMS	As Stated	22-101-22	