




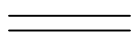


Copyright: All rights reserved  
©Archi-Tone Ltd

RIBA no.4783458 & ARB no.056654C

The drawing must not be reproduced  
without permission.  
The contractor is responsible for checking  
dimensions on the site.

KEY:	
	EXISTING WALLS
	AS PROPOSED EXTERNAL WALLS
	AS PROPOSED WALLS
	SITE BOUNDARY

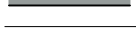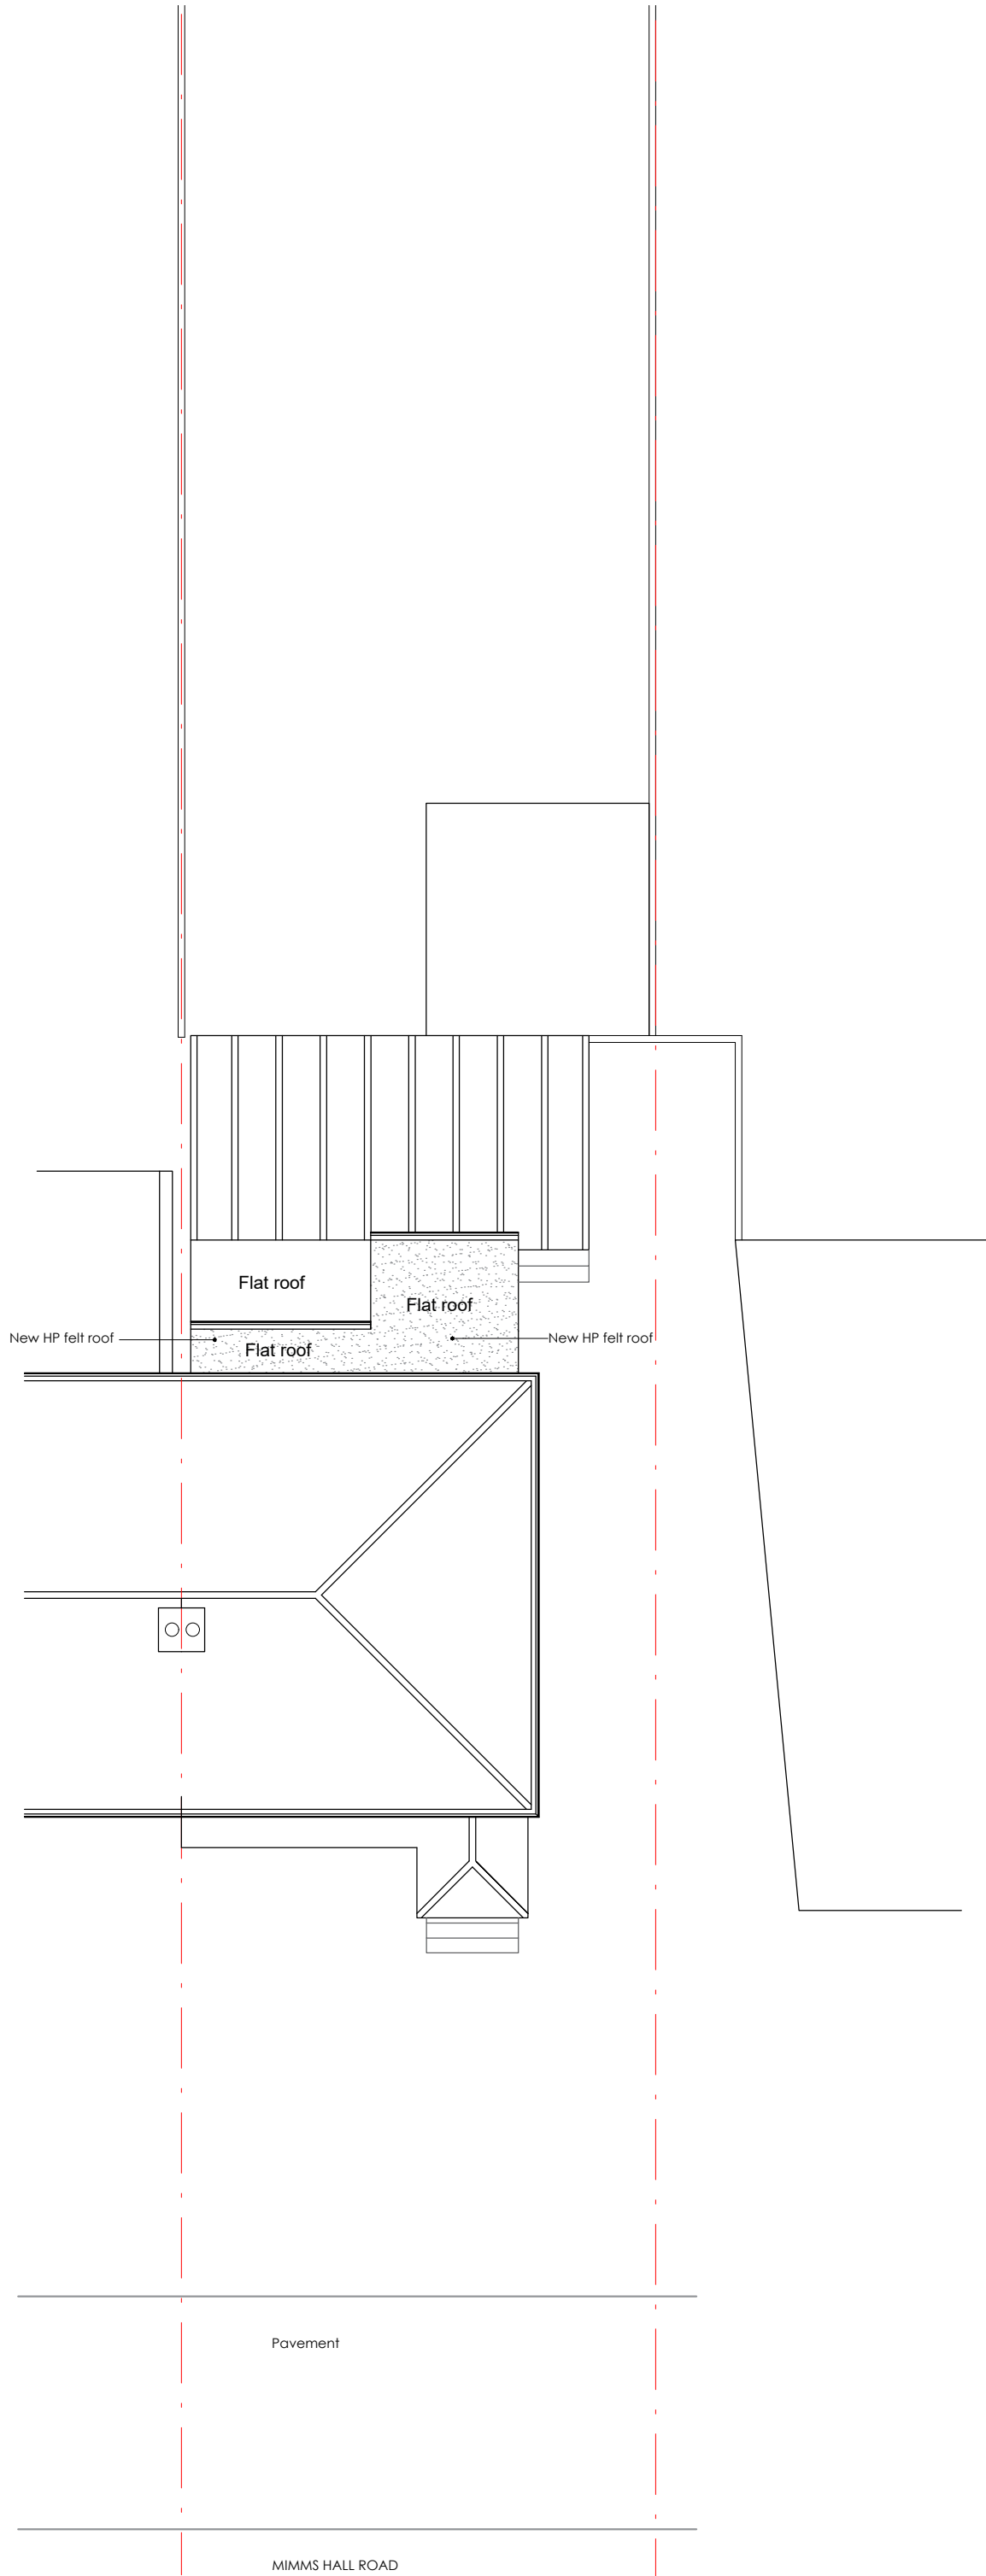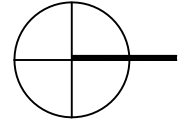

REV	DESCRIPTION	DATE
-----	-------------	------

JOB  
21 Mimms Hall Road, Potters  
Bar, EN6 3BZ

CLIENT  
Client: Mr & Mrs Lewis

DESCRIPTION  
Roof Plan  
As Proposed

DWG. No.	REV
24641/13	



DATE	DWG. BY	CHECKED BY
April 2024	PE	NS

**Archi-Tone Ltd**  
Chartered Architects

130 East Barnet Road  
New Barnet  
Herts EN4 8RE  
tel : 0208 447 0088  
fax: 0208 441 7114  
architoneltd@gmail.com

Roof Floor  
As Proposed