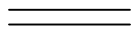



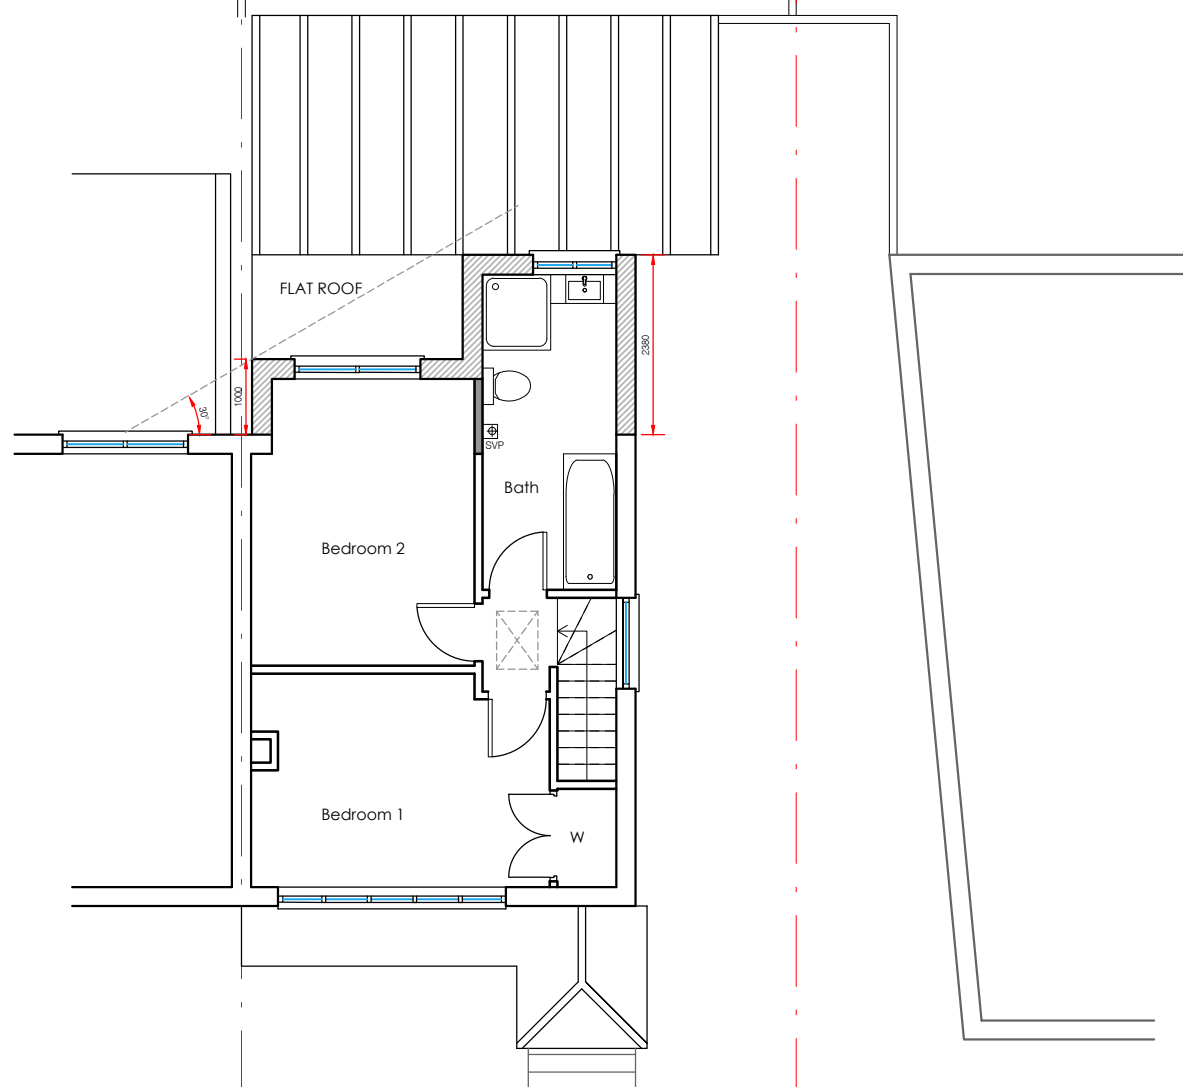
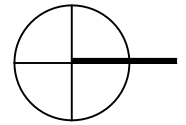


Copyright: All rights reserved
©Archi-Tone Ltd

RIBA no.4783458 & ARB no.056654C

The drawing must not be reproduced
without permission.
The contractor is responsible for checking
dimensions on the site.

| KEY: | |
|---|----------------------------|
|  | EXISTING WALLS |
|  | AS PROPOSED EXTERNAL WALLS |
|  | AS PROPOSED WALLS |
|  | SITE BOUNDARY |




| REV | DESCRIPTION | DATE |
|-----|-------------|------|
|-----|-------------|------|

JOB
21 Mimms Hall Road, Potters
Bar, EN6 3BZ

CLIENT
Client: Mr & Mrs Lewis

DESCRIPTION
First Floor Plan
As Proposed

| | | |
|----------|----------|-----|
| DWG. No. | 24641/12 | REV |
|----------|----------|-----|

Scale 1:100


| | | | |
|---------|------------|------------|----|
| DATE | April 2024 | | |
| DWG. BY | PE | CHECKED BY | NS |

Archi-Tone Ltd
Chartered Architects

130 East Barnet Road
New Barnet
Herts EN4 8RE
tel : 0208 447 0088
fax: 0208 441 7114
architoneltd@gmail.com

Pavement

MIMMS HALL ROAD