




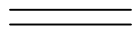


Copyright: All rights reserved
©Archi-Tone Ltd

RIBA no.4783458 & ARB no.056654C

The drawing must not be reproduced
without permission.
The contractor is responsible for checking
dimensions on the site.

KEY:	
	EXISTING WALLS
	AS PROPOSED EXTERNAL WALLS
	AS PROPOSED WALLS
	SITE BOUNDARY

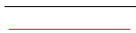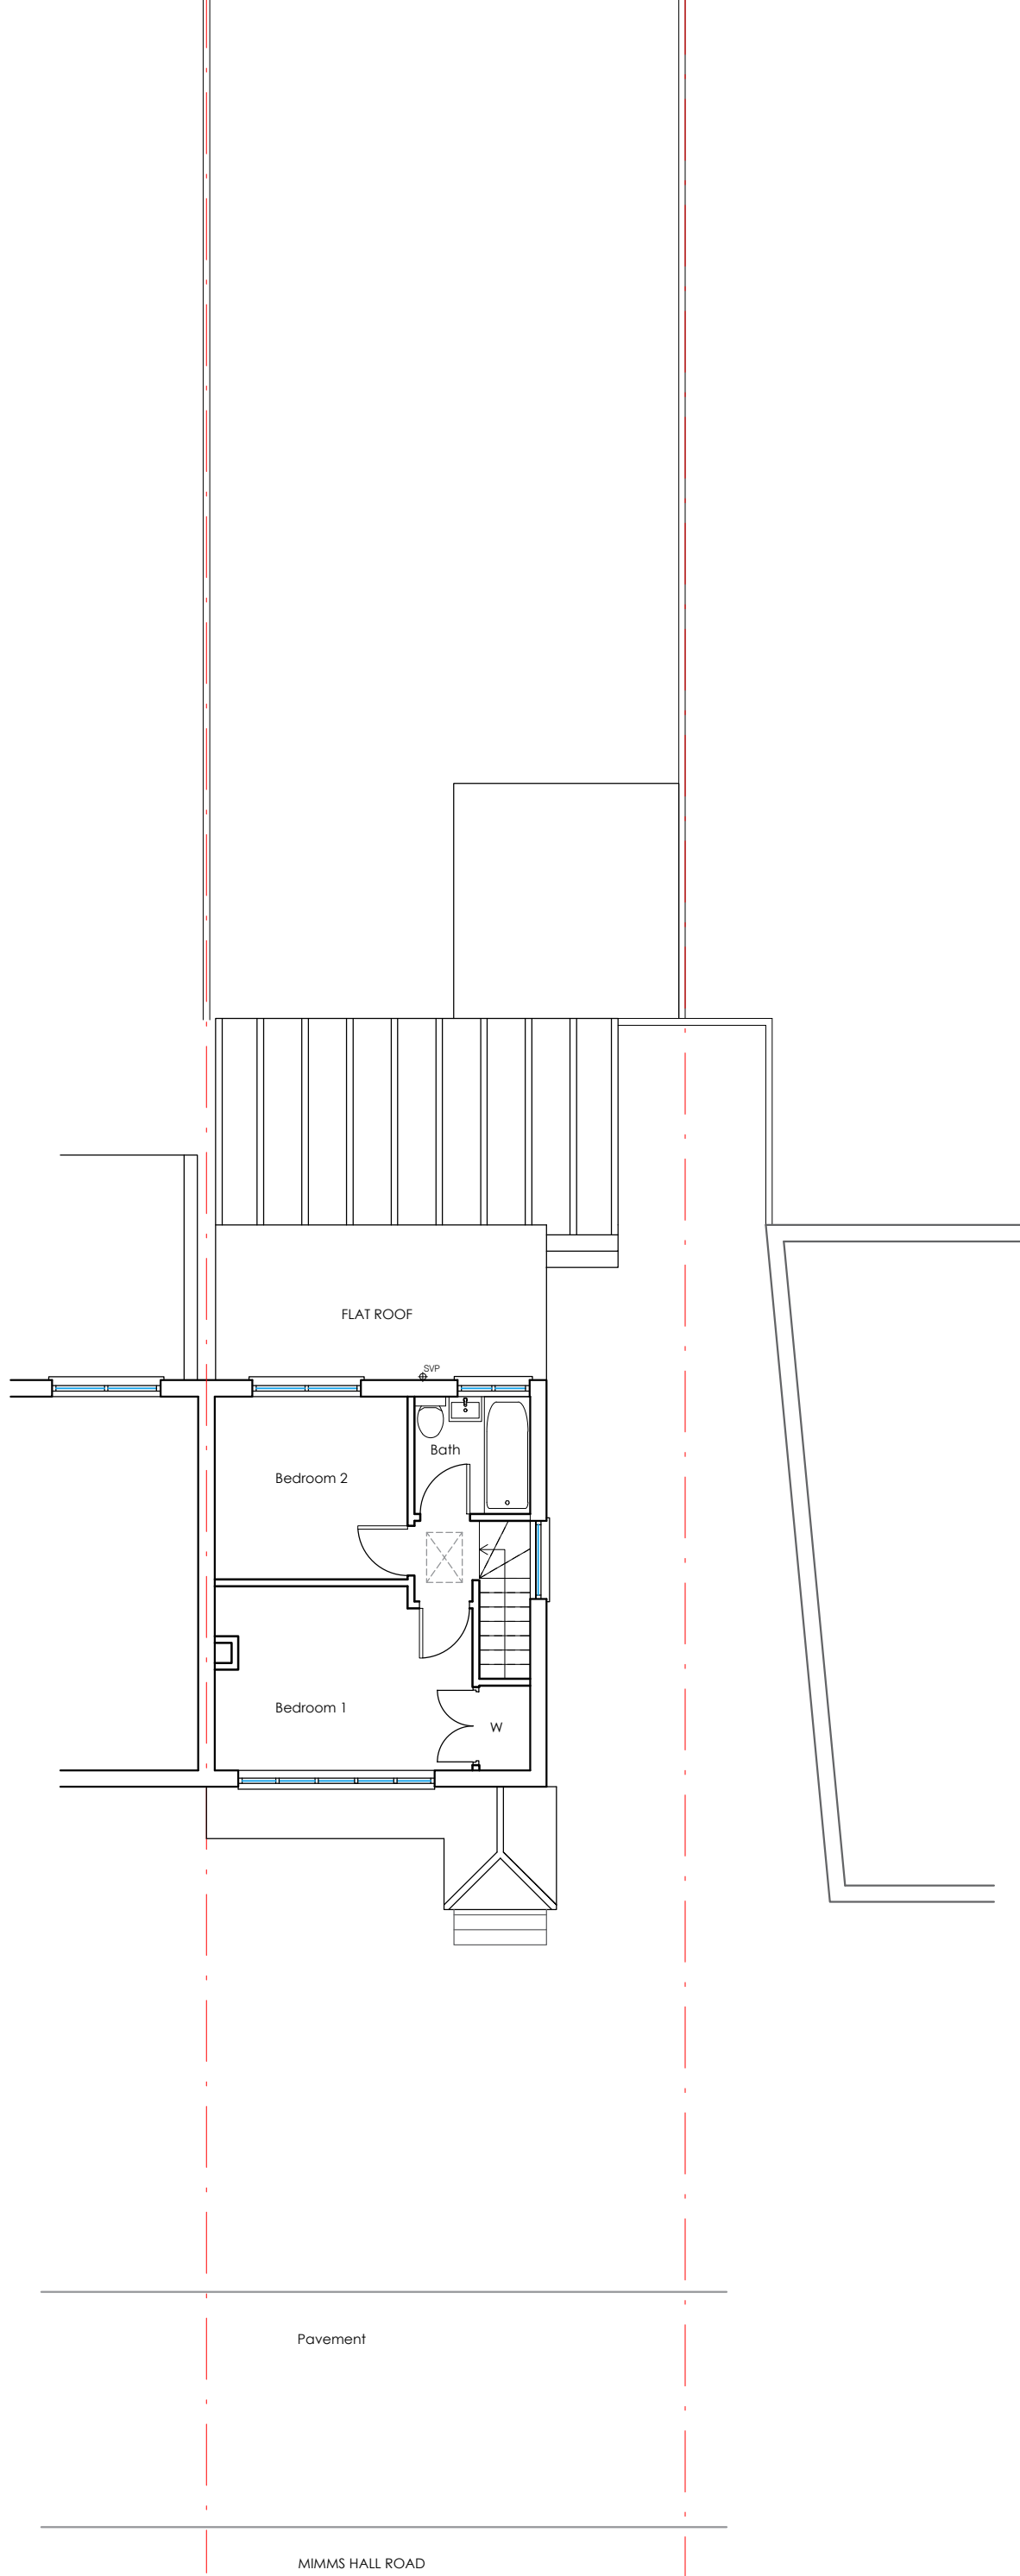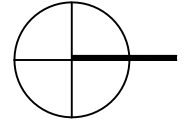

First Floor
As Existing

REV	DESCRIPTION	DATE
-----	-------------	------

JOB
21 Mimms Hall Road, Potters
Bar, EN6 3BZ

CLIENT
Client: Mr & Mrs Lewis

DESCRIPTION
First Floor Plan
As Existing

DWG. No.	REV
24641/02	



DATE	DWG. BY	CHECKED BY
April 2024	PE	NS

Archi-Tone Ltd
Chartered Architects

130 East Barnet Road
New Barnet
Herts EN4 8RE
tel : 0208 447 0088
fax: 0208 441 7114
architoneltd@gmail.com