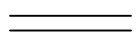



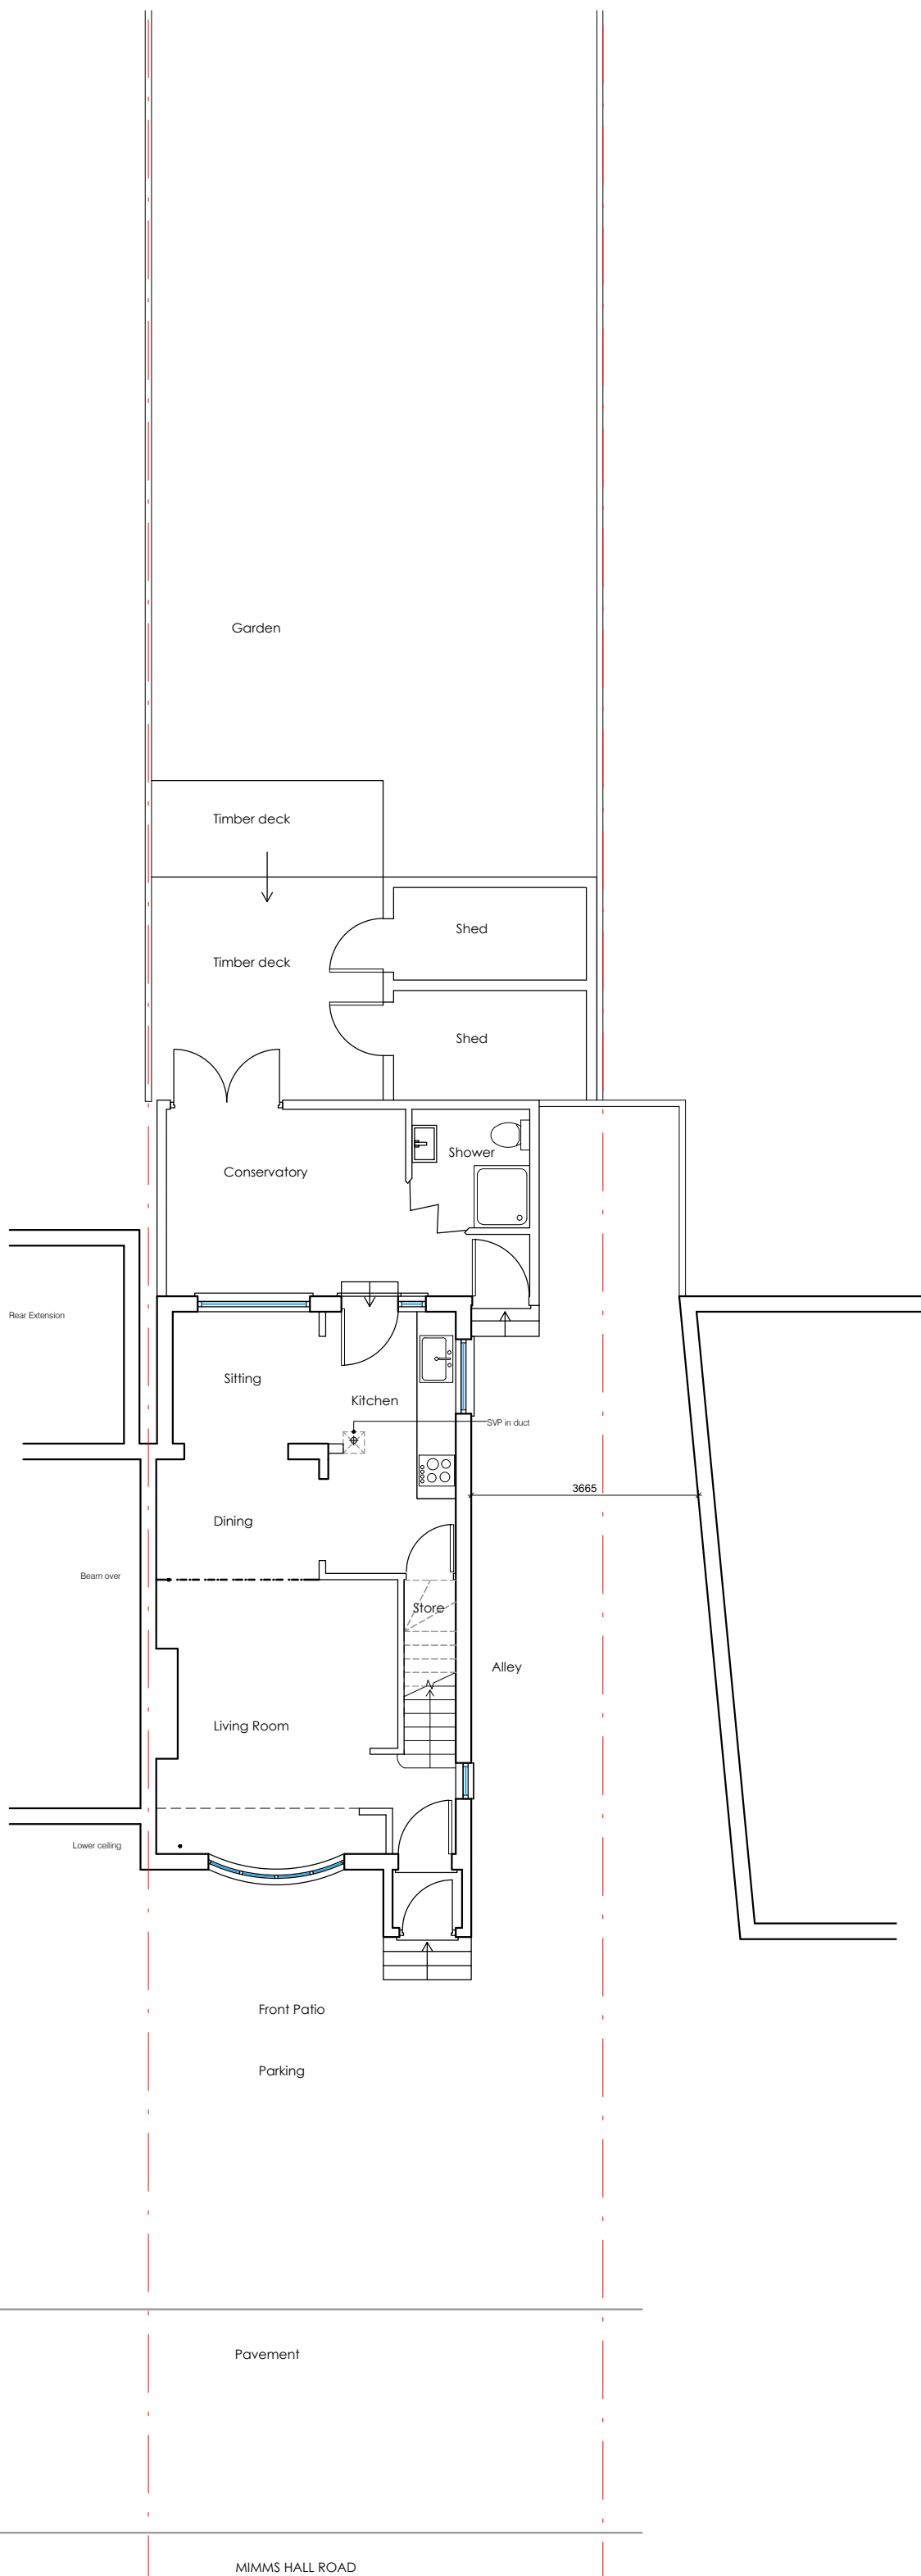
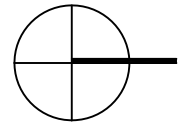



Copyright: All rights reserved
 ©Archi-Tone Ltd

RIBA no.4783458 & ARB no.056654C

The drawing must not be reproduced
 without permission.
 The contractor is responsible for checking
 dimensions on the site.

KEY:	
	EXISTING WALLS
	AS PROPOSED EXTERNAL WALLS
	AS PROPOSED WALLS
	SITE BOUNDARY



REV	DESCRIPTION	DATE
JOB		
21 Mimms Hall Road, Potters Bar, EN6 3BZ		
CLIENT		
Client: Mr & Mrs Lewis		
DESCRIPTION		
Ground Floor Plan		
As Proposed		
DWG. No.	24641/11	REV
Scale 1:100		
		
DATE April 2024		
DWG. BY	PE	CHECKED BY NS

21 Mimms Hall Road, Potters Bar, EN6 3BZ

Client: Mr & Mrs Lewis

Ground Floor Plan
 As Proposed

DWG. No. 24641/11



DATE April 2024

DWG. BY PE CHECKED BY NS

Archi-Tone Ltd
 Chartered Architects

130 East Barnet Road
 New Barnet
 Herts EN4 8RE
 tel : 0208 447 0088
 fax: 0208 441 7114
 architoneltd@gmail.com

MIMMS HALL ROAD