


THIS DRAWING AND ALL INFORMATION WITHIN IS COPYRIGHT OF STUDIO J ARCHITECTS LTD.
 IT IS NOT TO BE USED BY ANY THIRD PARTIES FOR ANY PURPOSES WITHOUT THE EXPRESS PERMISSION OF STUDIO J ARCHITECTS LTD.

NOTES
 PLEASE DO NOT SCALE DIRECTLY FROM THIS DRAWING
 MAIN CONTRACTOR TO CHECK ALL MEASUREMENTS ON SITE PRIOR TO CONSTRUCTION.
 THE SITE PLAN IS BASED ON THE INFORMATION PROVIDED VIA THE ORDNANCE SURVEY PLAN AND SUBJECT TO A DETAILED SITE SURVEY.
 THE LAYOUT OF THE GARDEN IS AN INDICATION ONLY. ALL MEASUREMENTS (POSITIONS OF WALLS, PATHS, MANHOLES) MUST BE CHECKED ON SITE AND NOT TAKEN FROM THIS DRAWING.
 STRUCTURAL ENGINEER TO PROVIDE ALL STRUCTURAL DETAIL DESIGN AND CALCULATIONS, WHERE REQUIRED.
 MAIN CONTRACTOR TO ENSURE ALL MECHANICAL AND ELECTRICAL SPECIFICATIONS ARE IN LINE WITH APPROVED DOCUMENTS PARTS B, L, F & P AND INSTALLED BY COMPETENT PERSONS.
 ALL NEW LIGHTING TO USE ENERGY EFFICIENT BULBS (WITH APPROPRIATE IP RATINGS FOR BATHROOMS & EXTERNAL USE).

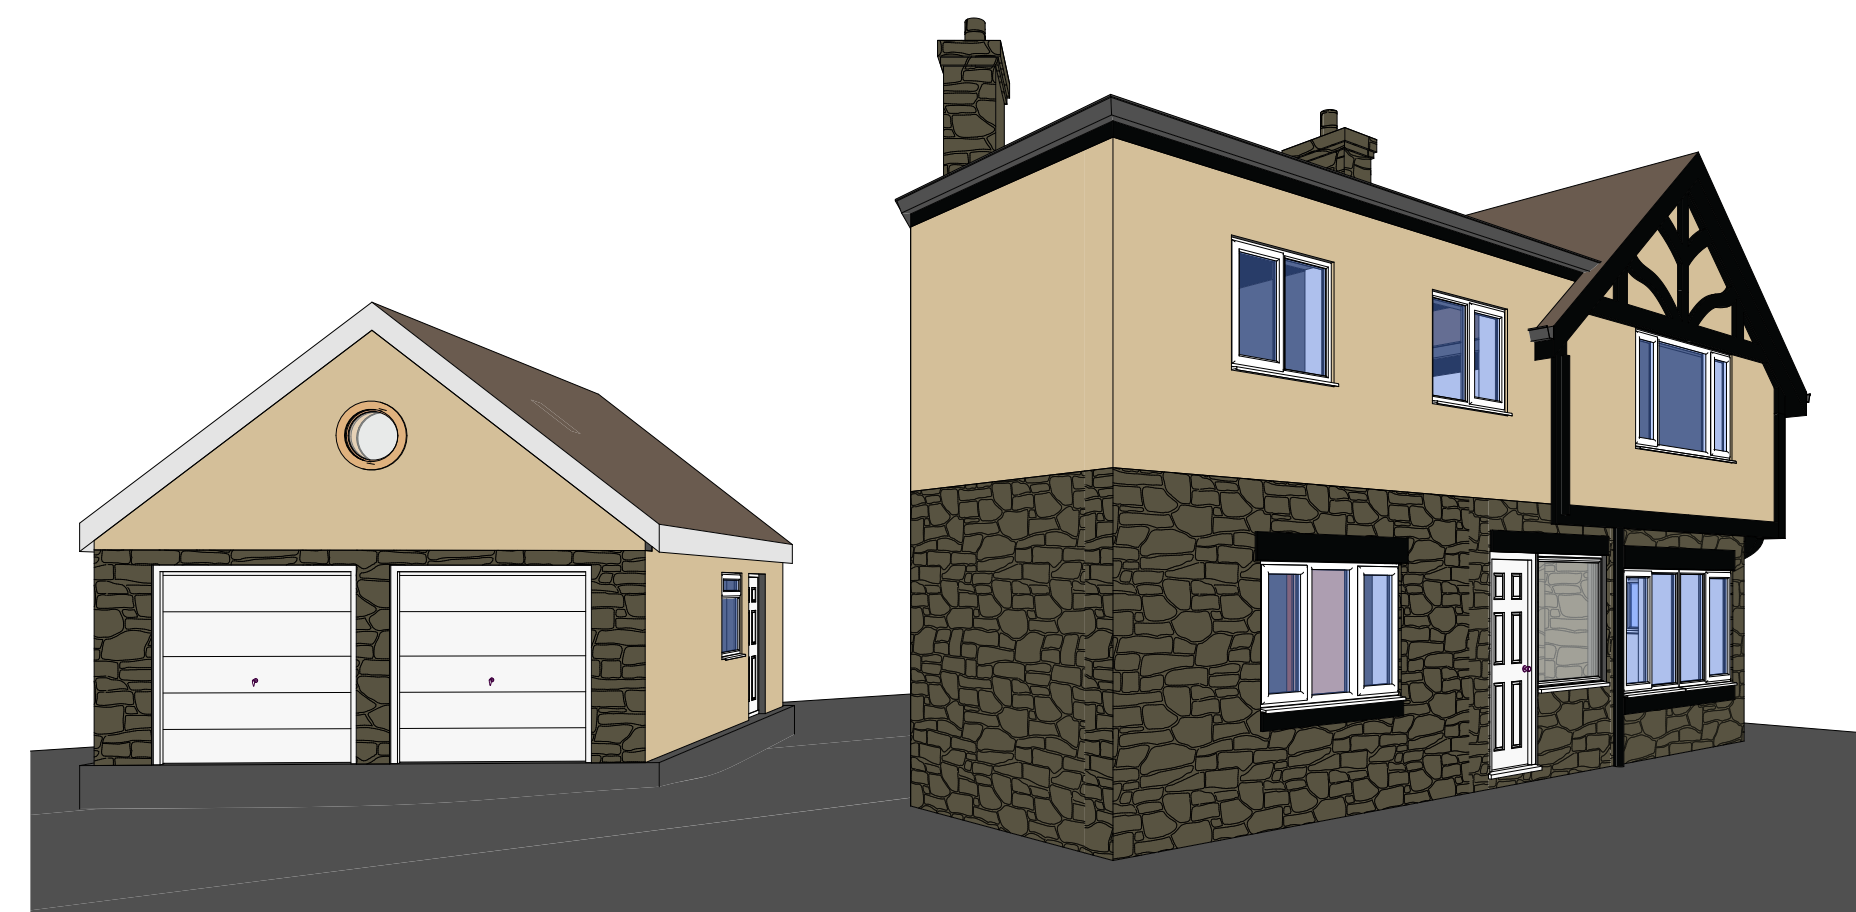

3D View 1




3D View 2




3D View 3




3D View 4

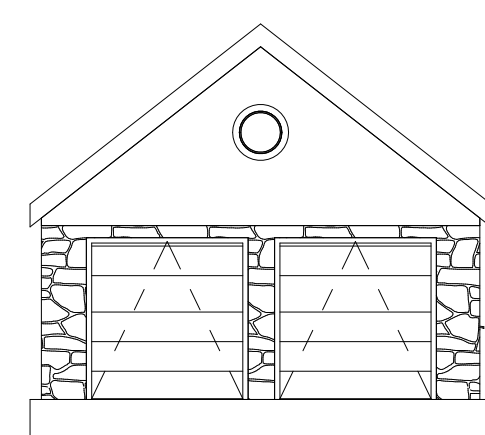


Garage Front Elevation - North
 1 : 100

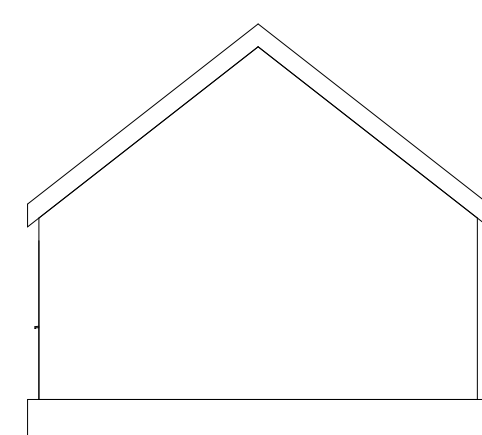

Garage Rear Elevation - South
 1 : 100

 

Garage Side Elevation - East
 1 : 100

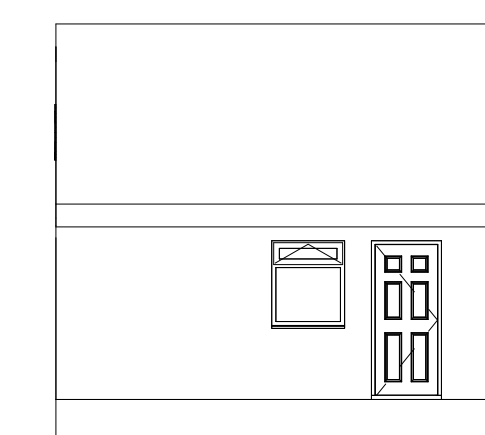

Garage Side Elevation - West
 1 : 100

**FOR DESIGN /
 PLANNING**

PROJECT

1 GRANGE COTTAGES

DRAWING TITLE

EXISTING 3D VIEWS

DRAWING NO **SCALE**

749 - 002 - REV -

1 : 100 @ A1

DRAWN BY **Date**

T.B

23.11.23

Studio J Architects
 The Junction
 Charles Street
 Horbury
 Wakefield
 WF4 5FD
 Tel: 0113 2449905
 www.studio-j.co.uk

**Studio J
 Architects**