


Notes:
CDM REGULATIONS 2015
 The client must abide by the Construction Design and Management Regulations 2015. The client must appoint a contractor, if more than one contractor is to be involved, the client will need to appoint (in writing) a principal designer (to plan, manage and coordinate the planning and design work) and a principal contractor (to plan, manage and coordinate the construction and ensure there are arrangements in place for managing and organising the project).
Domestic clients
 The domestic client is to appoint a principal designer and a principal contractor when there is more than one contractor, if not your duties will automatically transferred to the contractor or principal contractor.
 The designer can take on the duties, provided there is a written agreement between you and the designer to do so.
 The Health and Safety Executive is to be notified as soon as possible before construction work starts if the works:
 (a) Last longer than 30 working days and has more than 20 workers working simultaneously at any point in the project.
 Or:
 (b) Exceeds 500 person days.
 All contractors/sub-contractors must ensure that they are in possession of the currently issued drawings and details before commencing the relevant 'work-stage'. All measurements to be checked before work begins; any discrepancies must be reported to the designer so that alterations can be made prior to commencement of building works.

PROPOSED GROUND FLOOR PLAN

Do not scale off these drawings. All measurements should be checked on site.

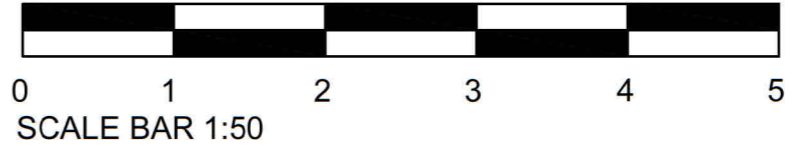

For Planning



**LCH ARCHITECTURAL
DESIGNS**

LCH Architectural Designs | Mansfield | Nottinghamshire

PROJECT
 Mr & Mrs Bishop
 4, Aspen View, Whinmoor, Leeds. LS14 2FF

TITLE
 Proposed Ground Floor Plan

SCALE 1:50 @ A3 DATE 14.03.2024

DRAWN BY
 L.C.Hanson

DRAWING NO. 02.02 REVISION