




EXISTING FIRST FLOOR PLAN
NO CHANGE

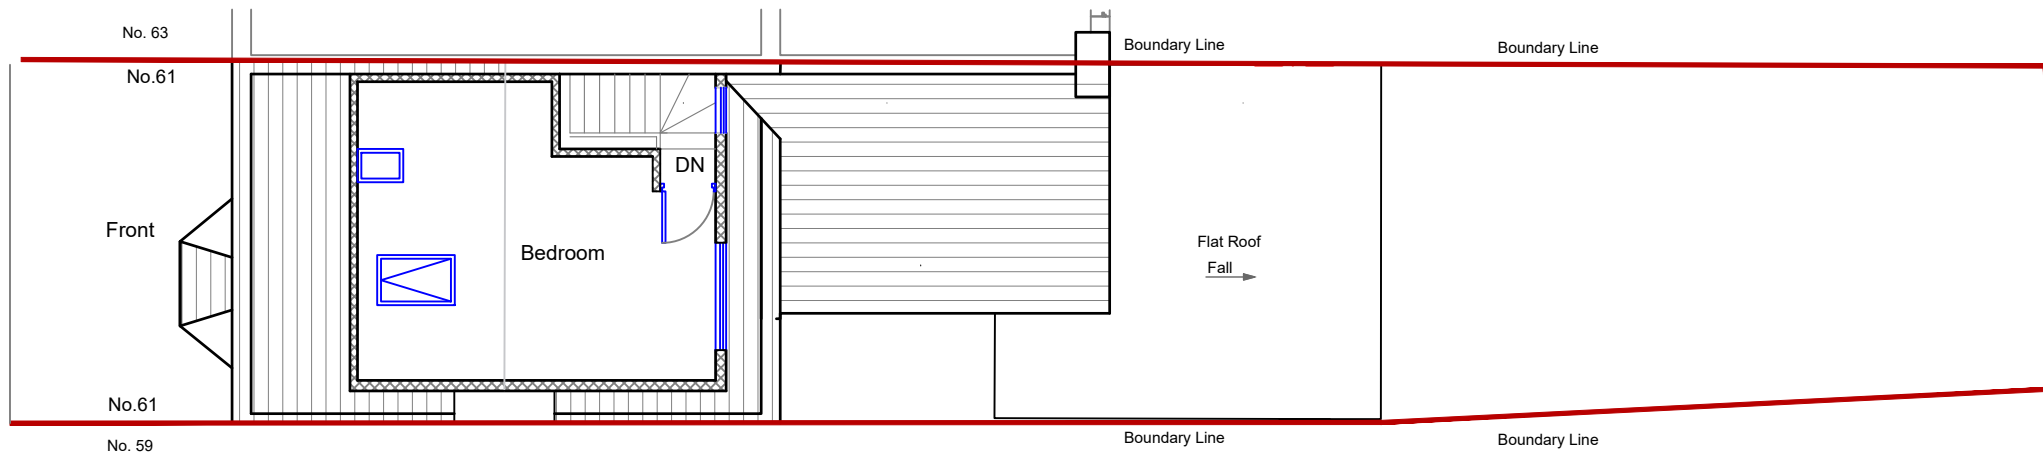

EXISTING LOFT FLOOR PLAN

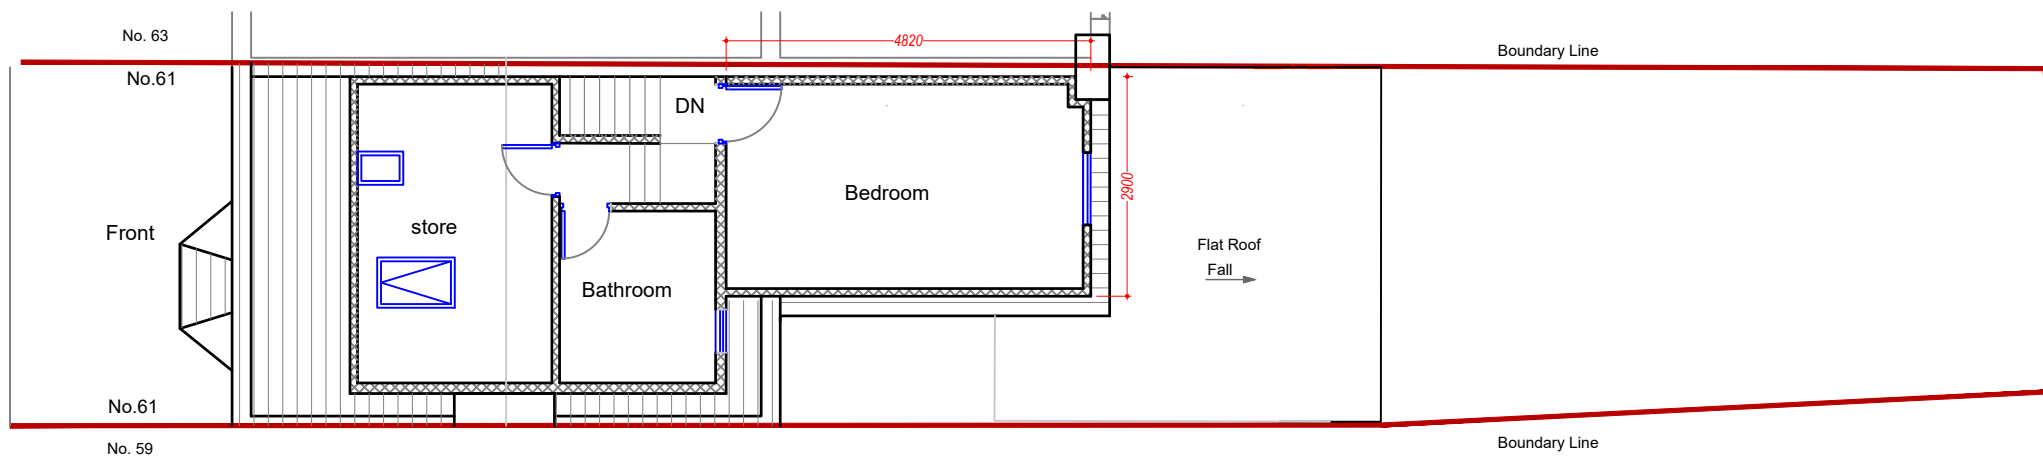

PROPOSED LOFT FLOOR PLAN

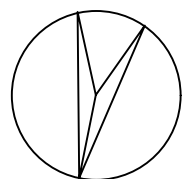

Contractor to check site thoroughly & report any discrepancies.
All materials & workmanship to be carried out in accordance with the relevant British Standards Codes of practice, Specification & Building Regulations.

Agent will not be responsible for the contract after having obtained planning permissions and/or building approvals and that there can be no guarantee that planning permission or building regulations will be obtained. Any works which are started before approvals will be at the employers/owners risk. No responsibility will be taken by Agent for works which are unforeseen and for any subsequent alterations made which are beyond the control of Agent

SCALE: 1:100

DATE: APR 24

DWG NO 1604/01

ISSUE: CERTIFICATE OF LAWFUL PROPOSED DEVELOPMENT

DESCRIPTION: PROPOSED REAR LOFT EXTENSION AT 61 BIRCHDALE ROAD, LONDON E7 8AS

ARTTZ.Ltd
Architectural Consultants