



Proposed Front Elevation  
1 : 50

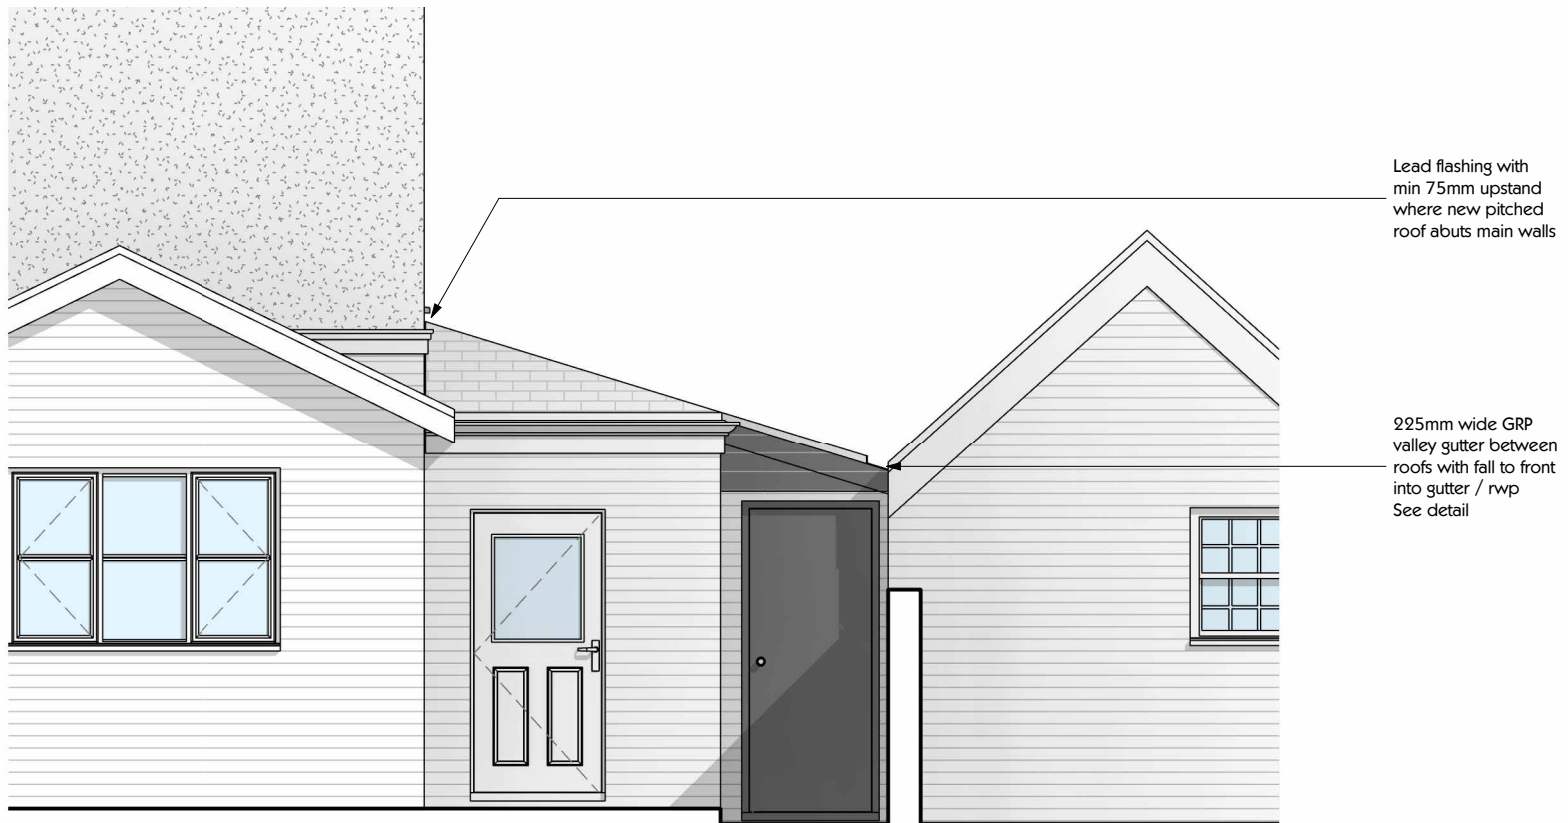

Proposed Rear Elevation  
1 : 50

rev. date amendment

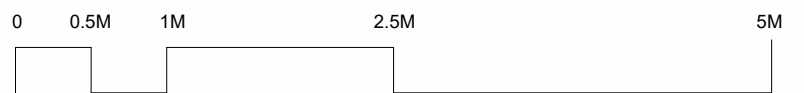

SCALE: 1:50 @ A3