


NatWest Paddock Wood Closure

TENURE: / TBC
 LISTED BUILDING: / NO
 ADVERTISEMENT CONSENT: / NO
 PLANNING CONSENT: / FULL PLANNING
 BUILDING CONTROL: / NO

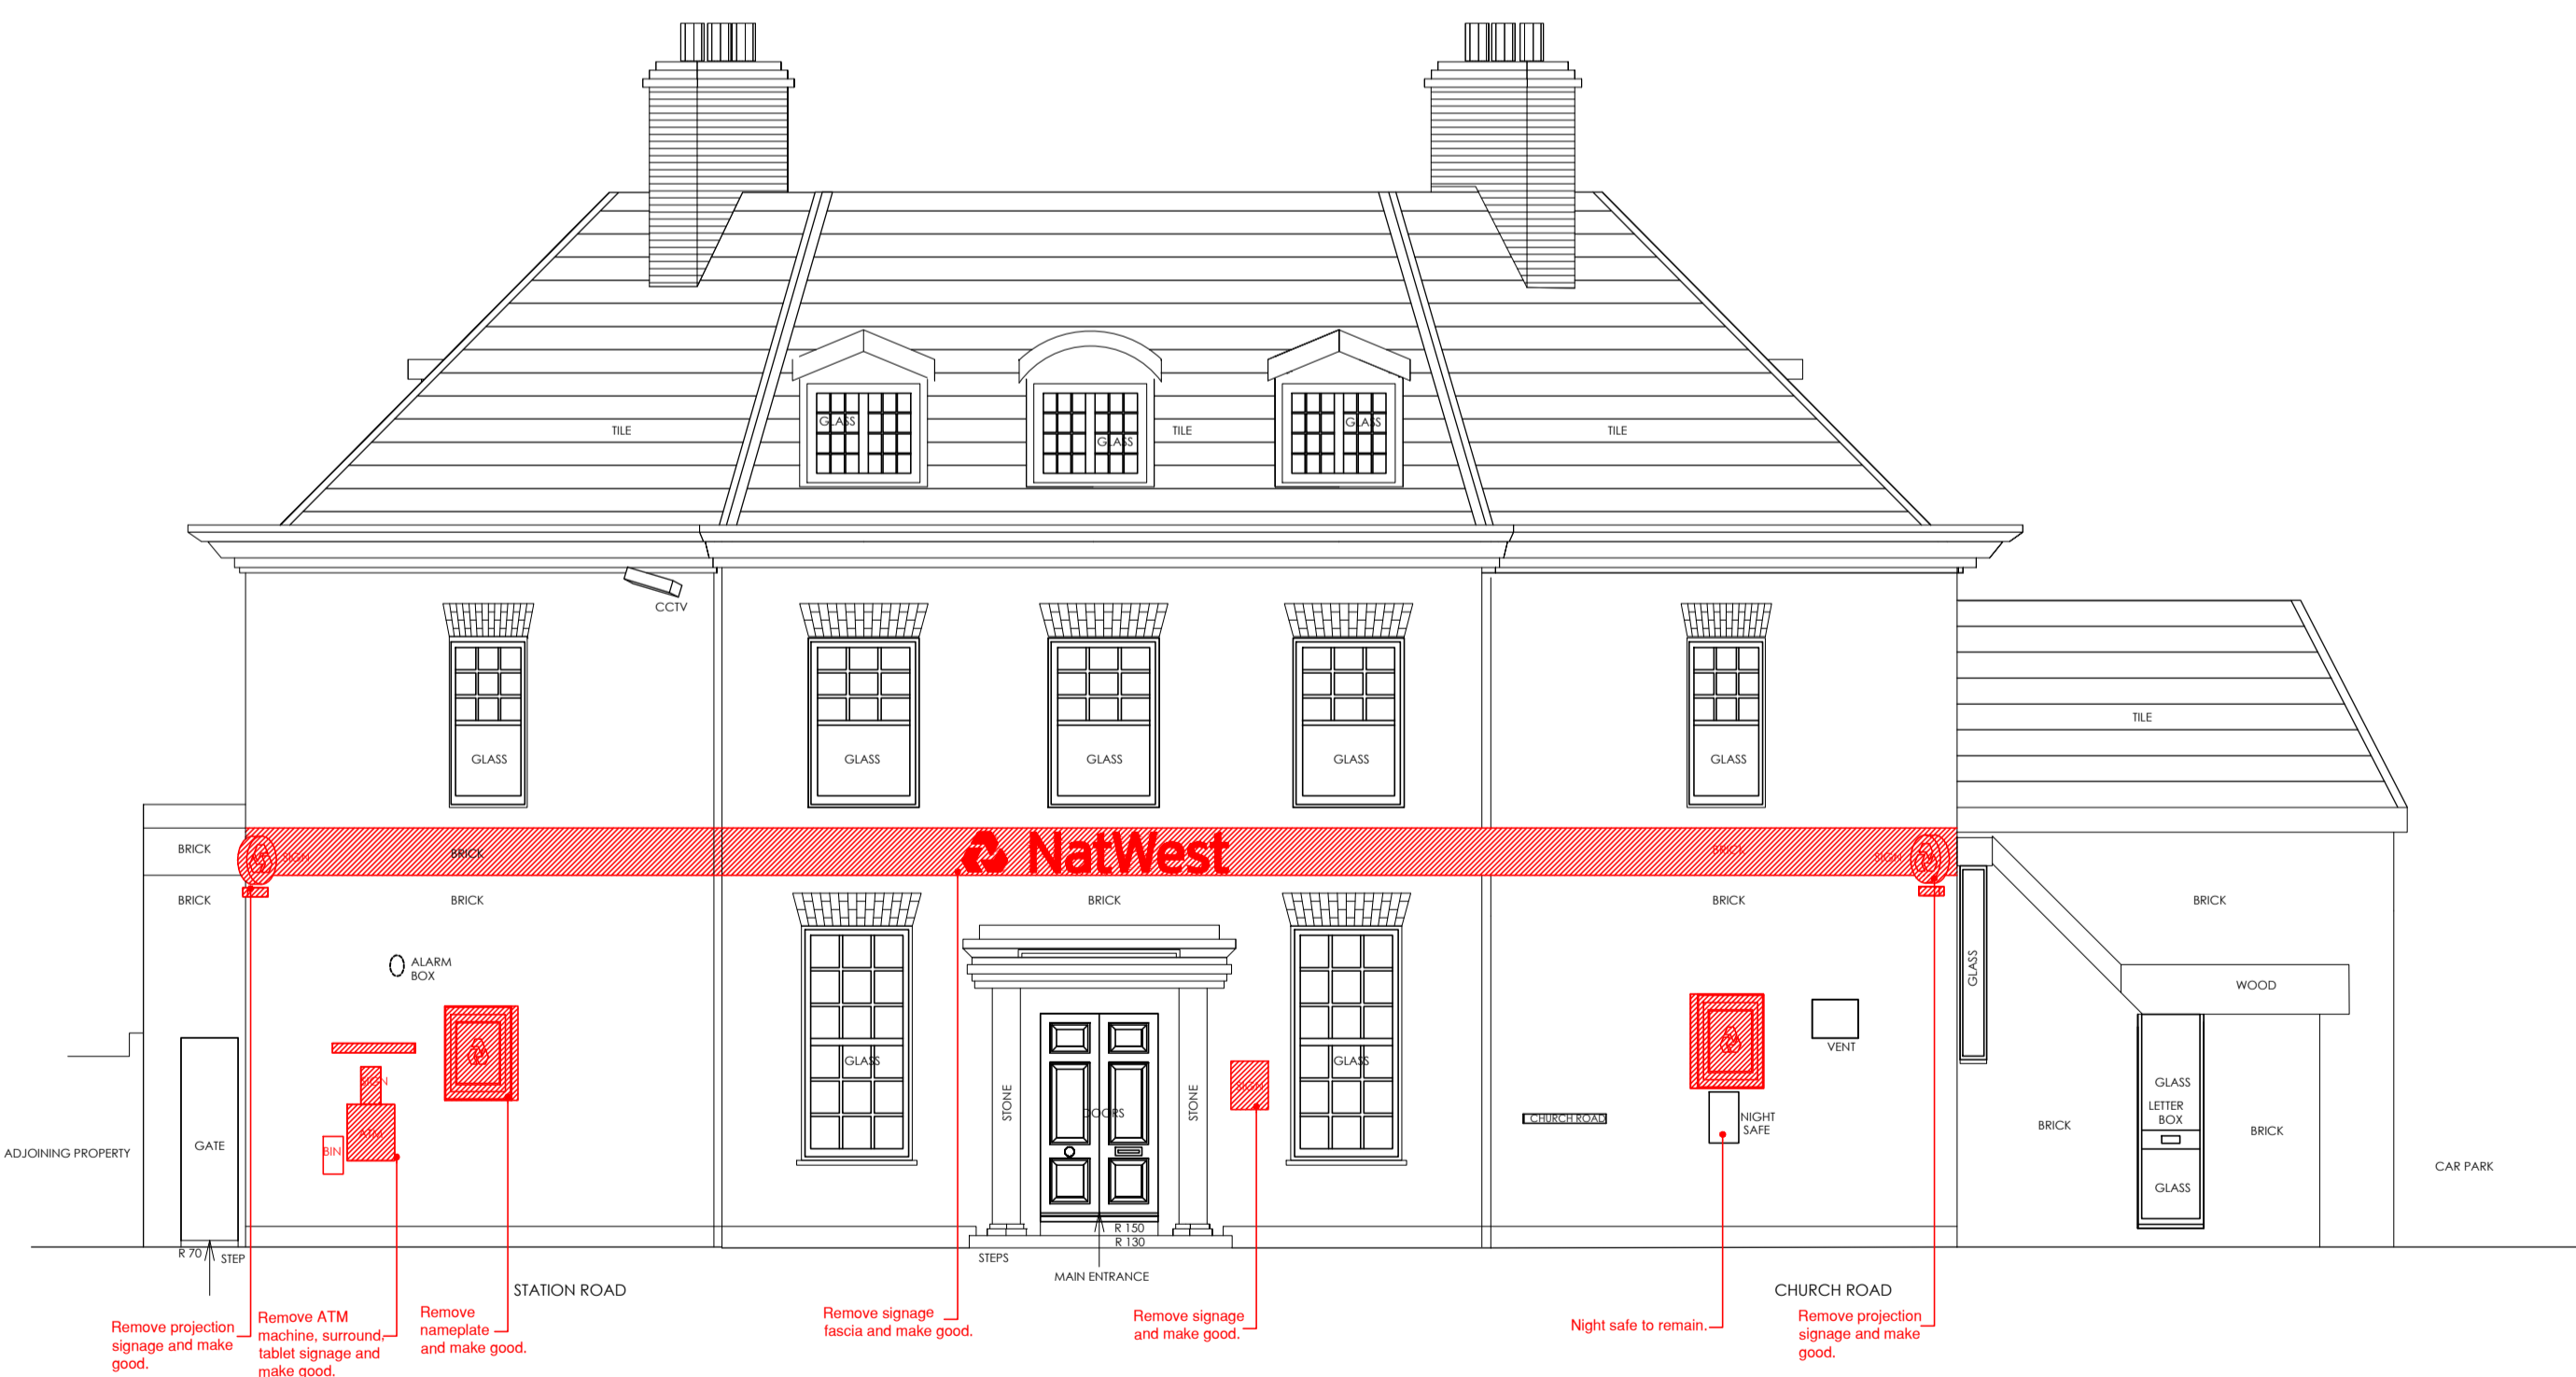

01 EXISTING FRONT ELEVATION
 scale 1:75



02 PROPOSED FRONT ELEVATION
 scale 1:75



Property Services
 This drawing is the copyright and property of NatWest Group plc. It must not be copied or published without written consent.
 Do not scale from this drawing.

----- Existing signage, fittings, furniture, shelving storage to be demolished / stripped out.



address
 6492 NATWEST PADDOCK WOOD,
 STATION ROAD,
 PADDOCK WOOD,
 TN12 6EP

ref no. sortcode

description
 EXISTING & PROPOSED
 FRONT ELEVATIONS

status
PLANNING

IPMS1	sqm
IPMS2	sqm
IPMS3	sqm
scale	brand
1:75@A1	
dwn CJS	date 03.04.24
rbs drawing number	rev.
SID24019-007-104	/