



FIRST FLOOR PLAN

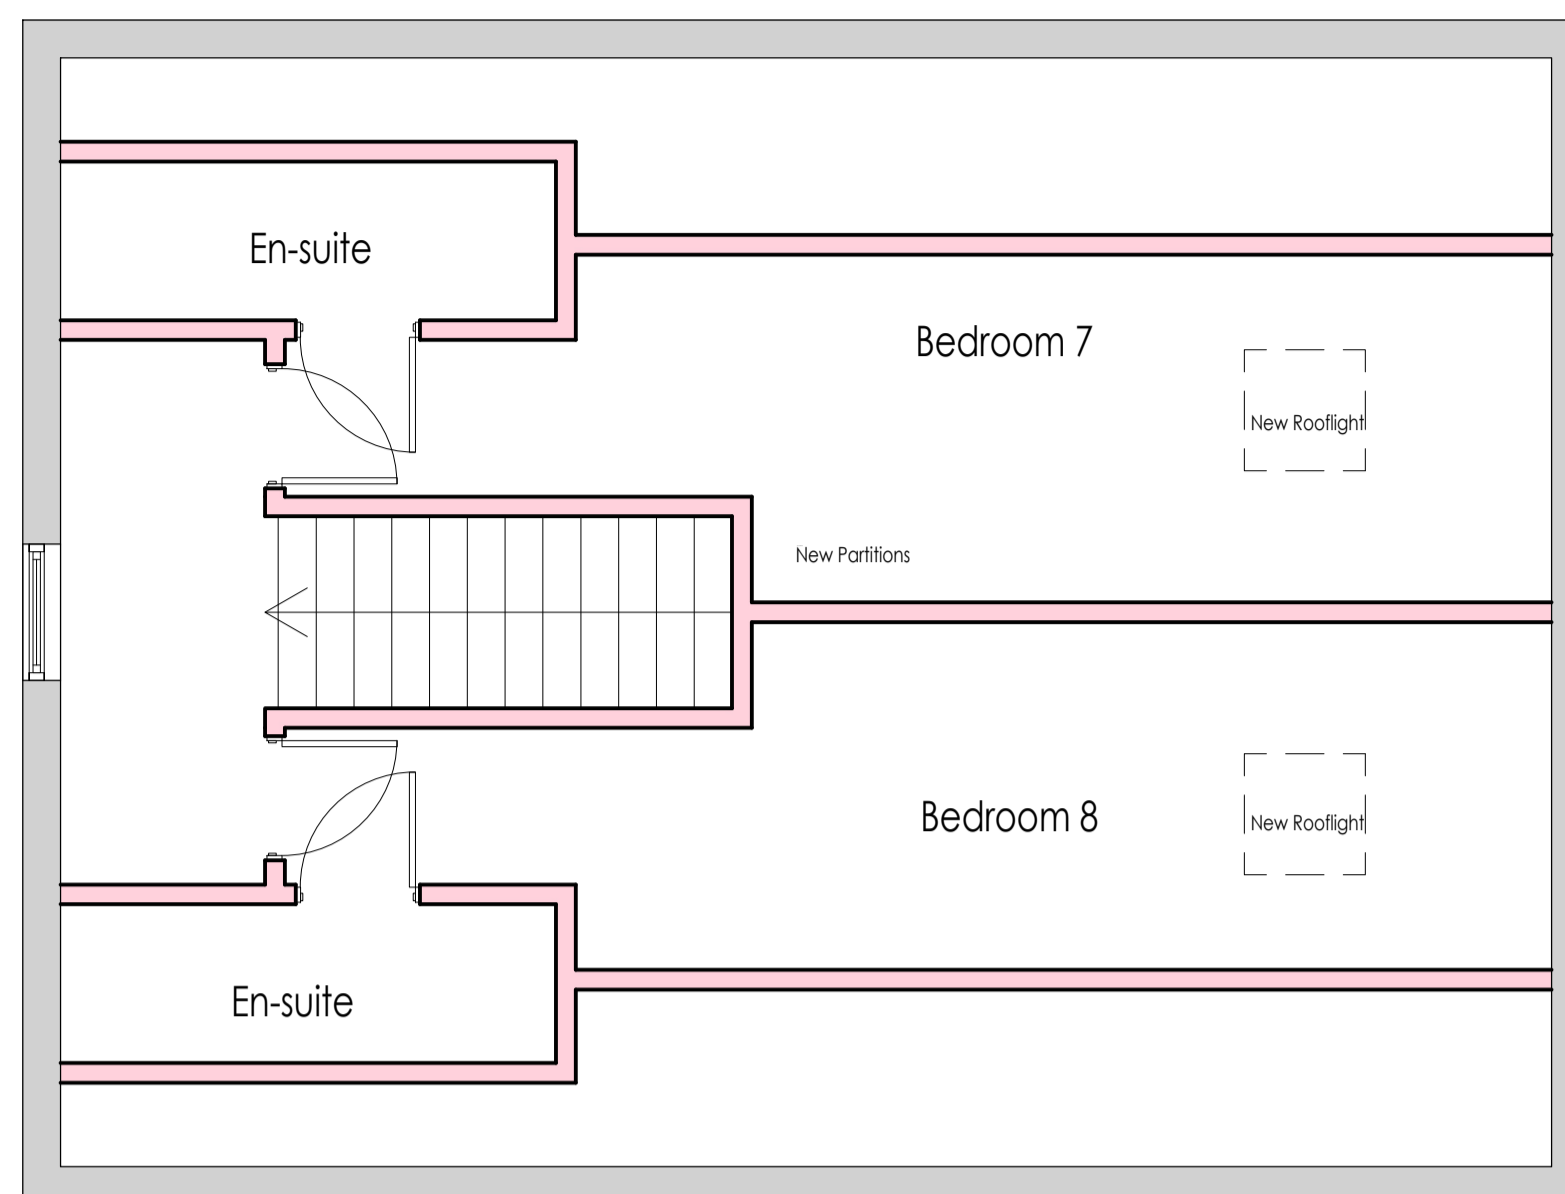


SECOND FLOOR PLAN


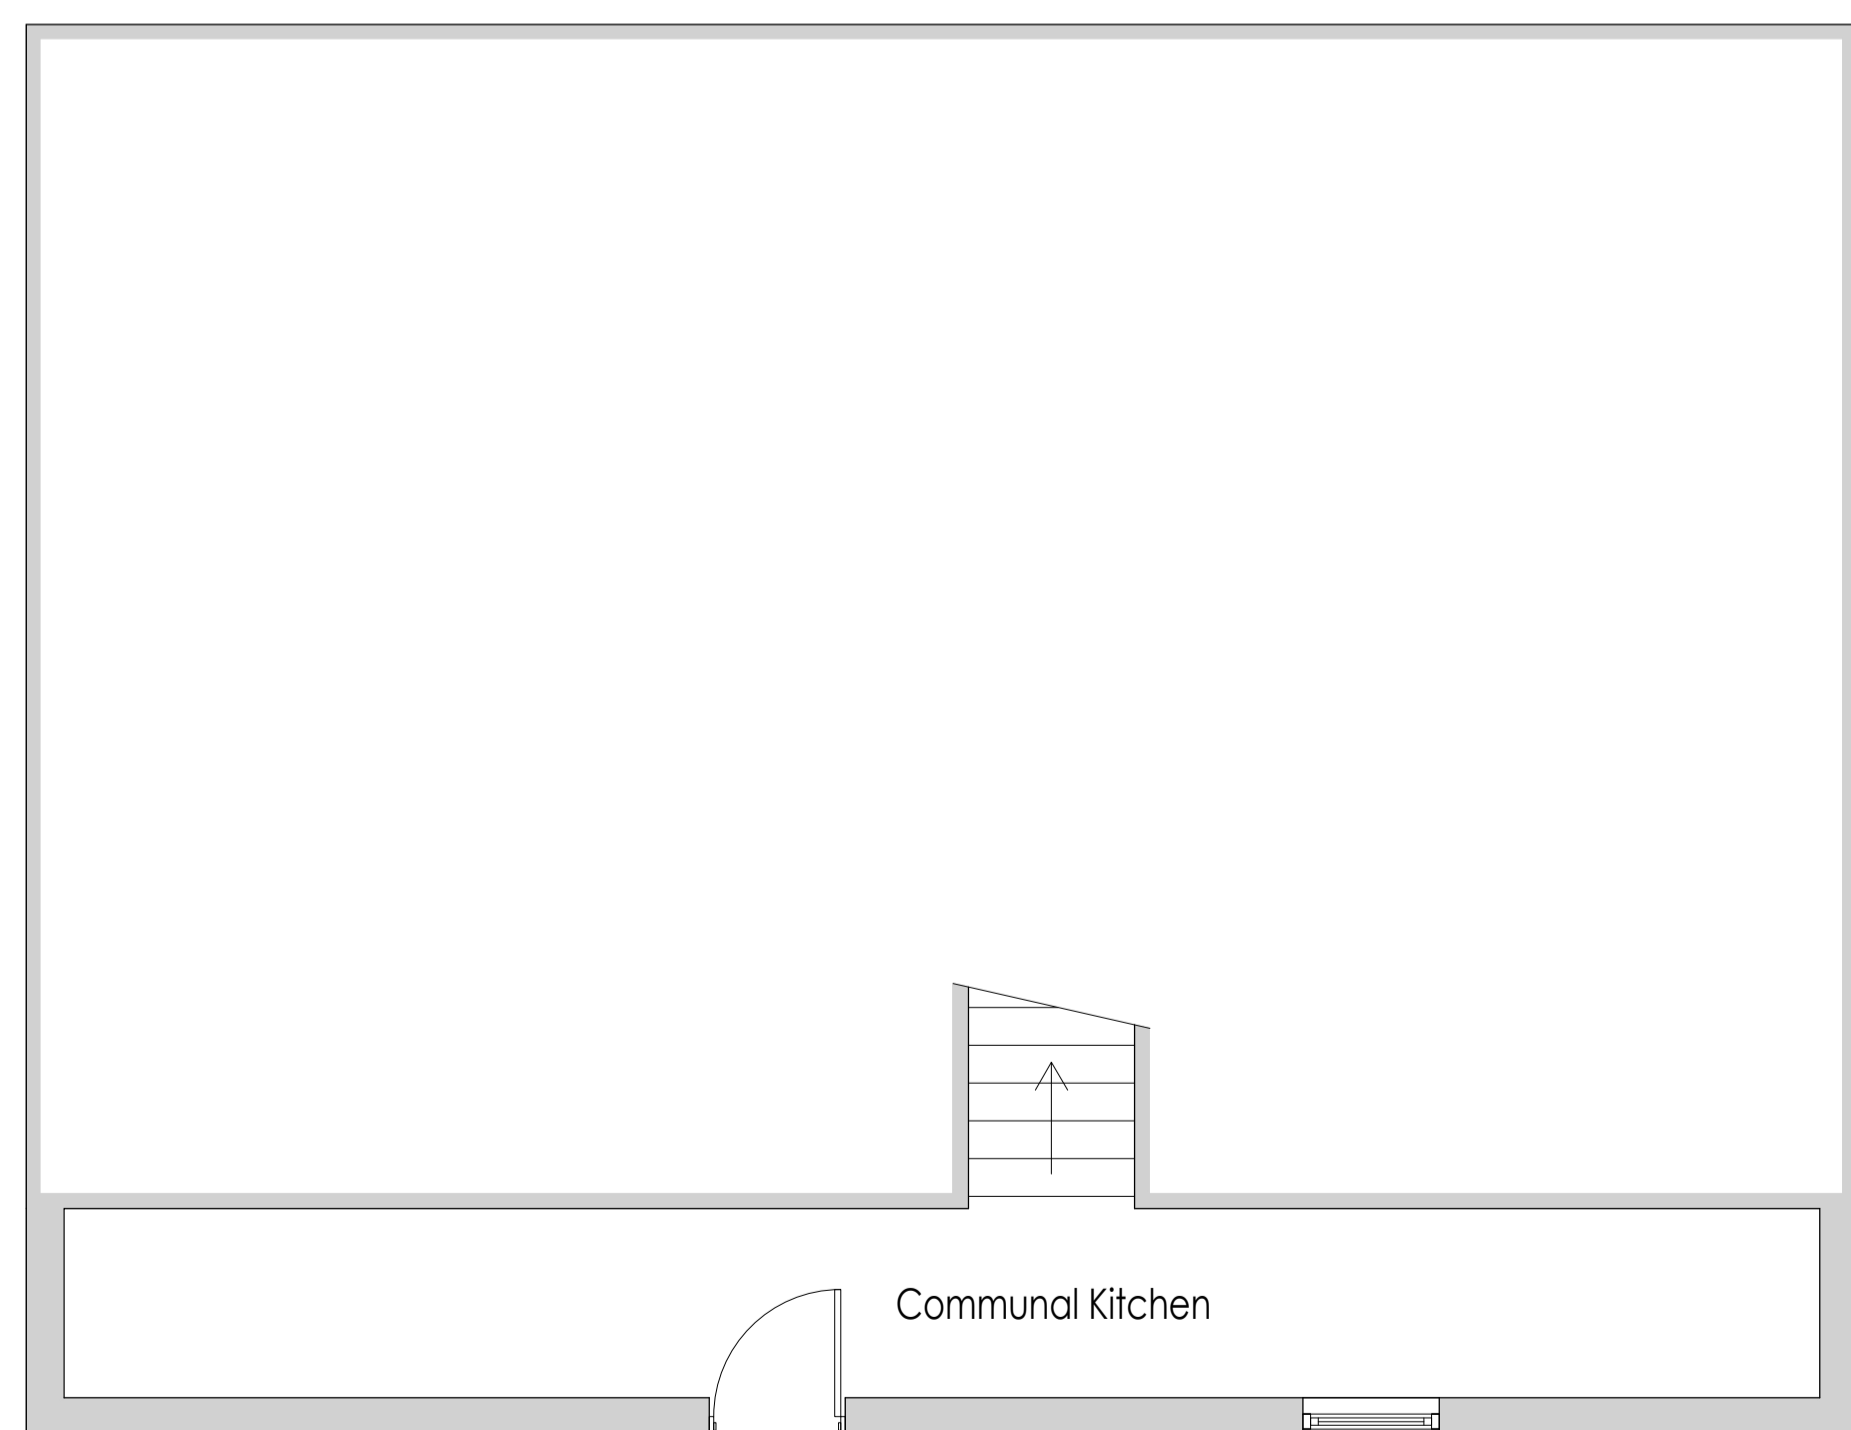


LOWER GROUND FLOOR PLAN

Secure covered cycle store,
min 8 cycles, 3.52m

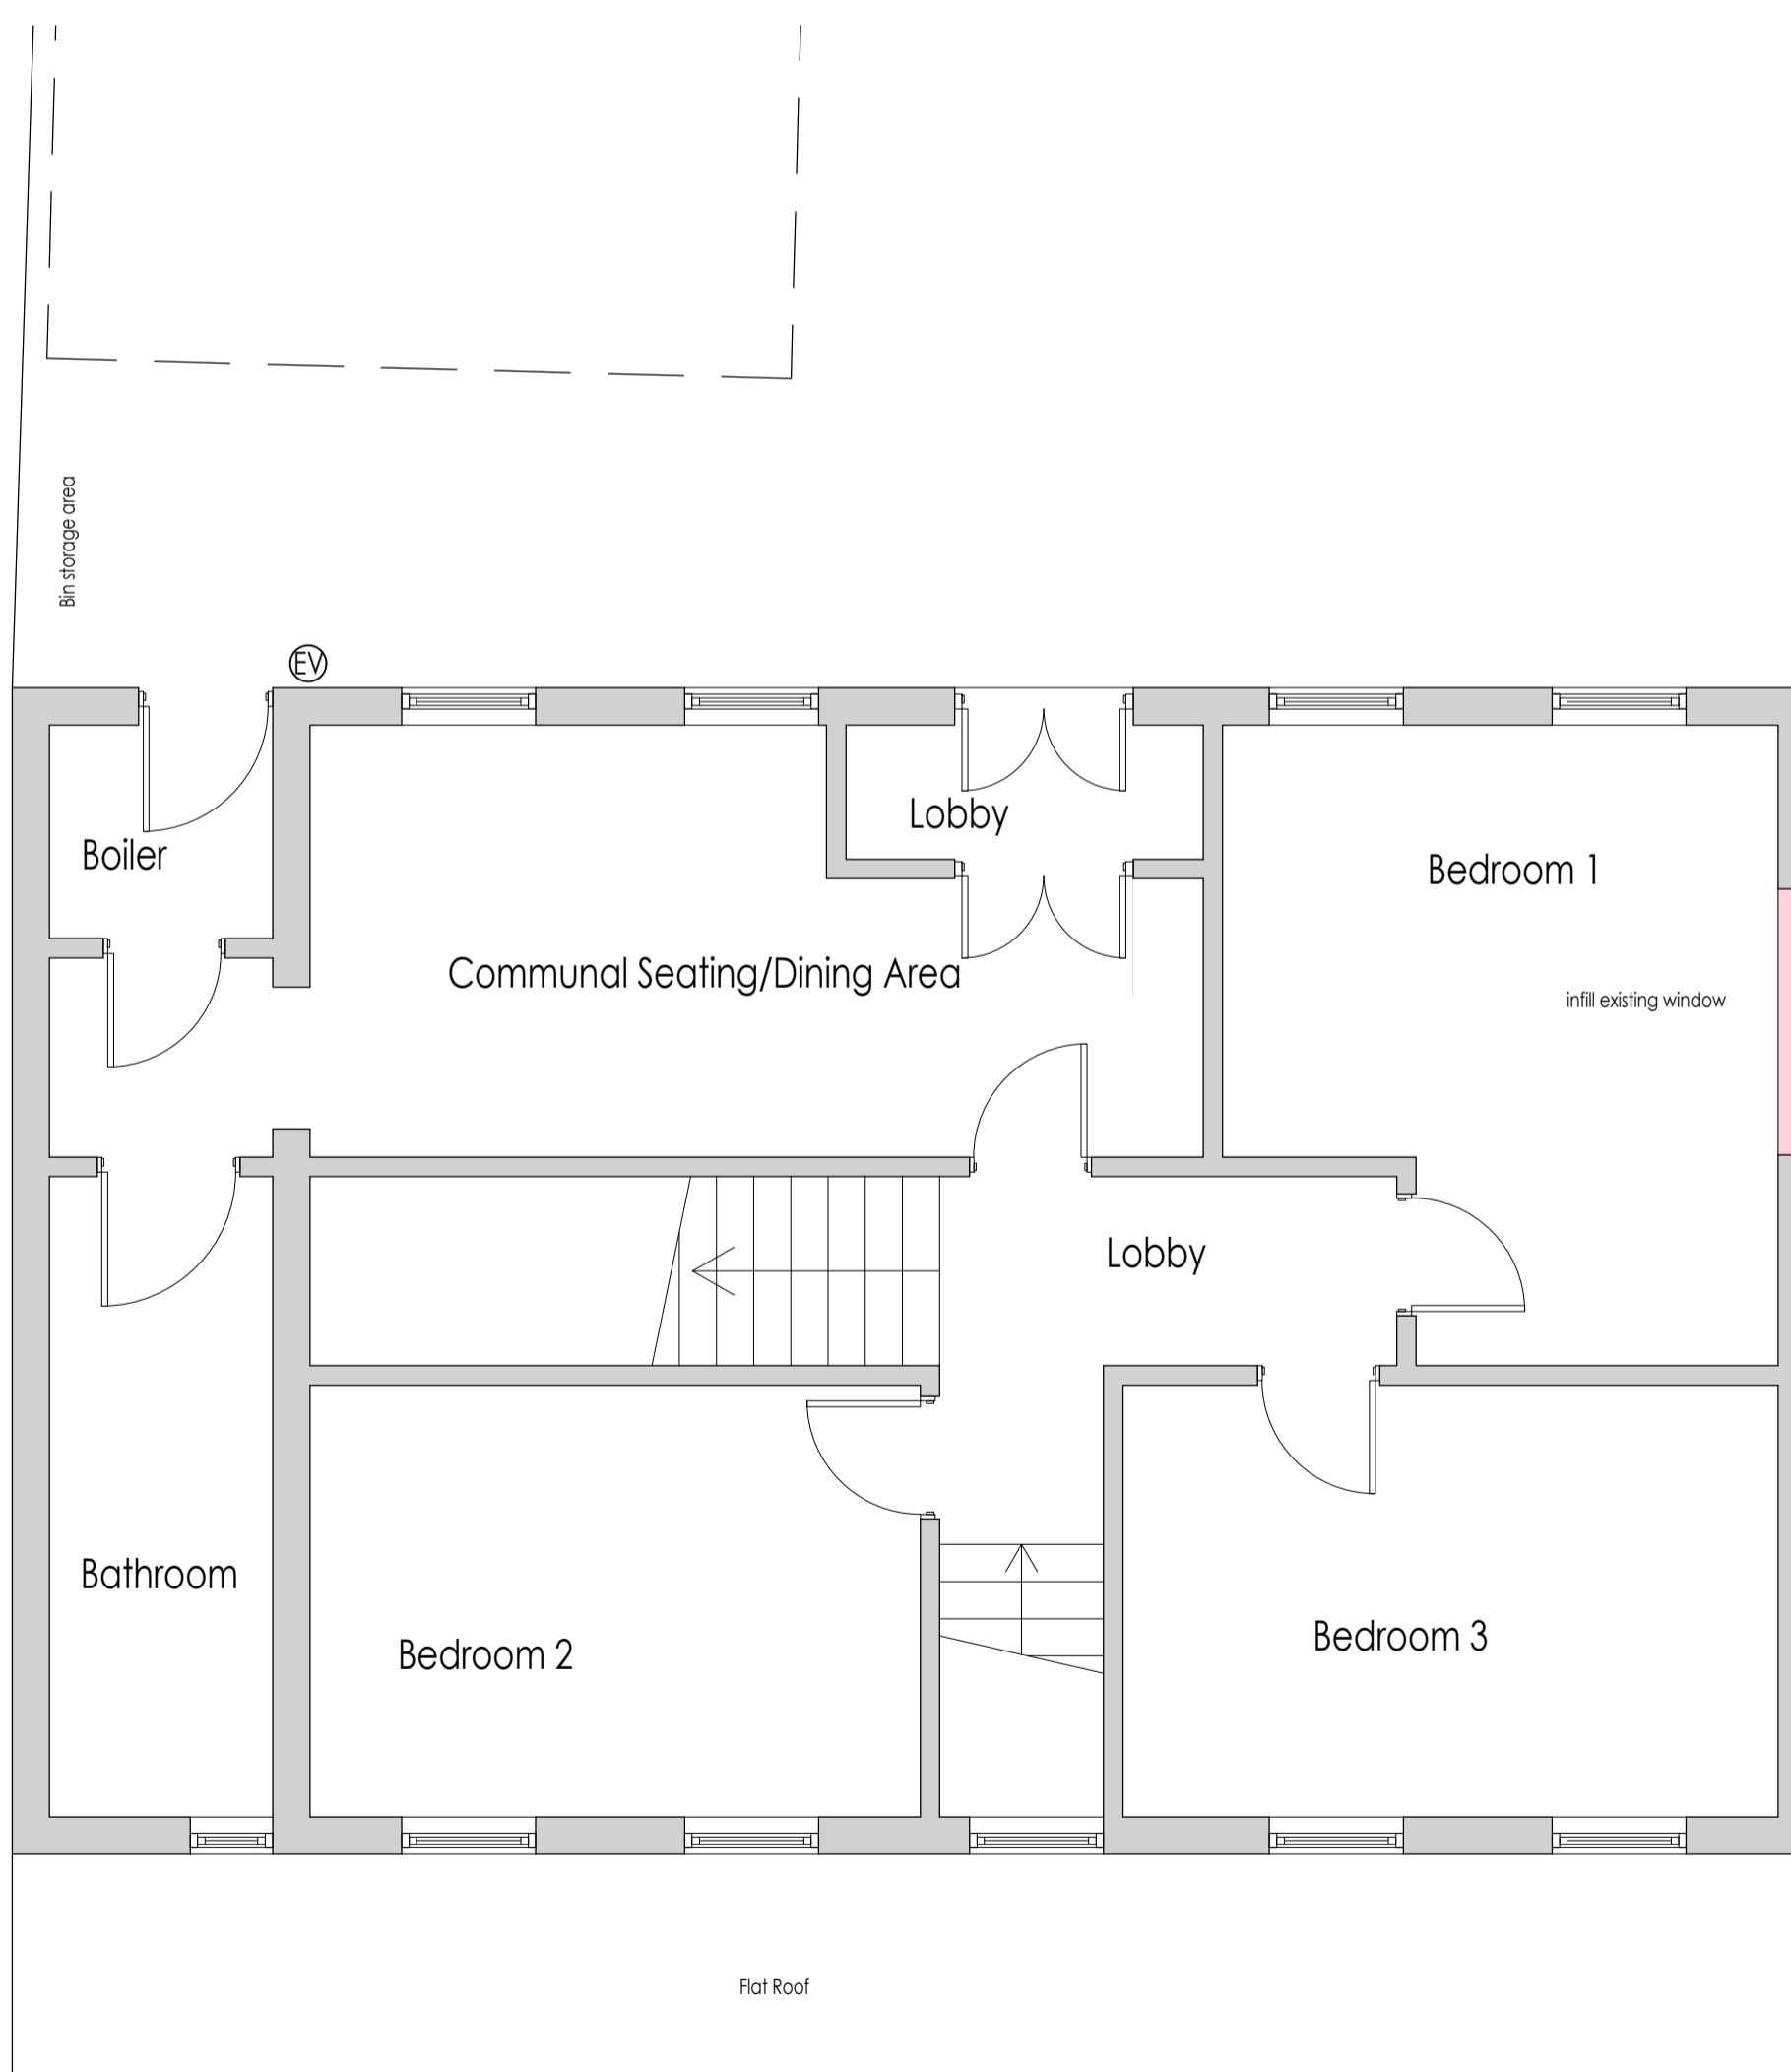

GROUND FLOOR PLAN

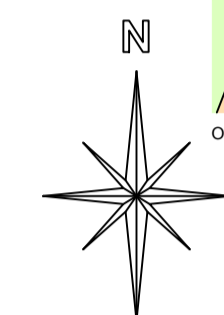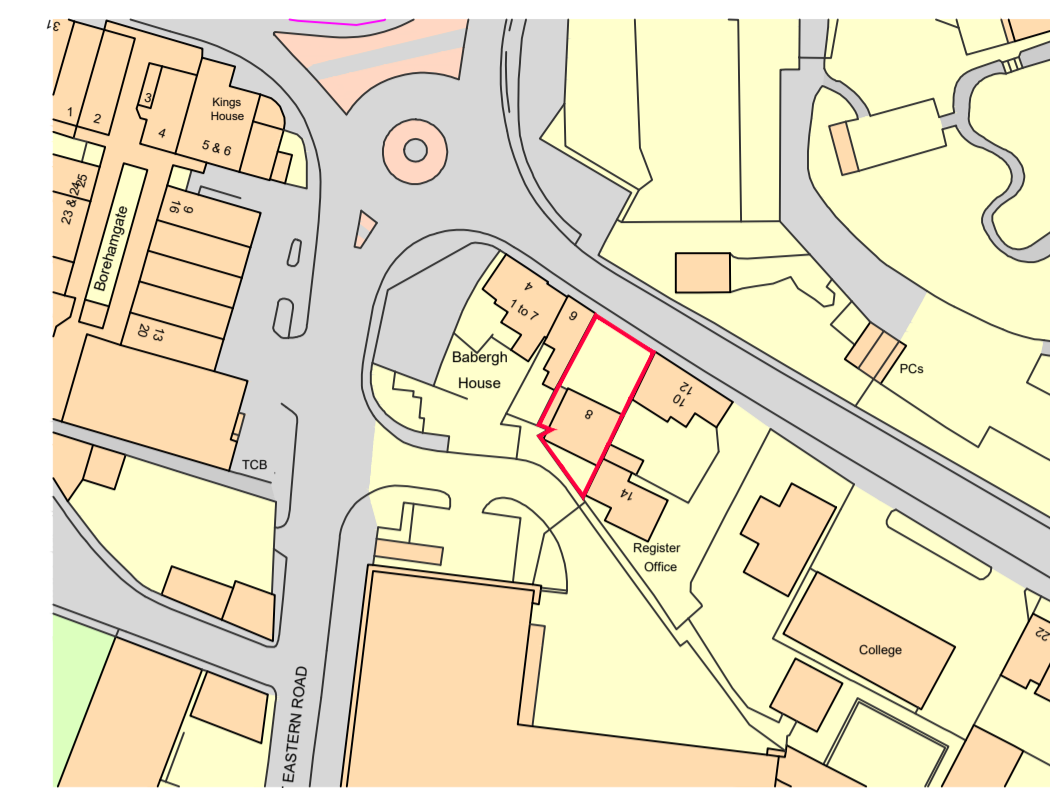

LOCATION PLAN

Scale 1:1250 (m)
0 10 20 30 40 50



BLOCK PLAN

- LEGEND**
- Bin storage space
 - Bin presentation space (collection day only)
 - Provide electric vehicle charging point capable of providing 7.2kw charge

Scale 1:200 (m)
0 2 4 6 8 10

Whymark & Moulton
Chartered Surveyors &
Building Engineers
14 Cornard Road, Sudbury,
Suffolk. CO10 2XA
Tele: 01787 371371

Project
**8 CORNARD ROAD
SUDBURY
SUFFOLK**
AS PROPOSED

Scale 1:50, 1:20, 1:1250 Date Dec 2023
Drawing No 23/148-02 B

Amendments
A March 2024 Car and cycle parking amended
B April 2024 Bins and EV Charging point shown