


proposed elevations

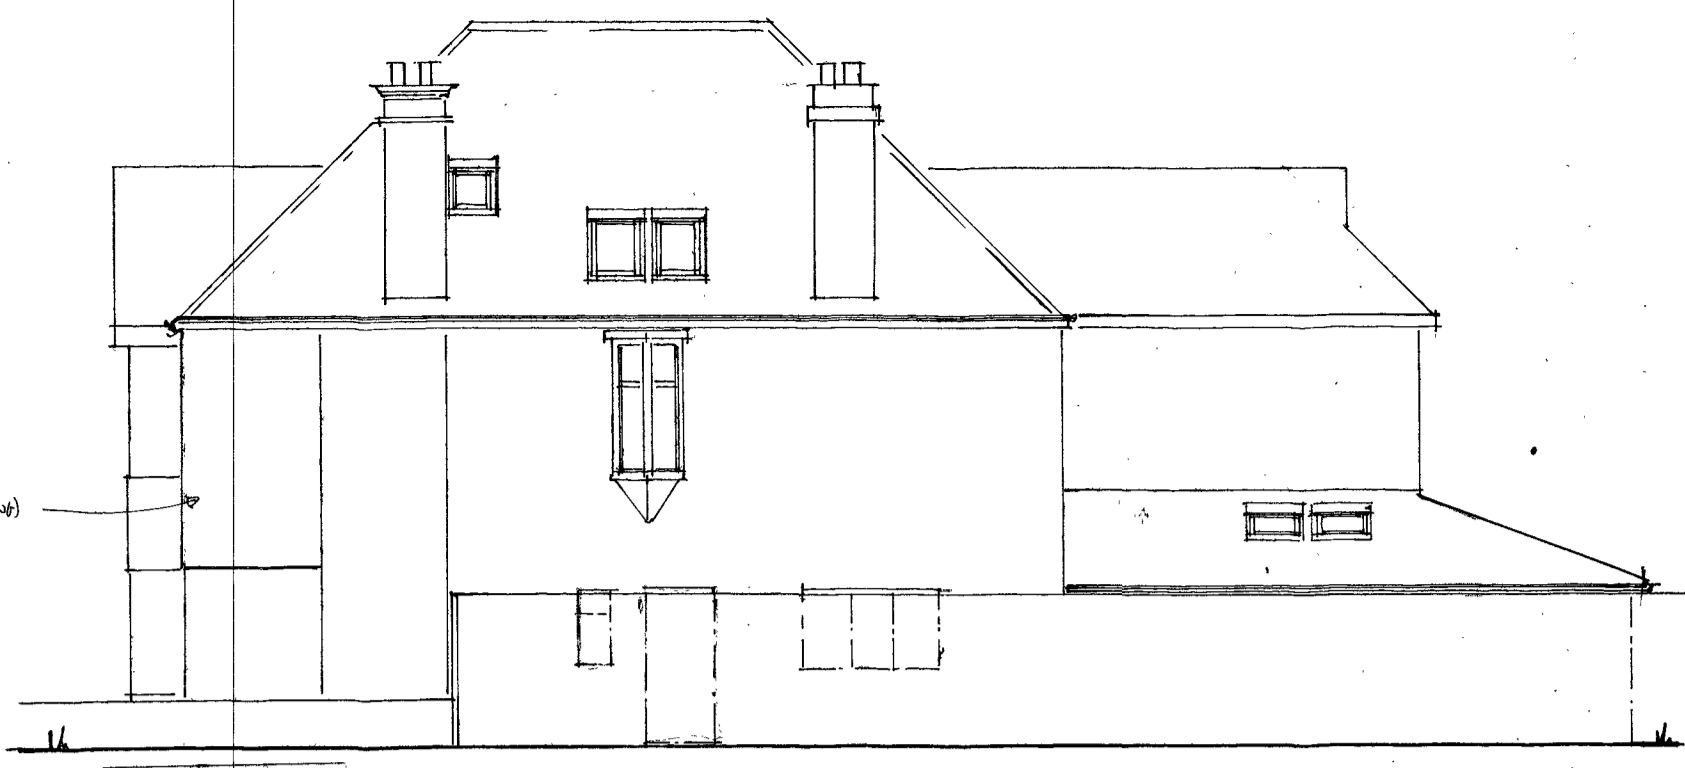


EAST



NORTH




WEST

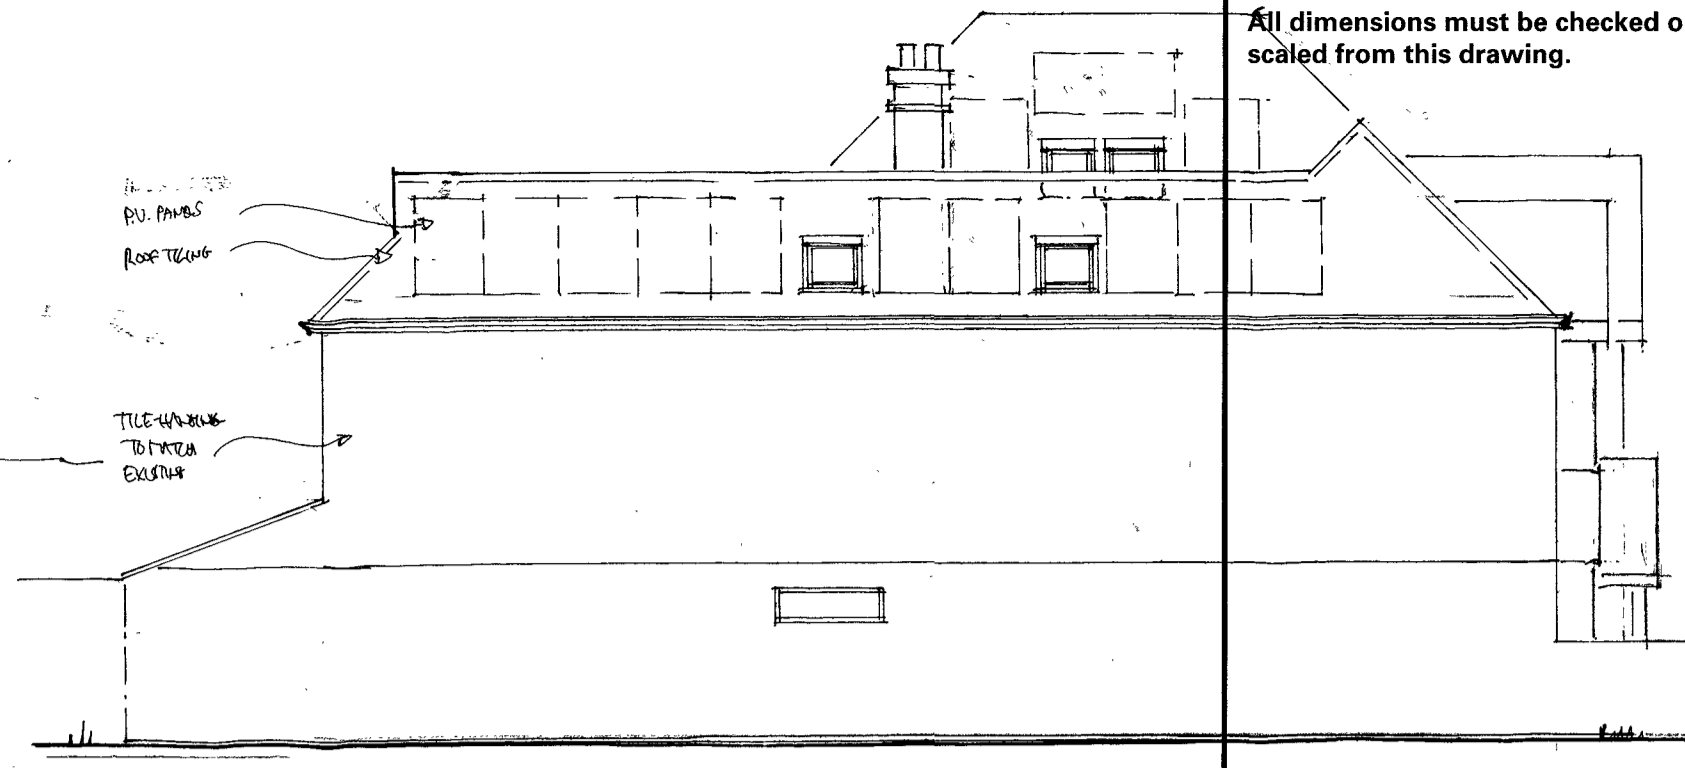


SOUTH

NOTES:  
All dimensions must be checked on site and not scaled from this drawing.


FOR PLANNING + BUILDING REGULATIONS ONLY  
NOT CONSTRUCTION ISSUE  
DO NOT SCALE DRAWING (except for planning purposes)  
TO BE READ IN CONJUNCTION WITH ENGINEER'S DESIGN

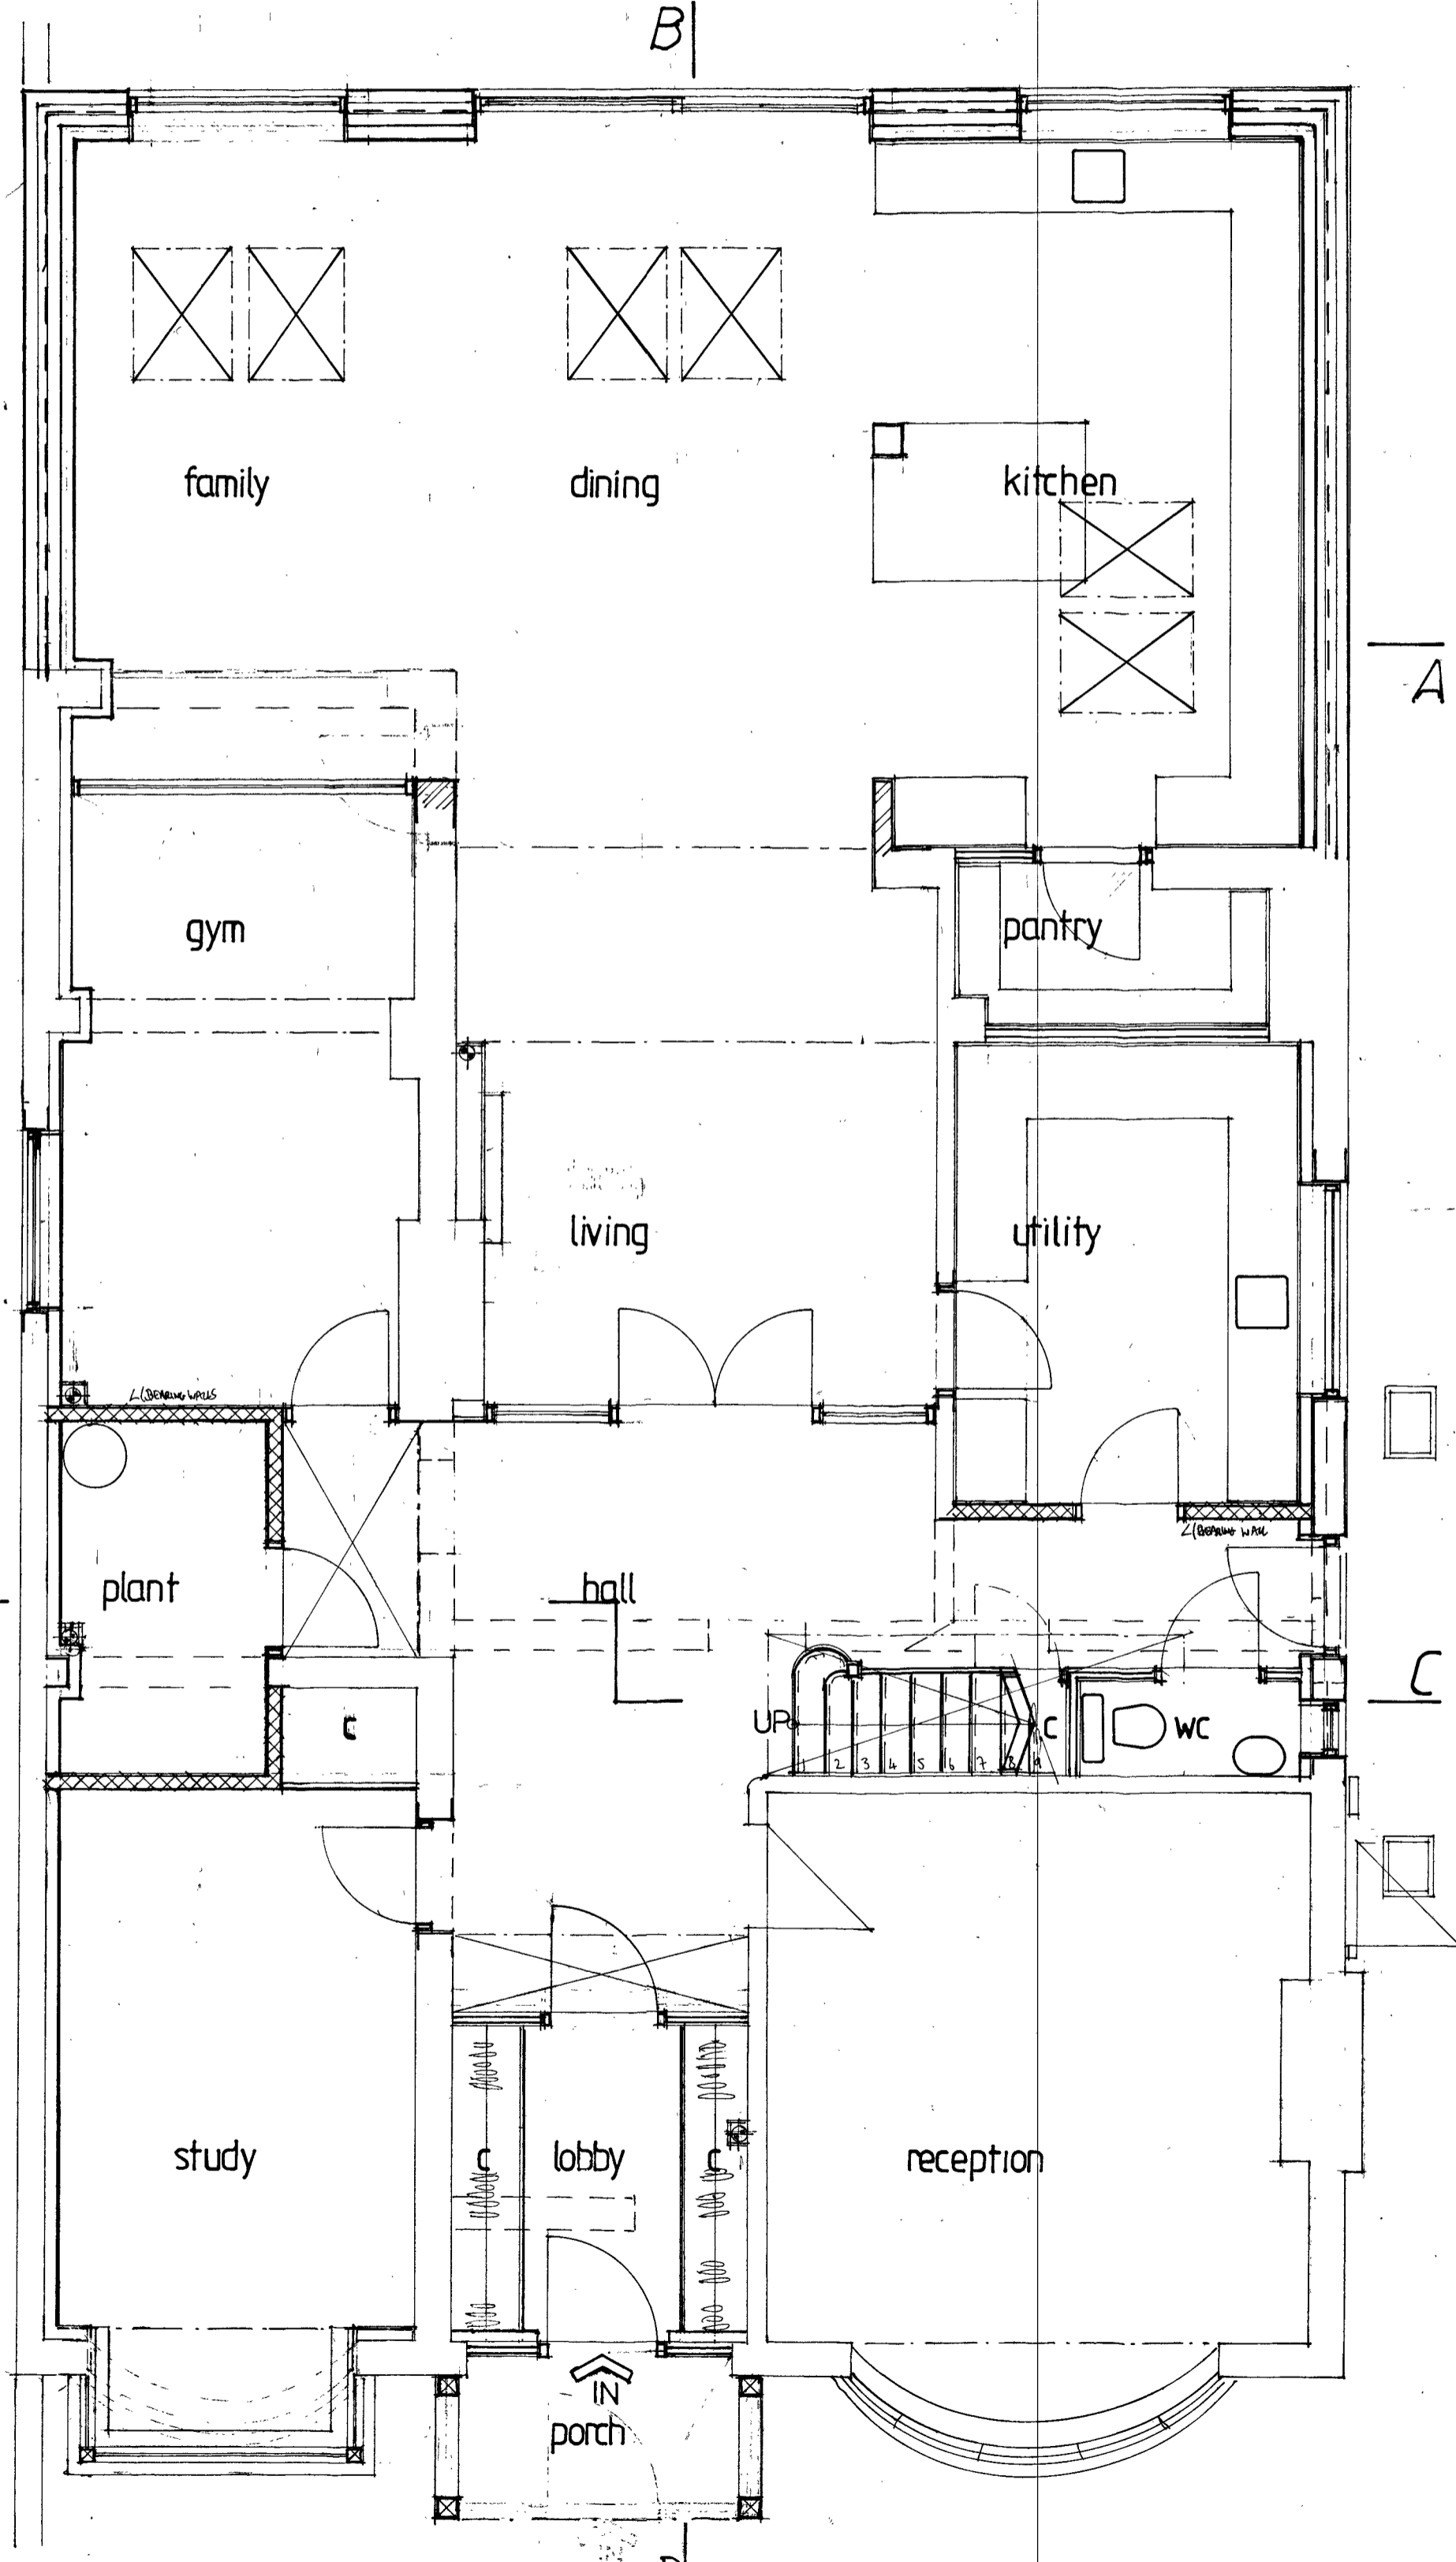

proposed GROUND FLOOR


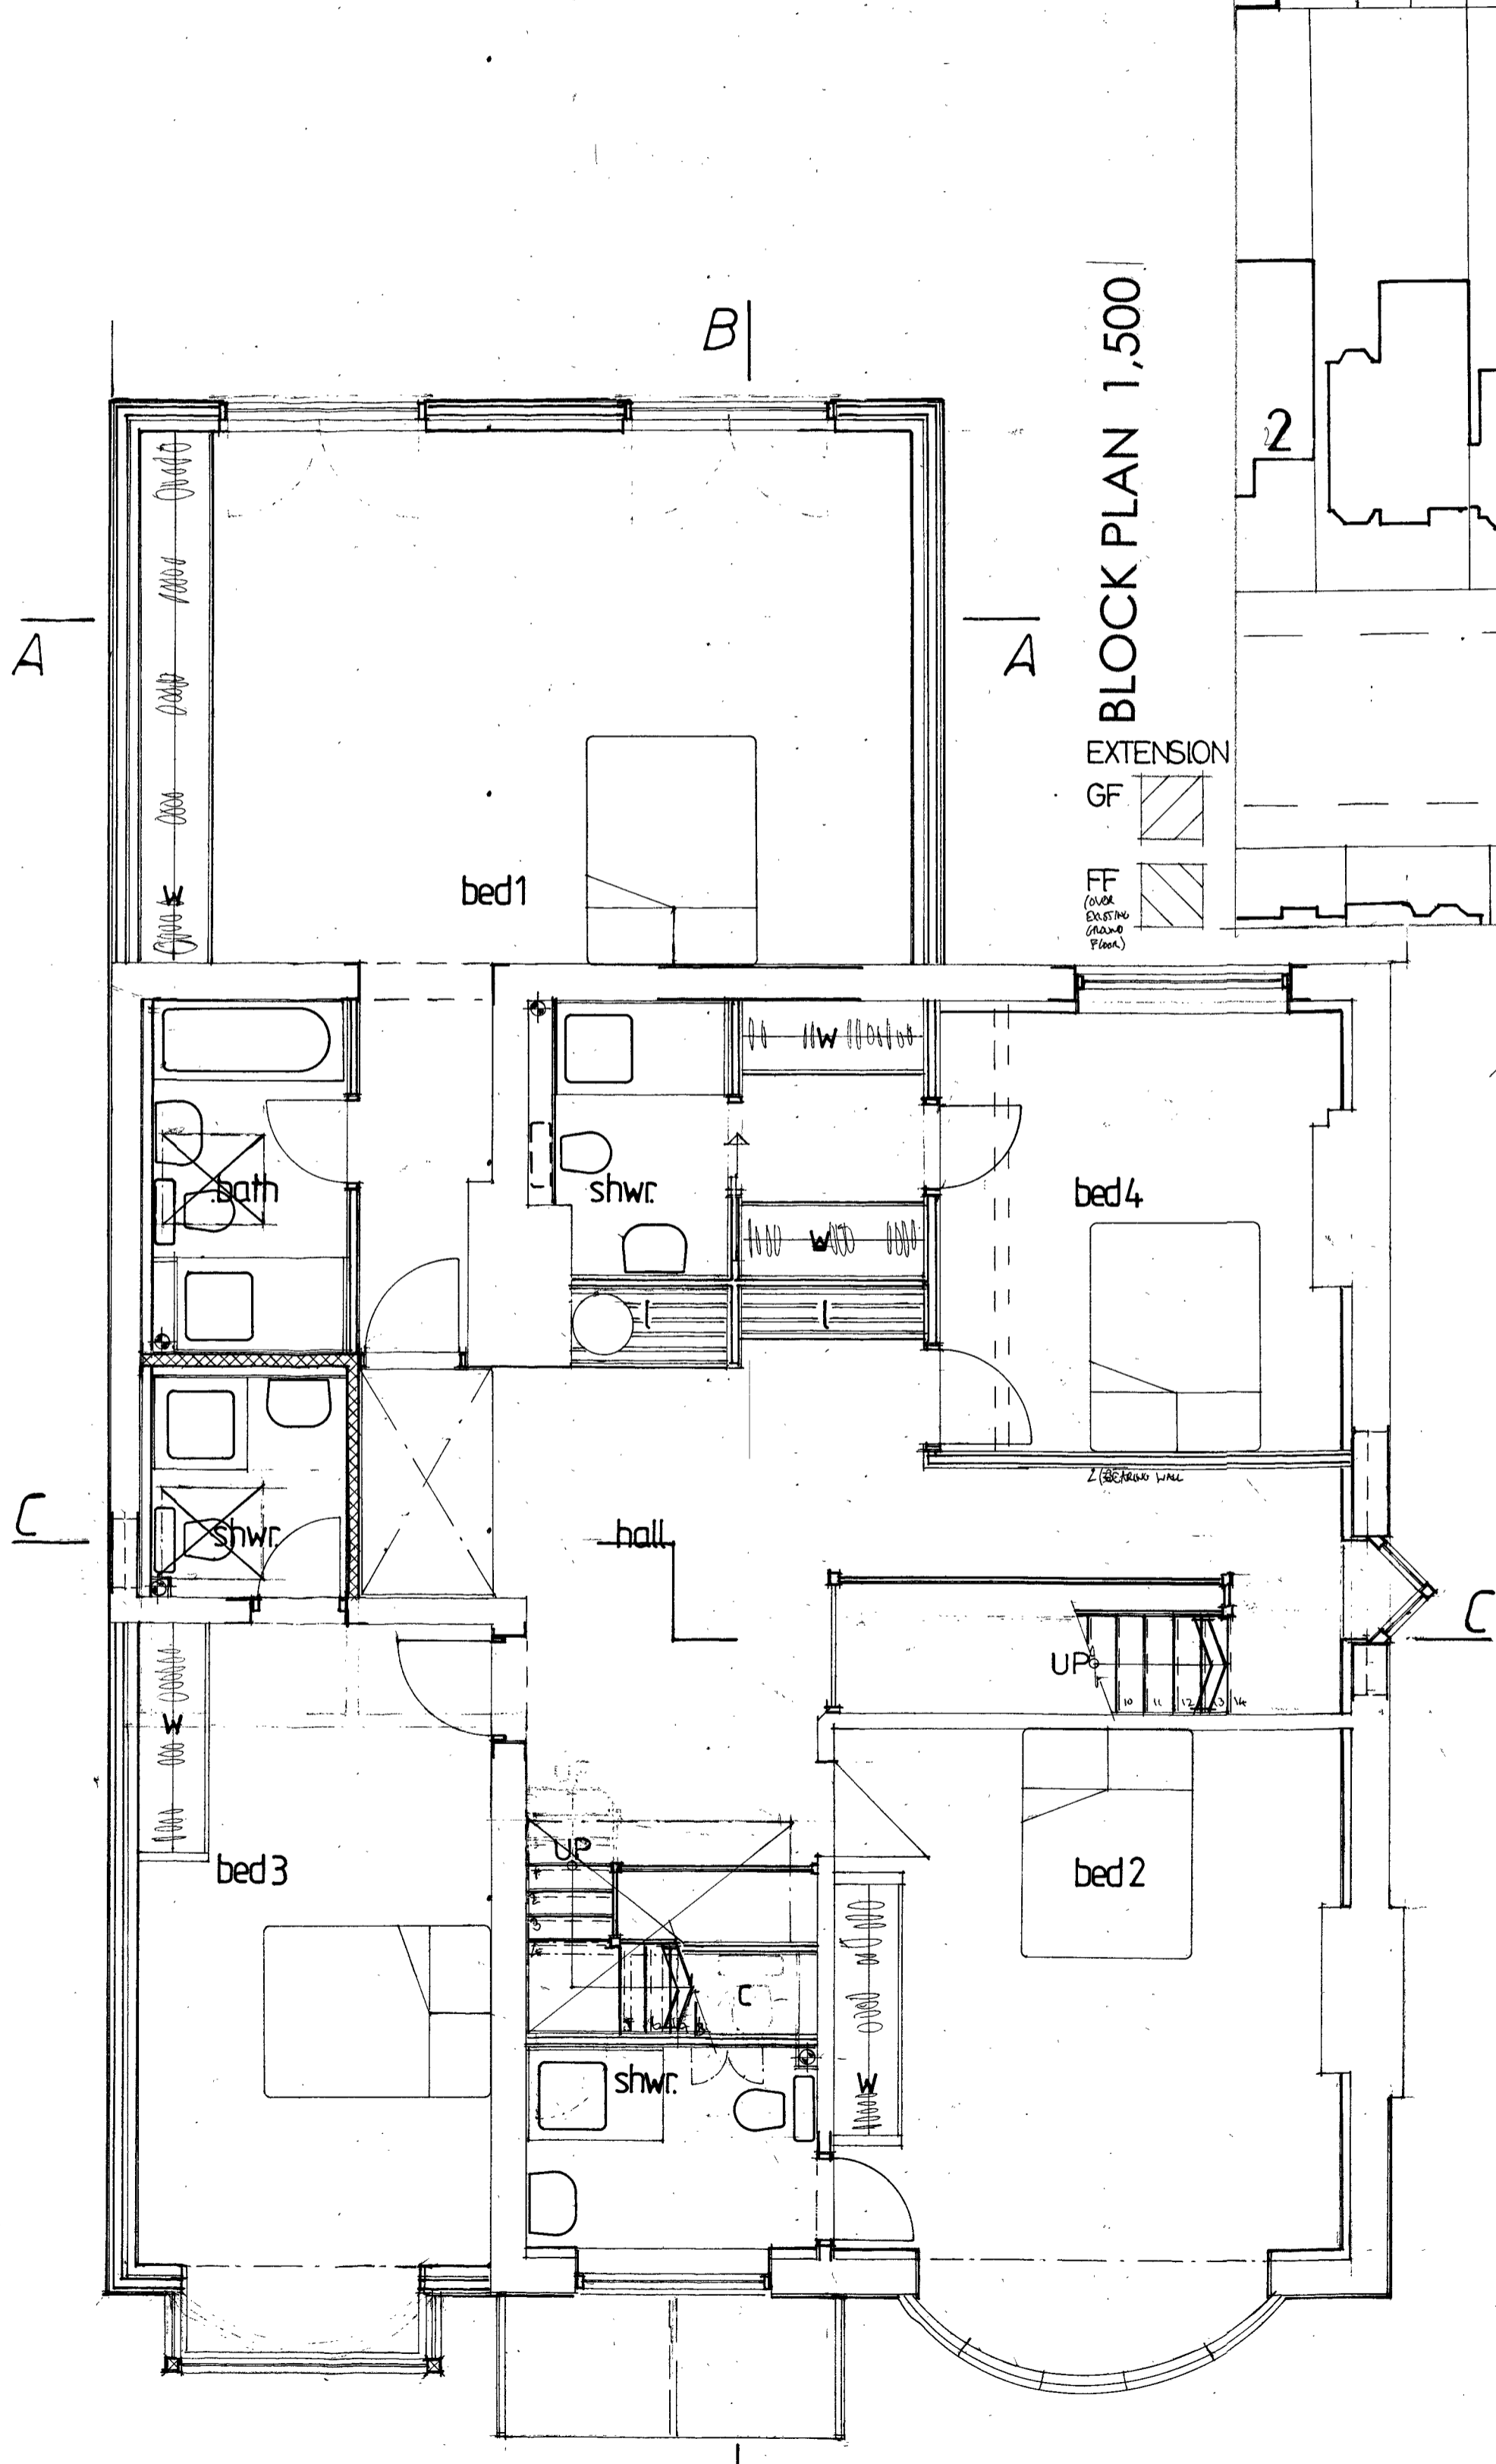


proposed FIRST FLOOR

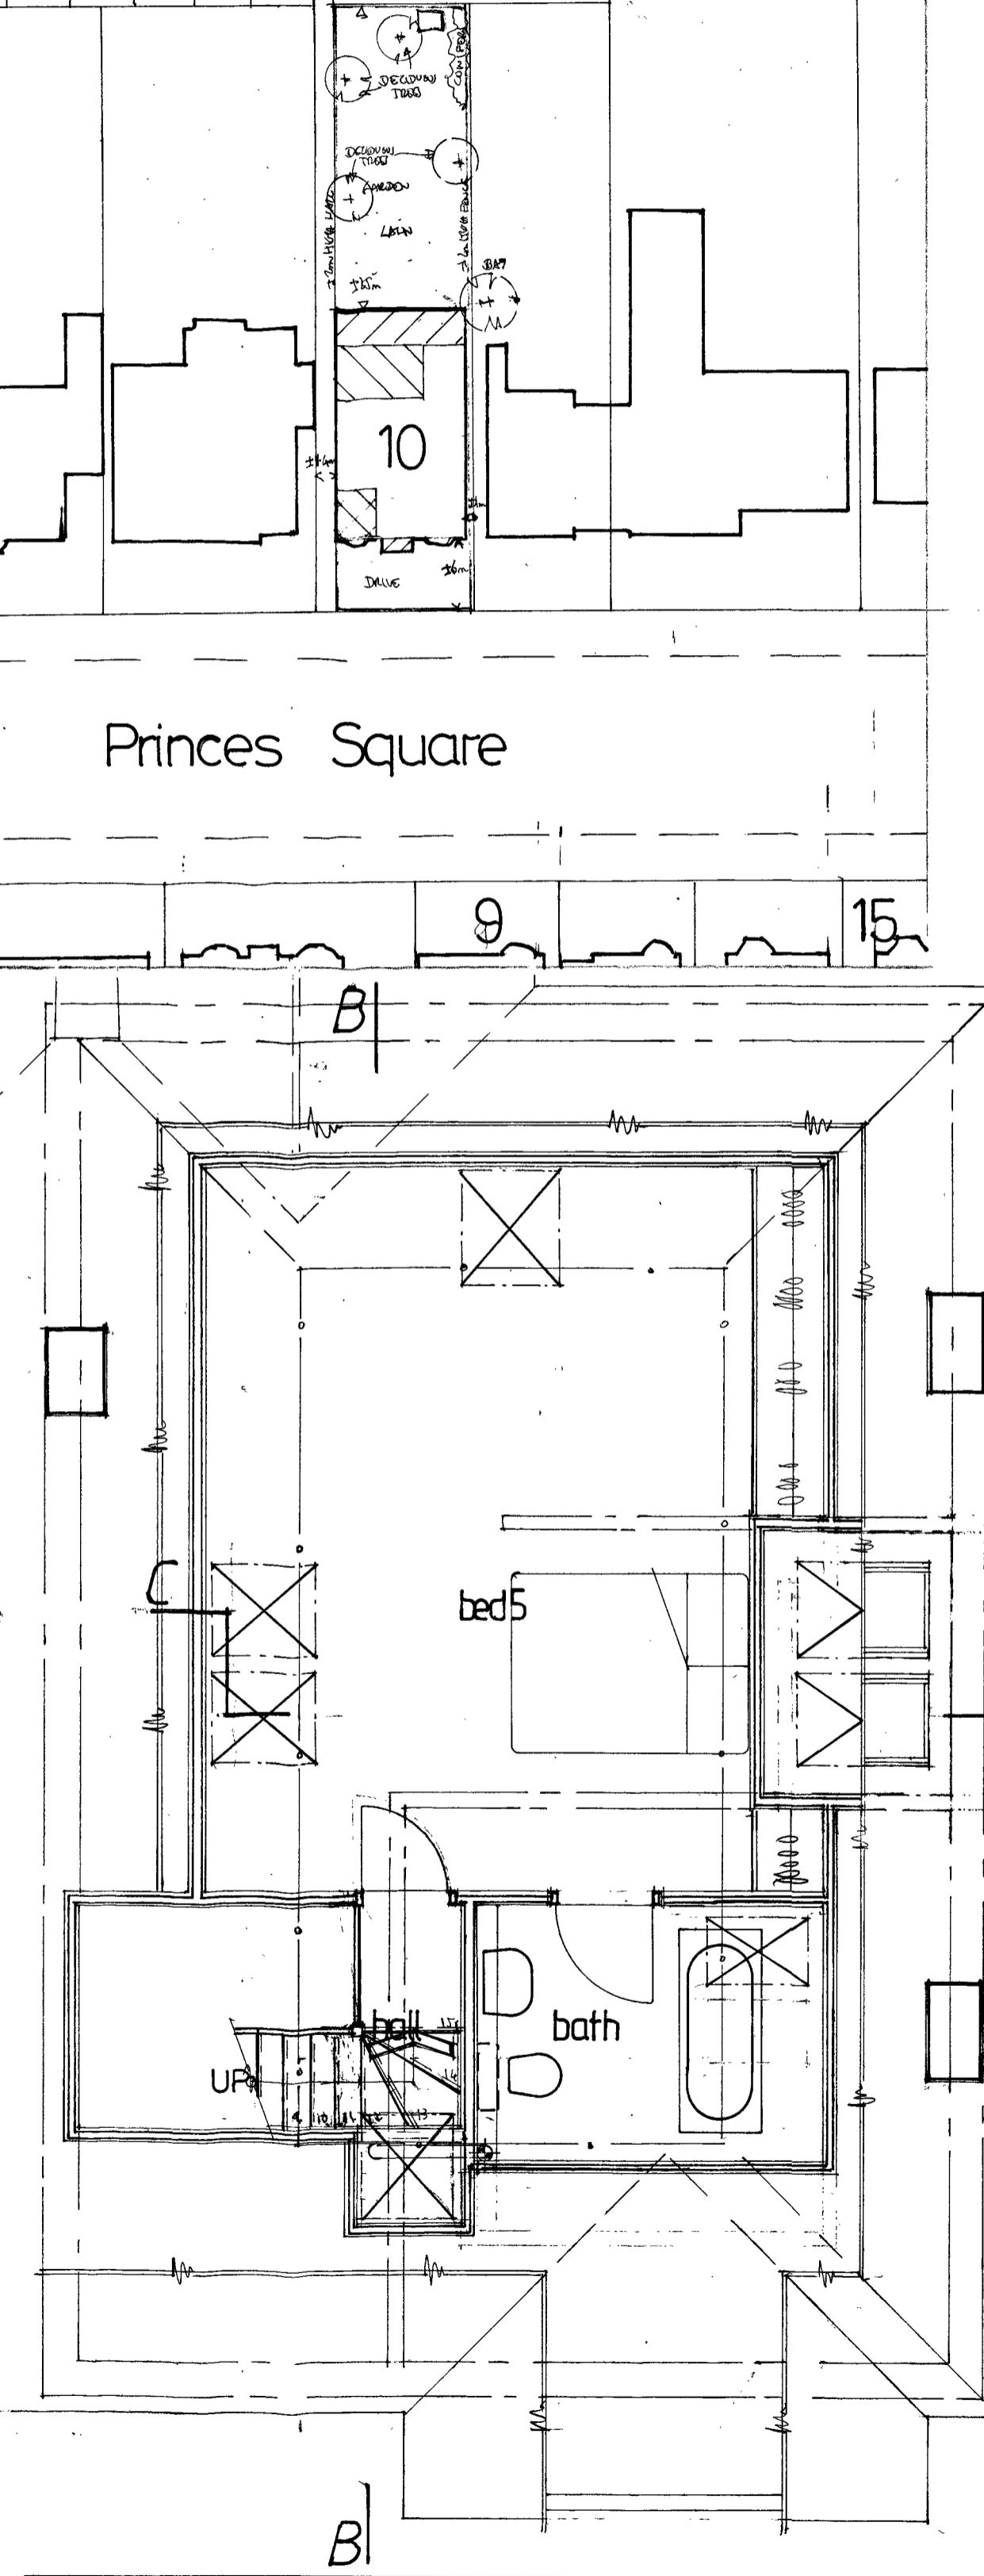


proposed SECOND FLOOR

BLOCK PLAN 1,500

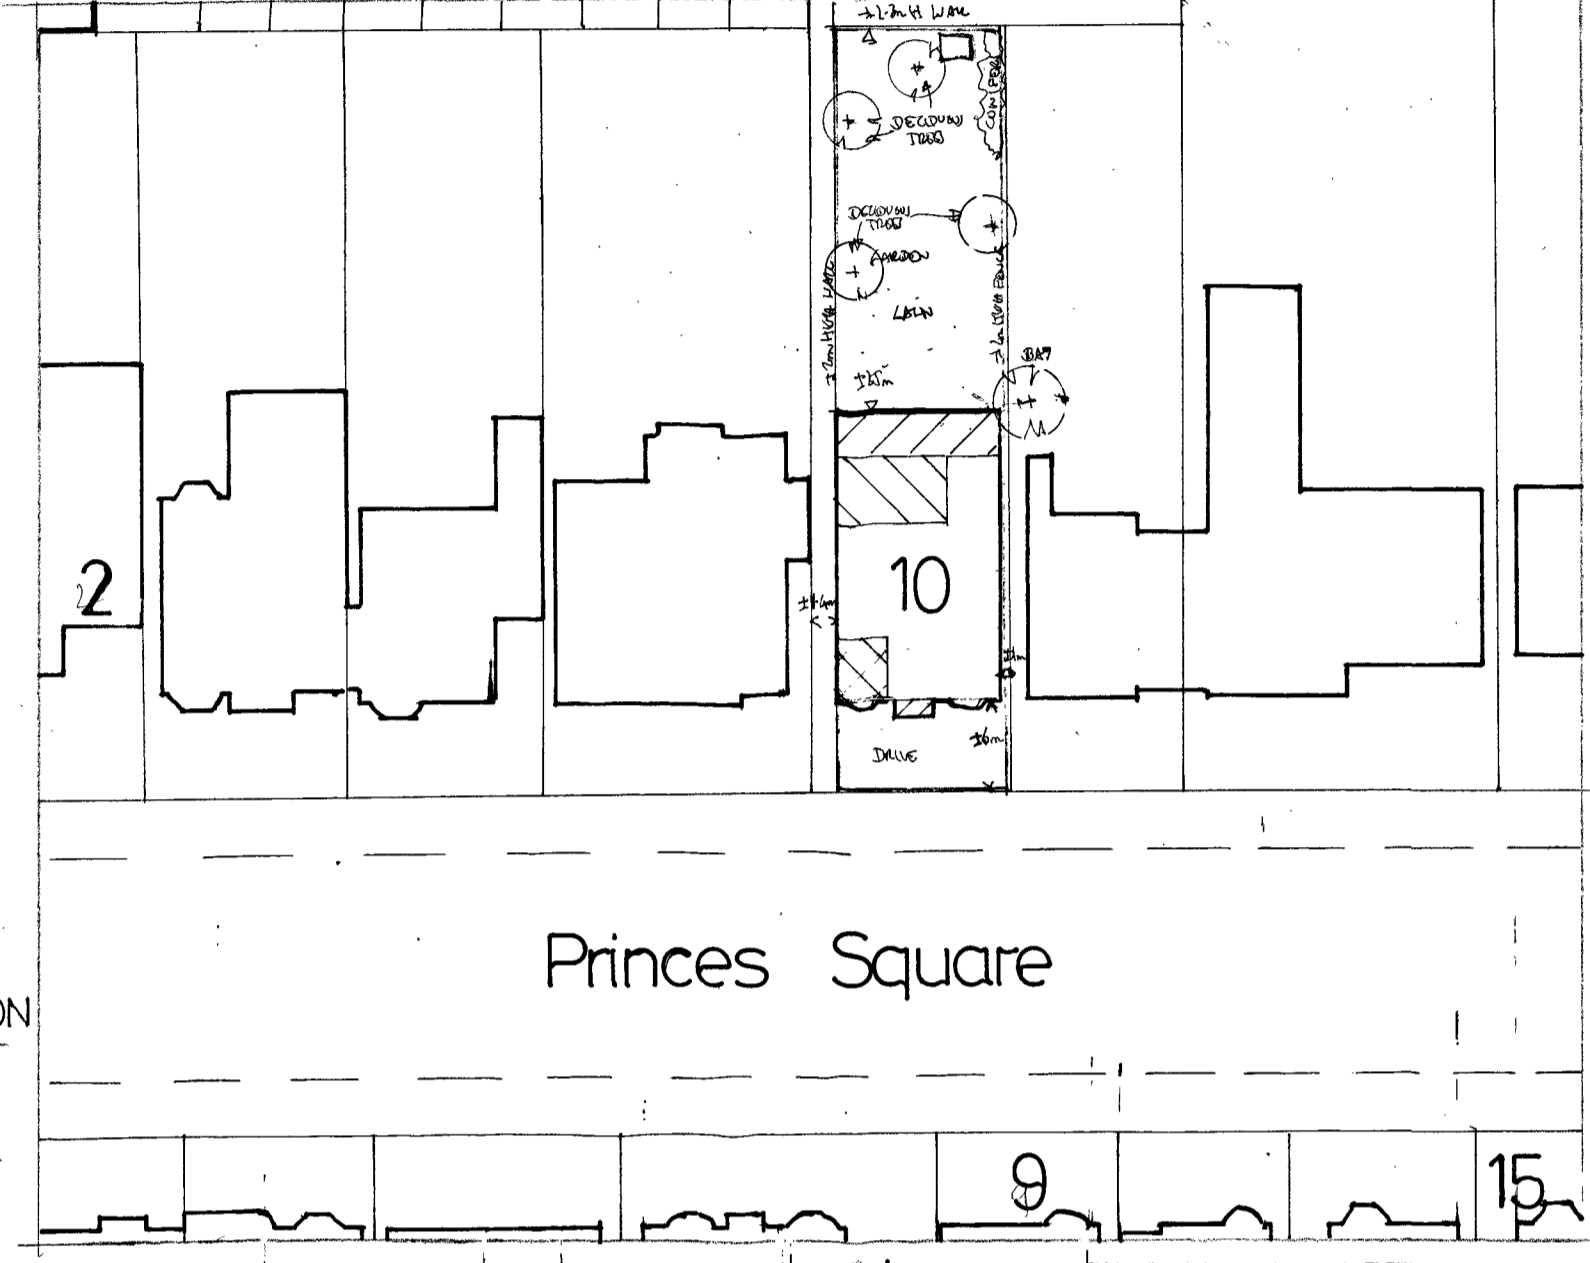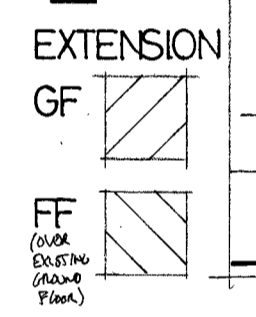


Princes Square

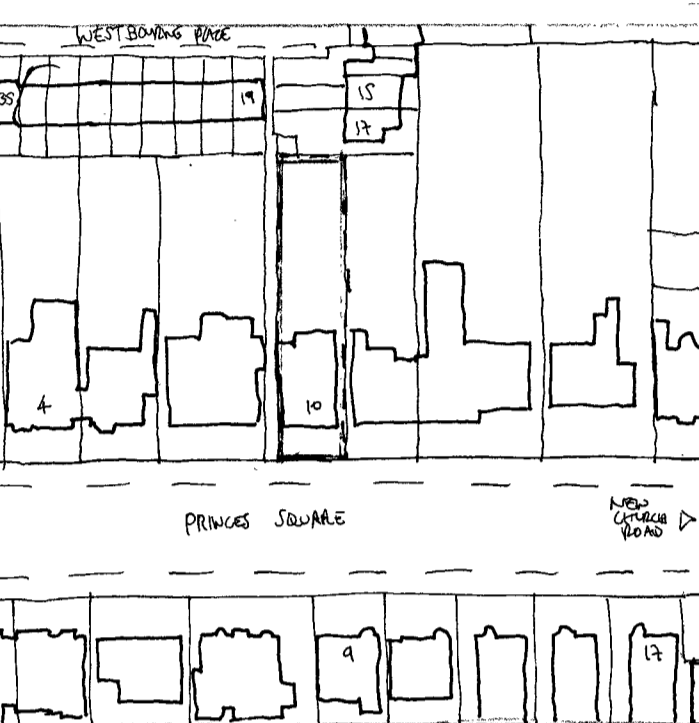

SITE PLAN 1,1250

| Date | Revisions   |
|------|---|
| B    | APRIL 2024 - UPDATED TO PERFORM REGULATORY CHECKS |
| A    | MARCH 2024 - UPDATED TO CLARIFY REGULATORY CHECKS |

©copyright  
CANNING-ERICSSON LTD 2024

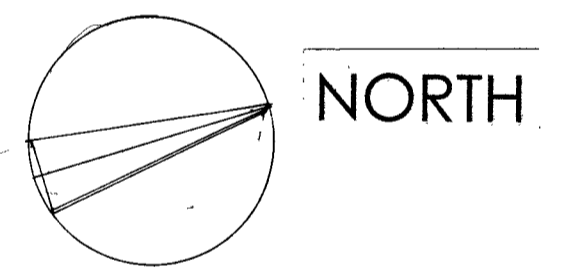

Client  
Mr & Mrs Layton

Job Title  
PROPOSED ROOF CONVERSION,  
REAR AND SIDE EXTENSIONS  
AND ALTERATIONS, INC. INSULATION  
UPGRADE & SOLAR PANELS  
AT 10 PRINCES SQUARE,  
HOVE, EAST SUSSEX,  
BN3 4GE.

Drawing Title  
PROPOSED PLANS &  
ELEVATIONS, SITE PLANS



Scale 1,50 1,100

Date  
March 2024

Drawn by  
CANNING-E LTD

Dwg No.  
3324/05

Rev.  
B