
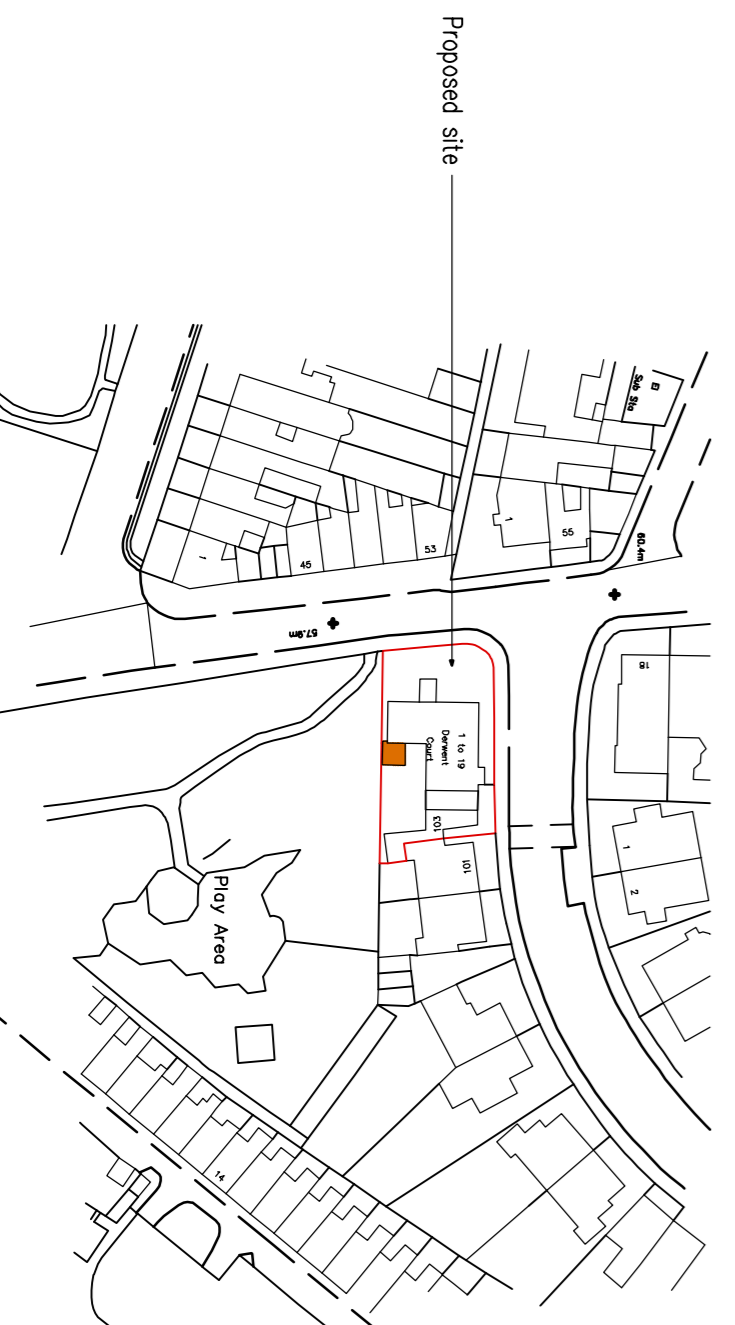




Ground Floor Plan

As Existing
1:50

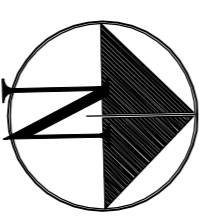



Location Plan

1:1250

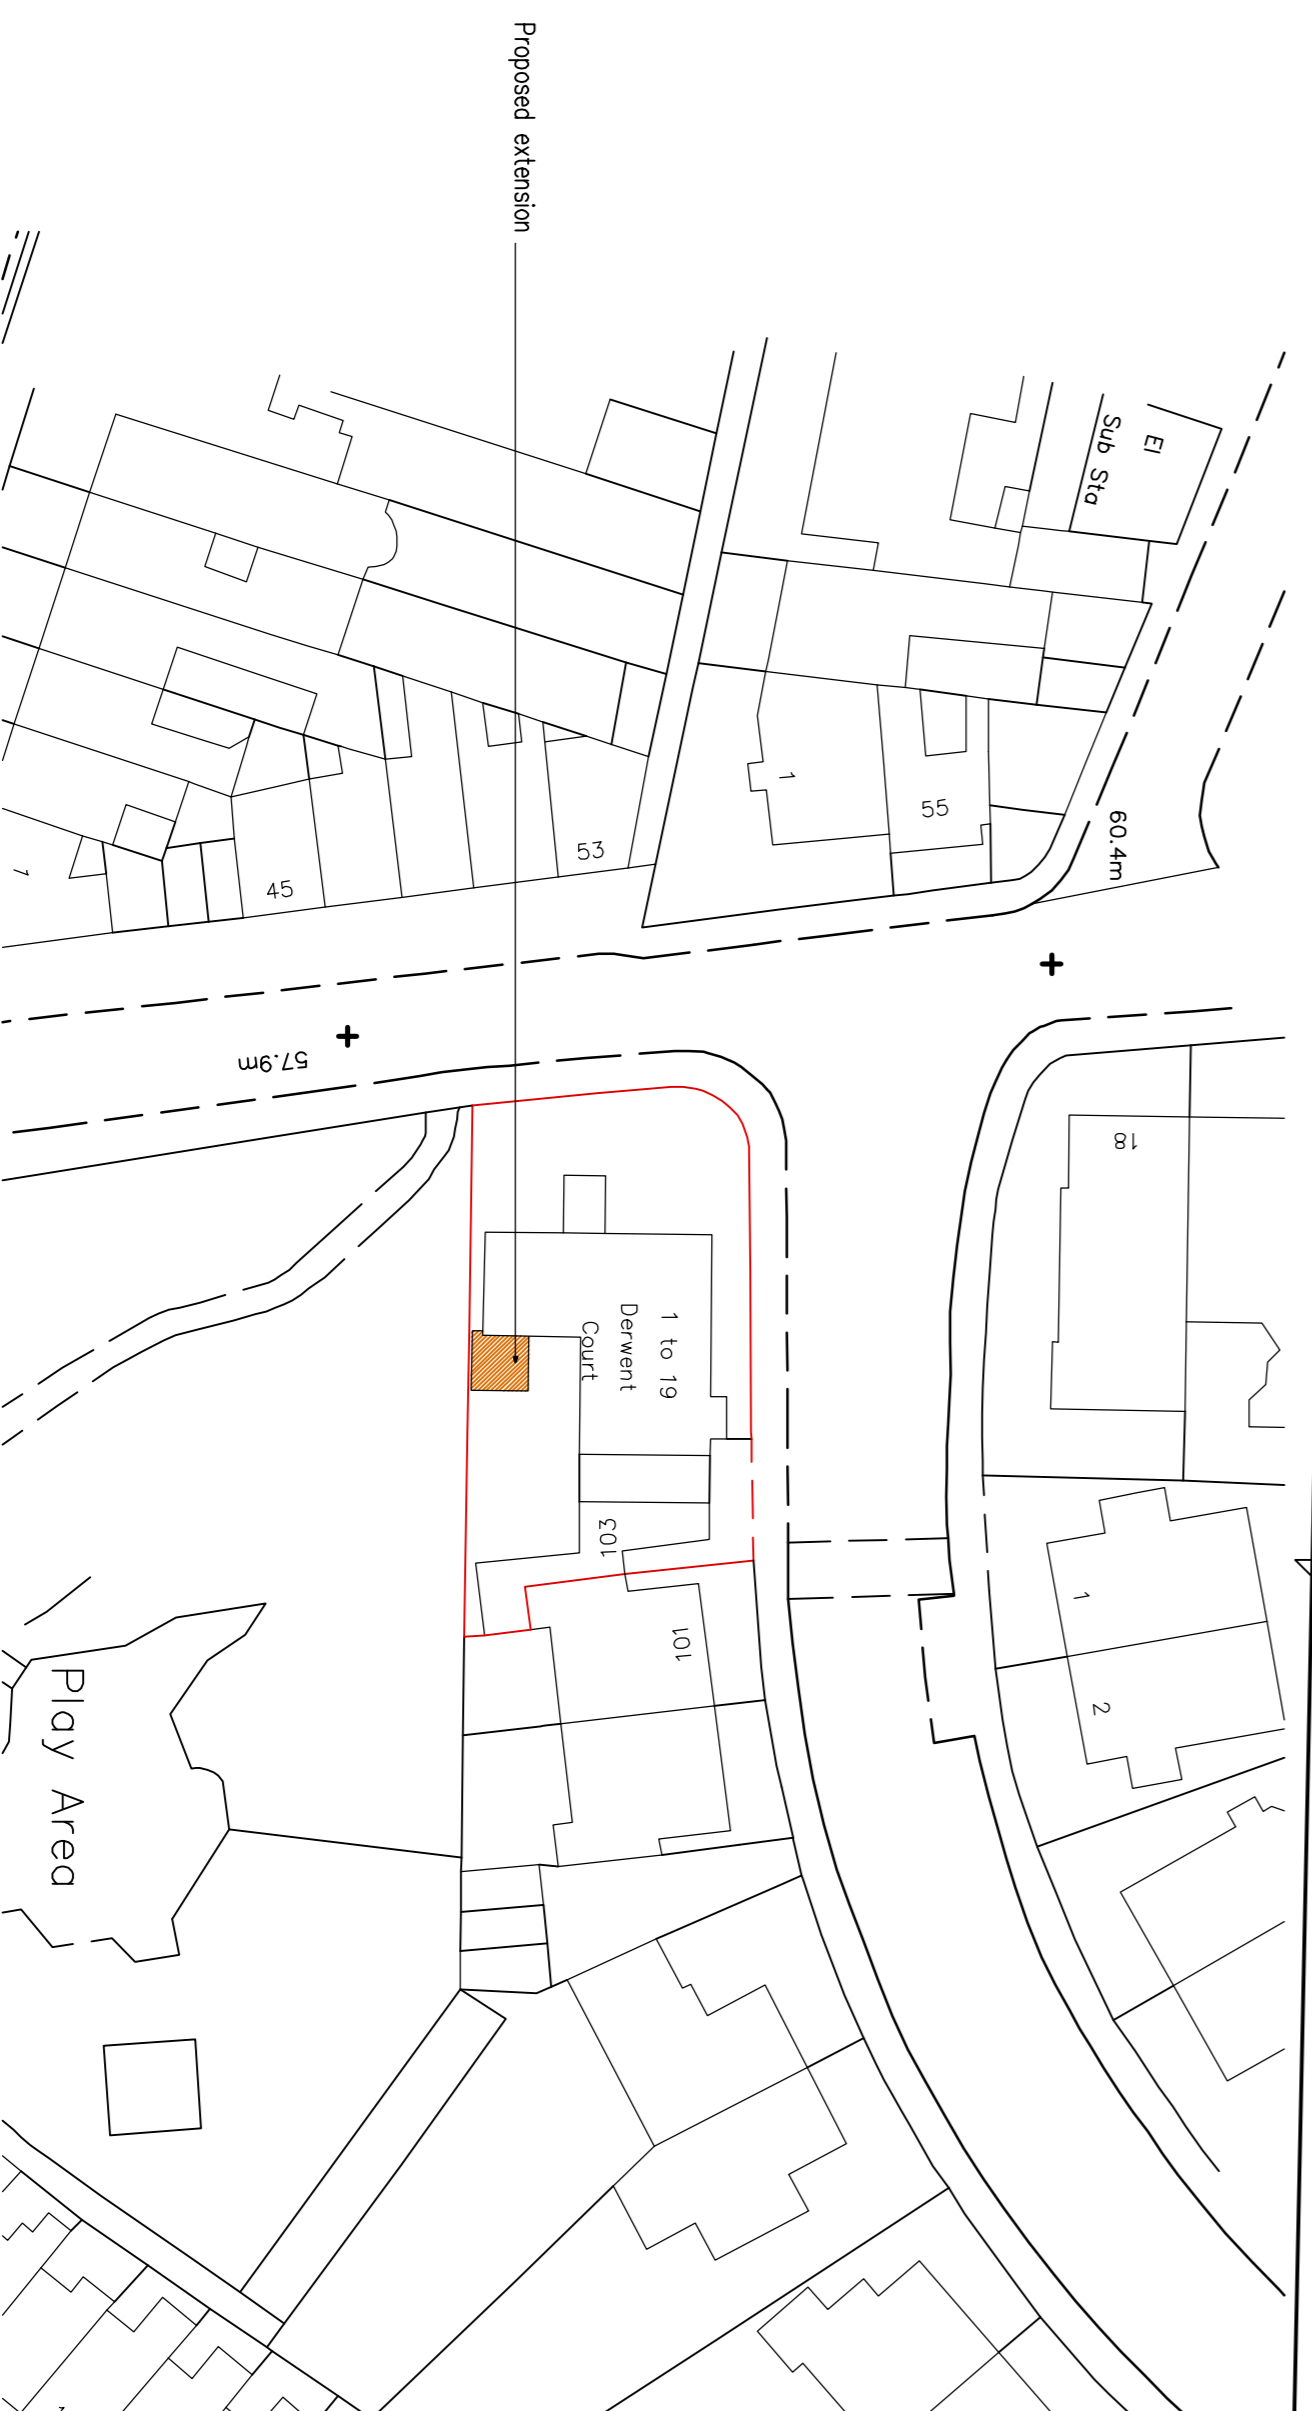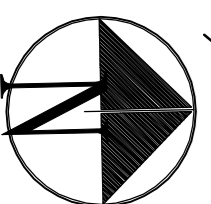

Block Plan

1:500

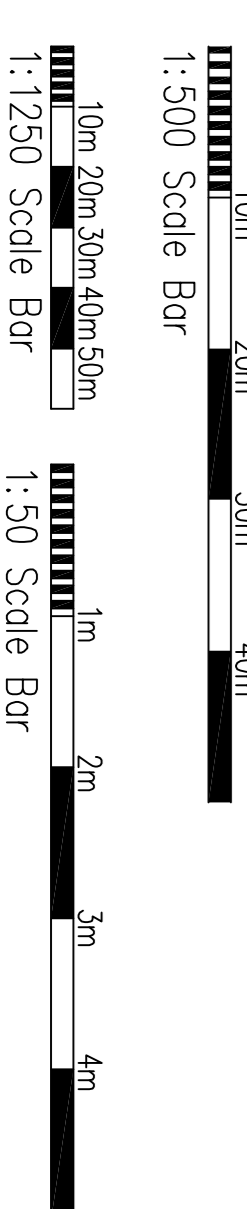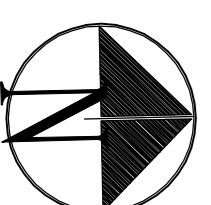

©1 April 2021. Prepared to consultants comments
 21 March 2021. Prepared to consultants comments

Project:
 Proposed Development at:
 Derwent Court
 Dyke Road
 Brighton
 BN1 3JA

Drawing Title:
 Floor Plans
 As Existing
 Block & Location Plans

Client:
 Generic Investment Group

Copyright of:
 Olive Voller Associates
 Chartered Building Surveyors
 Garden Cottage
 Farm Lane
 Ditchling
 BN6 8UN
 Tel: 01444 871010
 Fax: 01444 870099
 Web: www.olivevoller.com



Scale:
 1:50, 1:500, 1:1250 @ A1

Date:
 Feb 2021

Dwg. No.:
 3991-01

Rev'n
 B