




Proposed Side Elevation 1:100

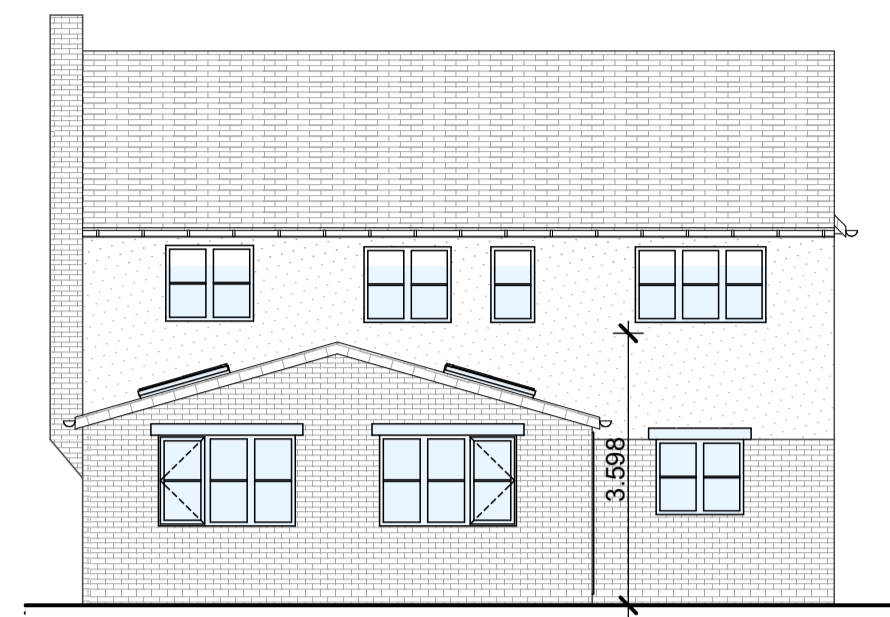

Proposed Rear Elevation 1:100

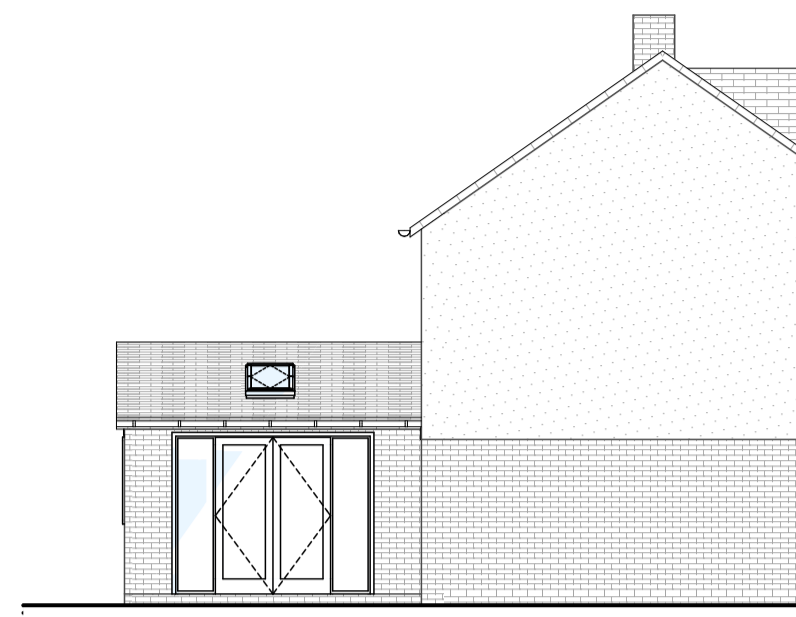

Proposed Side Elevation 1:100

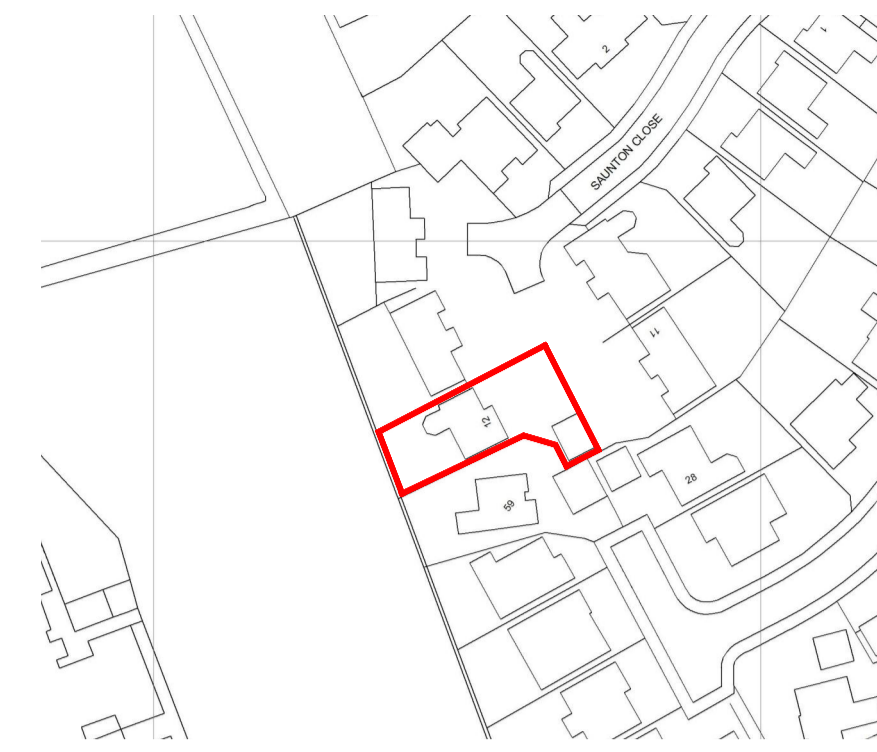

Site Location Plan 1:1250


Copyright of this drawing belongs to SJI Designs Ltd and no part may be reproduced or utilised in any way whatsoever without prior written consent of SJI Designs Ltd.

Figured dimensions shall be taken in preference to scaled dimensions and any discrepancies or errors are to be referred to the designer.


Contractor, sub-contractor and suppliers must verify all dimensions on site before commencing work or making any fabrication drawings.

All elements such as existing assumed structural walls, beams etc are to be checked on site for suitability prior to works undertaken.


All drawings to be read in conjunction with each other and all notes / building regulation specification, energy calculations, structural calculations / design and other professional / consultation documents associated with the project.

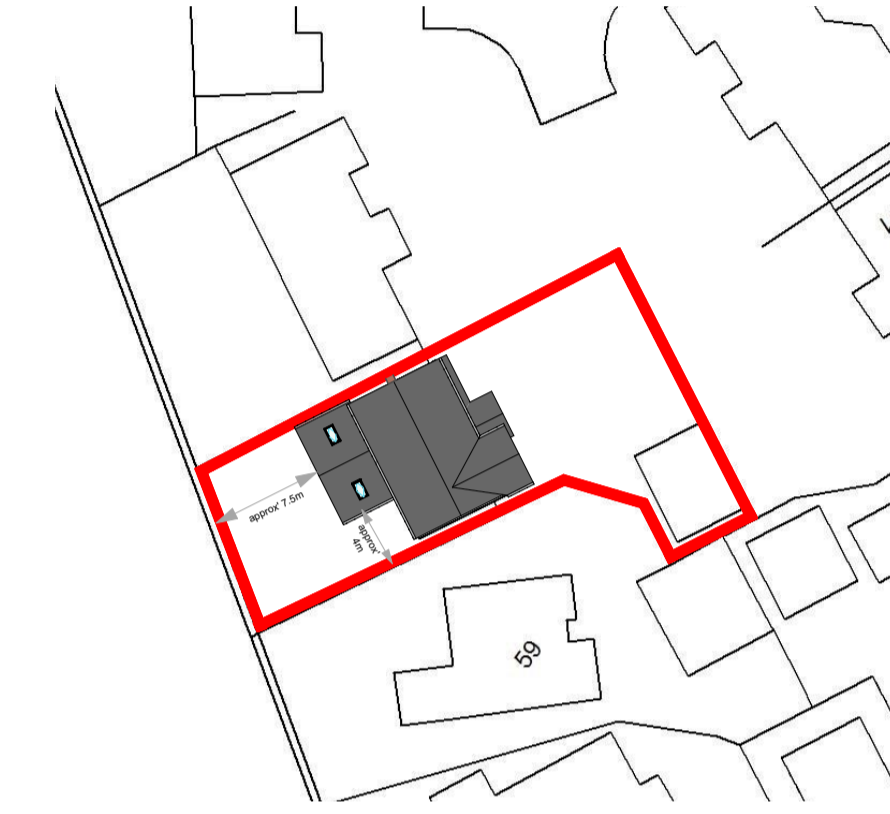


Site Location Plan 1:500

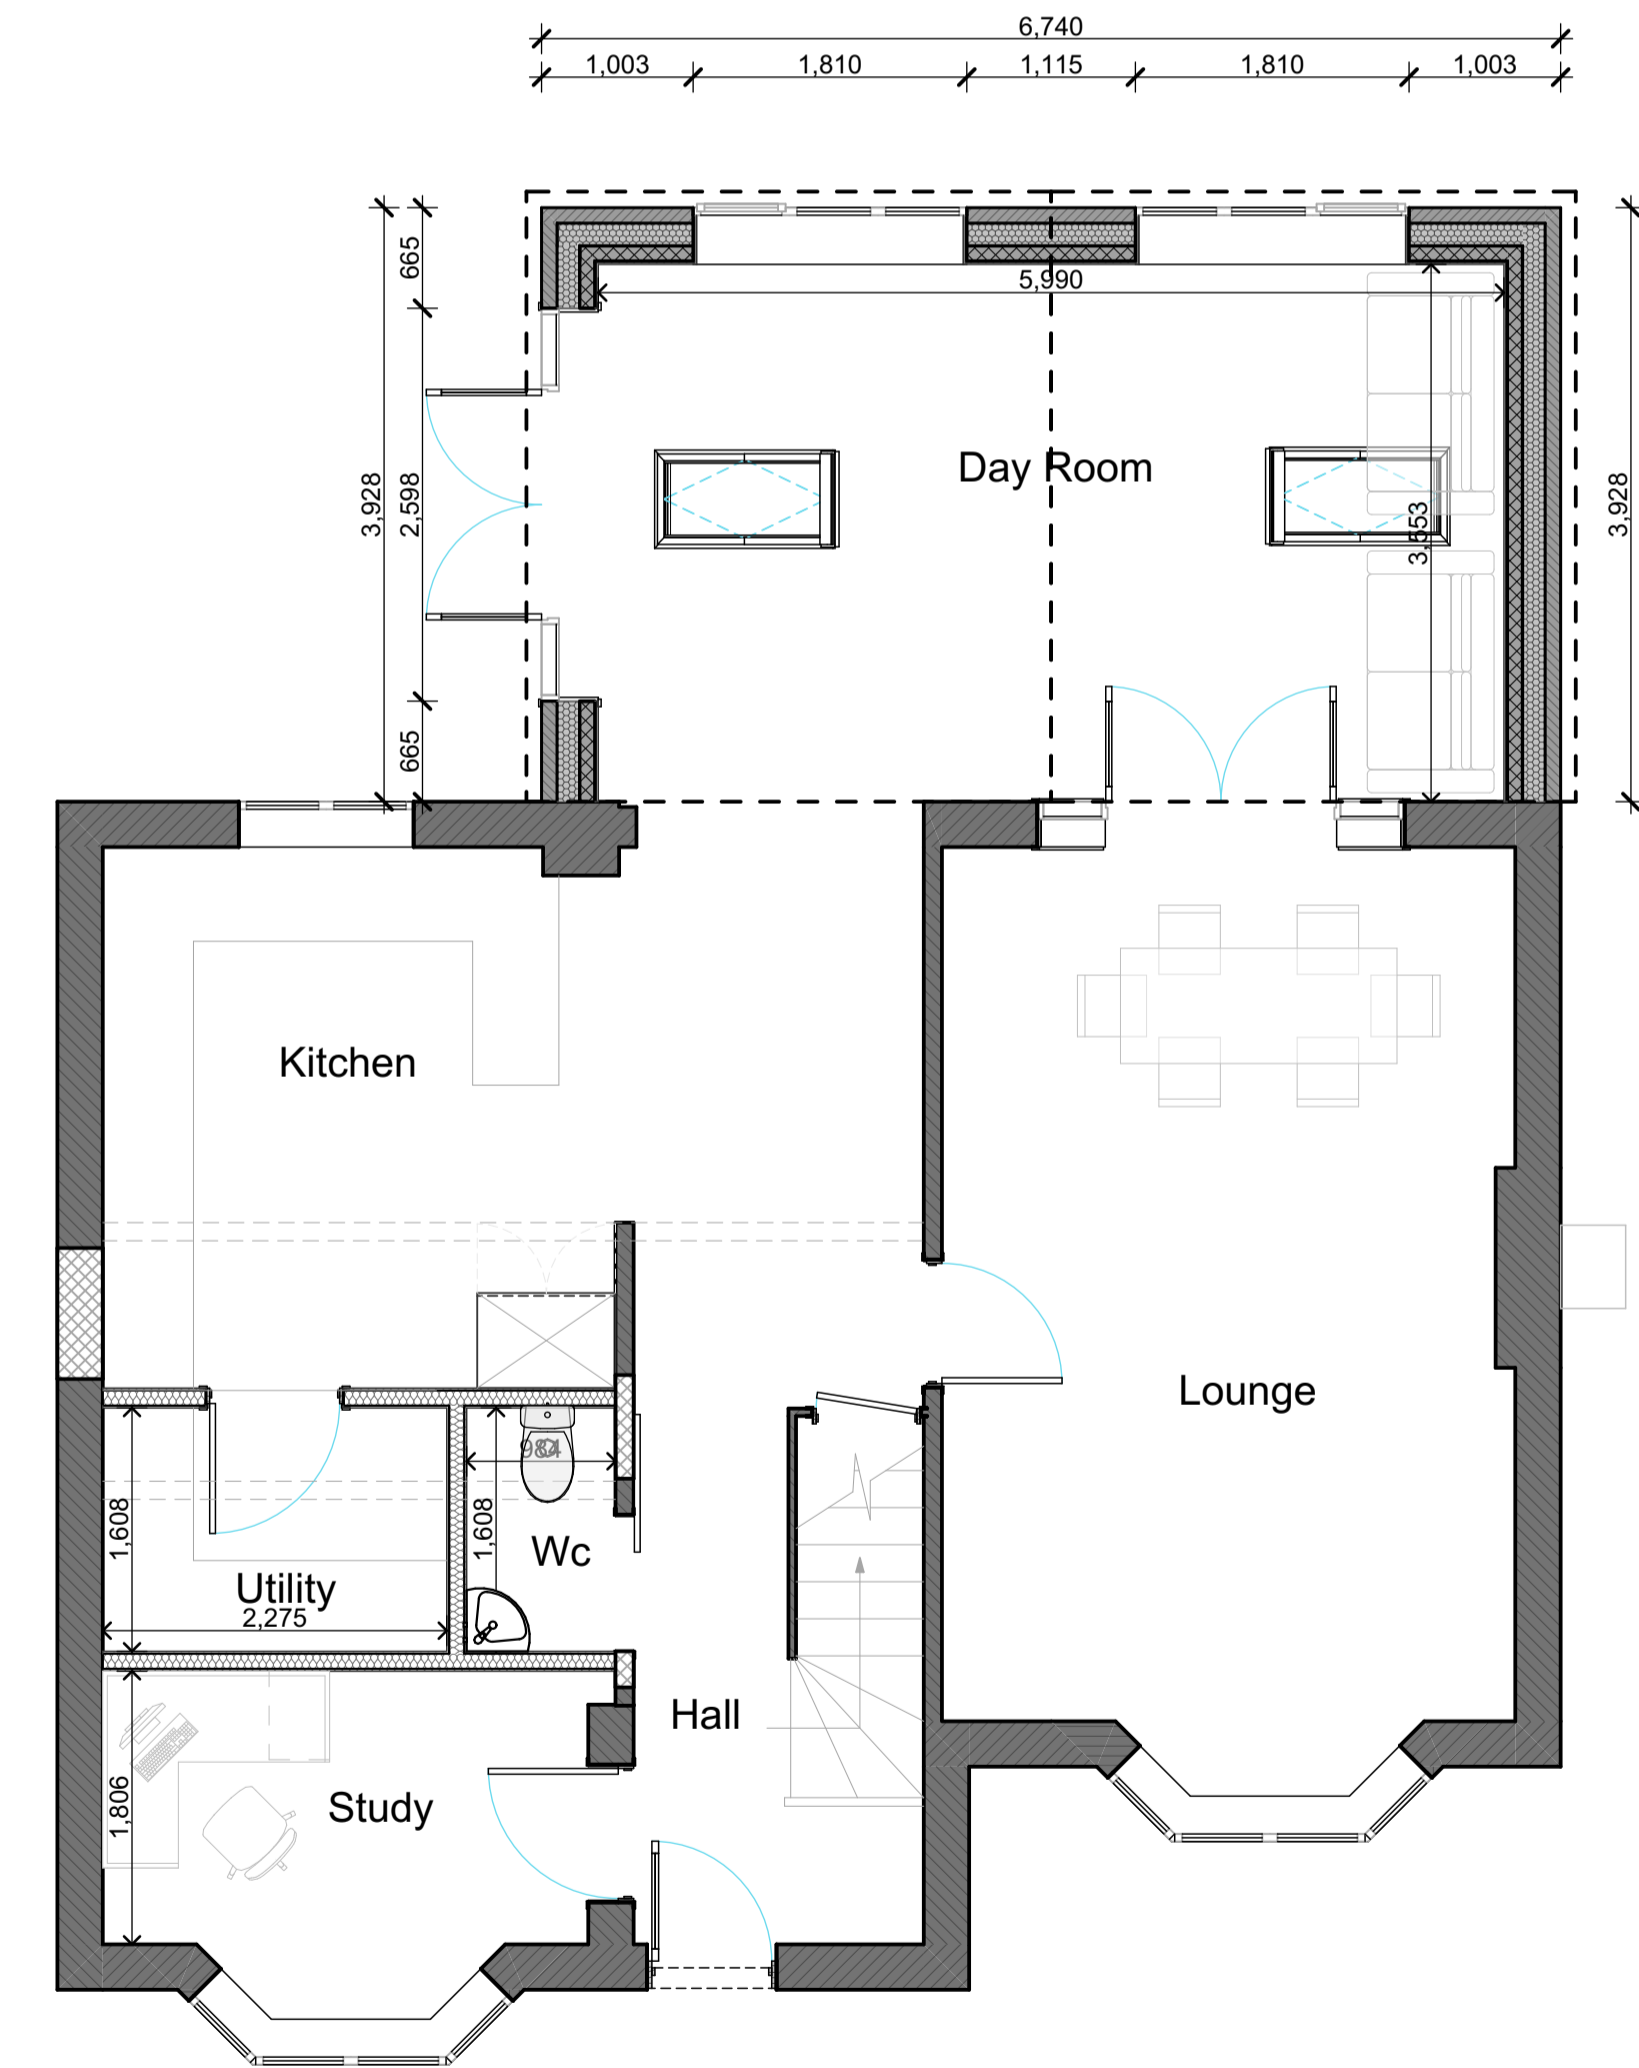

Proposed Ground Floor Layout 1:50

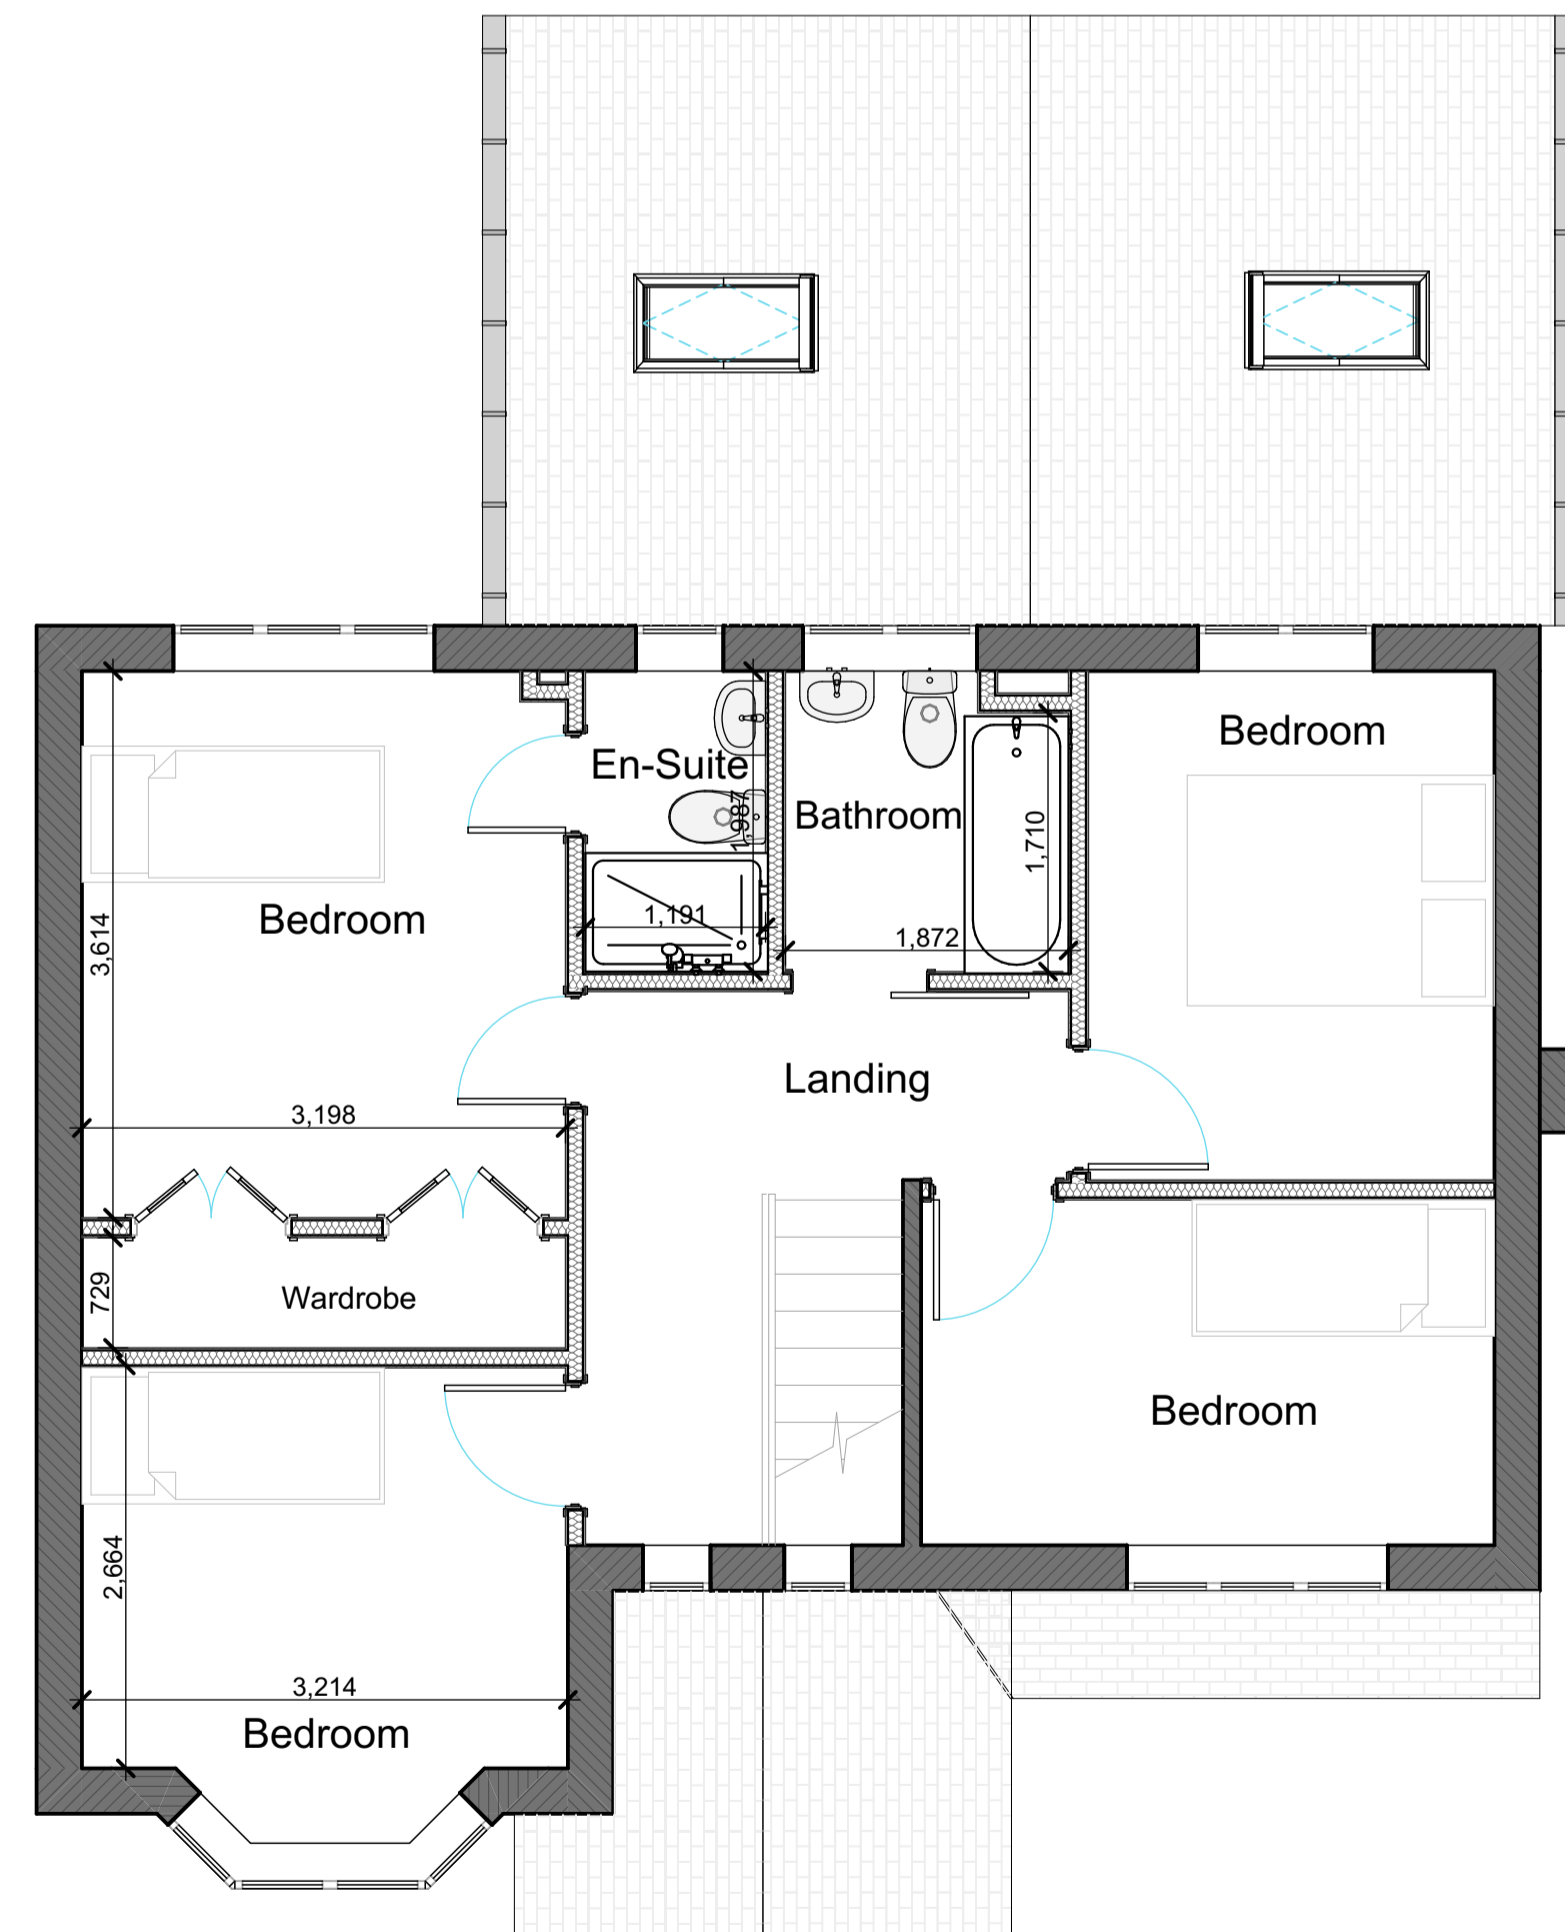

Proposed First Floor Layout 1:50

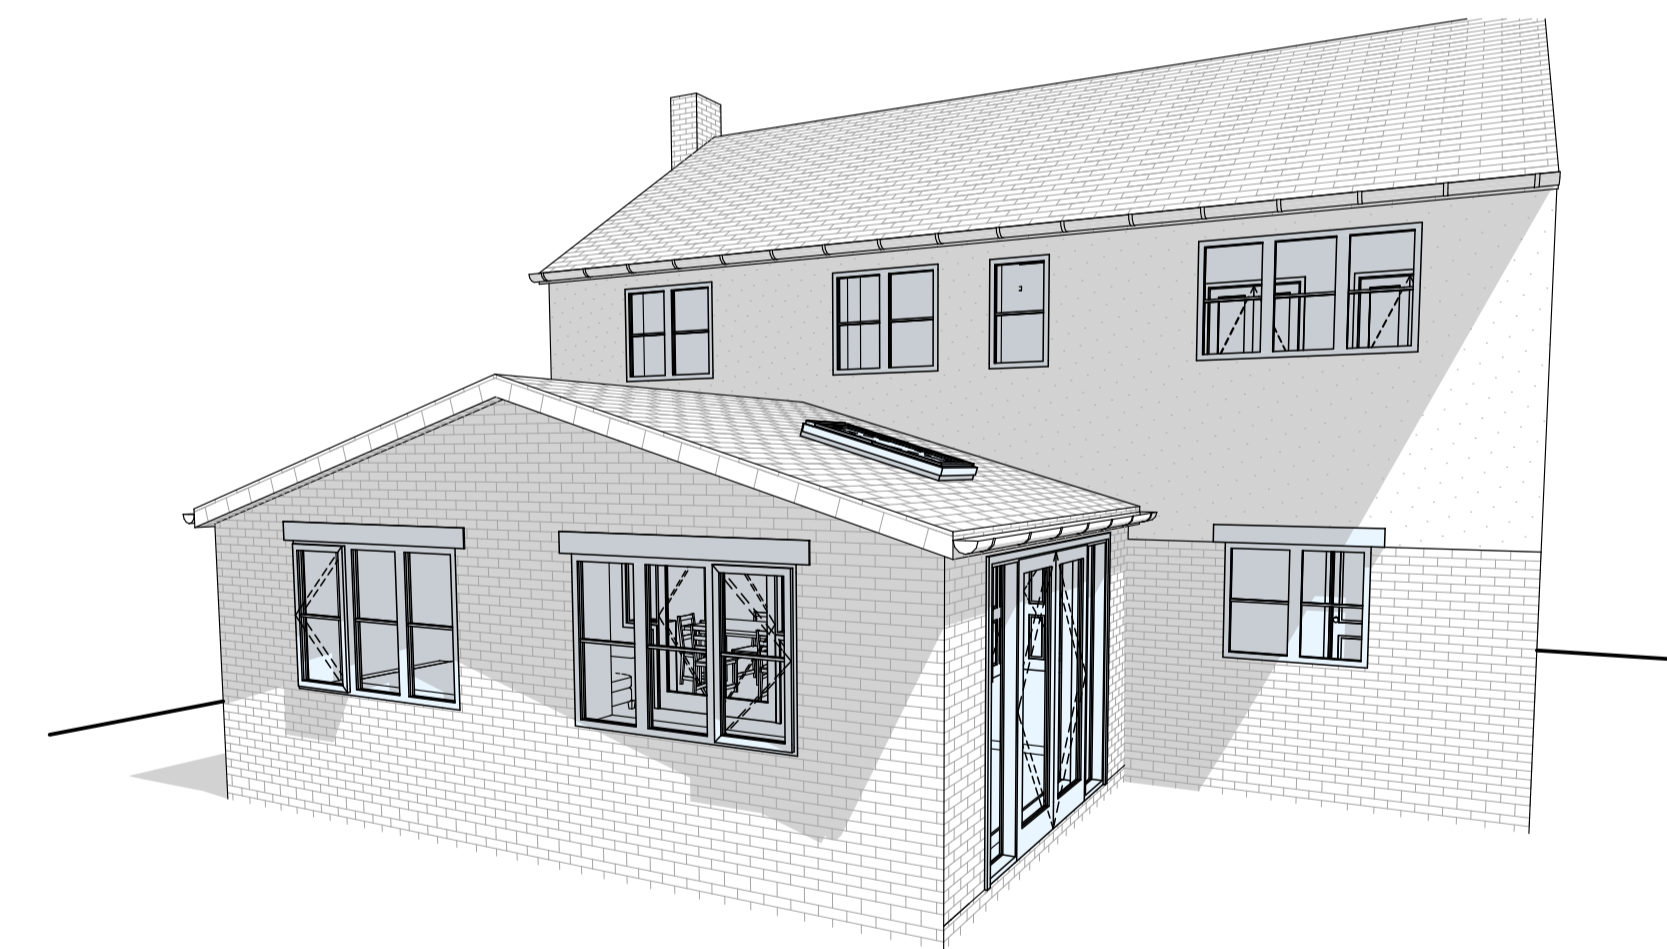

Proposed Rear Perspective

Proposed Single Storey Rear Extension & Alterations

CLIENT: Mr & Mrs Lampard

NOTES:

NORTH

REVISIONS

DATE: 22/04/2024
SCALE: 1:50, 1:100, 1:1250, 1:500

Proposed Layout & Elevations - Rev C

SI24/1012 - 01.1.2

A1 SHEET SIZE

