


External Finishes

- 1 White Render Finish
- 2 Composite Timber Windows
- 3 PPC Aluminium Rainwater Goods
- 4 Single Ply Flat Roof
- 5 Slate Tile Roof
- 6 Velux Rooflight

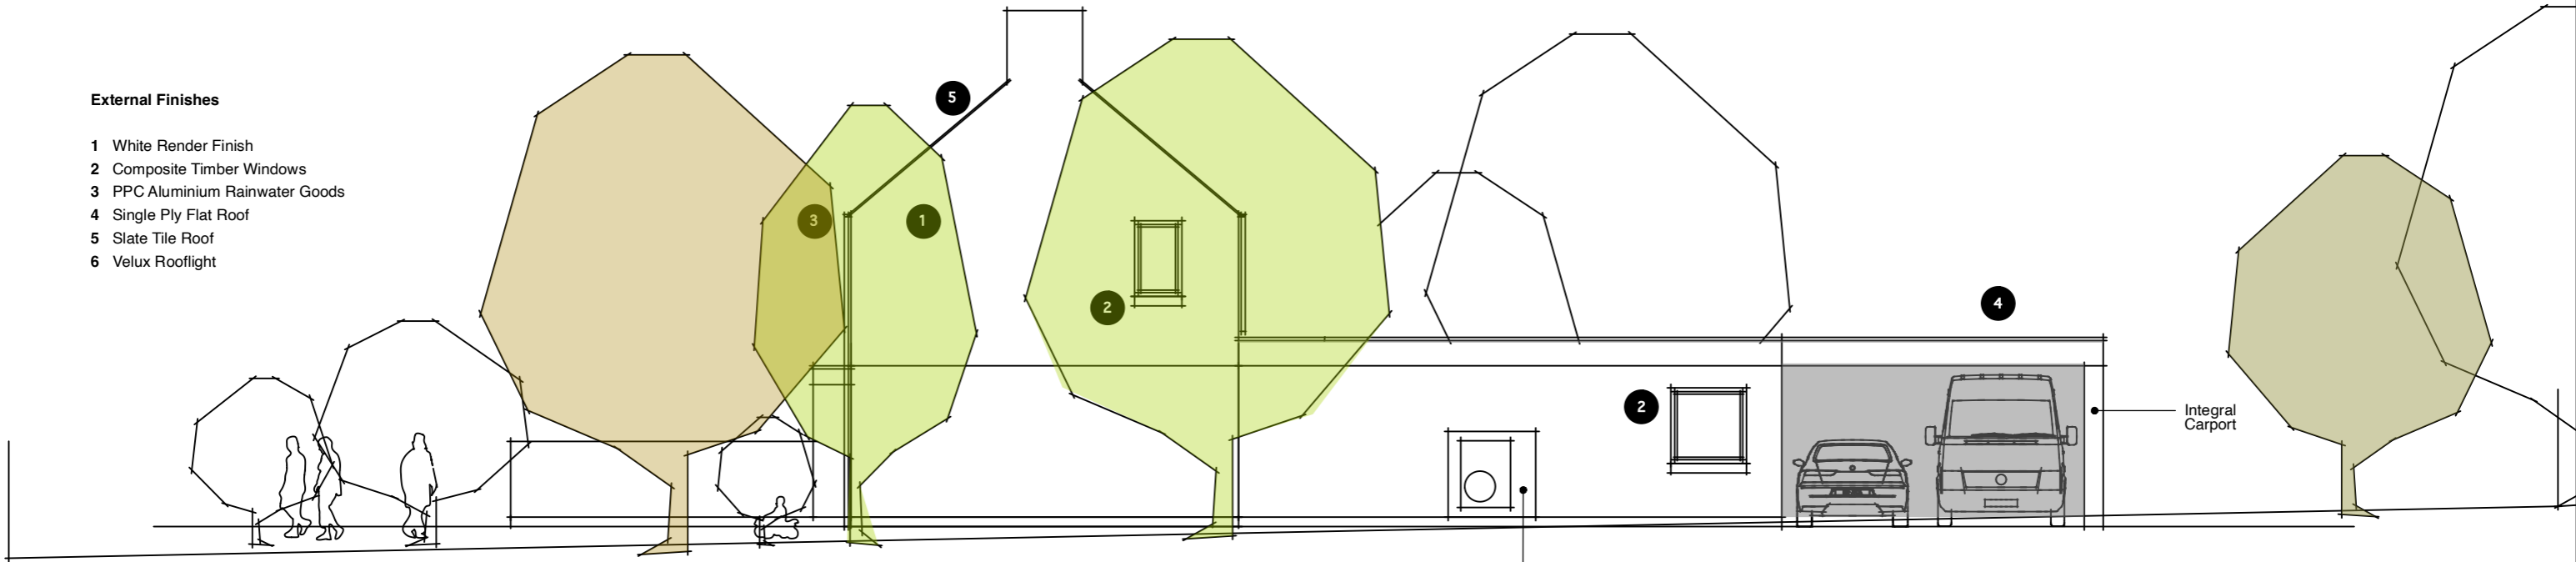


East Elevation

ASHP minimum 1.0m from boundary

External Finishes


- 1 White Render Finish
- 2 Composite Timber Windows
- 3 PPC Aluminium Rainwater Goods
- 4 Single Ply Flat Roof
- 5 Slate Tile Roof
- 6 Velux Rooflight

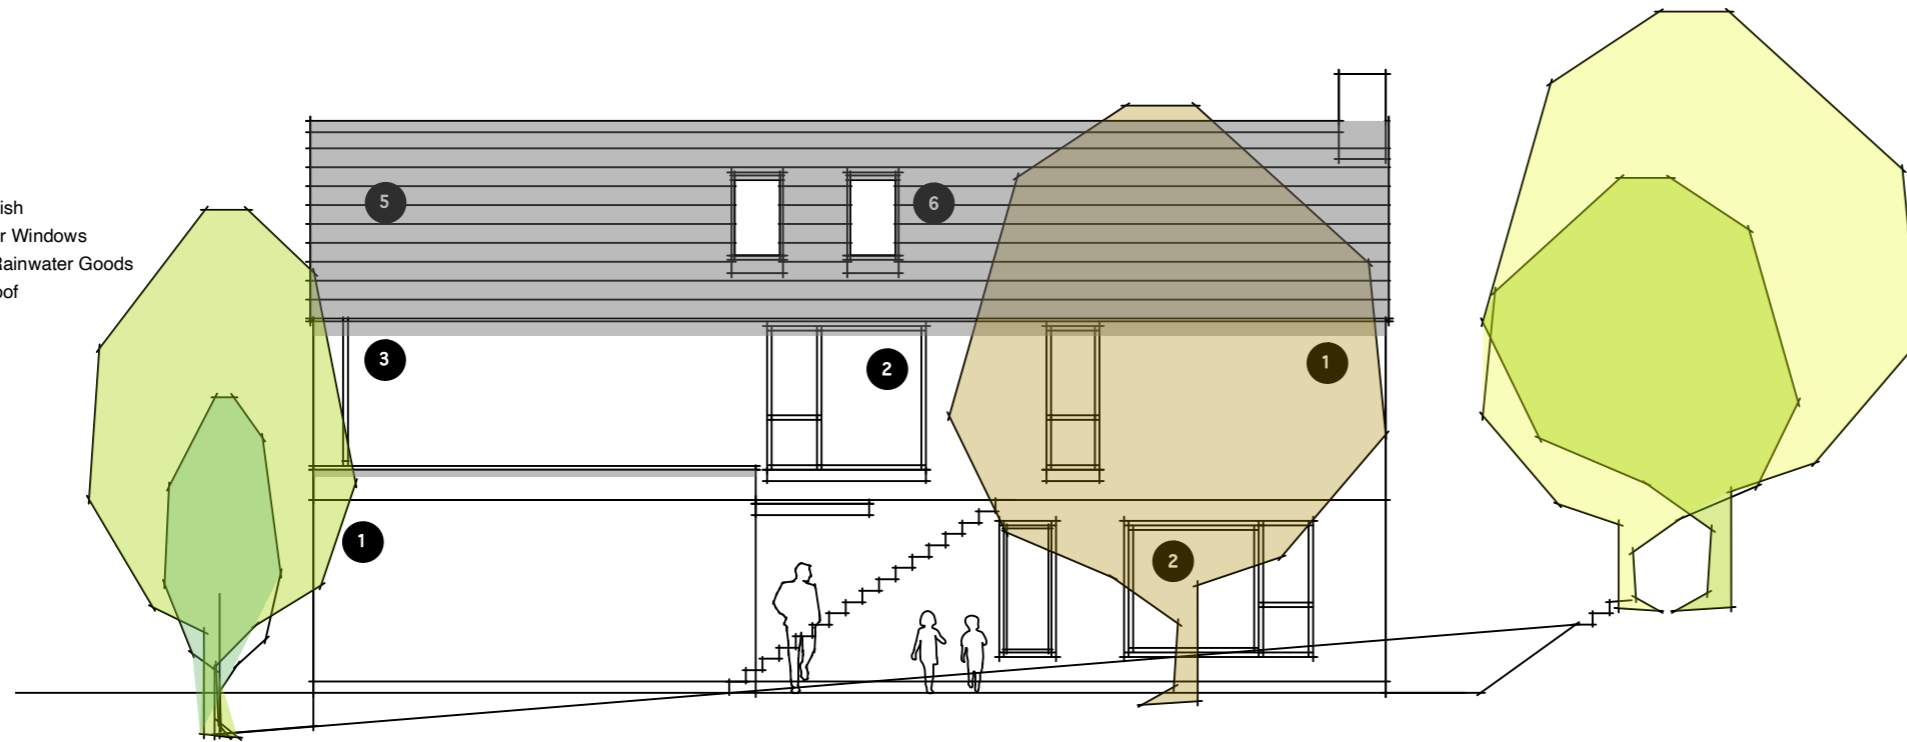

North Elevation

- Preliminary
- Client Approval
- Planning
- Building Regulations
- Tender
- Construction
- Record

Revision	Date

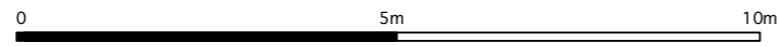

Hülle architecture & design
 +44 (0)7824 347754
 studio@hullearchitects.co.uk

Drawn by	Date	Project Title		
	March 2024	9 New Rd, Clanfield, Waterlooville PO8 0NS		
Scale @ A3	Scale @ A1	Document Title	Drawing No.	Rev
1:100	*	GA Elevations_Sheet 1	1290-HULLE-00-01-DR-A-0144	