
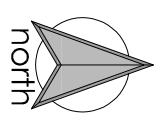
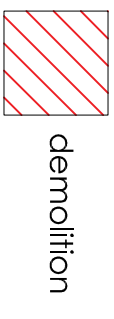
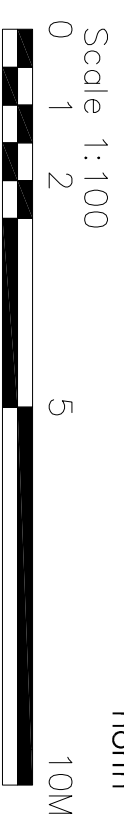


Revision	Date	Drawn	Details
A	05.09.23	RC	Issued for Planning Set
B	26.03.24	FF	Planning Detail

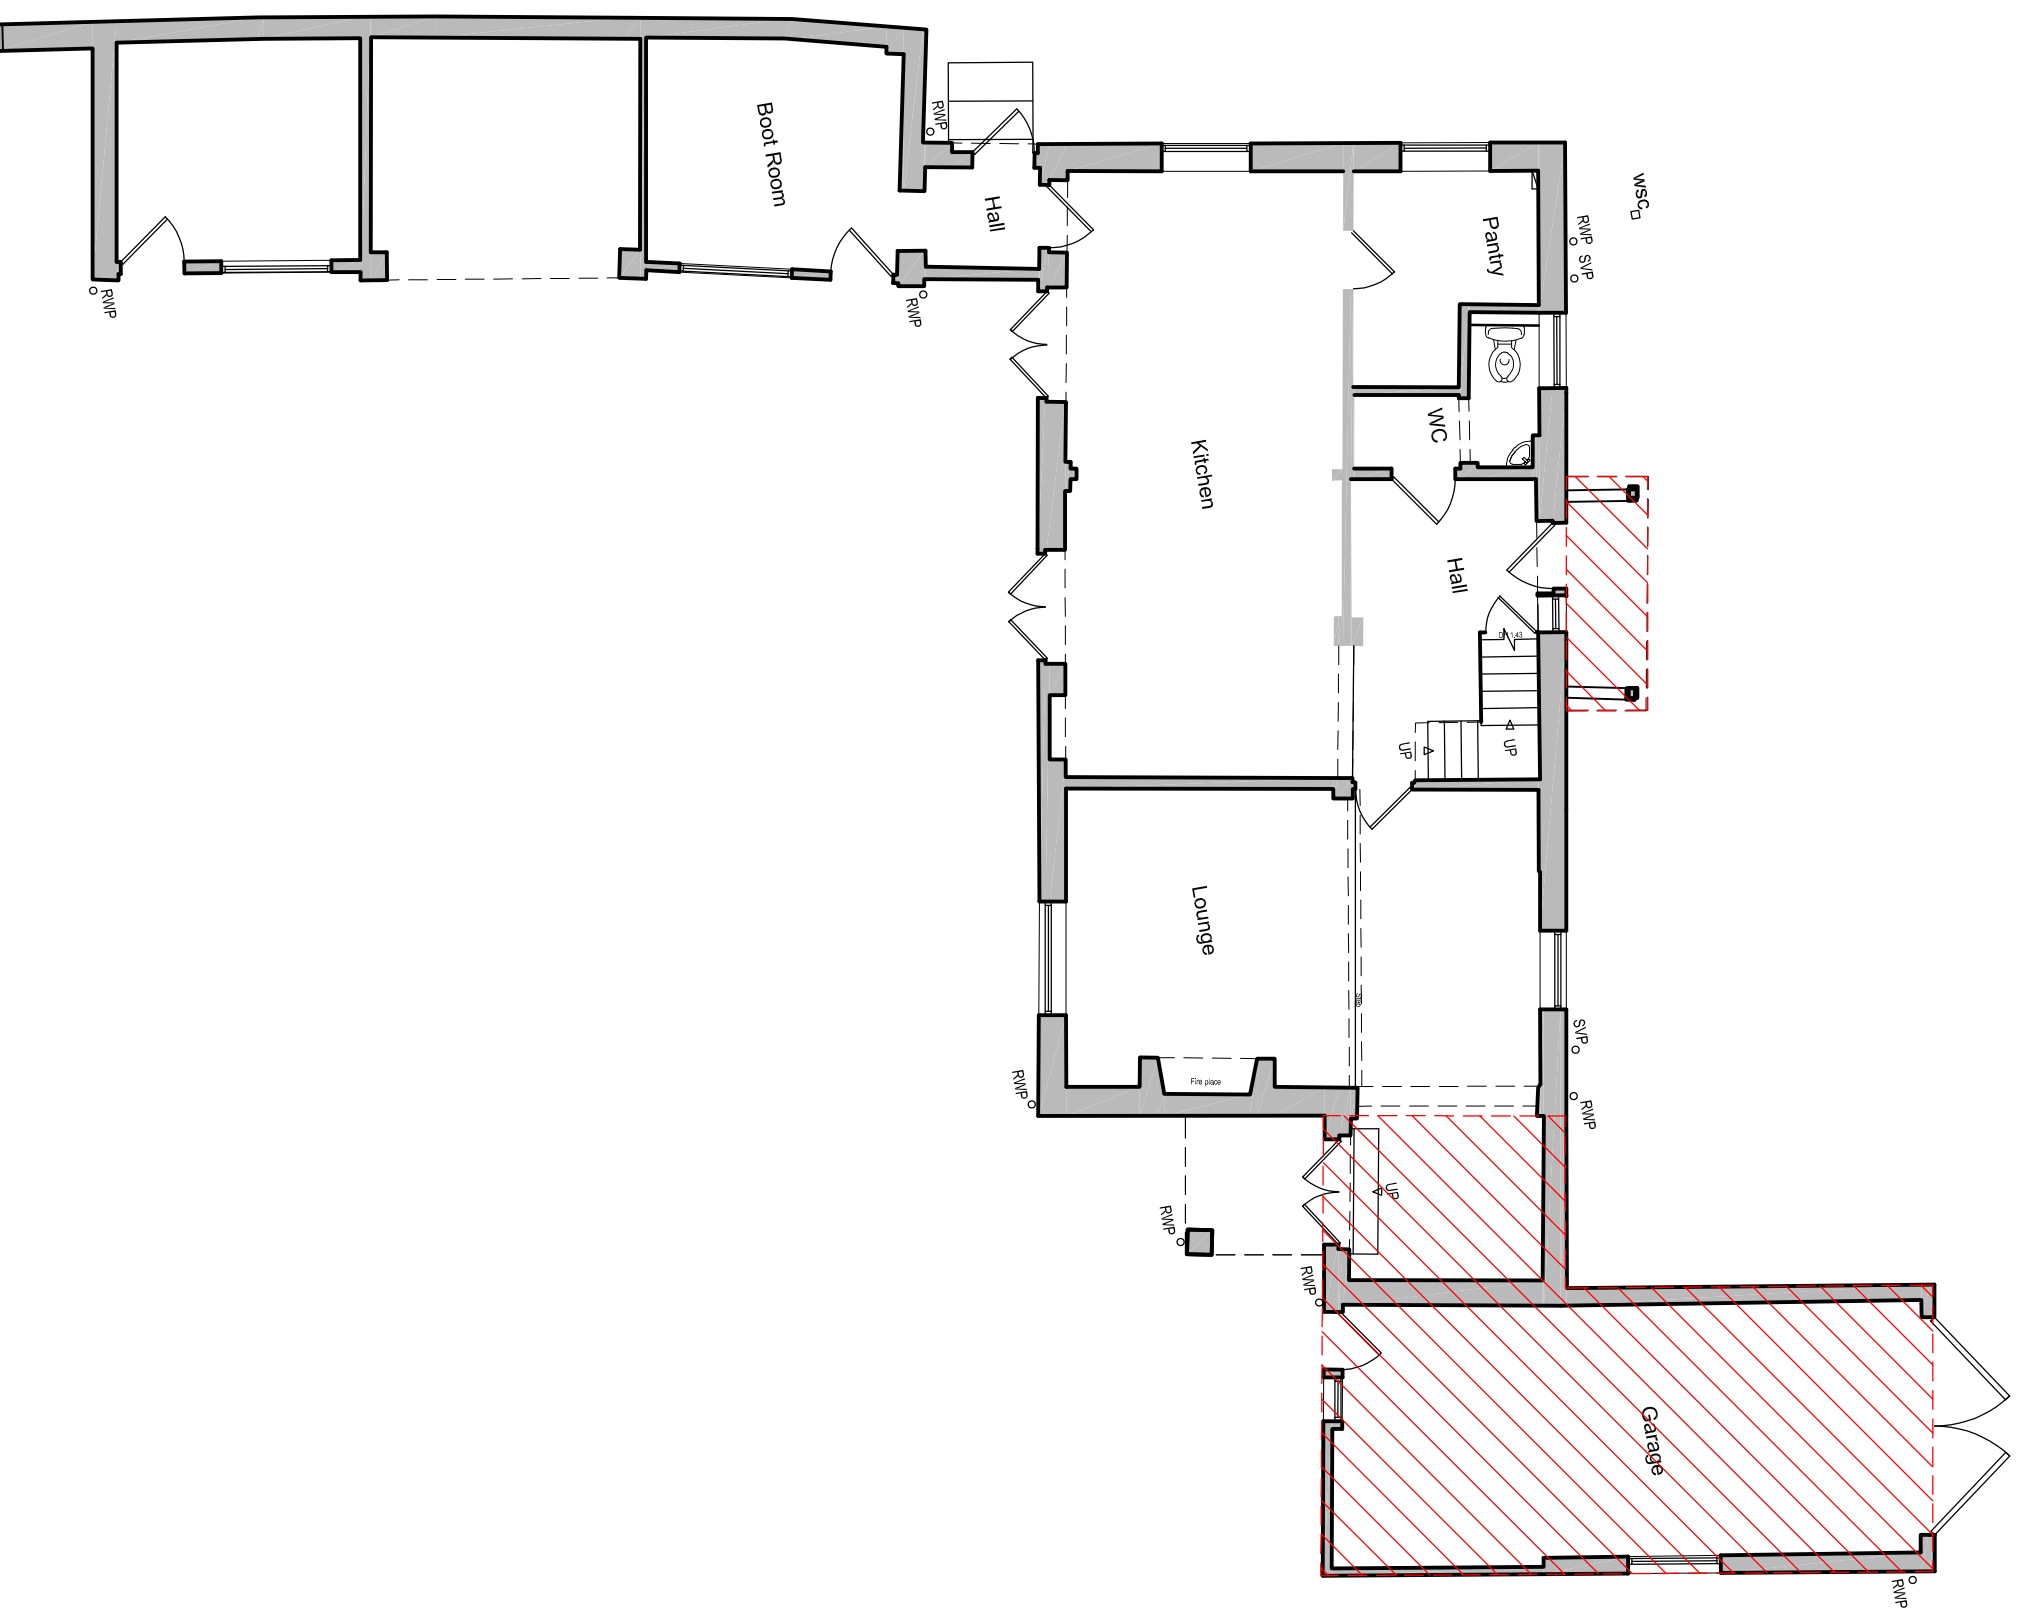

Client: MR AND MRS D BELL

Job Title: STONE PLACE, PASSFIELD, LIPHOOK

Drawing Title: GROUND FLOOR PLAN AS EXISTING

Scale: 1:100 Date: 06/21 AS Drawn: 927/A/3/110 B

snell david

Snell David Architects
Unit 3 Eastfields Avenue
Wandsworth
London
SW18 1GN
Tel: 020 8970 3335
e-mail: sda@snell-david.co.uk
web: www.snell-david.co.uk

This drawing is copyright and no portion should be used without consent. No alterations are to be made without the drawing. All dimensions are to be verified on site.