




Revision	Date	Drawn	Details
A	14/07/23	AB	For Client Comments
B	23/08/23	RC	Family Living Clearing Alterations
C	29/09/23	IF	Planning Set
D	27/02/24	IF	Updated Planning Set
E	08/03/24	IF	Changes from Comments
F	25/03/24	IF	Changes from Comments

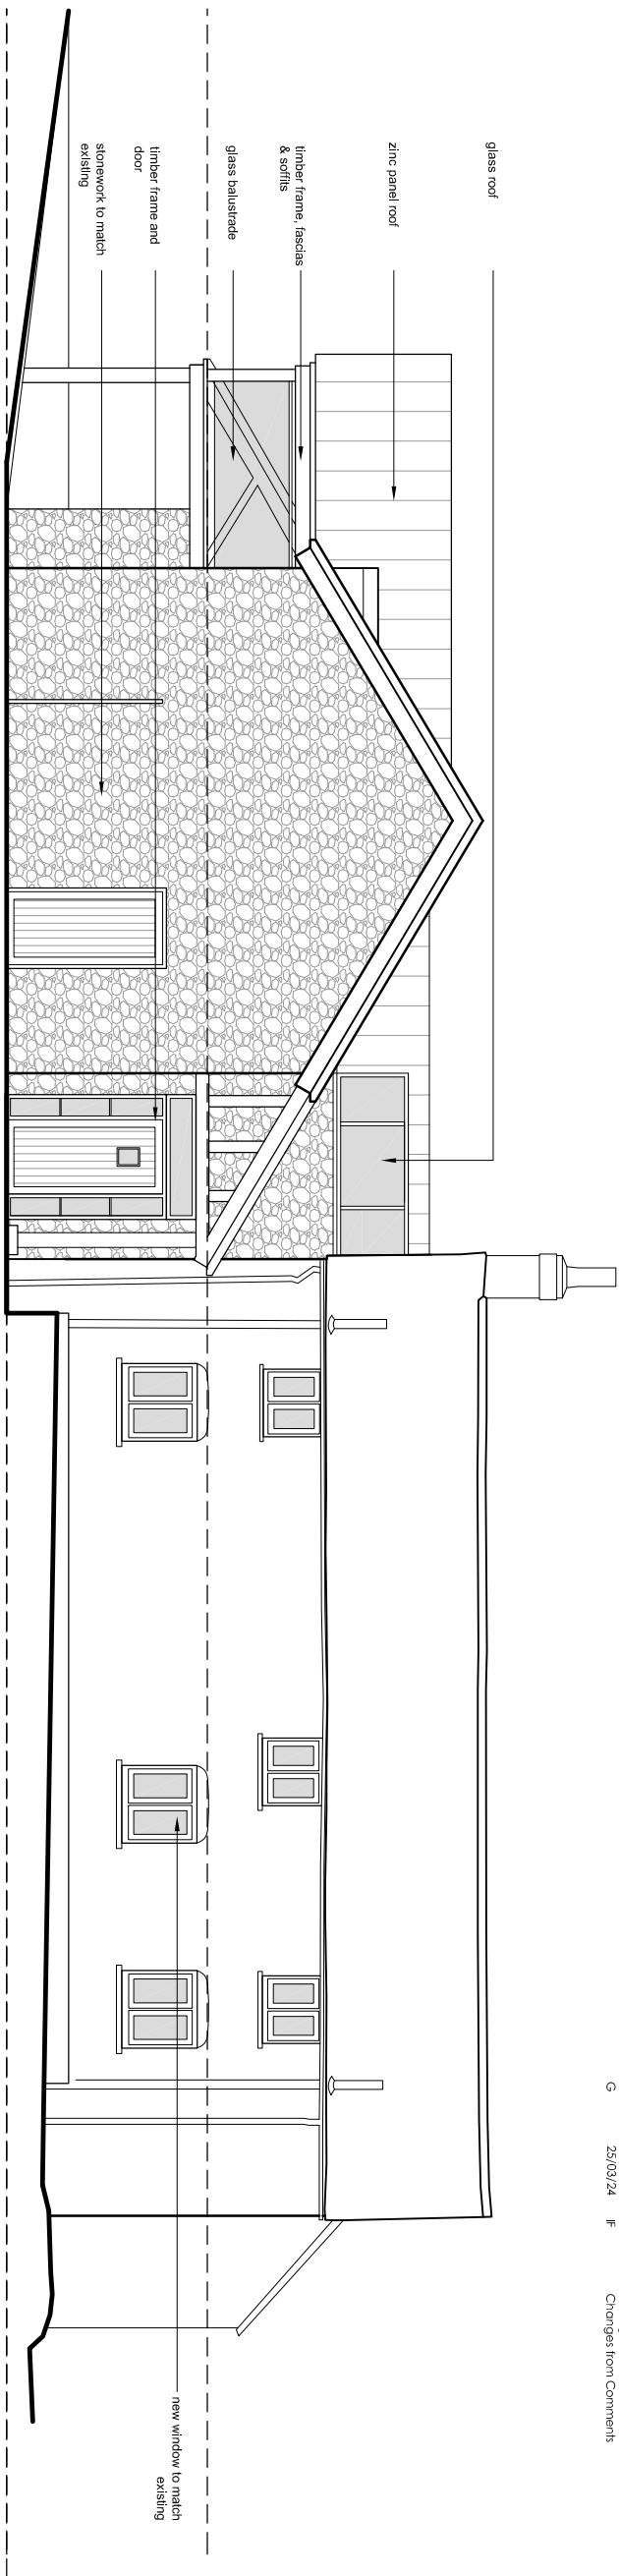

Front Elevation

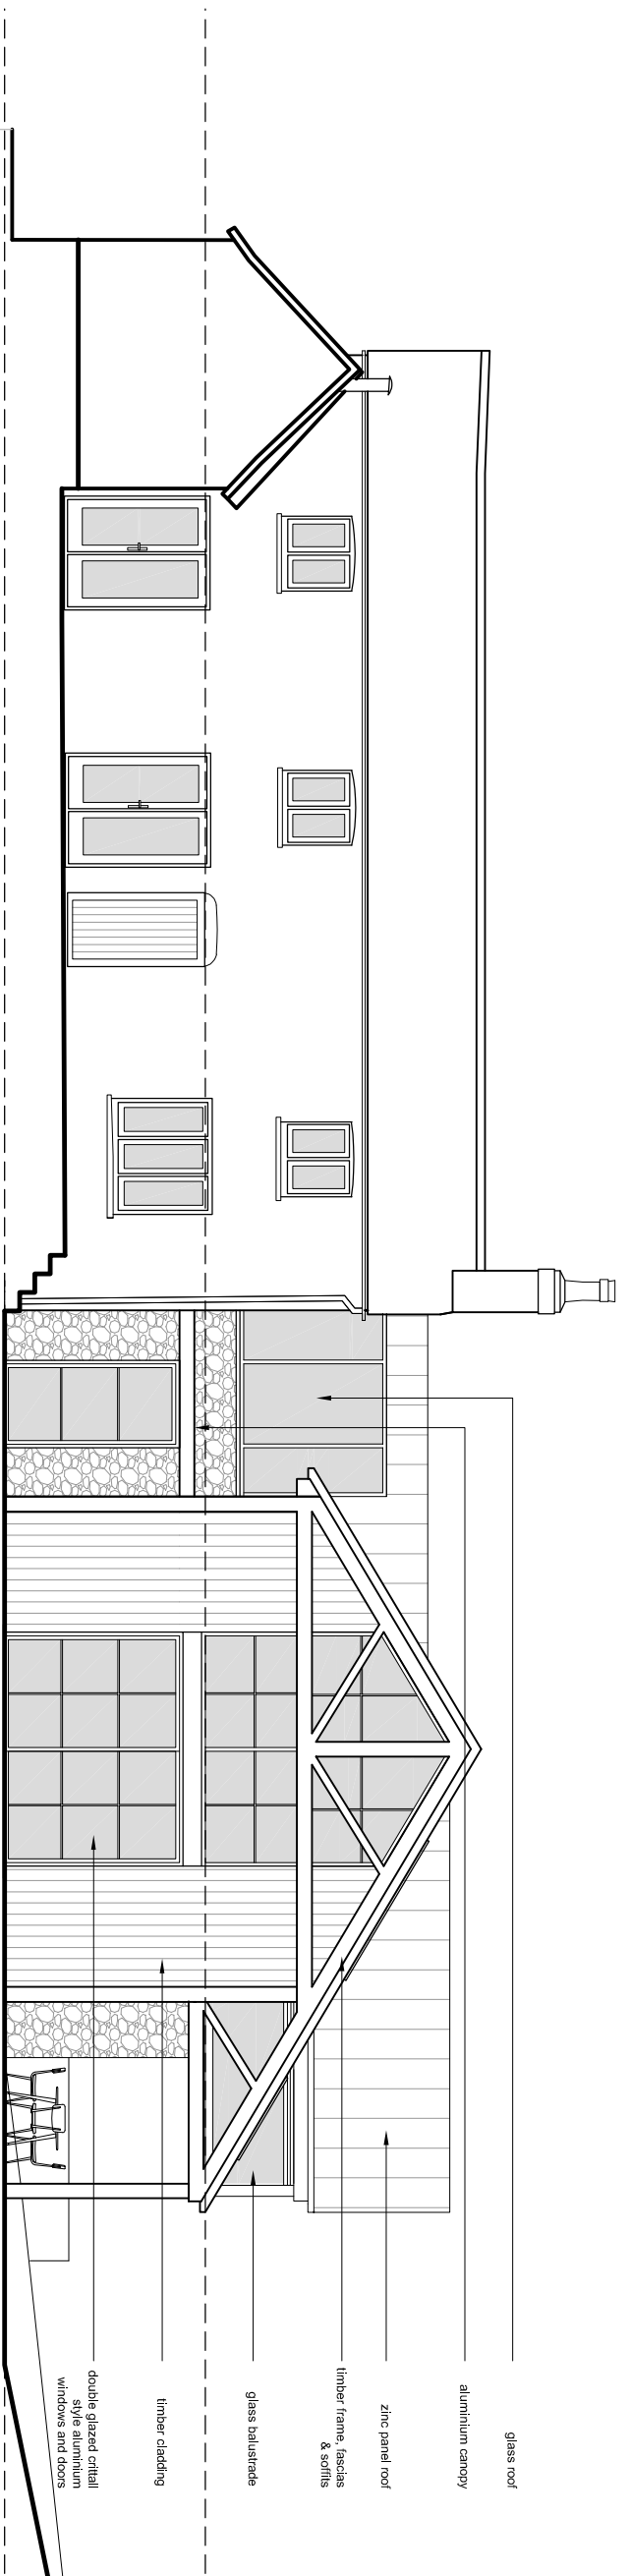

Rear Elevation

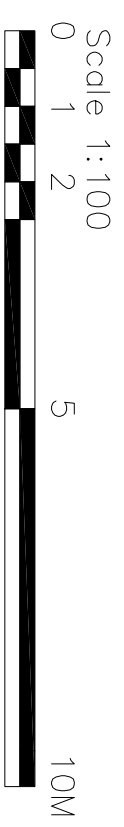

Client
MR AND MRS D BELL

Job Title
STONE PLACE, PASSFIELD, LIPHOOK

snell david

Drawing Title
FRONT AND REAR ELEVATIONS AS PROPOSED

Scale | Date | Drawn | Drawing Number
1:100 | 12/22 | AB | 927/A3/330 | G

Snell David Architects
Unit 1
Three Eastfields Avenue
Warrington
SW15 1GN
Tel: 020 8870 3333
e-mail: sd@snell-david.co.uk
web: www.snell-david.co.uk

The drawing is copyright and no part of it may be used without consent. No dimensions are to be taken from this drawing. All dimensions are to be taken from the drawing.