

Proposed Drawing Issue Register				
Project Number	Discipline	Sheet Number	Sheet Name	Current Revision

045TH	A	00-101	Proposed Drawing Issue Register	
045TH	A	01-001	Location Plan	
045TH	A	01-002	Block plans	
045TH	A	02-101	Proposed Front Visualization	
045TH	A	02-102	Proposed Rear Visualization	
045TH	A	02-103	Dormer Calculations	
045TH	A	03-101	Proposed Ground Floor Plan	
045TH	A	03-102	Proposed First Floor Plan	
045TH	A	03-103	Proposed Second Floor Plan	
045TH	A	03-106	Proposed Roof Plan	
045TH	A	05-101	Proposed Section A-A'	
045TH	A	05-102	Proposed Section B-B'	
045TH	A	06-101	Proposed Elevation	
045TH	A	06-102	Proposed Elevation	
045TH	A	06-103	Proposed Elevation	
045TH	A	06-104	Proposed Elevation	

Rev No.	Date	Description
---------	------	-------------

**Notes:**

Any inaccuracies or errors to be reported to the architect/surveyor immediately and prior to any work commencing. All dimensions to be verified on site. All work to comply with British Standards Code of practice. All external surfaces and materials to match existing. This drawing and all information provided within it is the copyright of UPP Consultants Ltd. and reproduction without prior consent is strictly forbidden.

Dwg No	Drawn
045TH-A-00-101	UPP

Drawing	Checked
Proposed Drawing Issue Register	UPP


Scale	Issue Date
@ A3	09.04.2024

Project Address  
45 The Ridgeway, London, NW11 8QP

Client	Status
TBC	For Planning



Location Plan  
1:1250

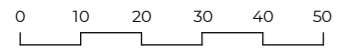

Proposed site plan  
1:500



Rev No.	Date	Description
---------	------	-------------

Notes:

Any inaccuracies or errors to be reported to the architect/surveyor immediately and prior to any work commencing. All dimensions to be verified on site. All work to comply with British Standards Code of practice. All external surfaces and materials to match existing. This drawing and all information provided within it is the copyright of UPP Consultants Ltd. and reproduction without prior consent is strictly forbidden.

Dwg No <b>045TH-A-01-001</b>	Drawn <b>UPP</b>
---------------------------------	---------------------


Drawing <b>Location Plan</b>	Checked <b>UPP</b>
---------------------------------	-----------------------

Scale <b>As indicated @ A3</b>	Issue Date <b>09.04.2024</b>
-----------------------------------	---------------------------------



Project Address  
**45 The Ridgeway, London, NW11 8QP**

Client <b>TBC</b>	Status <b>For Planning</b>
----------------------	-------------------------------

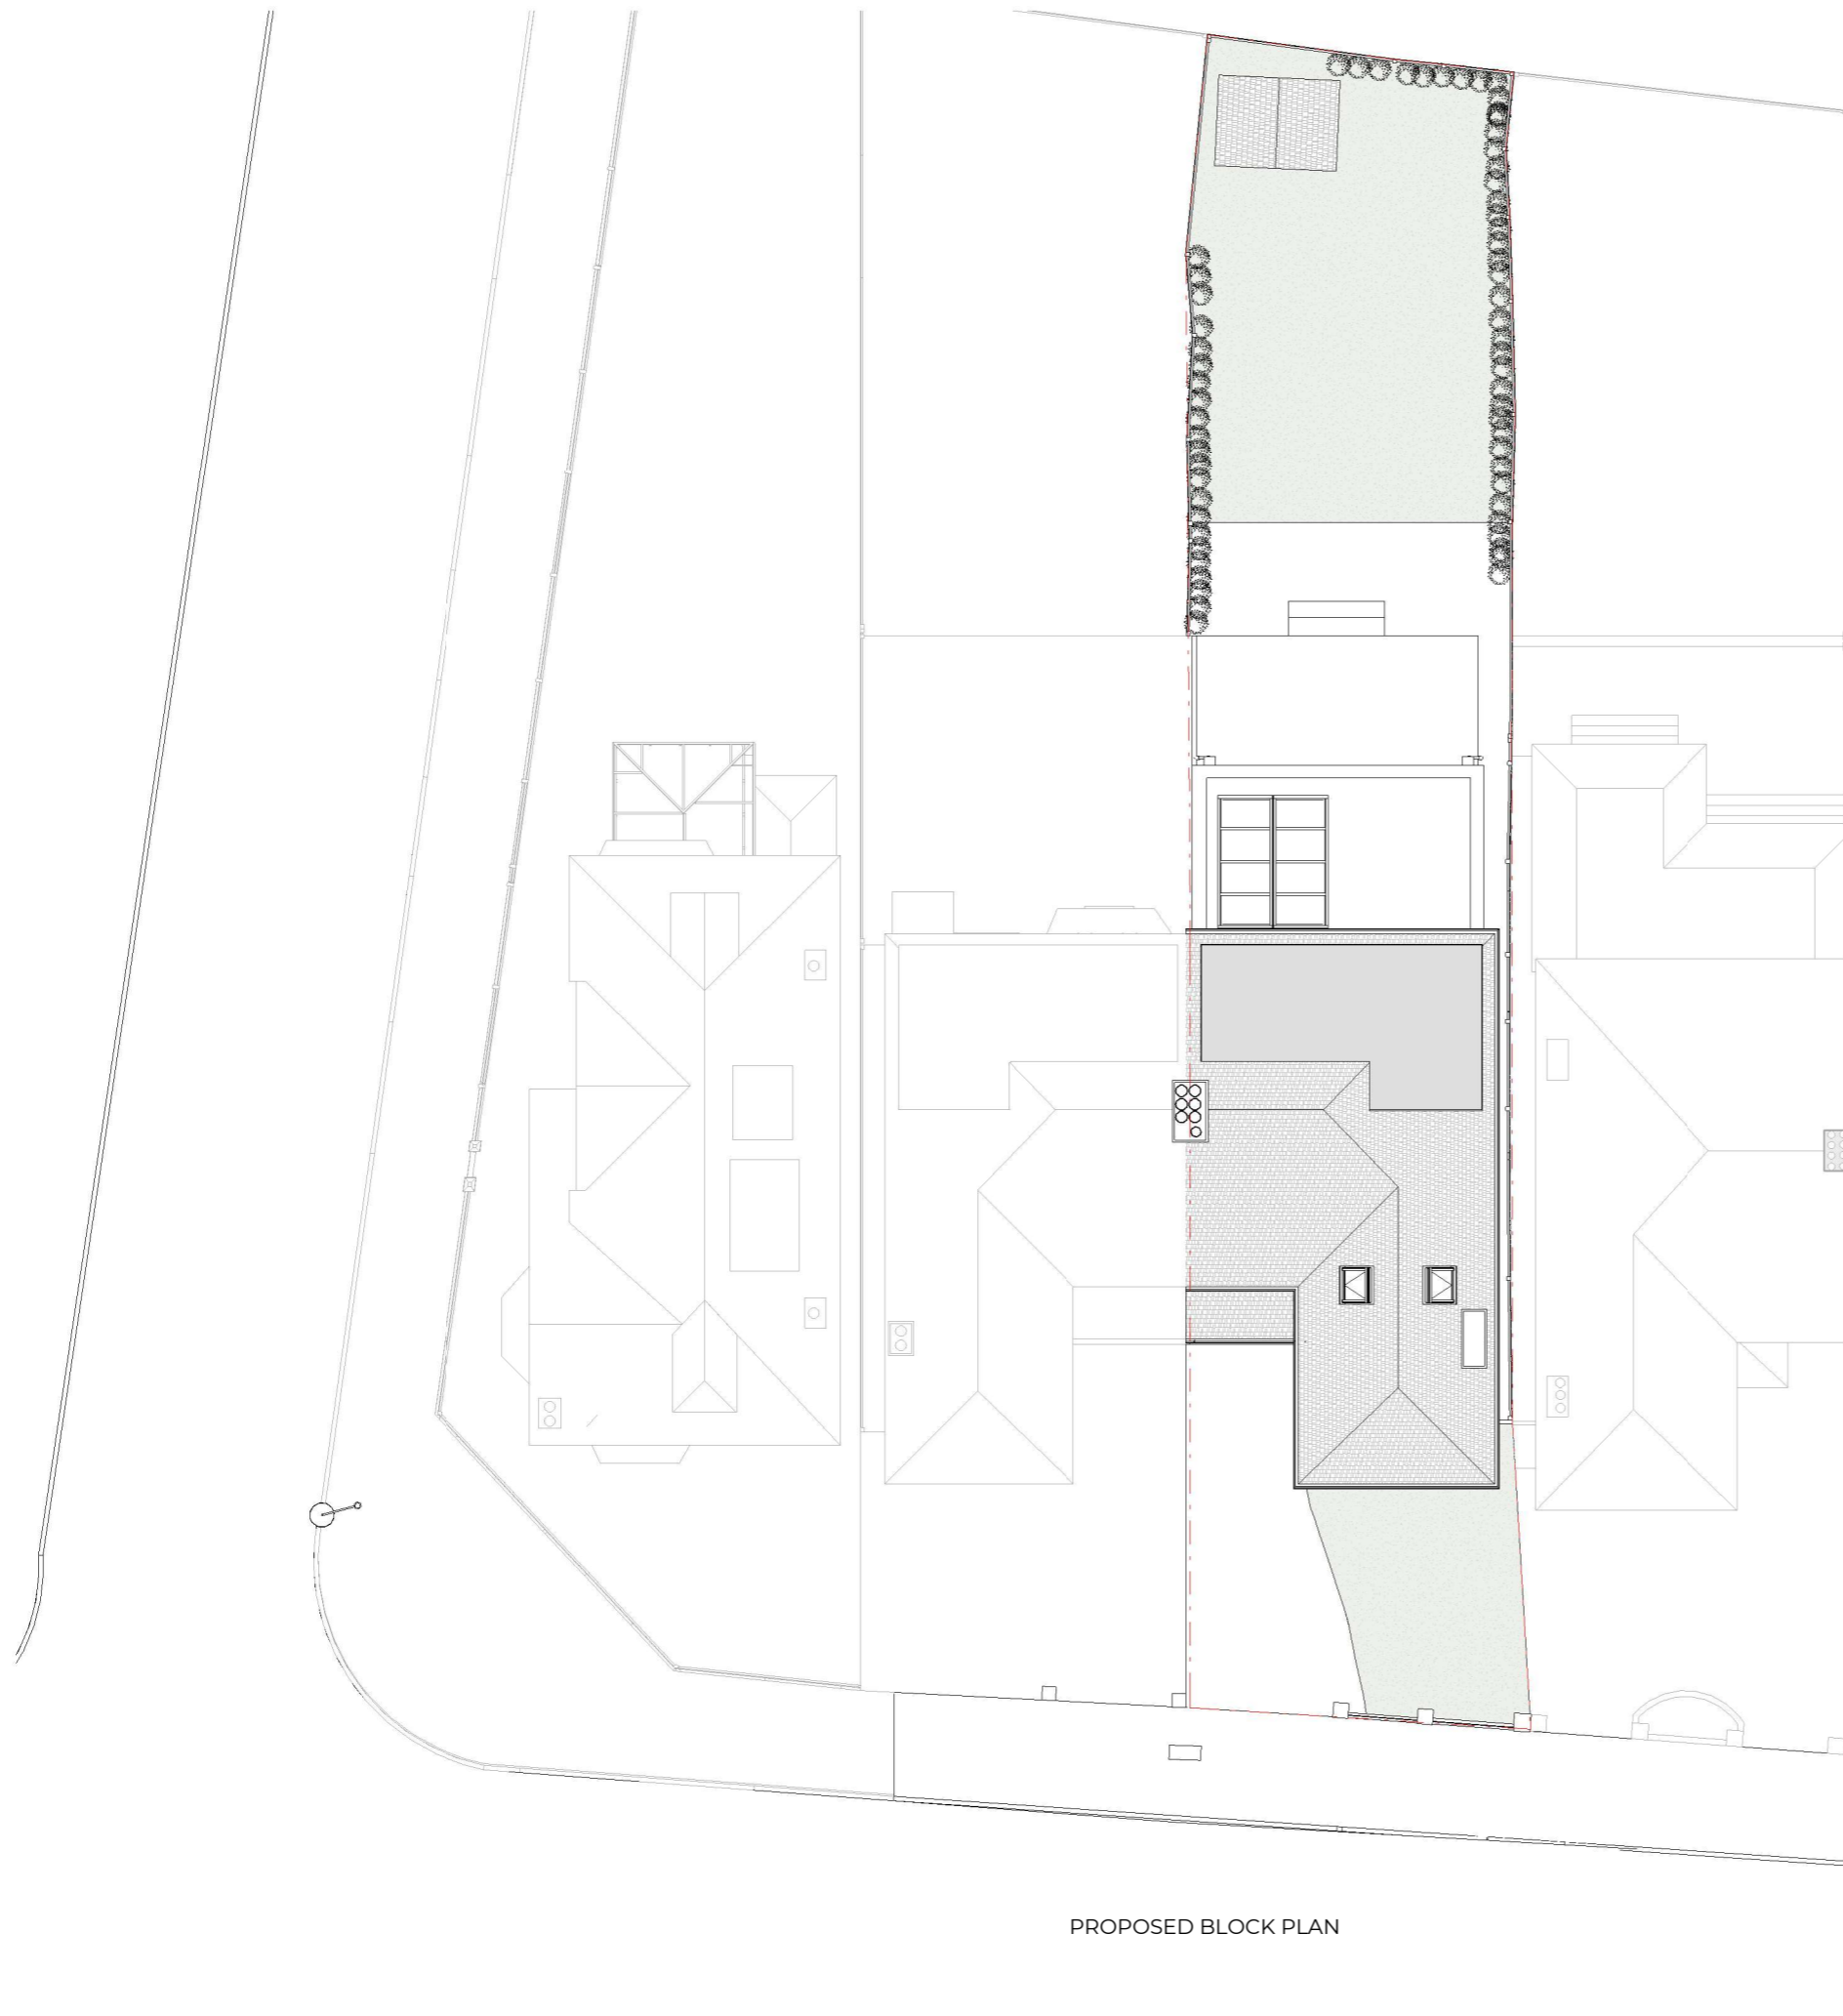

PROPOSED BLOCK PLAN

Rev No.	Date	Description
---------	------	-------------

Notes:

Any inaccuracies or errors to be reported to the architect/surveyor immediately and prior to any work commencing. All dimensions to be verified on site. All work to comply with British Standards Code of practice. All external surfaces and materials to match existing. This drawing and all information provided within it is the copyright of UPP Consultants Ltd. and reproduction without prior consent is strictly forbidden.

Dwg No	Drawn
045TH-A-01-002	UPP

Drawing	Checked
Block plans	UPP

Scale	Issue Date
1:200 @ A3	09.04.2024



Project Address  
45 The Ridgeway, London, NW11 8QP

Client	Status
TBC	For Planning

www.upp-planning.co.uk  
info@upp-planning.co.uk  
0208 202 9996  
Atrium, Stables Market, Chalk  
Farm Road, London, NW1 8AH







Rev No.	Date	Description
---------	------	-------------

**Notes:**

Any inaccuracies or errors to be reported to the architect/surveyor immediately and prior to any work commencing. All dimensions to be verified on site. All work to comply with British Standards Code of practice. All external surfaces and materials to match existing. This drawing and all information provided within it is the copyright of UPP Consultants Ltd. and reproduction without prior consent is strictly forbidden.

Dwg No	045TH-A-02-101	Drawn	UPP
--------	----------------	-------	-----

Drawing	Proposed Front Visualization	Checked	UPP
---------	------------------------------	---------	-----

Scale	@ A3	Issue Date	09.04.2024
-------	------	------------	------------


Project Address  
45 The Ridgeway, London, NW11 8QP

Client	TBC	Status	For Planning
--------	-----	--------	--------------

www.upp-planning.co.uk  
info@upp-planning.co.uk  
0208 202 9996  
Atrium, Stables Market, Chalk  
Farm Road, London, NW1 8AH





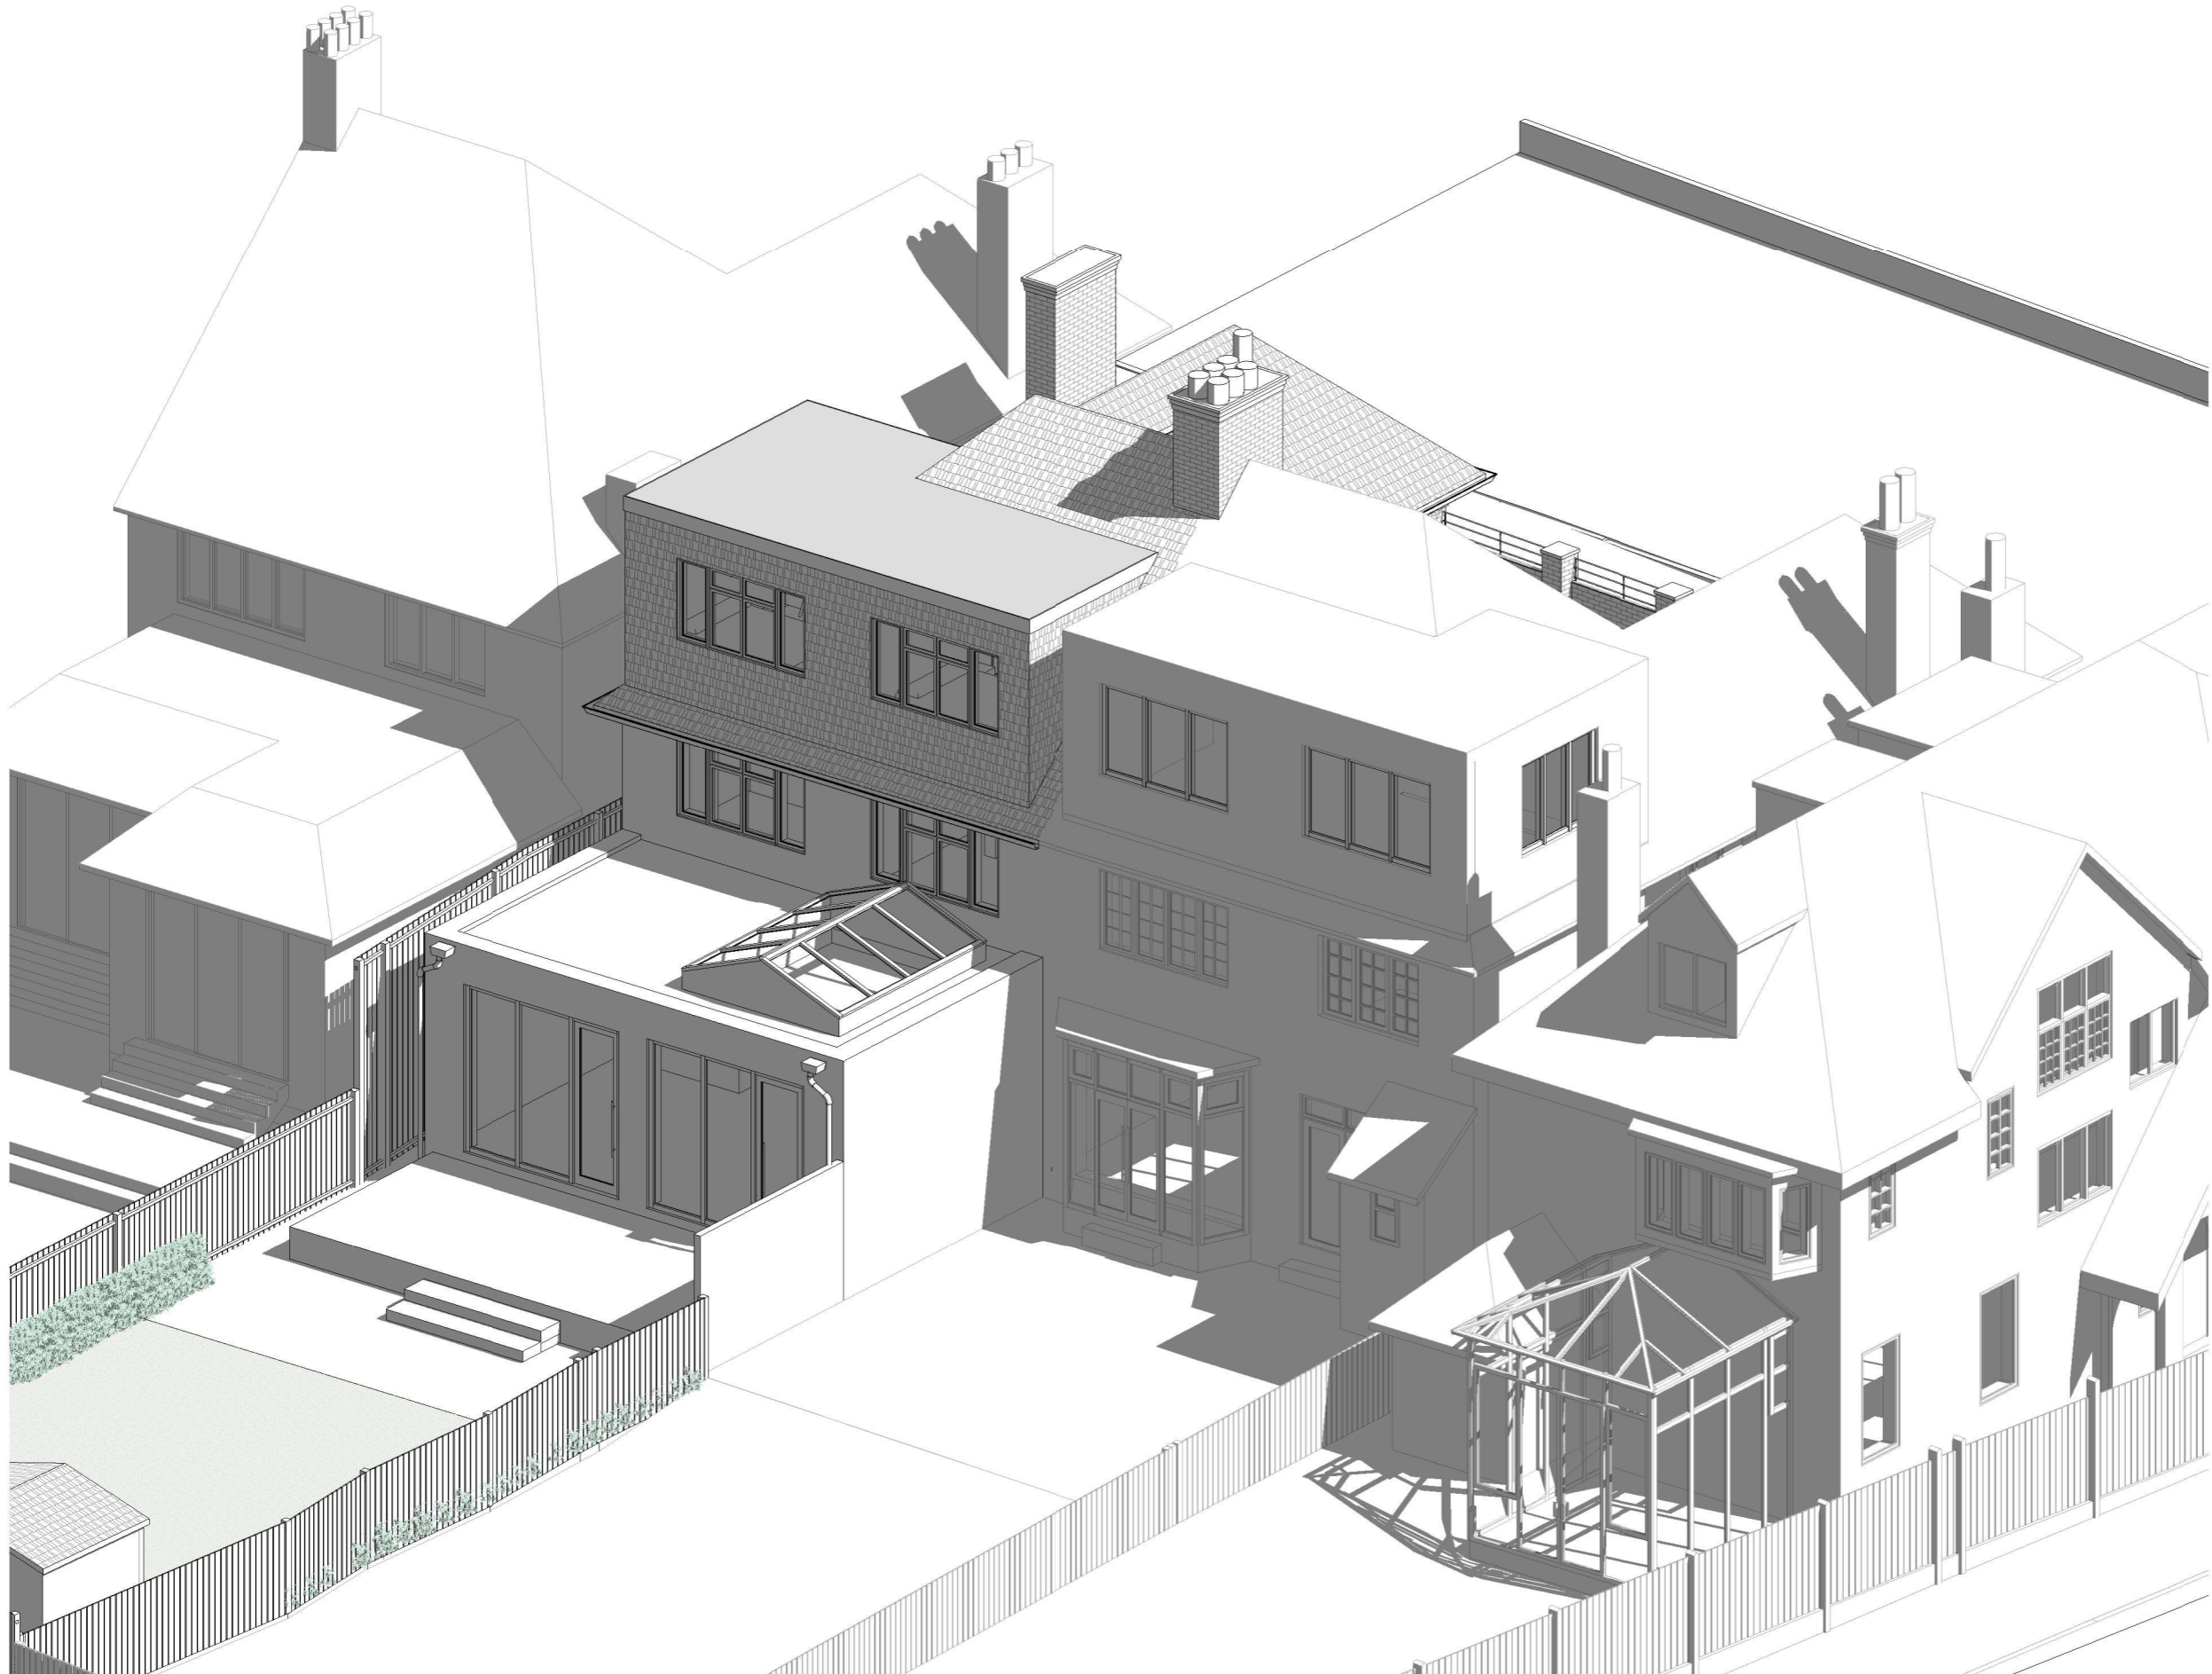

Rev No.	Date	Description
---------	------	-------------

**Notes:**  
 Any inaccuracies or errors to be reported to the architect/surveyor immediately and prior to any work commencing. All dimensions to be verified on site. All work to comply with British Standards Code of practice. All external surfaces and materials to match existing. This drawing and all information provided within it is the copyright of UPP Consultants Ltd. and reproduction without prior consent is strictly forbidden.

Dwg No	045TH-A-02-102	Drawn	UPP
--------	----------------	-------	-----

Drawing	Proposed Rear Visualization	Checked	UPP
---------	-----------------------------	---------	-----

Scale	@ A3	Issue Date	09.04.2024
-------	------	------------	------------

**Project Address**  
 45 The Ridgeway, London, NW11 8QP

Client	TBC	Status	For Planning
--------	-----	--------	--------------





Generic Models (1) Edit Type

Constraints

Elevation from Level 6.0000

Moves With Nearby ...

Dimensions

Volume 47.551 m<sup>3</sup>

Identity Data

Rev No.	Date	Description
---------	------	-------------


Notes:

Any inaccuracies or errors to be reported to the architect/surveyor immediately and prior to any work commencing. All dimensions to be verified on site. All work to comply with British Standards Code of practice. All external surfaces and materials to match existing. This drawing and all information provided within it is the copyright of UPP Consultants Ltd. and reproduction without prior consent is strictly forbidden.

Dwg No	045TH-A-02-103	Drawn	UPP
Drawing	Dormer Calculations	Checked	UPP
Scale	@ A3	Issue Date	09.04.2024

Project Address  
45 The Ridgeway, London, NW11 8QP

Client	TBC	Status	For Planning
--------	-----	--------	--------------

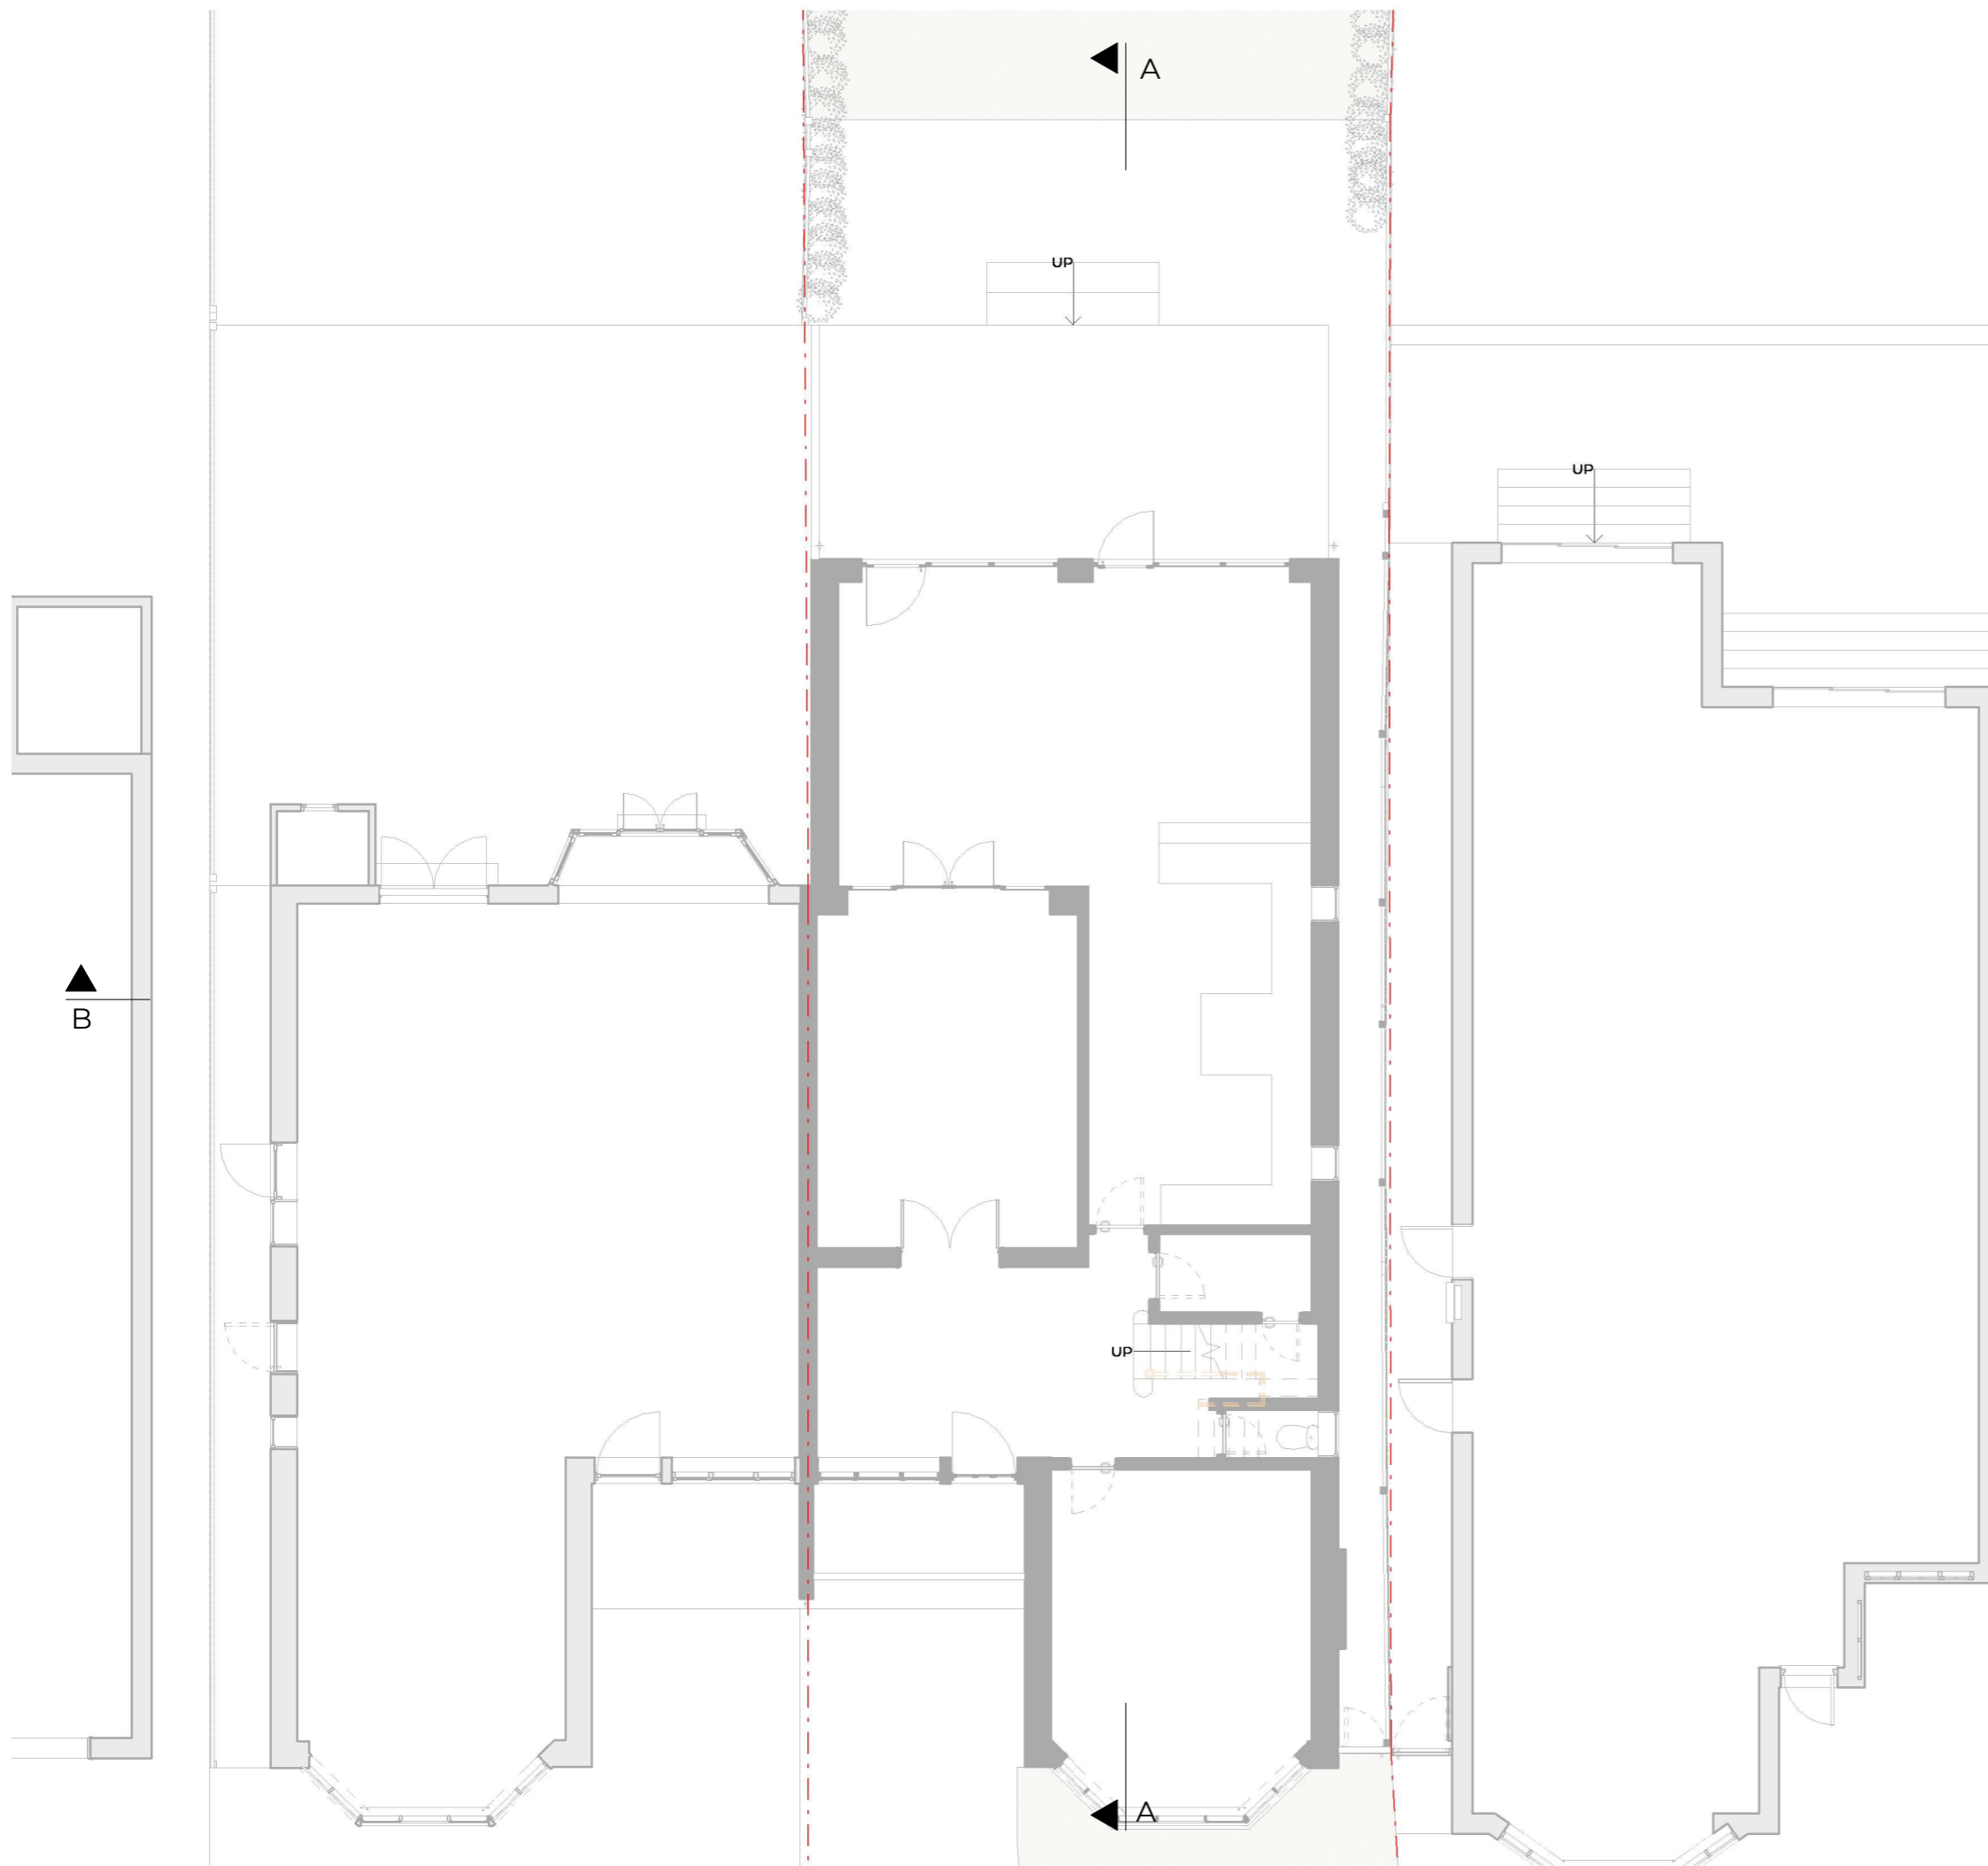


Rev No.	Date	Description
---------	------	-------------

Notes:  
 Any inaccuracies or errors to be reported to the architect/surveyor immediately and prior to any work commencing. All dimensions to be verified on site. All work to comply with British Standards Code of practice. All external surfaces and materials to match existing. This drawing and all information provided within it is the copyright of UPP Consultants Ltd. and reproduction without prior consent is strictly forbidden.

Dwg No	045TH-A-03-101	Drawn	UPP
--------	----------------	-------	-----

Drawing	Proposed Ground Floor Plan	Checked	UPP
---------	----------------------------	---------	-----


Scale	1:100 @ A3	Issue Date	09.04.2024
-------	------------	------------	------------

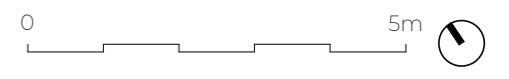

Project Address  
 45 The Ridgeway, London, NW11 8QP

Client	TBC	Status	For Planning
--------	-----	--------	--------------



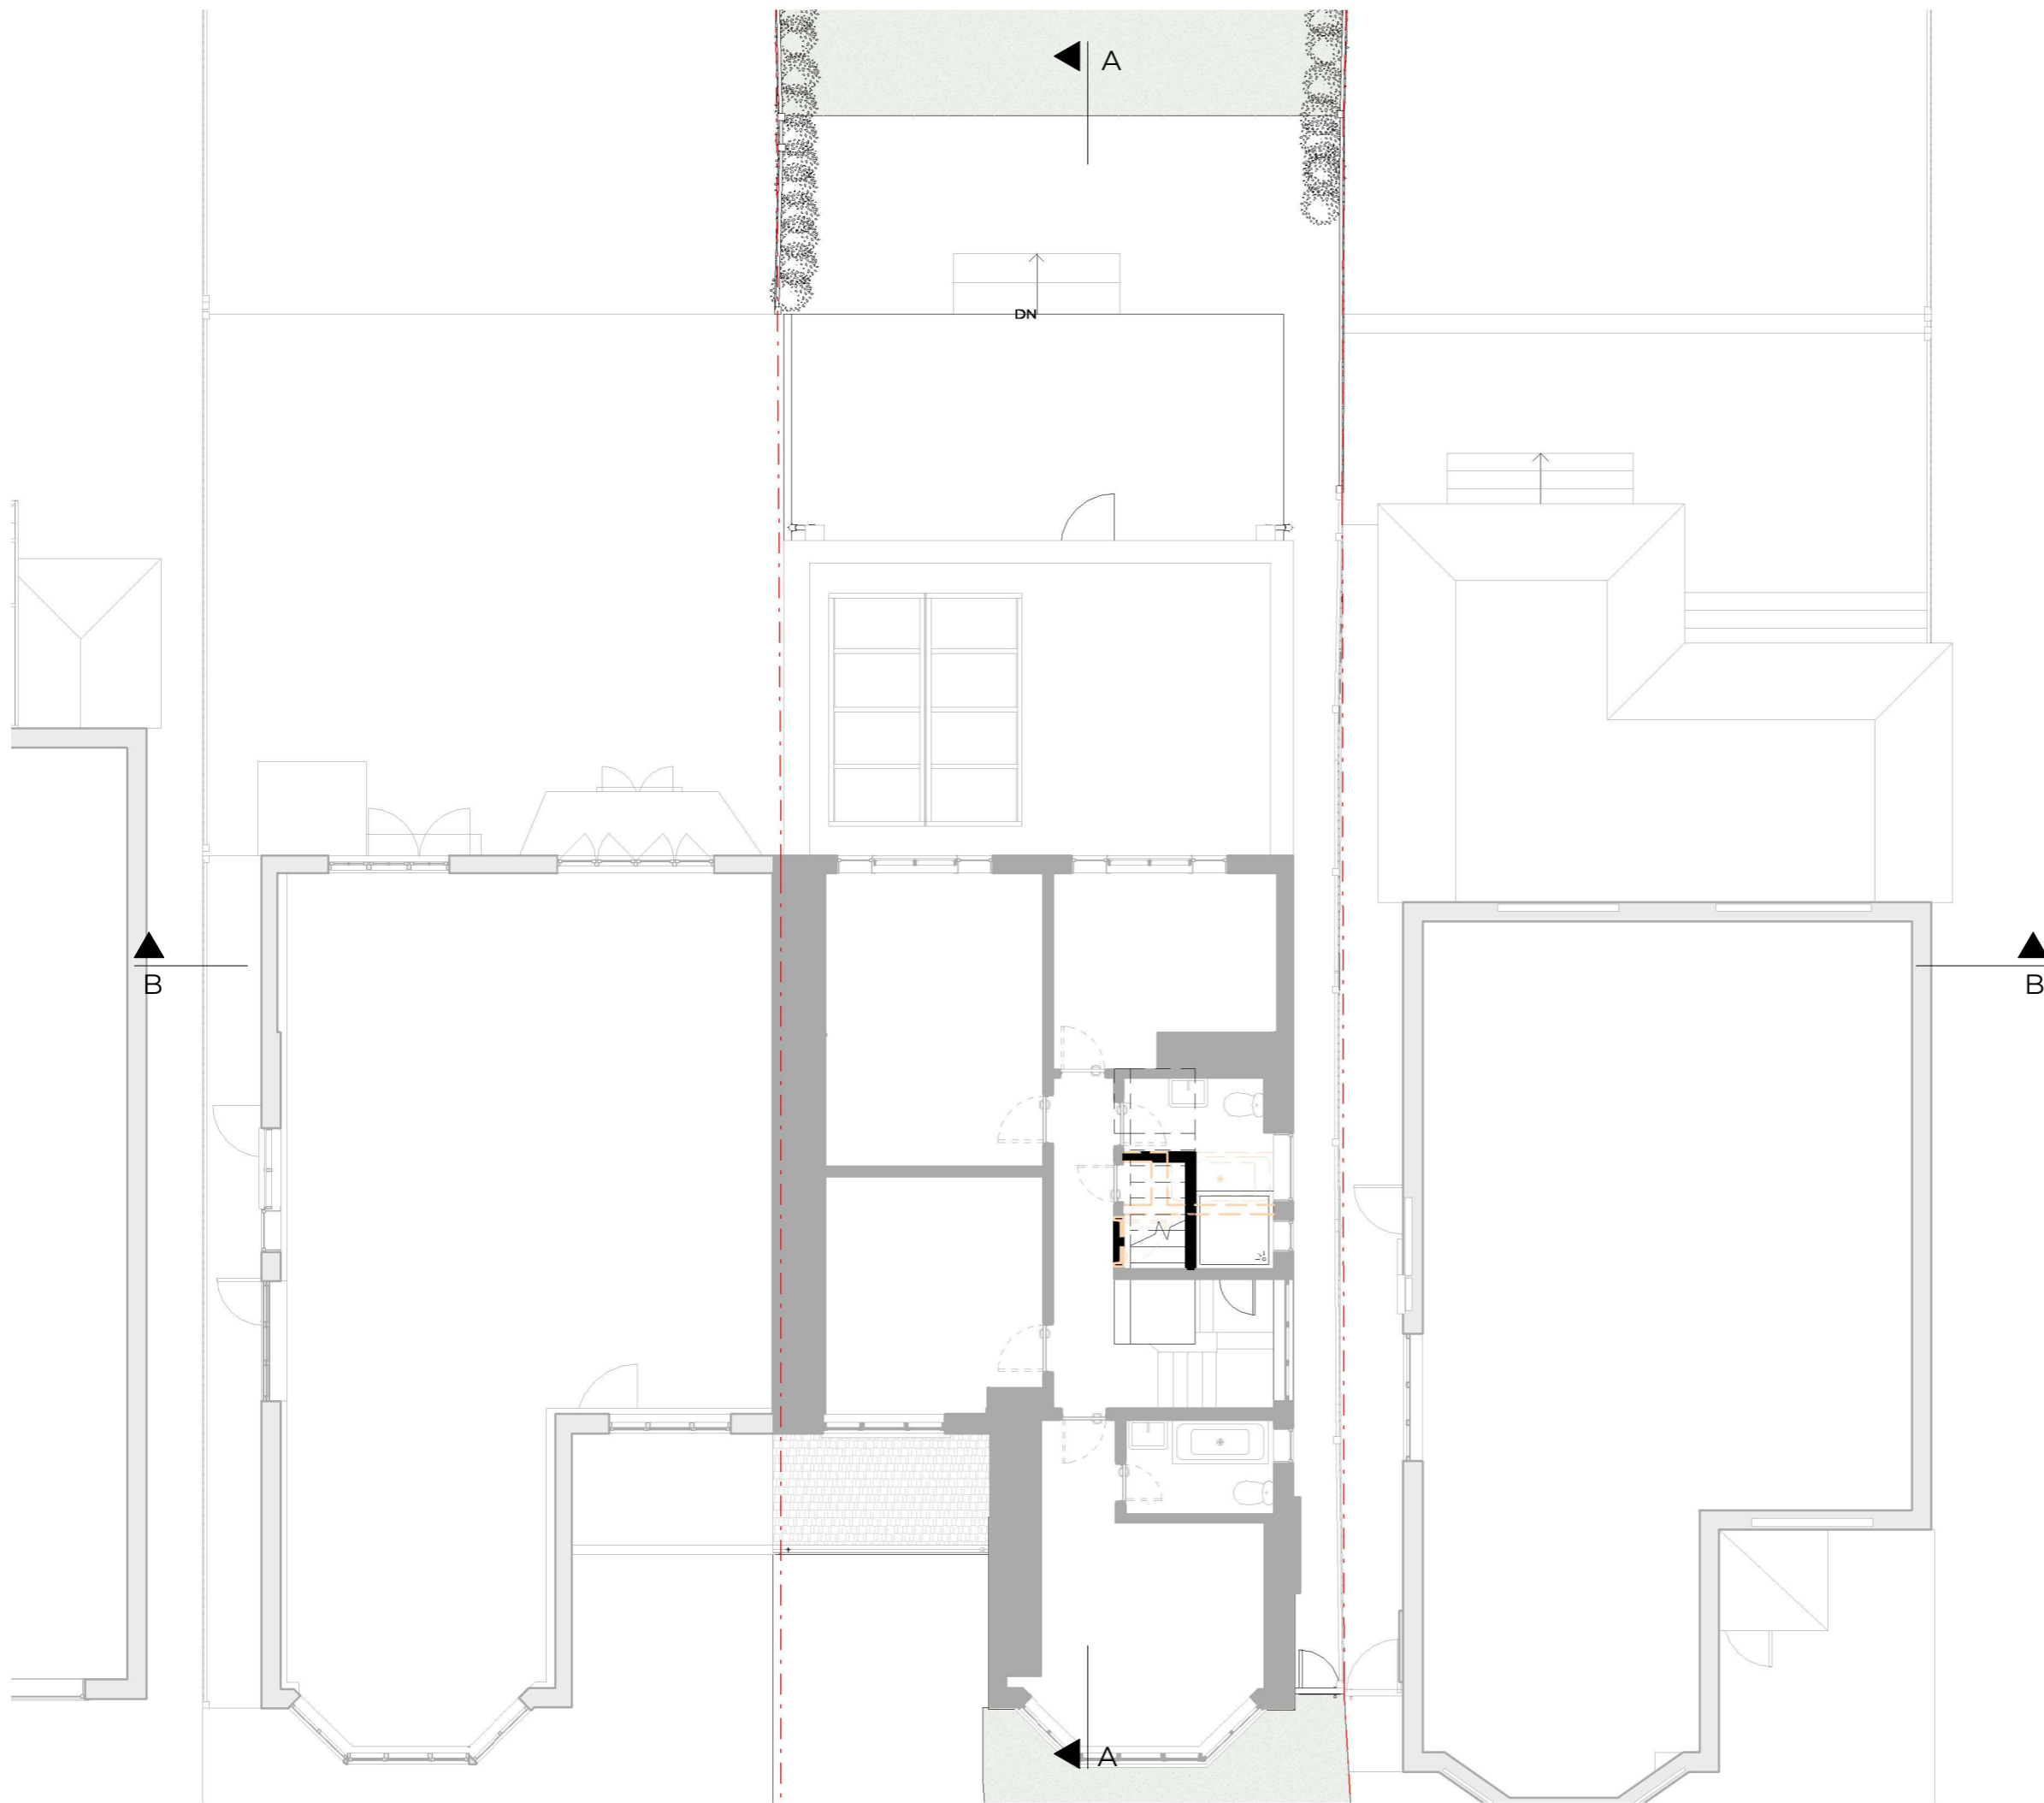

Rev No.	Date	Description
---------	------	-------------


**Notes:**

Any inaccuracies or errors to be reported to the architect/surveyor immediately and prior to any work commencing. All dimensions to be verified on site. All work to comply with British Standards Code of practice. All external surfaces and materials to match existing. This drawing and all information provided within it is the copyright of UPP Consultants Ltd. and reproduction without prior consent is strictly forbidden.

Dwg No	045TH-A-03-102	Drawn	UPP
--------	----------------	-------	-----

Drawing	Proposed First Floor Plan	Checked	UPP
---------	---------------------------	---------	-----

Scale	1:100 @ A3	Issue Date	09.04.2024
-------	------------	------------	------------

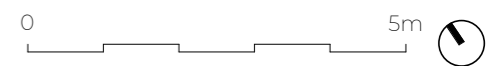


Project Address  
45 The Ridgeway, London, NW11 8QP

Client	TBC	Status	For Planning
--------	-----	--------	--------------

www.upp-planning.co.uk  
info@upp-planning.co.uk  
0208 202 9996  
Atrium, Stables Market, Chalk  
Farm Road, London, NW1 8AH



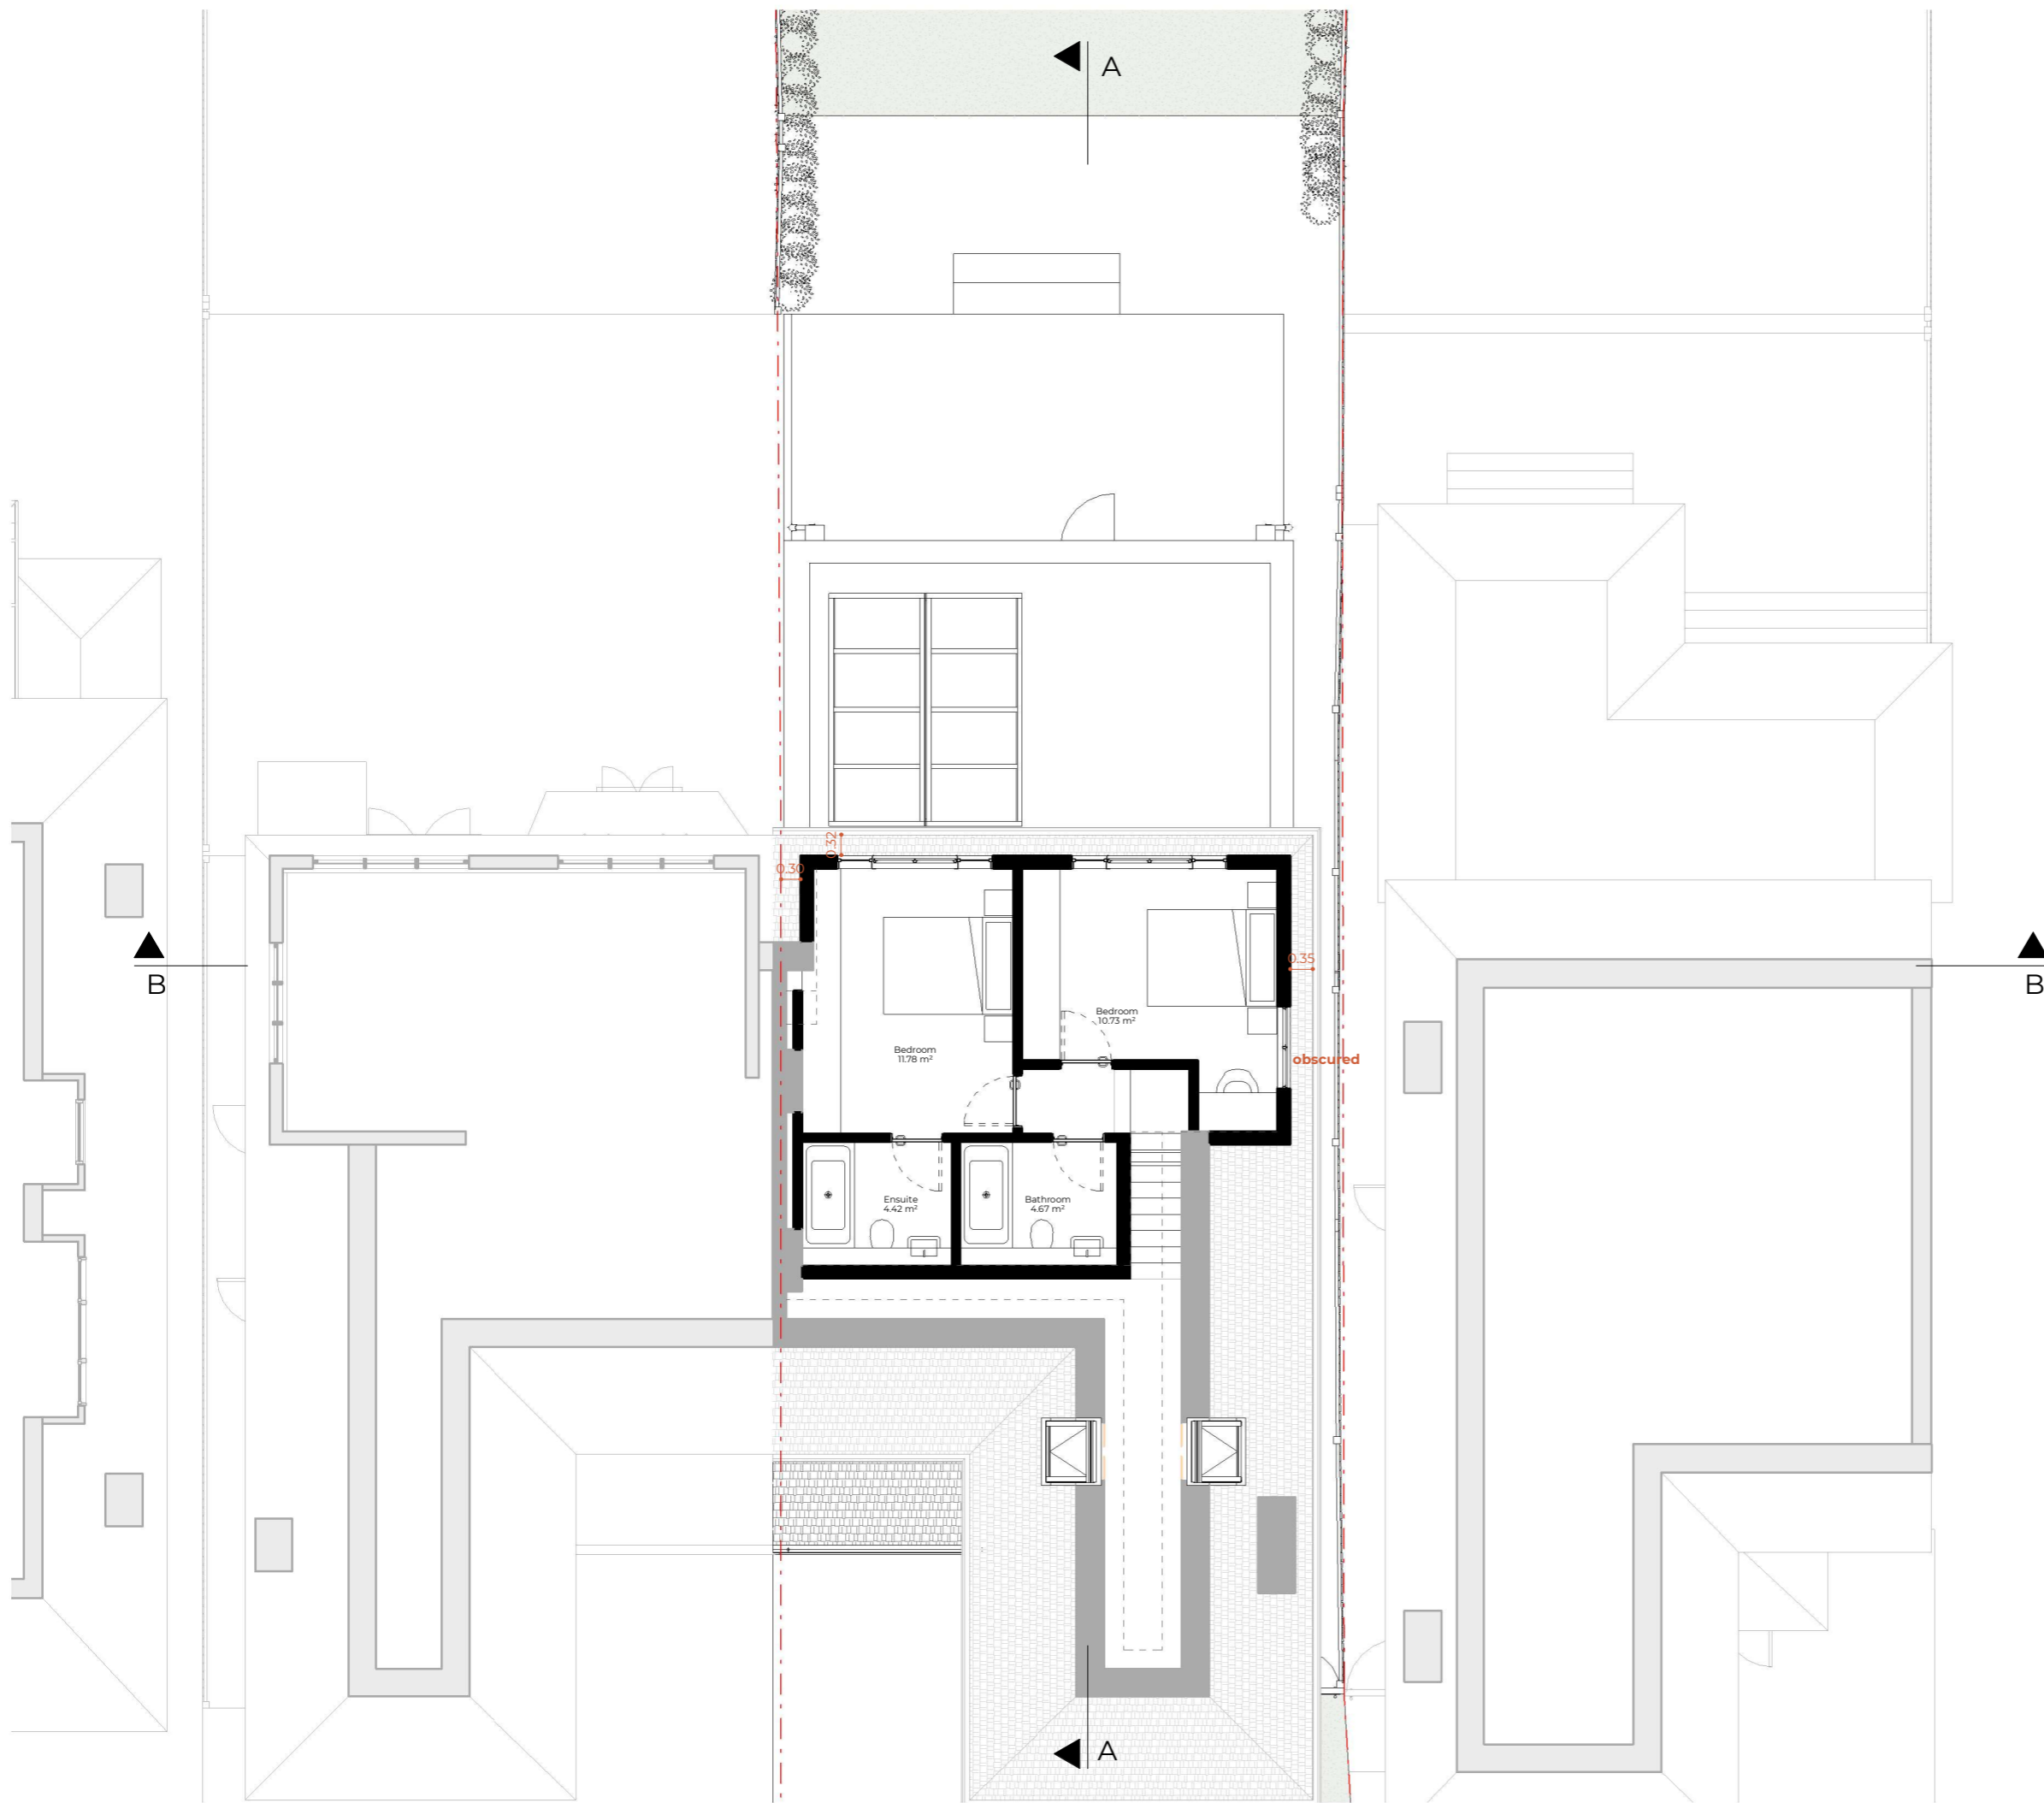


Rev No.	Date	Description
---------	------	-------------

**Notes:**  
 Any inaccuracies or errors to be reported to the architect/surveyor immediately and prior to any work commencing. All dimensions to be verified on site. All work to comply with British Standards Code of practice. All external surfaces and materials to match existing. This drawing and all information provided within it is the copyright of UPP Consultants Ltd. and reproduction without prior consent is strictly forbidden.

Dwg No	Drawn
045TH-A-03-103	UPP


Drawing	Checked
Proposed Second Floor Plan	UPP

Scale	Issue Date
1:100 @ A3	09.04.2024

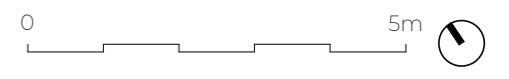

**Project Address**  
 45 The Ridgeway, London, NW11 8QP

Client	Status
TBC	For Planning

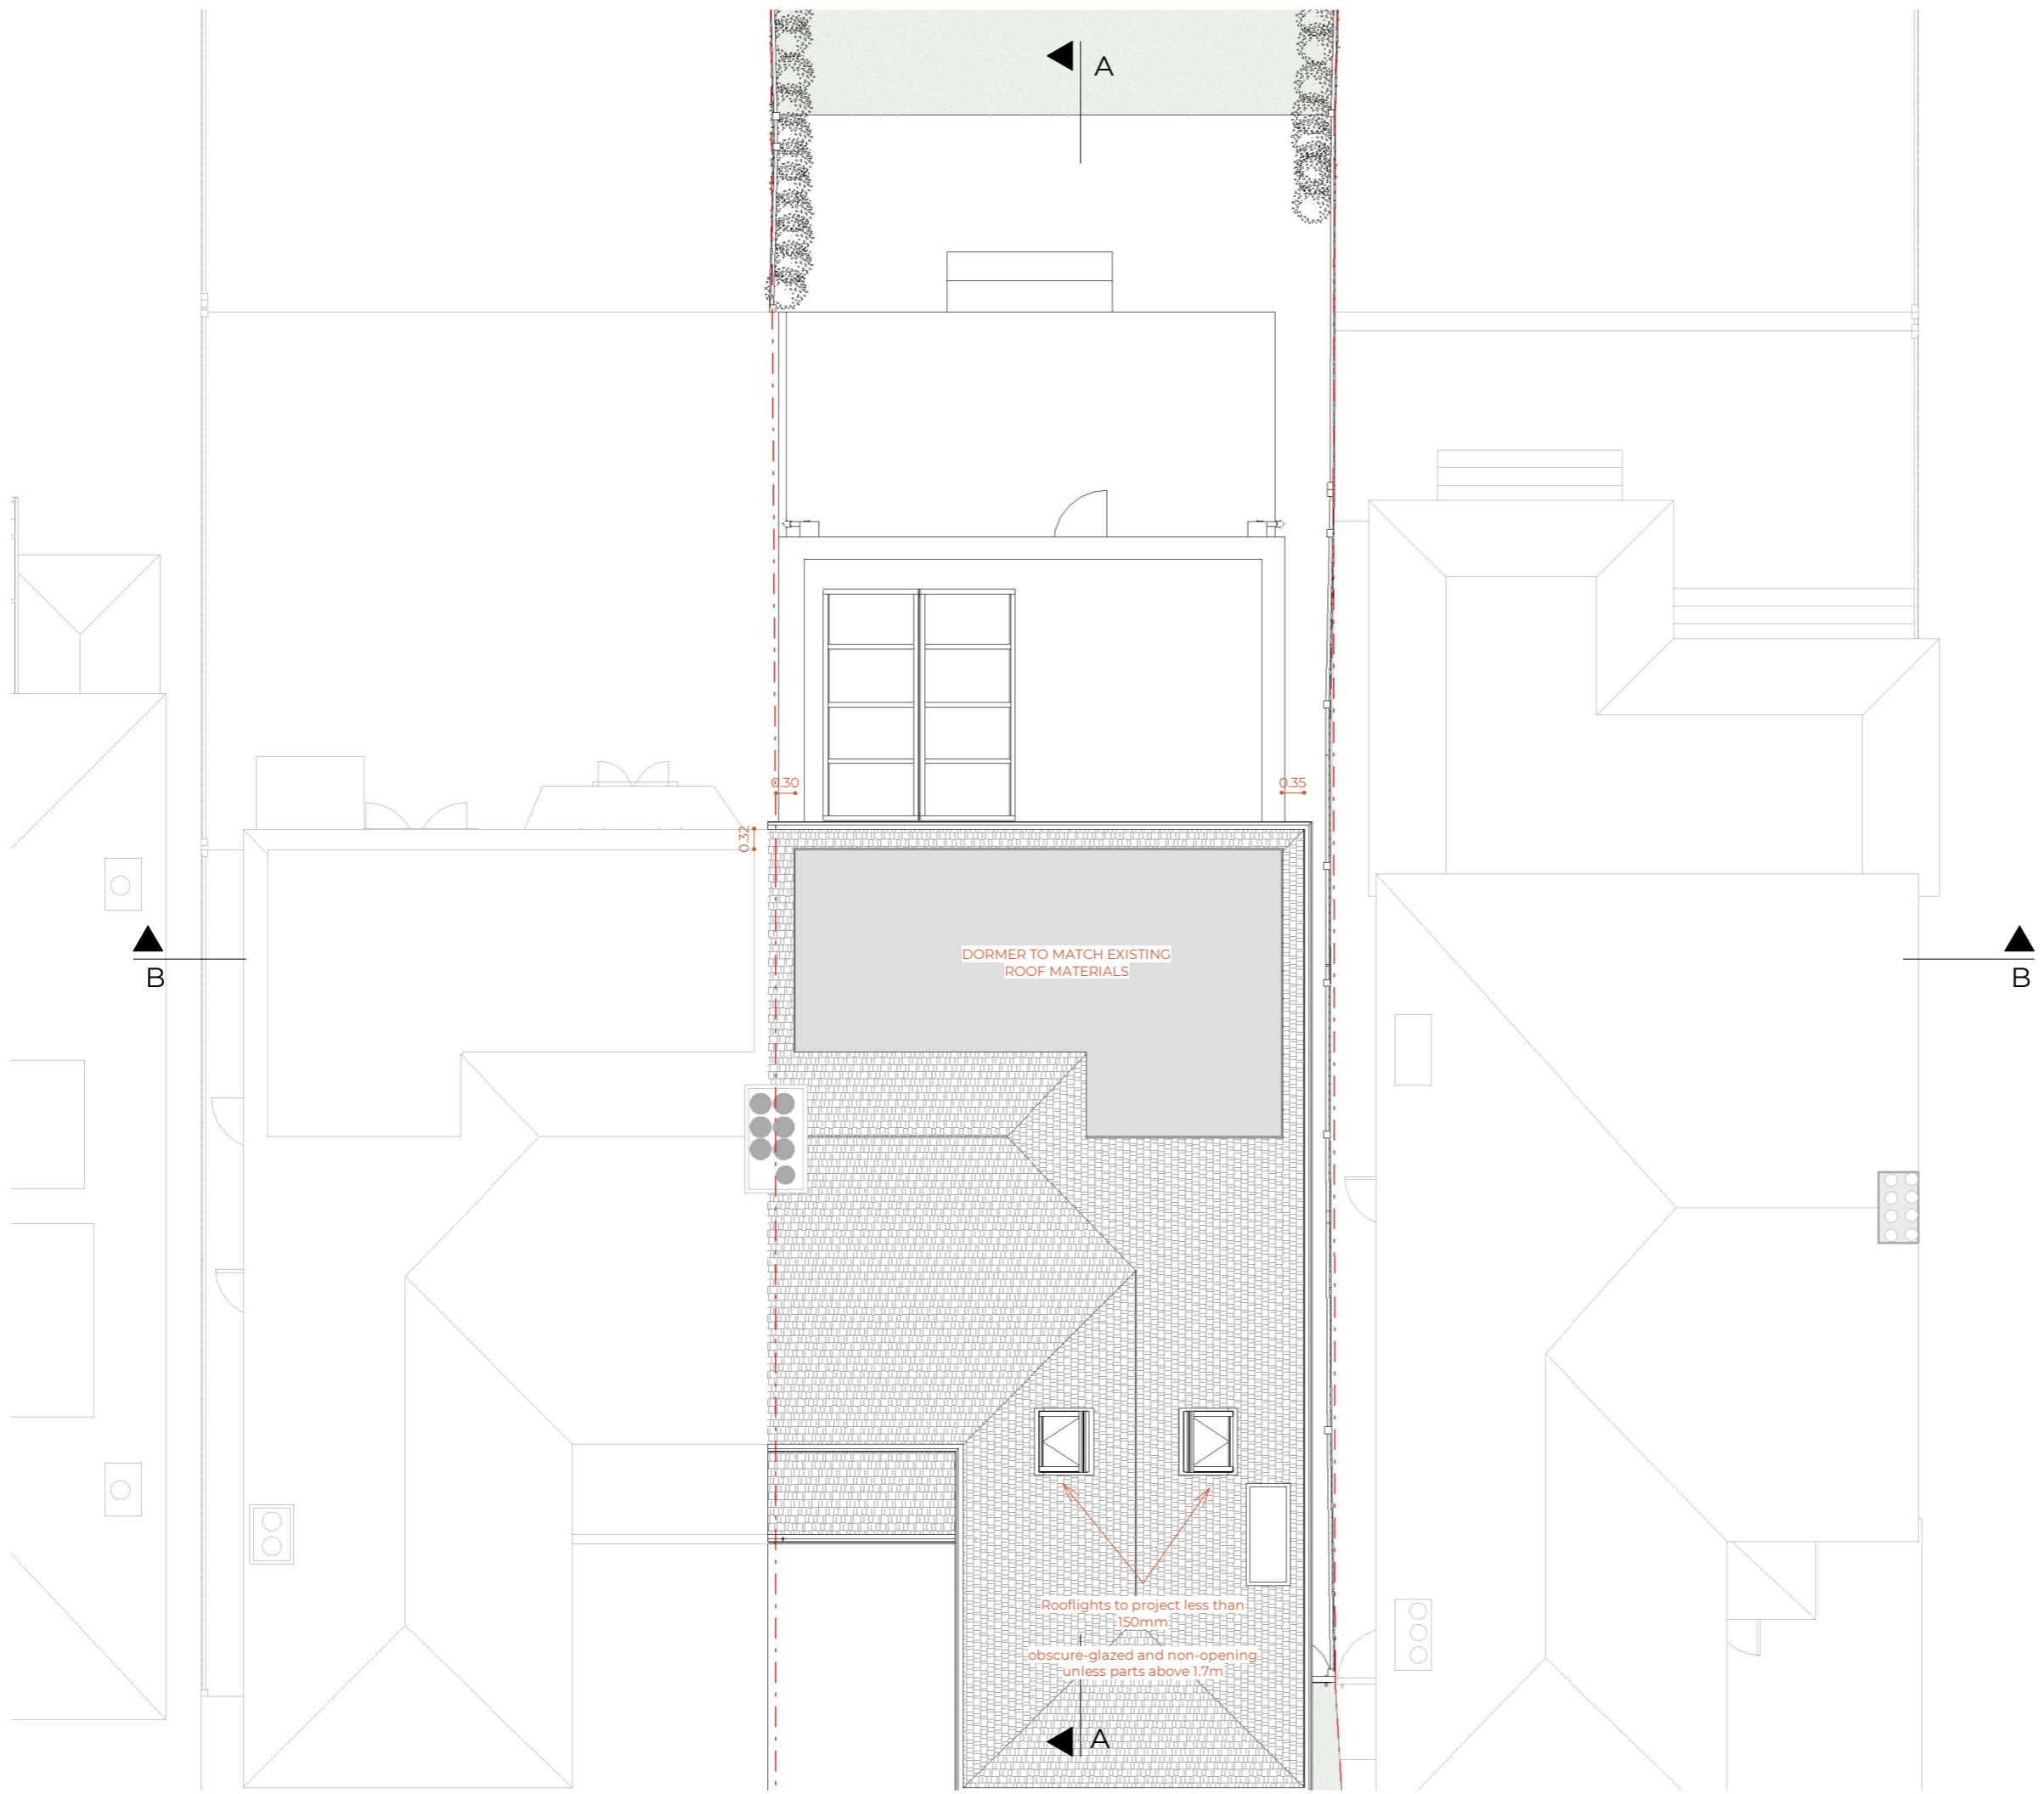


Rev No.	Date	Description
---------	------	-------------

**Notes:**  
 Any inaccuracies or errors to be reported to the architect/surveyor immediately and prior to any work commencing. All dimensions to be verified on site. All work to comply with British Standards Code of practice. All external surfaces and materials to match existing. This drawing and all information provided within it is the copyright of UPP Consultants Ltd. and reproduction without prior consent is strictly forbidden.

Dwg No	045TH-A-03-106	Drawn	UPP
--------	----------------	-------	-----

Drawing	Proposed Roof Plan	Checked	UPP
---------	--------------------	---------	-----

Scale	1:100 @ A3	Issue Date	09.04.2024
-------	------------	------------	------------

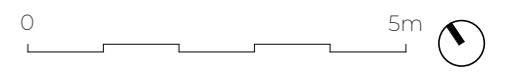

**Project Address**  
 45 The Ridgeway, London, NW11 8QP

Client	TBC	Status	For Planning
--------	-----	--------	--------------



Rooflights to project less than 150mm  
obscure-glazed and non-opening  
unless parts above 1.7m

Dormer materials to match  
existing roof

82.42 ▼ 03 - ROOF

78.20 ▼ 02 - LOFT FLOOR

75.49 ▼ 01 - FIRST FLOOR

72.38 ▼ 00 - GROUND FLOOR

Rev No.	Date	Description
---------	------	-------------


Notes:

Any inaccuracies or errors to be reported to the architect/surveyor immediately and prior to any work commencing. All dimensions to be verified on site. All work to comply with British Standards Code of practice. All external surfaces and materials to match existing. This drawing and all information provided within it is the copyright of UPP Consultants Ltd. and reproduction without prior consent is strictly forbidden.

Dwg No	045TH-A-05-101	Drawn	UPP
--------	----------------	-------	-----

Drawing	Proposed Section A-A'	Checked	UPP
---------	-----------------------	---------	-----

Scale	1:100 @ A3	Issue Date	09.04.2024
-------	------------	------------	------------

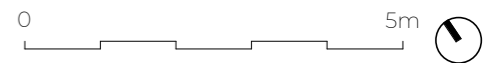

Project Address  
45 The Ridgeway, London, NW11 8QP

Client	TBC	Status	For Planning
--------	-----	--------	--------------

www.upp-planning.co.uk  
info@upp-planning.co.uk  
0208 202 9996  
Atrium, Stables Market, Chalk  
Farm Road, London, NW1 8AH





Dormer materials to match existing roof

82.42 ▼ 03 - ROOF

78.20 ▼ 02 - LOFT FLOOR

75.49 ▼ 01 - FIRST FLOOR

72.38 ▼ 00 - GROUND FLOOR


Rev No.	Date	Description
---------	------	-------------

Notes:  
 Any inaccuracies or errors to be reported to the architect/surveyor immediately and prior to any work commencing. All dimensions to be verified on site. All work to comply with British Standards Code of practice. All external surfaces and materials to match existing. This drawing and all information provided within it is the copyright of UPP Consultants Ltd. and reproduction without prior consent is strictly forbidden.

Dwg No	045TH-A-05-102	Drawn	UPP
--------	----------------	-------	-----

Drawing	Proposed Section B-B'	Checked	UPP
---------	-----------------------	---------	-----

Scale	1:100 @ A3	Issue Date	09.04.2024
-------	------------	------------	------------

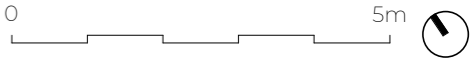


Project Address  
 45 The Ridgeway, London, NW11 8QP

Client	TBC	Status	For Planning
--------	-----	--------	--------------

www.upp-planning.co.uk  
 info@upp-planning.co.uk  
 0208 202 9996  
 Atrium, Stables Market, Chalk  
 Farm Road, London, NW1 8AH



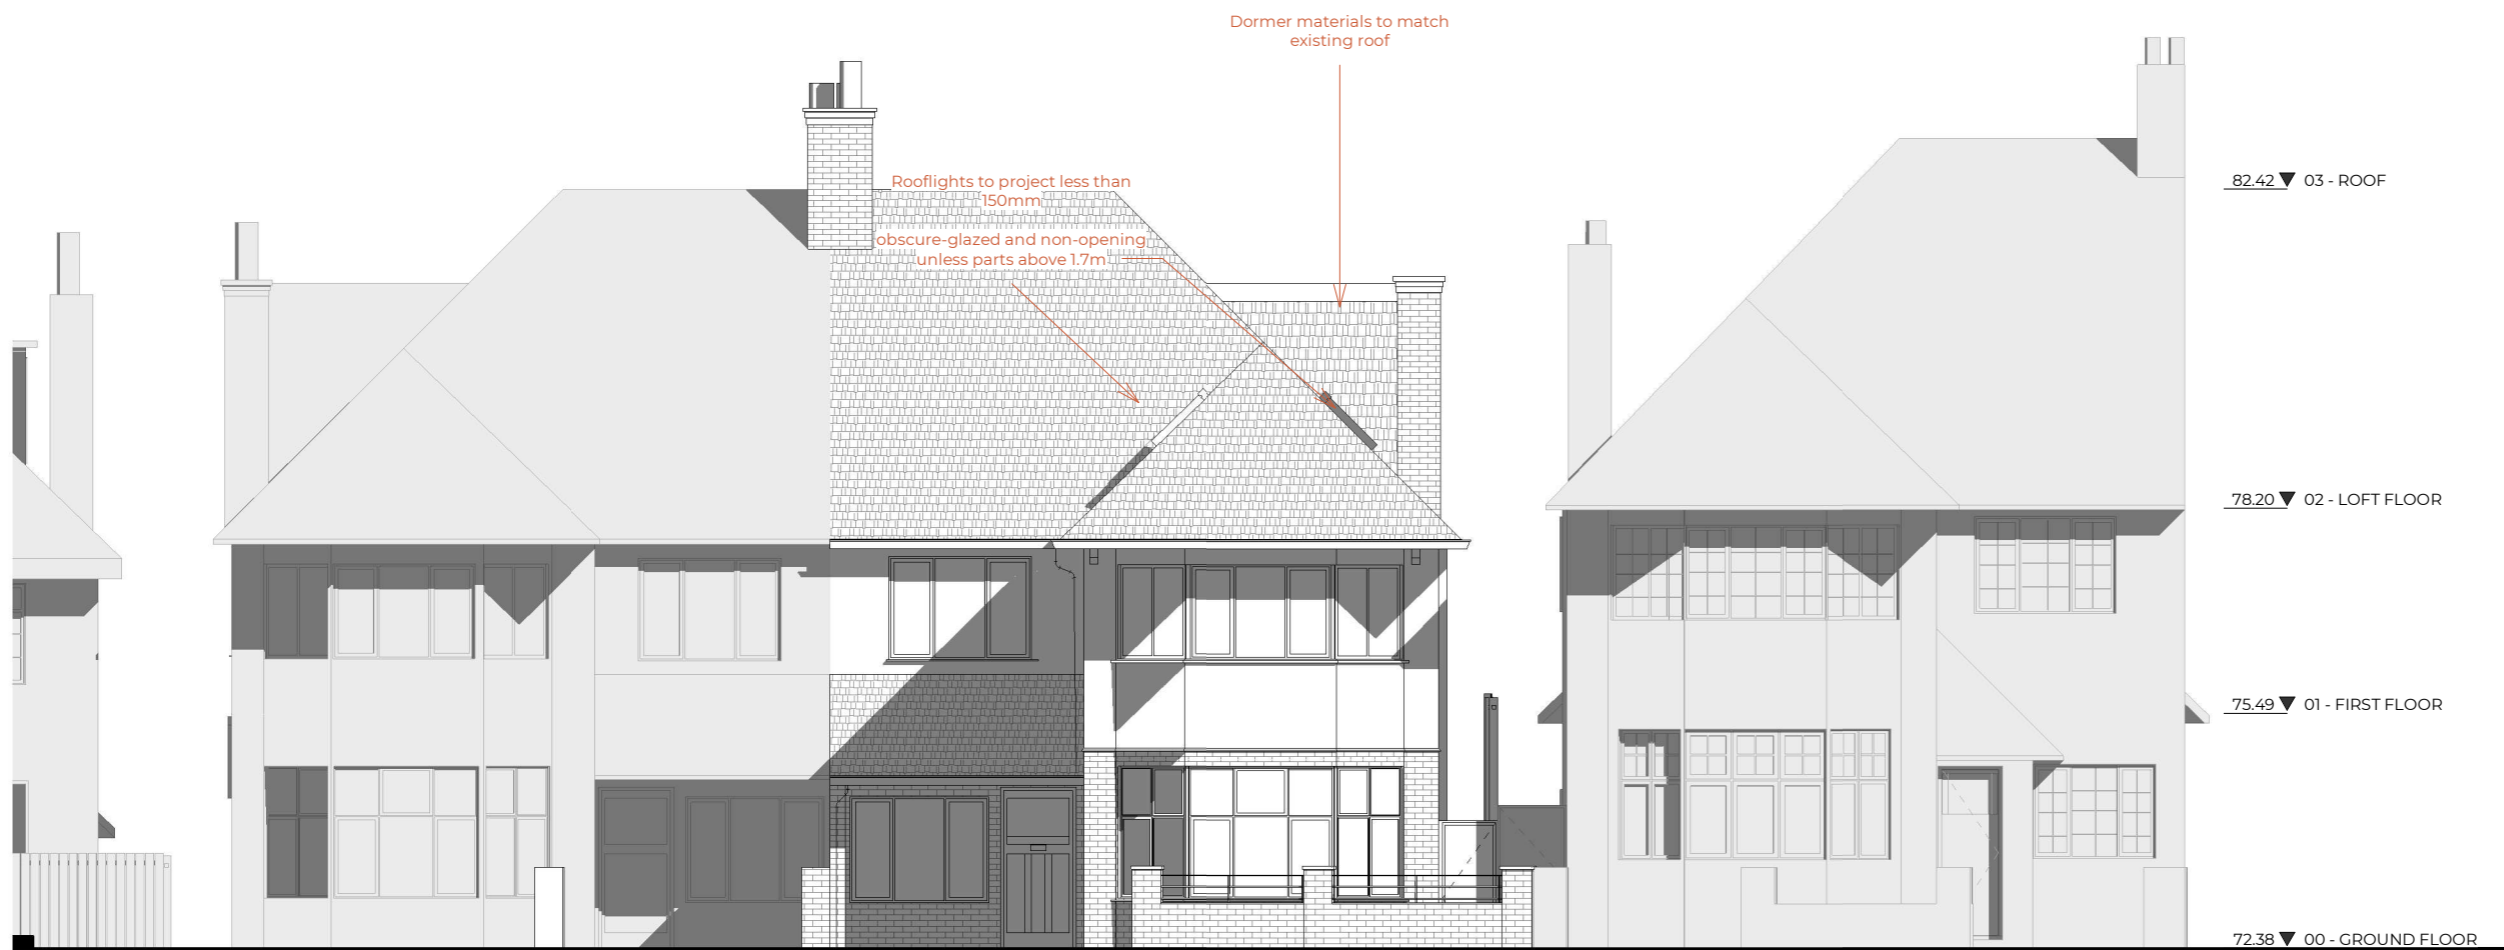


Rev No.	Date	Description
---------	------	-------------

**Notes:**  
 Any inaccuracies or errors to be reported to the architect/surveyor immediately and prior to any work commencing. All dimensions to be verified on site. All work to comply with British Standards Code of practice. All external surfaces and materials to match existing. This drawing and all information provided within it is the copyright of UPP Consultants Ltd. and reproduction without prior consent is strictly forbidden.

Dwg No  
 045TH-A-06-101 Drawn  
 UPP

Drawing  
 Proposed Elevation Checked  
 UPP

Scale  
 1:100 @ A3 Issue Date  
 09.04.2024

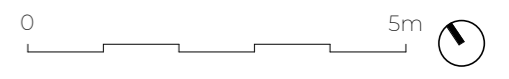

Project Address  
 45 The Ridgeway, London, NW11 8QP

Client  
 TBC Status  
 For Planning





Dormer materials to match existing roof

82.42 ▼ 03 - ROOF

78.20 ▼ 02 - LOFT FLOOR

75.49 ▼ 01 - FIRST FLOOR

72.38 ▼ 00 - GROUND FLOOR

Rev No.	Date	Description
---------	------	-------------


Notes:

Any inaccuracies or errors to be reported to the architect/surveyor immediately and prior to any work commencing. All dimensions to be verified on site. All work to comply with British Standards Code of practice. All external surfaces and materials to match existing. This drawing and all information provided within it is the copyright of UPP Consultants Ltd. and reproduction without prior consent is strictly forbidden.

Dwg No	045TH-A-06-102	Drawn	UPP
--------	----------------	-------	-----

Drawing	Proposed Elevation	Checked	UPP
---------	--------------------	---------	-----

Scale	1:100 @ A3	Issue Date	09.04.2024
-------	------------	------------	------------

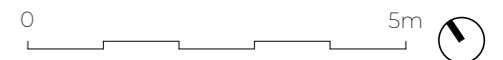


Project Address  
45 The Ridgeway, London, NW11 8QP

Client	TBC	Status	For Planning
--------	-----	--------	--------------

www.upp-planning.co.uk  
info@upp-planning.co.uk  
0208 202 9996  
Atrium, Stables Market, Chalk  
Farm Road, London, NW1 8AH



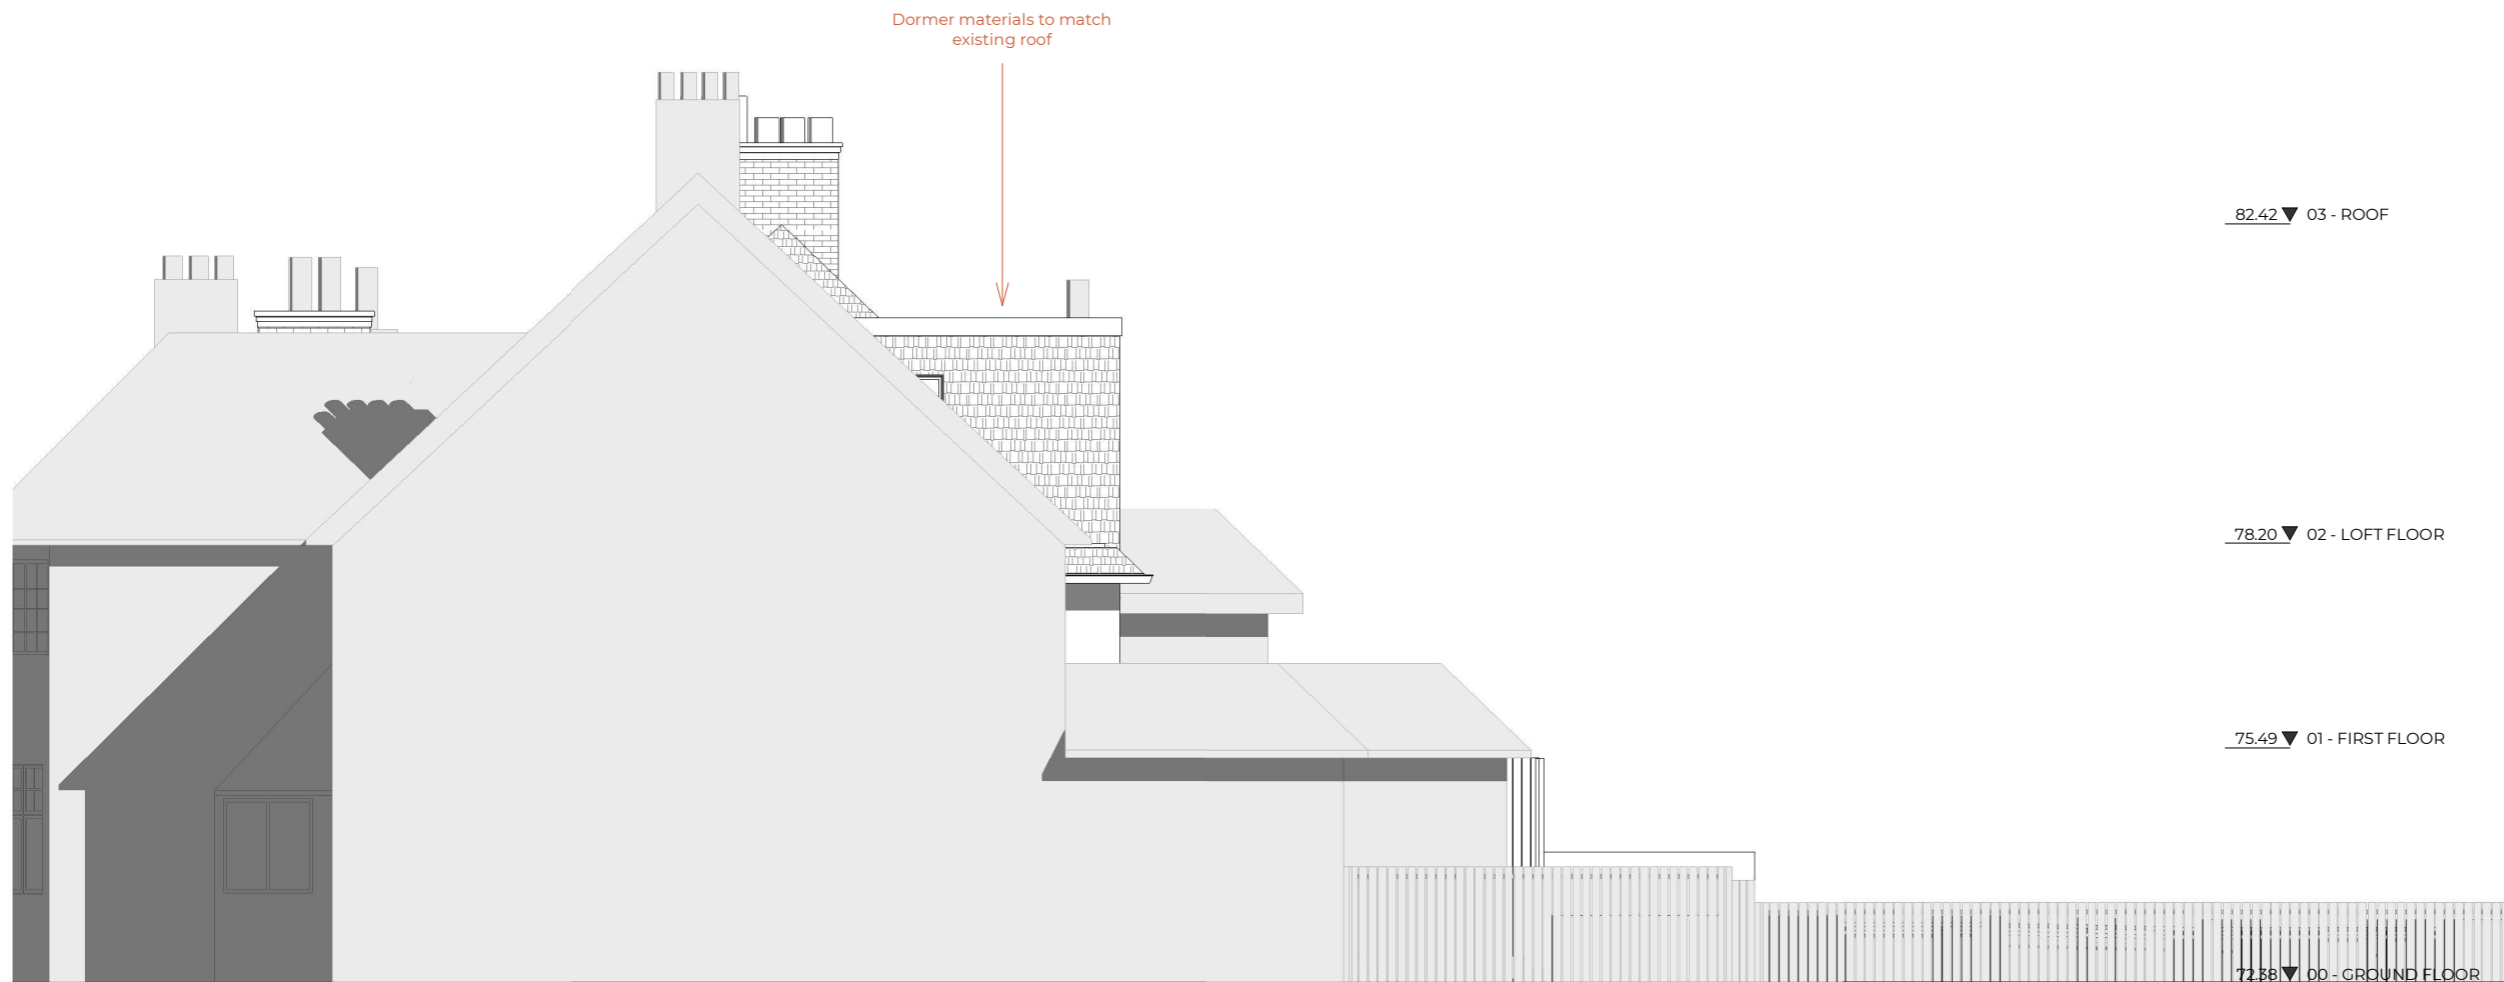

Dormer materials to match existing roof

82.42 ▼ 03 - ROOF

78.20 ▼ 02 - LOFT FLOOR

75.49 ▼ 01 - FIRST FLOOR

72.88 ▼ 00 - GROUND FLOOR

Rev No.	Date	Description
---------	------	-------------

Notes:

Any inaccuracies or errors to be reported to the architect/surveyor immediately and prior to any work commencing. All dimensions to be verified on site. All work to comply with British Standards Code of practice. All external surfaces and materials to match existing. This drawing and all information provided within it is the copyright of UPP Consultants Ltd. and reproduction without prior consent is strictly forbidden.

Dwg No	Drawn
045TH-A-06-103	UPP

Drawing	Checked
Proposed Elevation	UPP

Scale	Issue Date
1:100 @ A3	09.04.2024



Project Address  
45 The Ridgeway, London, NW11 8QP

Client	Status
TBC	For Planning

www.upp-planning.co.uk  
info@upp-planning.co.uk  
0208 202 9996  
Atrium, Stables Market, Chalk  
Farm Road, London, NW1 8AH





82.42 ▼ 03 - ROOF

78.20 ▼ 02 - LOFT FLOOR

75.49 ▼ 01 - FIRST FLOOR

72.38 ▼ 00 - GROUND FLOOR

Rev No.	Date	Description
---------	------	-------------

**Notes:**

Any inaccuracies or errors to be reported to the architect/surveyor immediately and prior to any work commencing. All dimensions to be verified on site. All work to comply with British Standards Code of practice. All external surfaces and materials to match existing. This drawing and all information provided within it is the copyright of UPP Consultants Ltd. and reproduction without prior consent is strictly forbidden.

Dwg No	Drawn
045TH-A-06-104	UPP

Drawing	Checked
Proposed Elevation	UPP

Scale	Issue Date
1:100 @ A3	09.04.2024



Project Address  
45 The Ridgeway, London, NW11 8QP

Client	Status
TBC	For Planning

www.upp-planning.co.uk  
info@upp-planning.co.uk  
0208 202 9996  
Atrium, Stables Market, Chalk  
Farm Road, London, NW1 8AH

