



GROUND FLOOR PLAN
scale 1:100

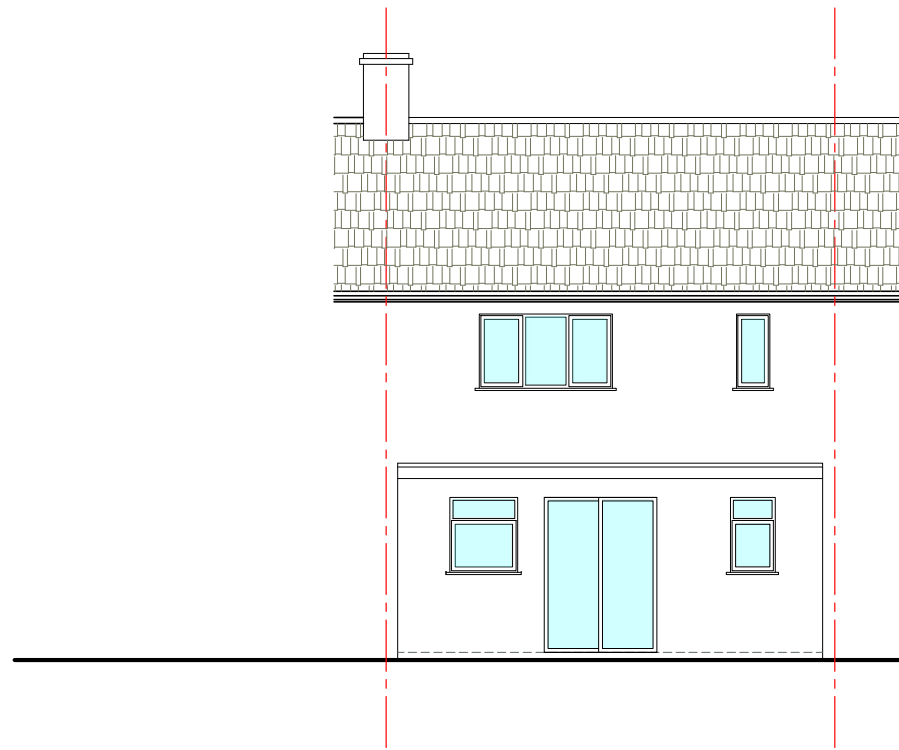


REAR ELEVATION
scale 1:100

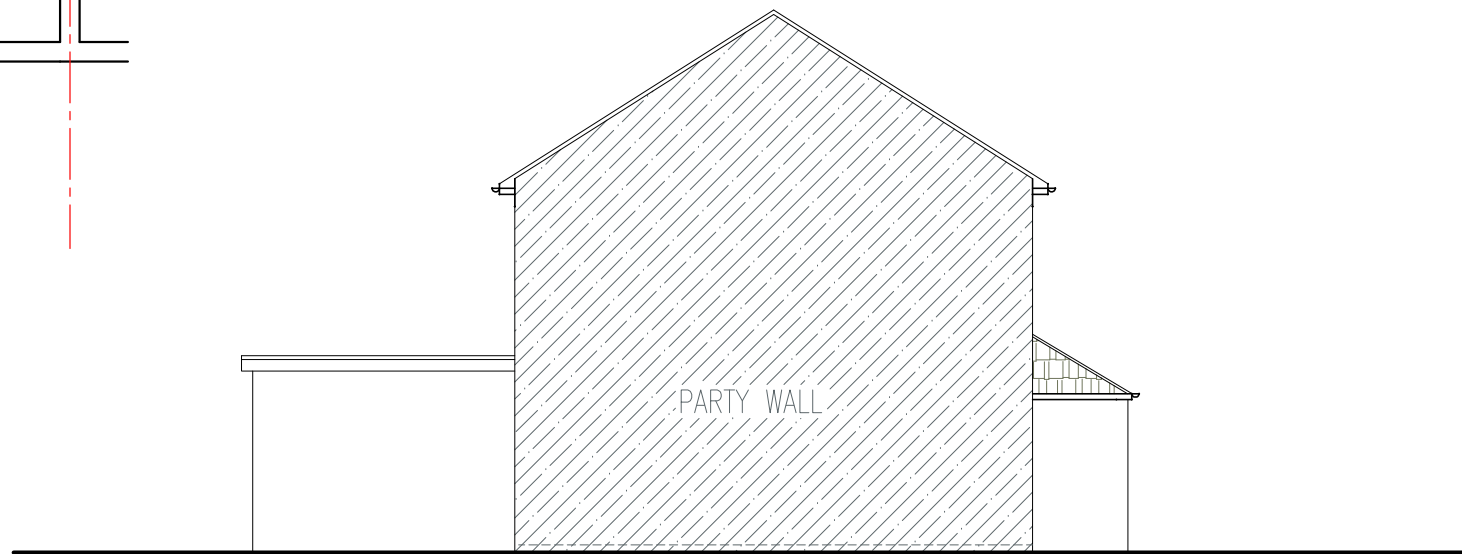

SIDE (FLANK) ELEVATION
scale 1:100

This drawing is not for CONSTRUCTION purposes. If no dimension is given, we take no responsibility for any dimension obtained by measuring or scaling from this drawing. This drawing is the property of Maplin Engineering Limited. It is copyright protected and is not to be reproduced, disclosed or copied without written permission.

Reference drawings					
Drawing No.	Rev	Drawing title			
0	PRE - EXISTING PLANS & ELEVATIONS	AP	OM	TA	1/03/2024
Rev	Description	Drawn by	Checked by	Appd by	Date
Please check scale bar before scaling this drawing				A3	Scale (at full size)
0	1	2	3		
Project					
REAR CANOPY					
Location					
6 FEENAN HIGHWAY, TILBURY RM18 8JJ					
Title					
PRE-EXISTING PLANS & ELEVATIONS					
 F21 Waterfront Business Centre 1 Dock road, London E16 1AH Tel. +44(0)203 4755544					
Dwg No.	Phase:	Sheet	Rev.		
25101	PLANNING	1 of 1	0		