




1 P- Ground Floor Plan
1 : 100

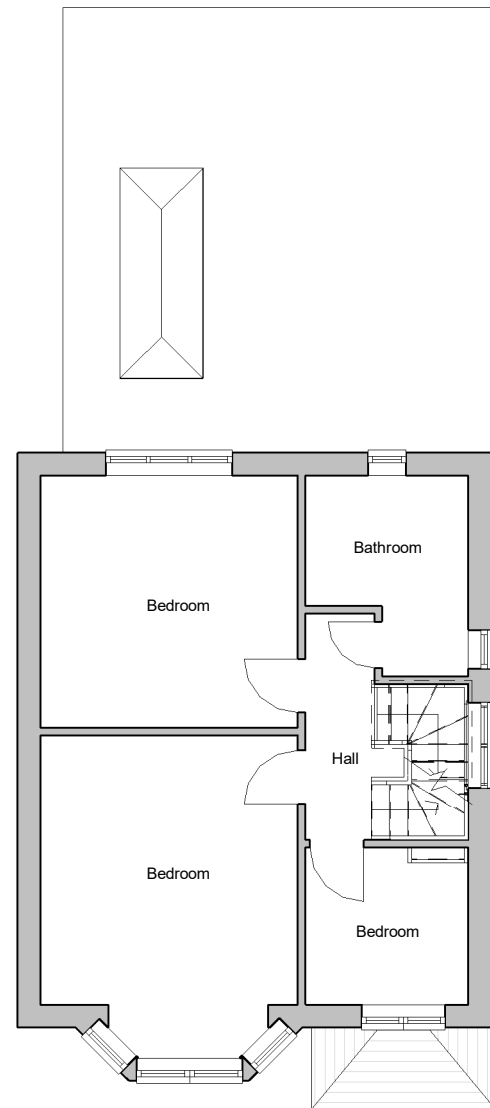


2 P- First Floor Plan
1 : 100

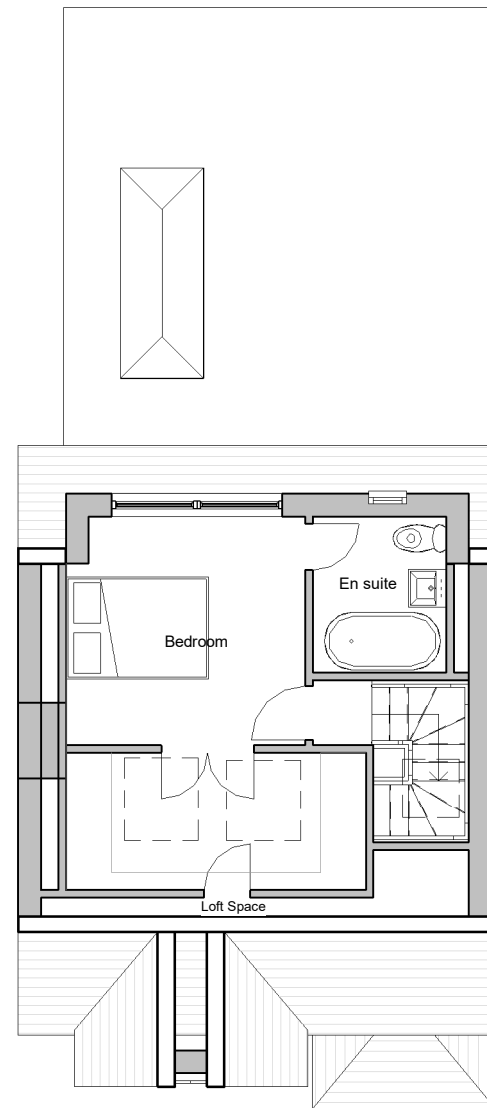

3 P- Second Floor Plan
1 : 100

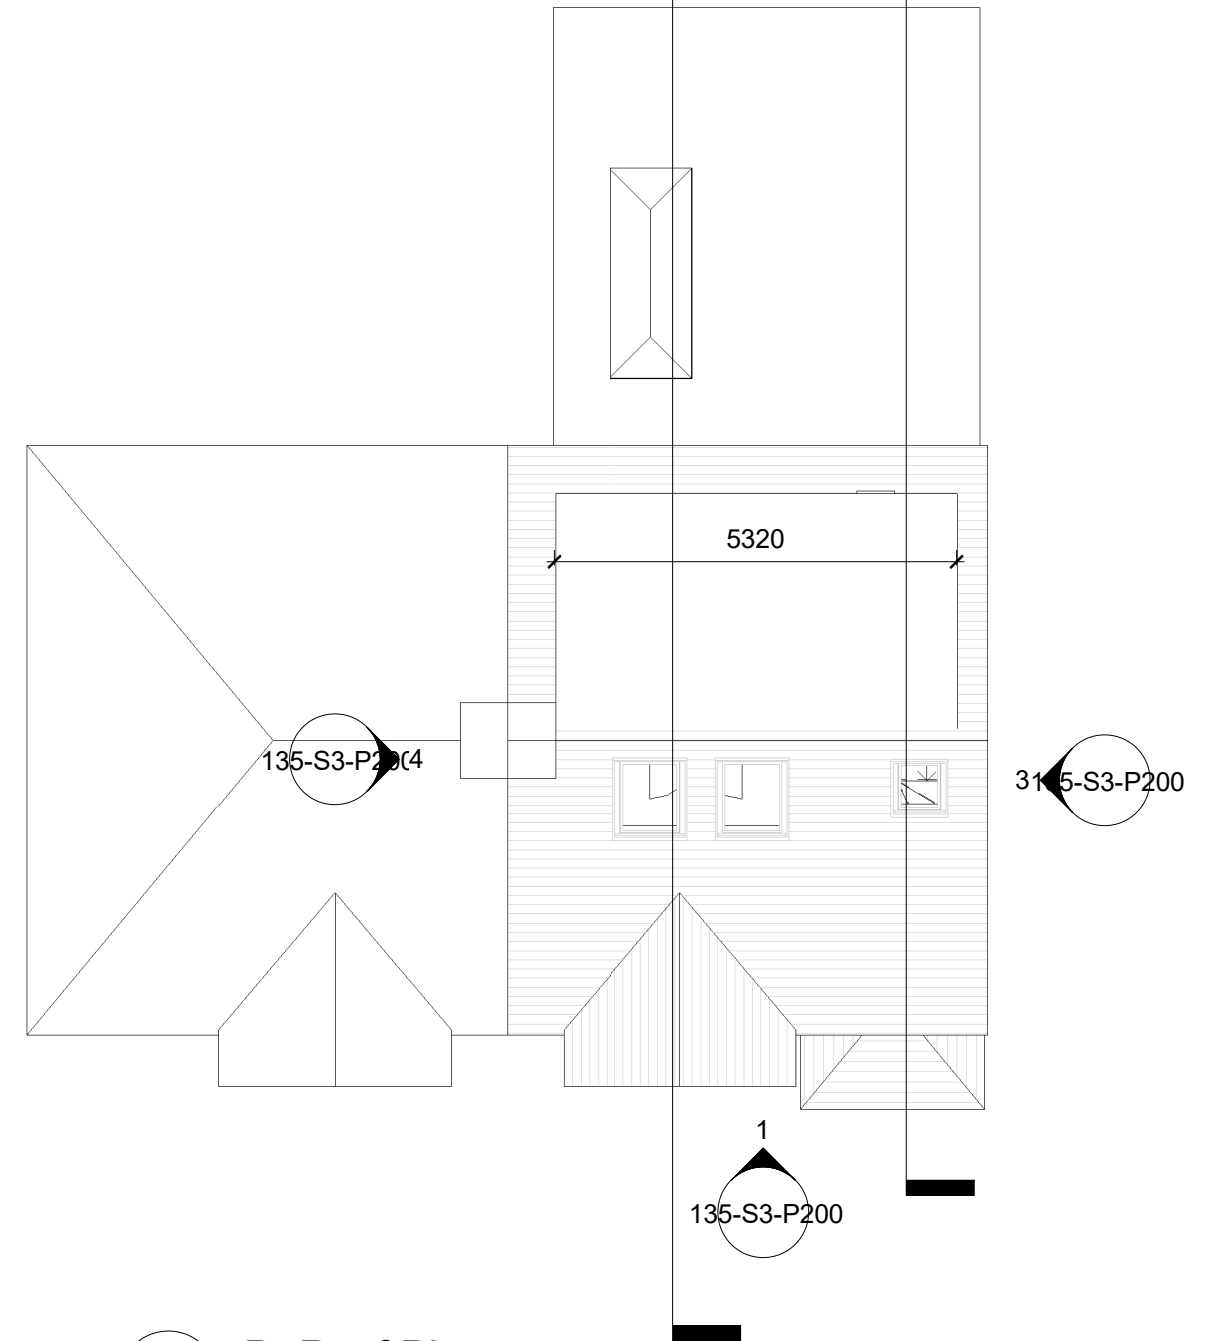

4 P- Roof Plan
1 : 100

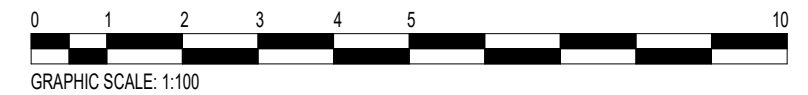

Notes:
For planning purposes only. Do not use for construction
All dimension indicative and to be checked on site prior to construction.
This drawing is the property of Build On Architecture Ltd, copyright reserved. This drawing is not to be copied, reproduced, retained or disclosed to any unauthorised person either wholly or in part without the specific consent in writing of Build On Architecture .

| | |
|-----|------------|
| B | 23.04.2024 |
| A | 10.04.2024 |
| Rev | Date |

LPA Issue
Client Issue- Draft
Description

BUILD ON ARCHITECTS
9 Waterden Road, London, E20 3AN

| | |
|--|-----------------------------|
| Drawing Title: Proposed Plan | Status: Planning |
| Project Address: 26 Nutberry Avenue | Scale: As indicated @ A3 |
| | First Issue: 03.04.2024 |
| Drawing No.: 135-S3-P100 | Rev.: B |