




1 P- Front Elevation
1 : 100



2 P- Rear Elevation
1 : 100

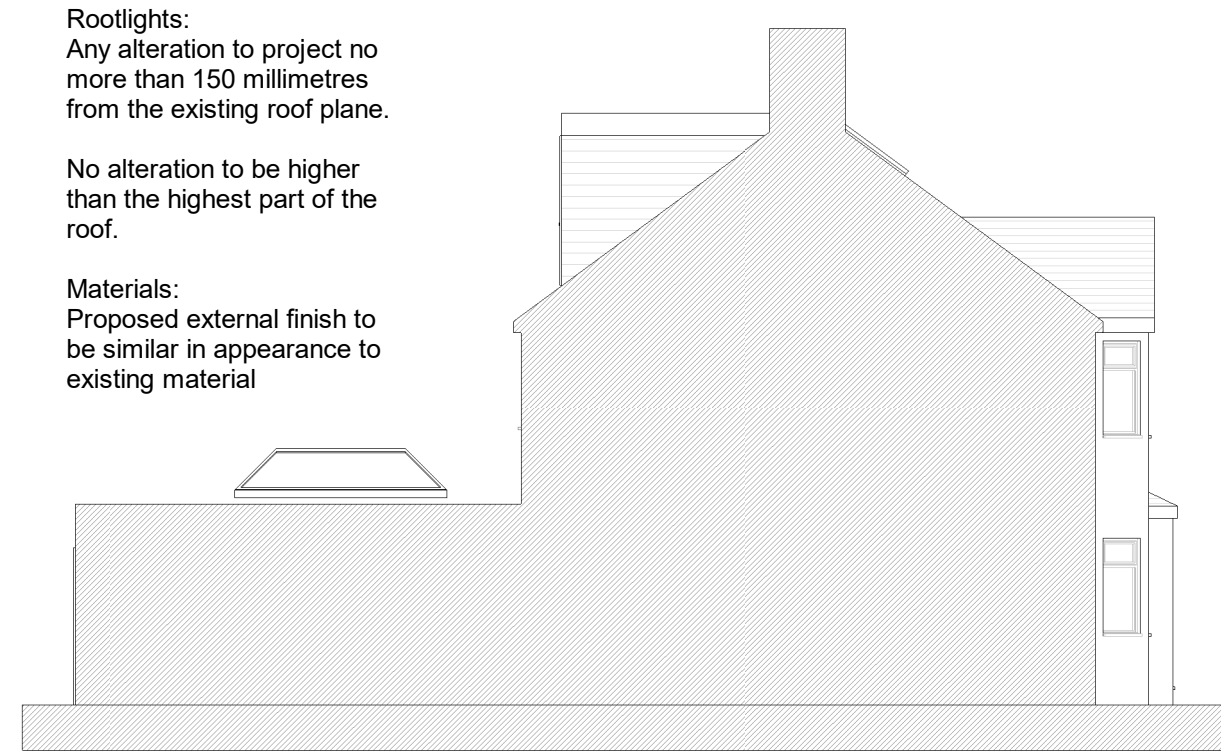


4 P- Side Elevation (West)
1 : 100


Rooflights:
Any alteration to project no more than 150 millimetres from the existing roof plane.

No alteration to be higher than the highest part of the roof.


Materials:
Proposed external finish to be similar in appearance to existing material

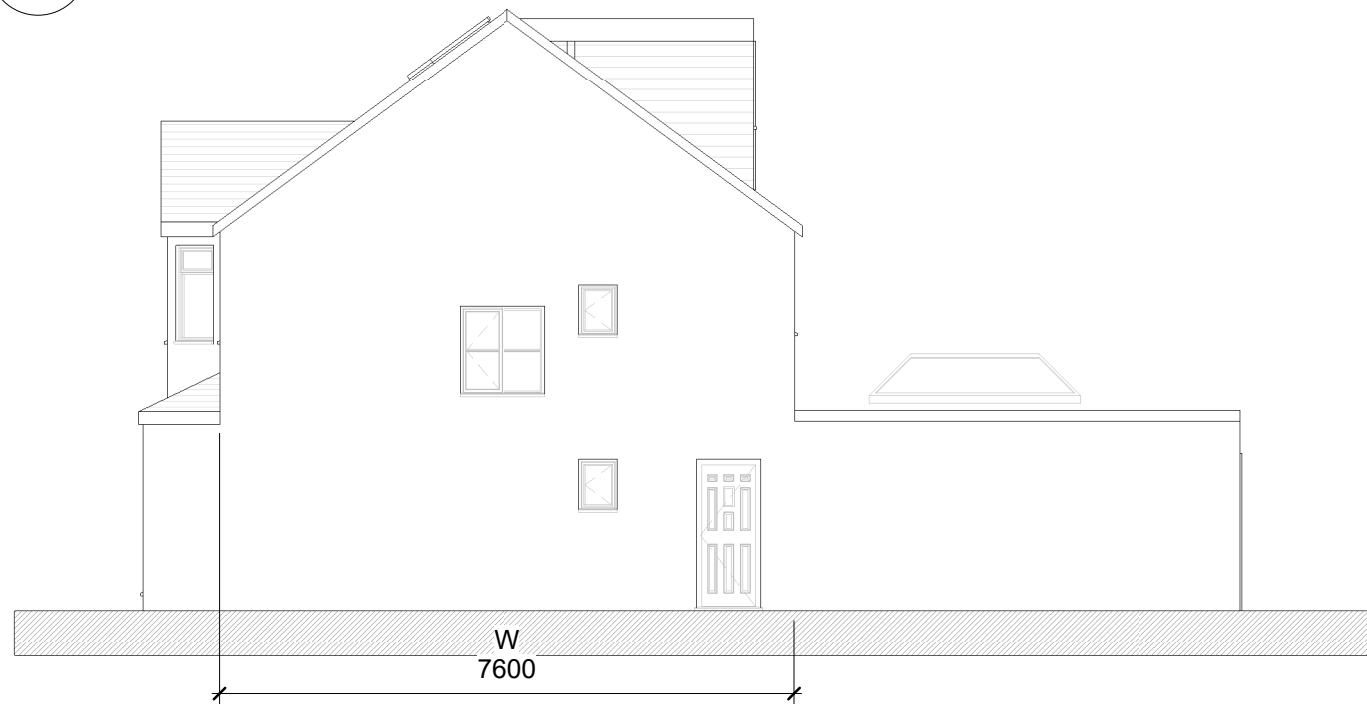

3 P- Side Elevation (East)
1 : 100

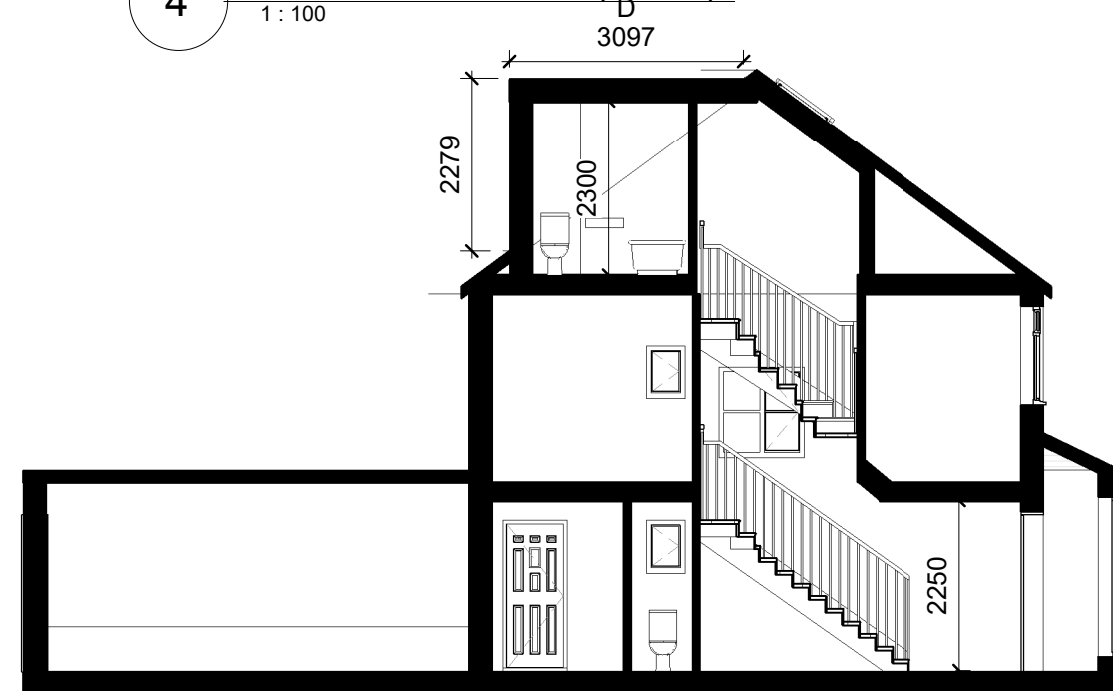

5 P- Section 1
1 : 100

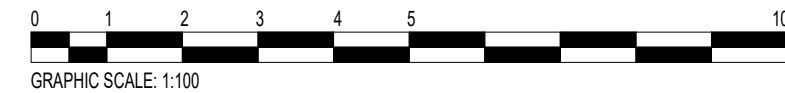

Notes:
For planning purposes only. Do not use for construction
All dimension indicative and to be checked on site prior to construction.
This drawing is the property of Build On Architecture Ltd, copyright reserved. This drawing is not to be copied, reproduced, retained or disclosed to any unauthorised person either wholly or in part without the specific consent in writing of Build On Architecture .

Rev	Date
B	23.04.2024
A	10.04.2024

LPA Issue
Client Issue- Draft
Description

BUILD ON ARCHITECTS
9 Waterden Road, London, E20 3AN

Drawing Title: Proposed Elevations

Project Address: 26 Nutberry Avenue

Status: Planning

Scale: As indicated @ A3

First Issue: 03.04.2024

Drawing No.: 135-S3-P200 Rev.: B