

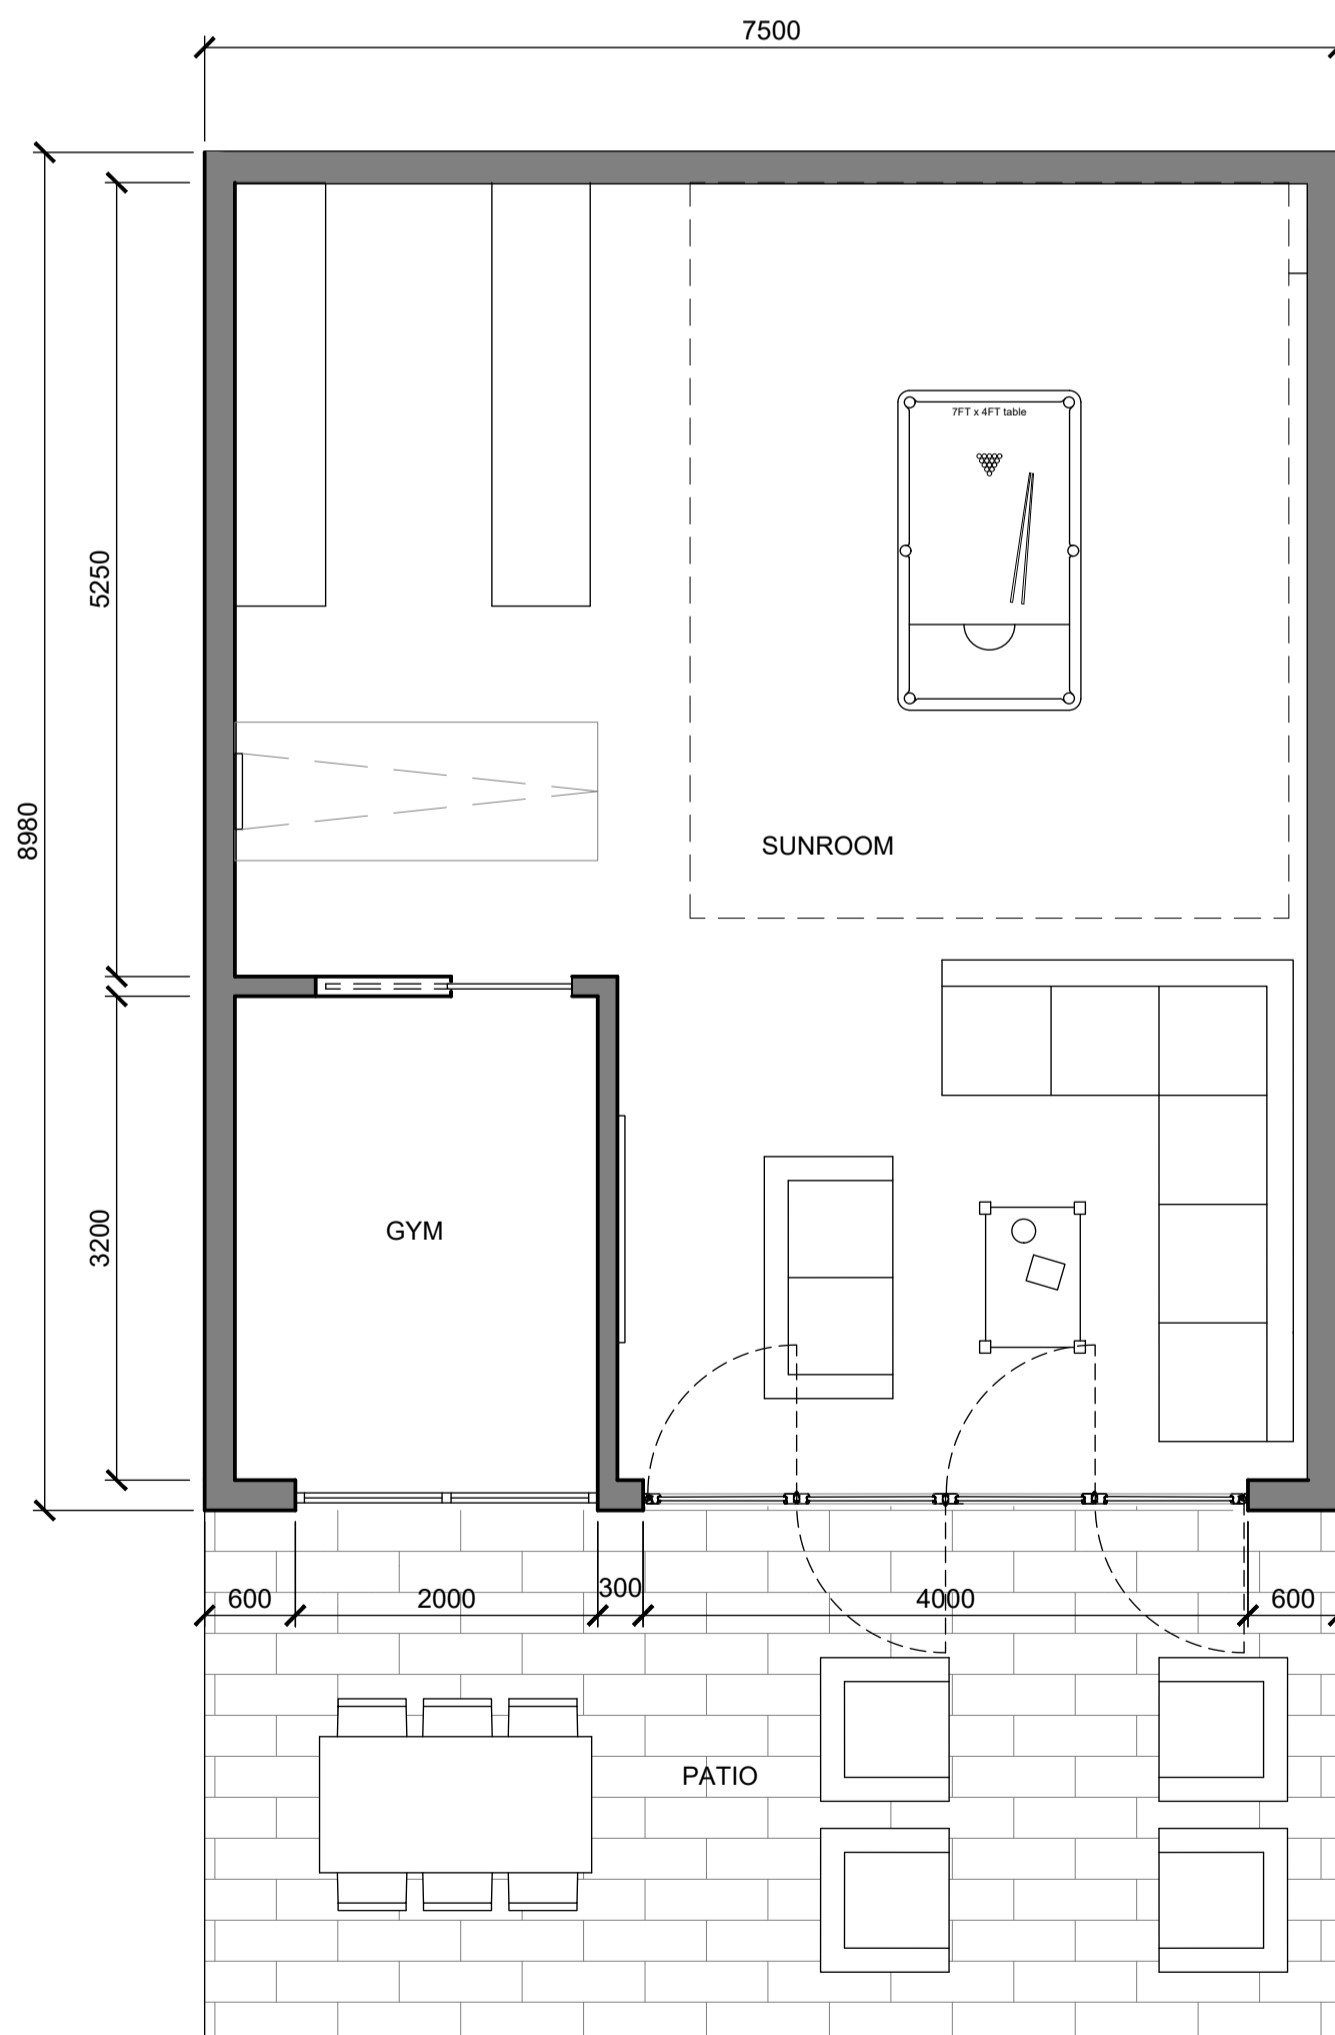


PROPOSED SITE PLAN
Scale 1:200

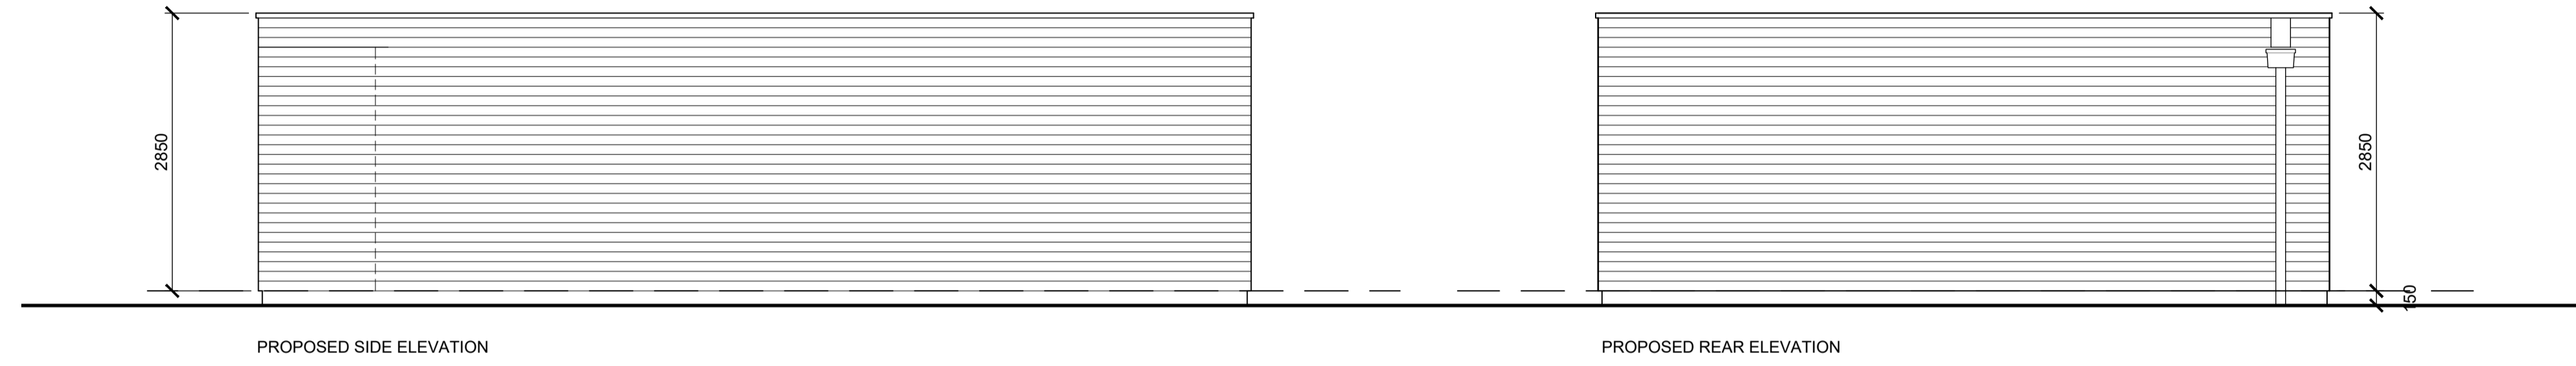


PROPOSED PLAN
Scale 1:50

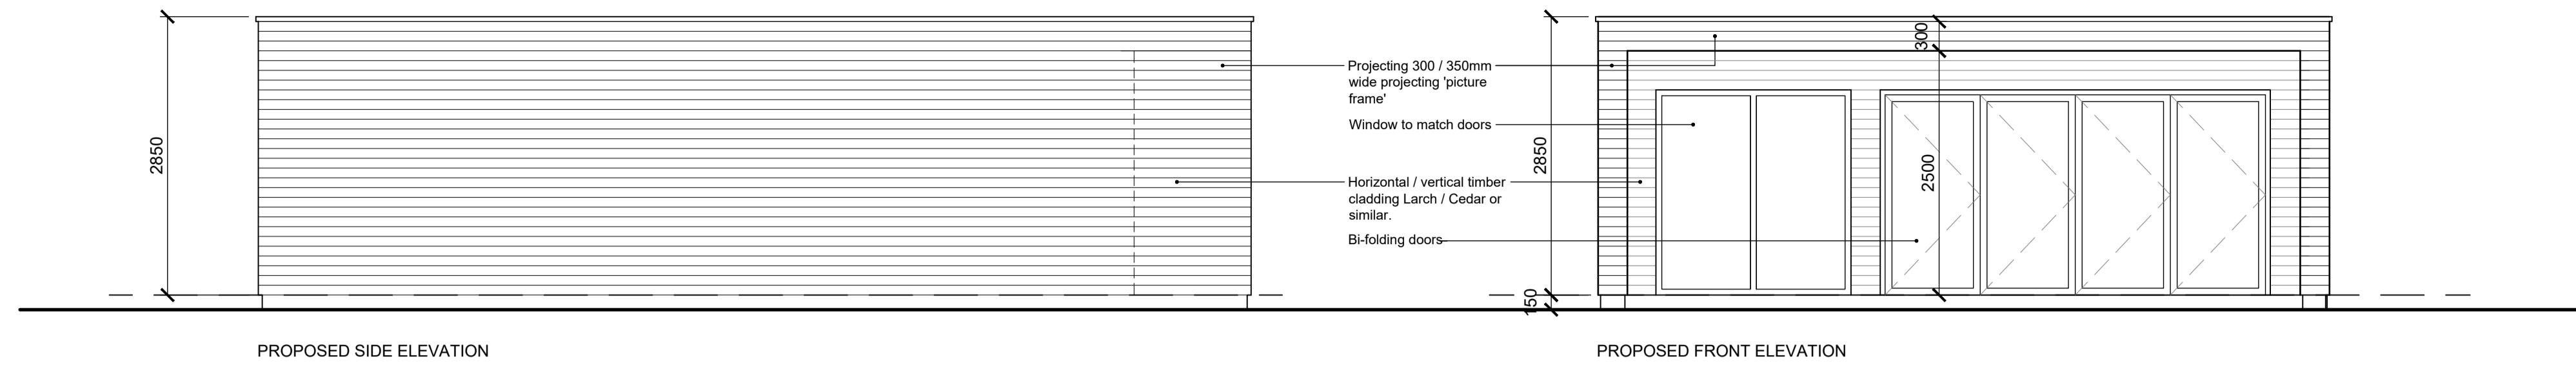

PROPOSED 3D IMAGE - Not to scale



PROPOSED 3D IMAGE - Not to scale

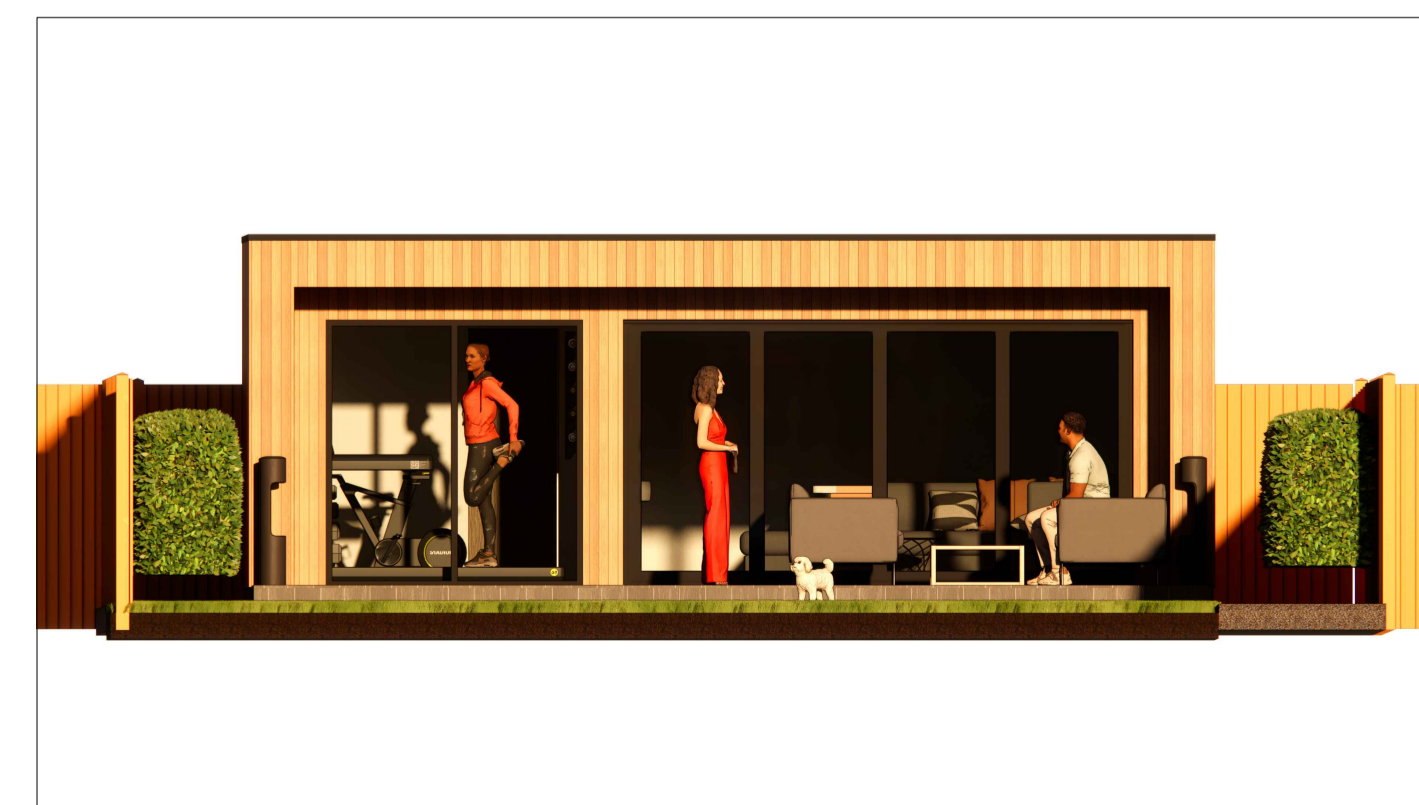

PROPOSED FRONT ELEVATION IMAGE - Not to scale

PROJECT TITLE		
No 5 BRADDYLL ROAD, BOLTON		
PROPOSED SUMMER ROOM		
CLIENT		
MR & MRS CROOK		
DETAIL		
PROPOSED PLANS AND ELEVATIONS		
SCALE	DATE	REV.
1:200 / 1:50 @ A1	21.04.24	
DRAWING NO.	DRAWN BY	CHECKED
JC.PL.01		

CONTRACTORS TO CAREFULLY CHECK ALL DIMENSIONS ON SITE. FIGURED DIMENSIONS ARE TO BE USED. DISCREPANCIES TO BE REPORTED TO THE ARCHITECT BEFORE PROCEEDING.