

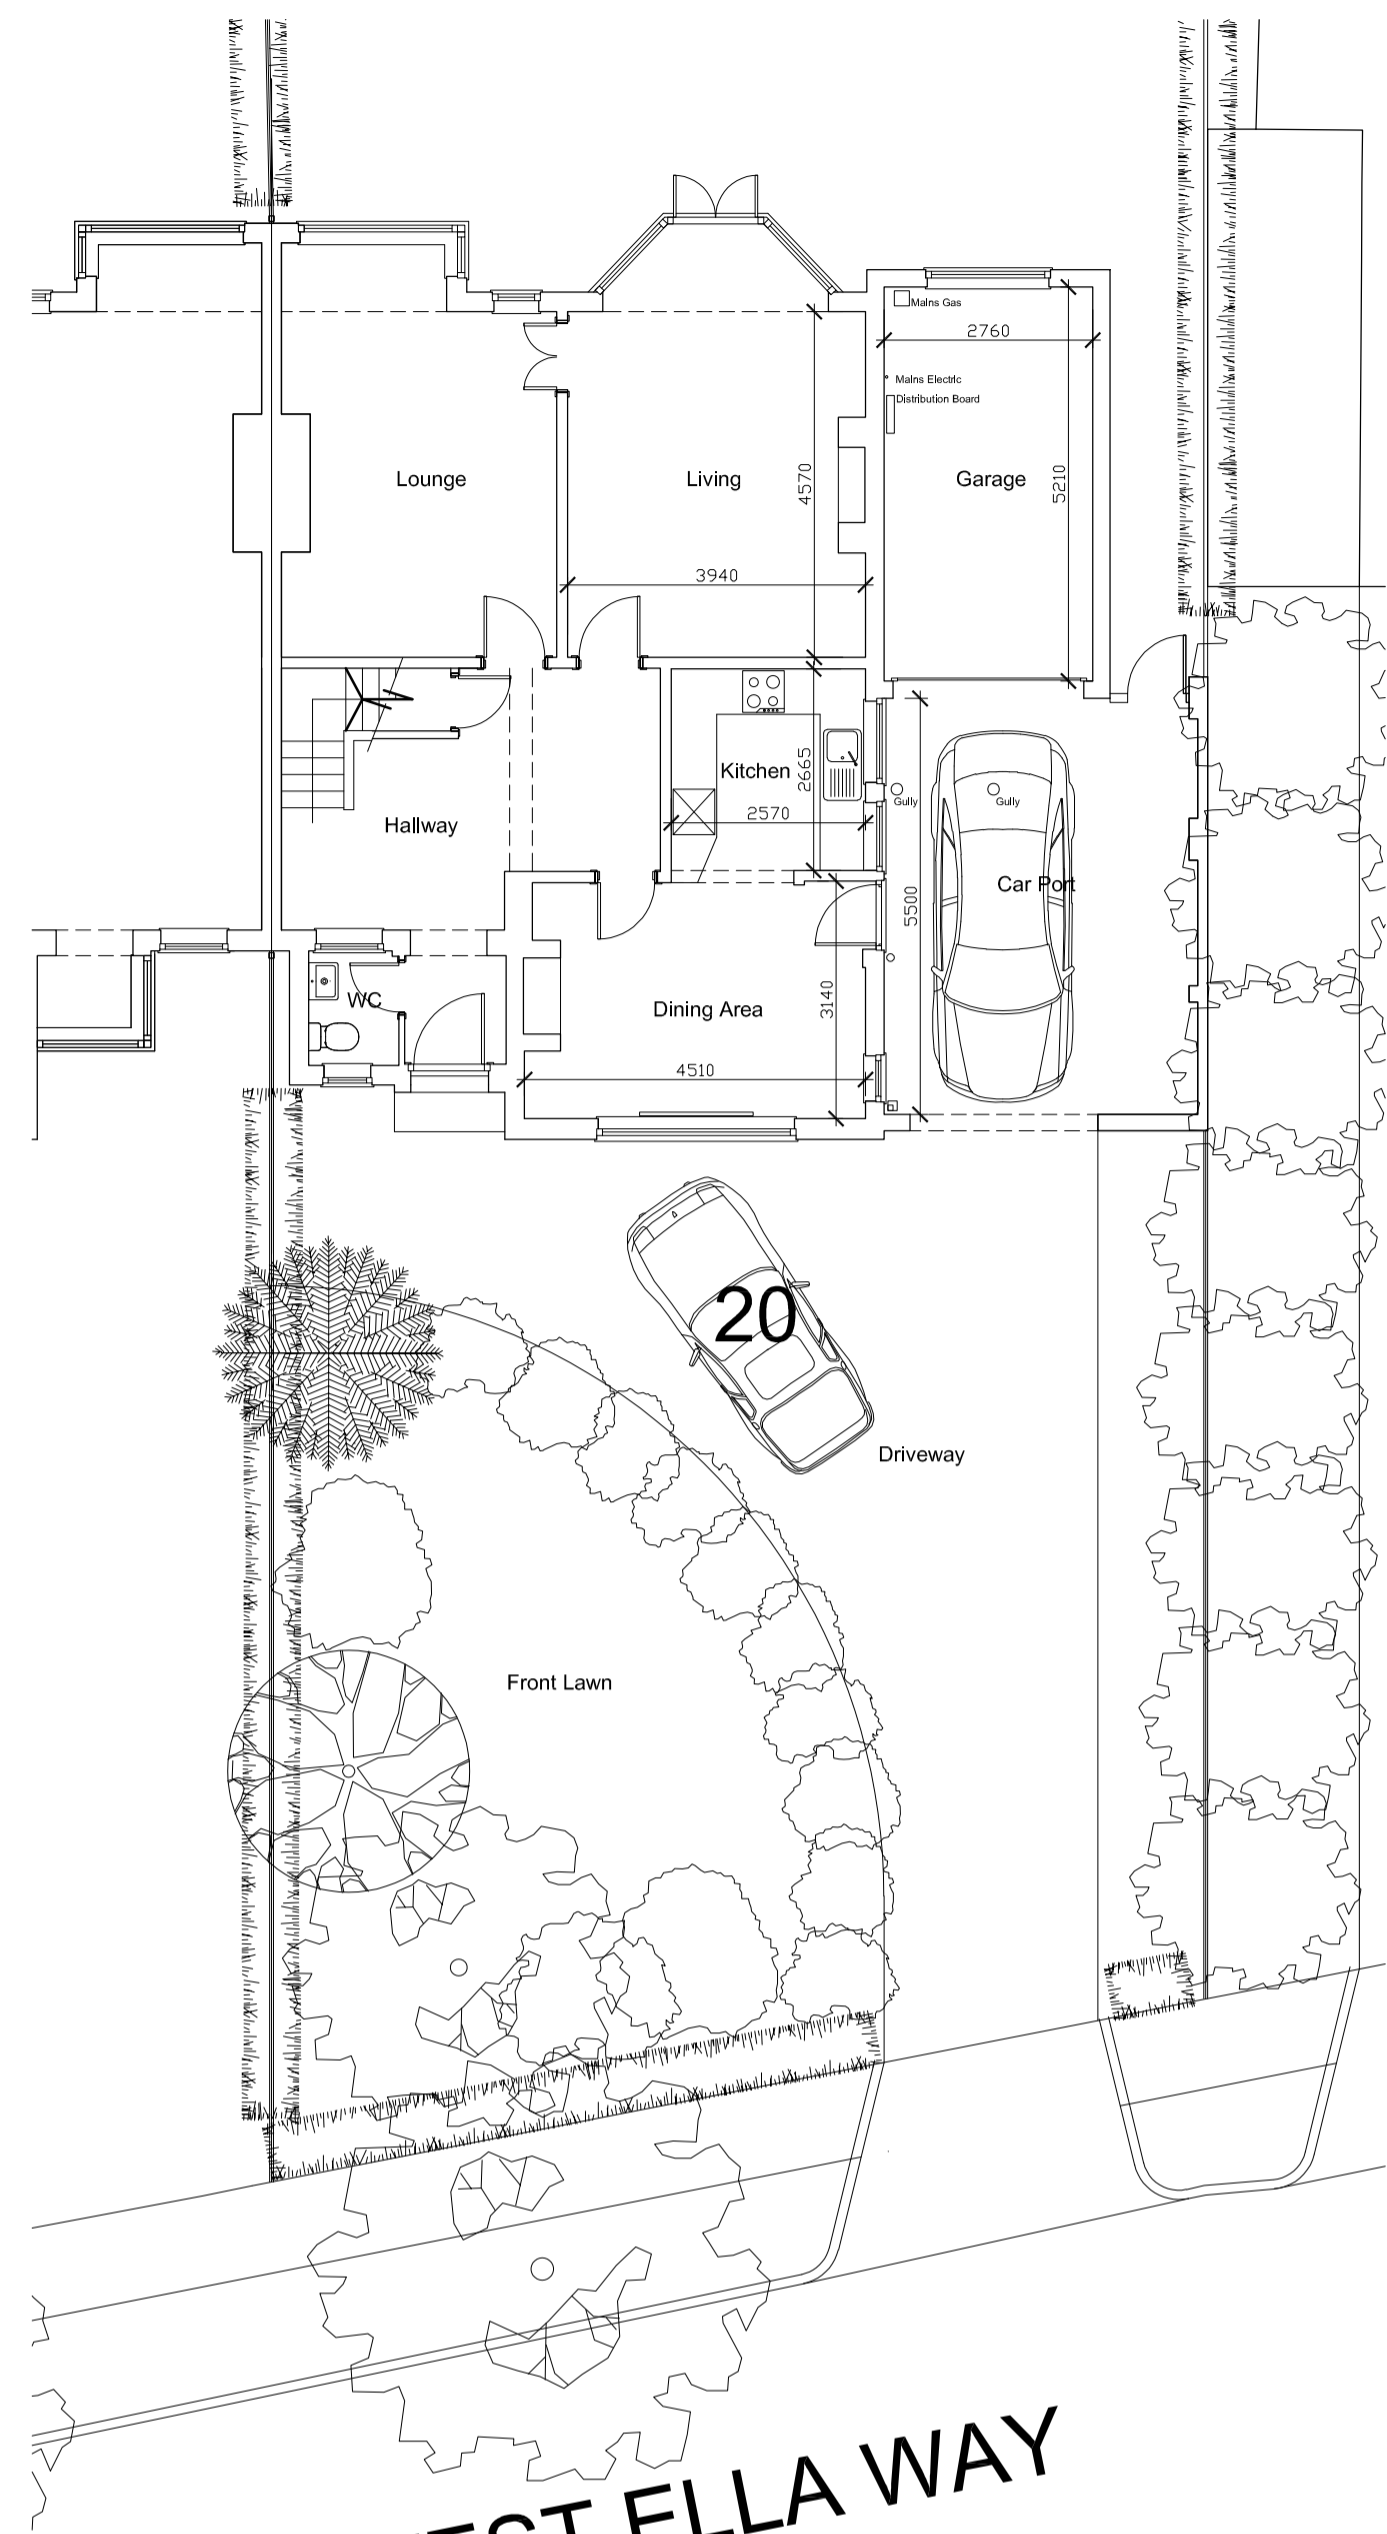
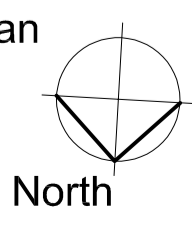



Existing Ground Floor Block Site Plan
Scale 1:200 @ A1

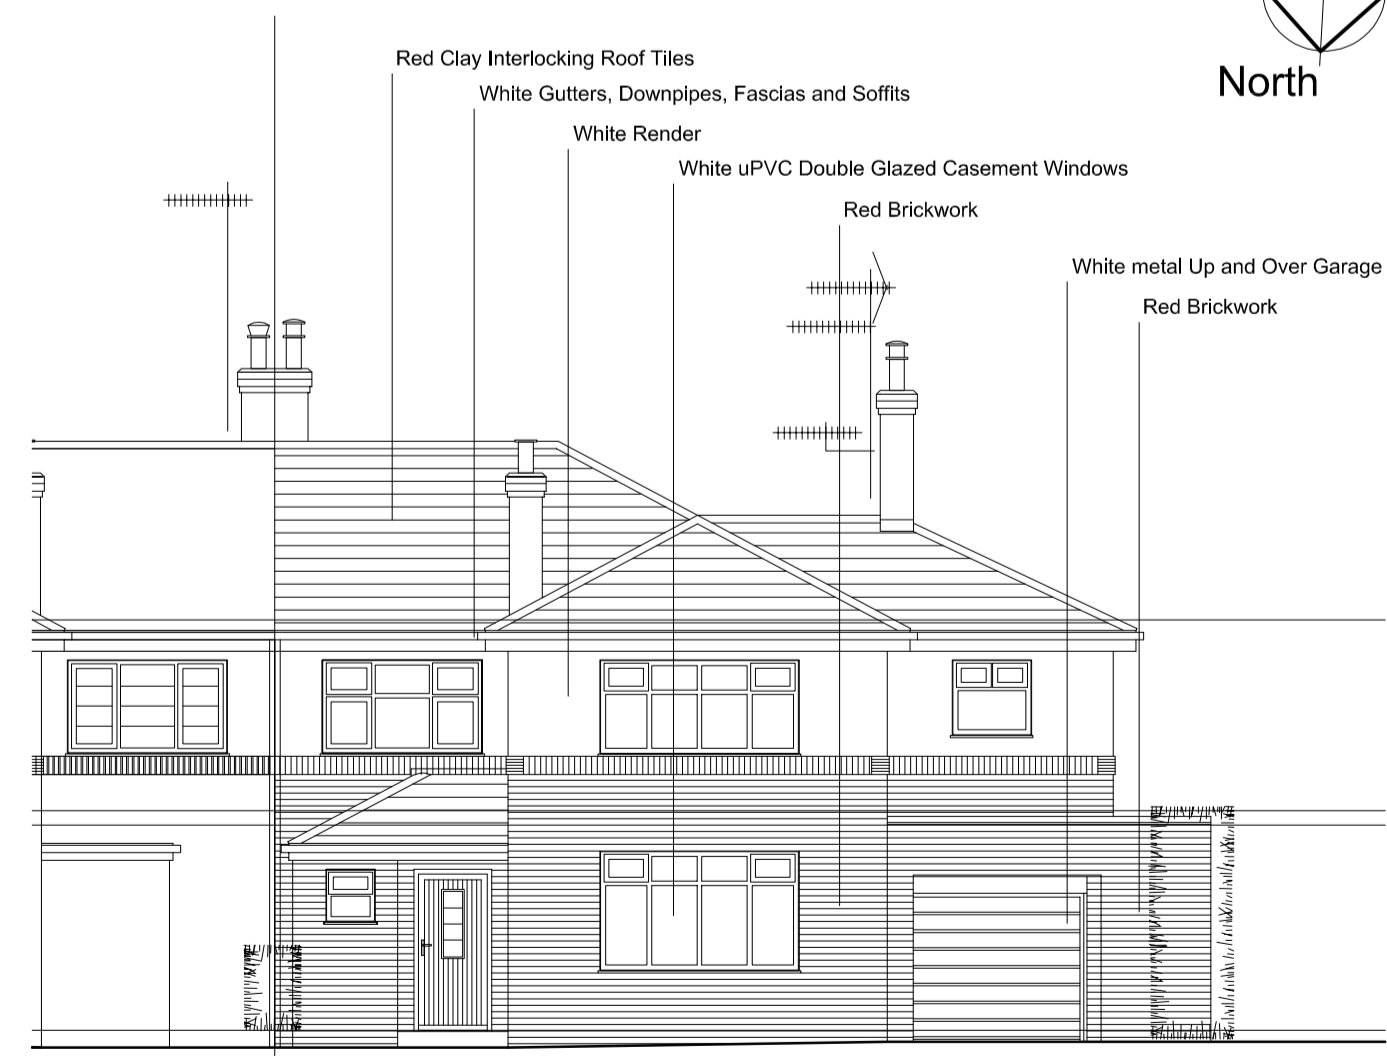


Existing Ground Floor Plan
Scale 1:100 @ A1

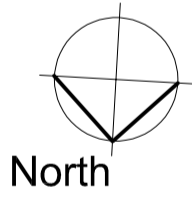



Existing Front / North Elevation
Scale 1:100 @ A1

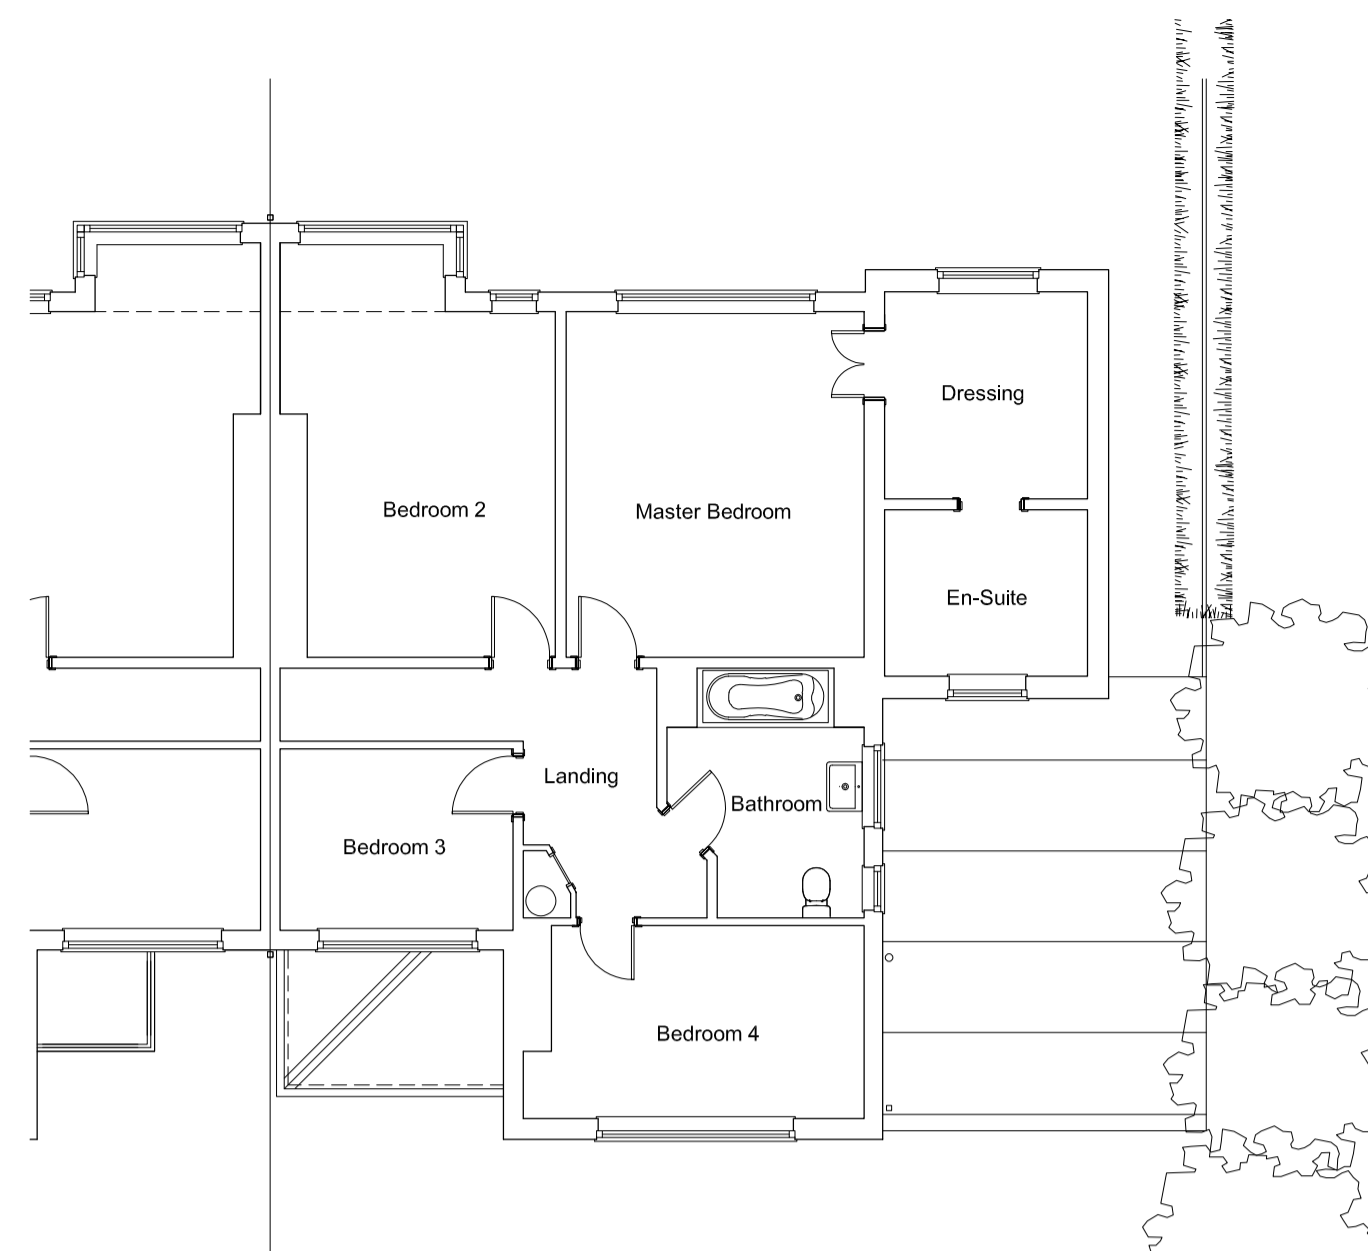


Existing First Floor Plan
Scale 1:100 @ A1

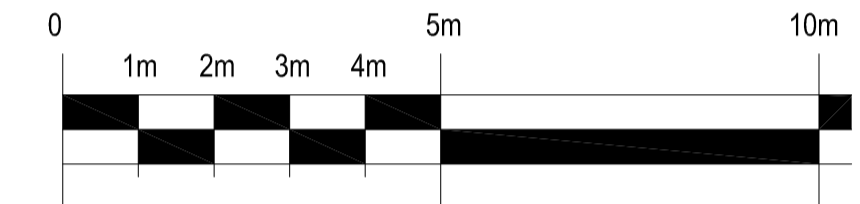



Scale Bar 1:100 @ A1

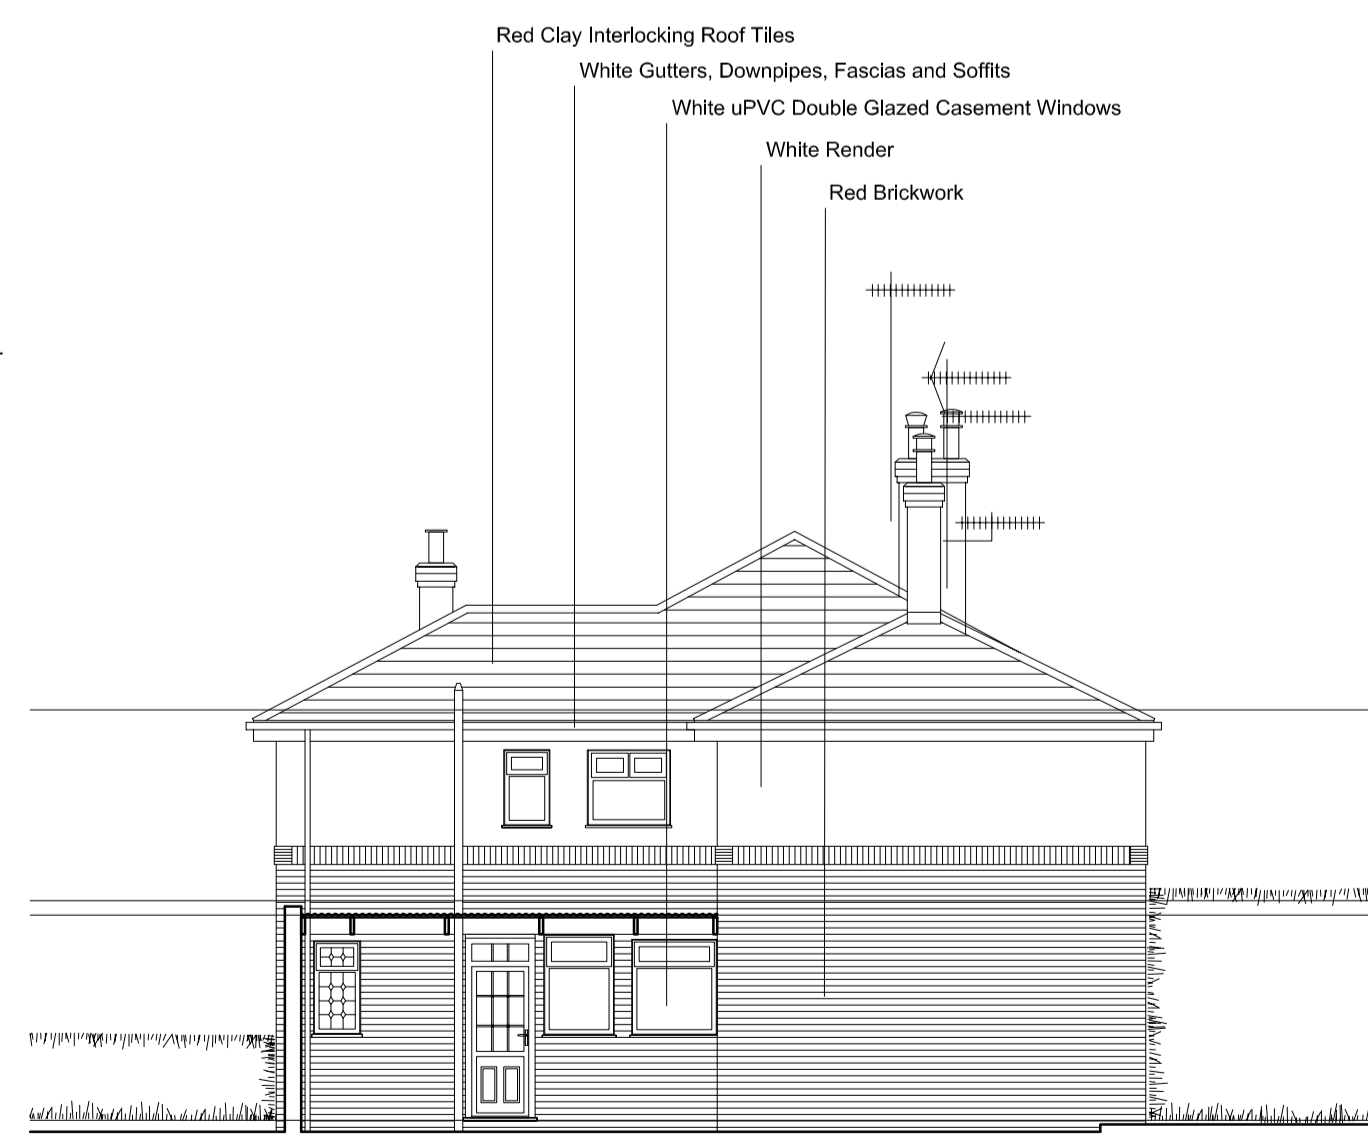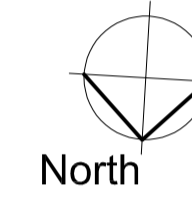

Existing Side / West Elevation
Scale 1:100 @ A1

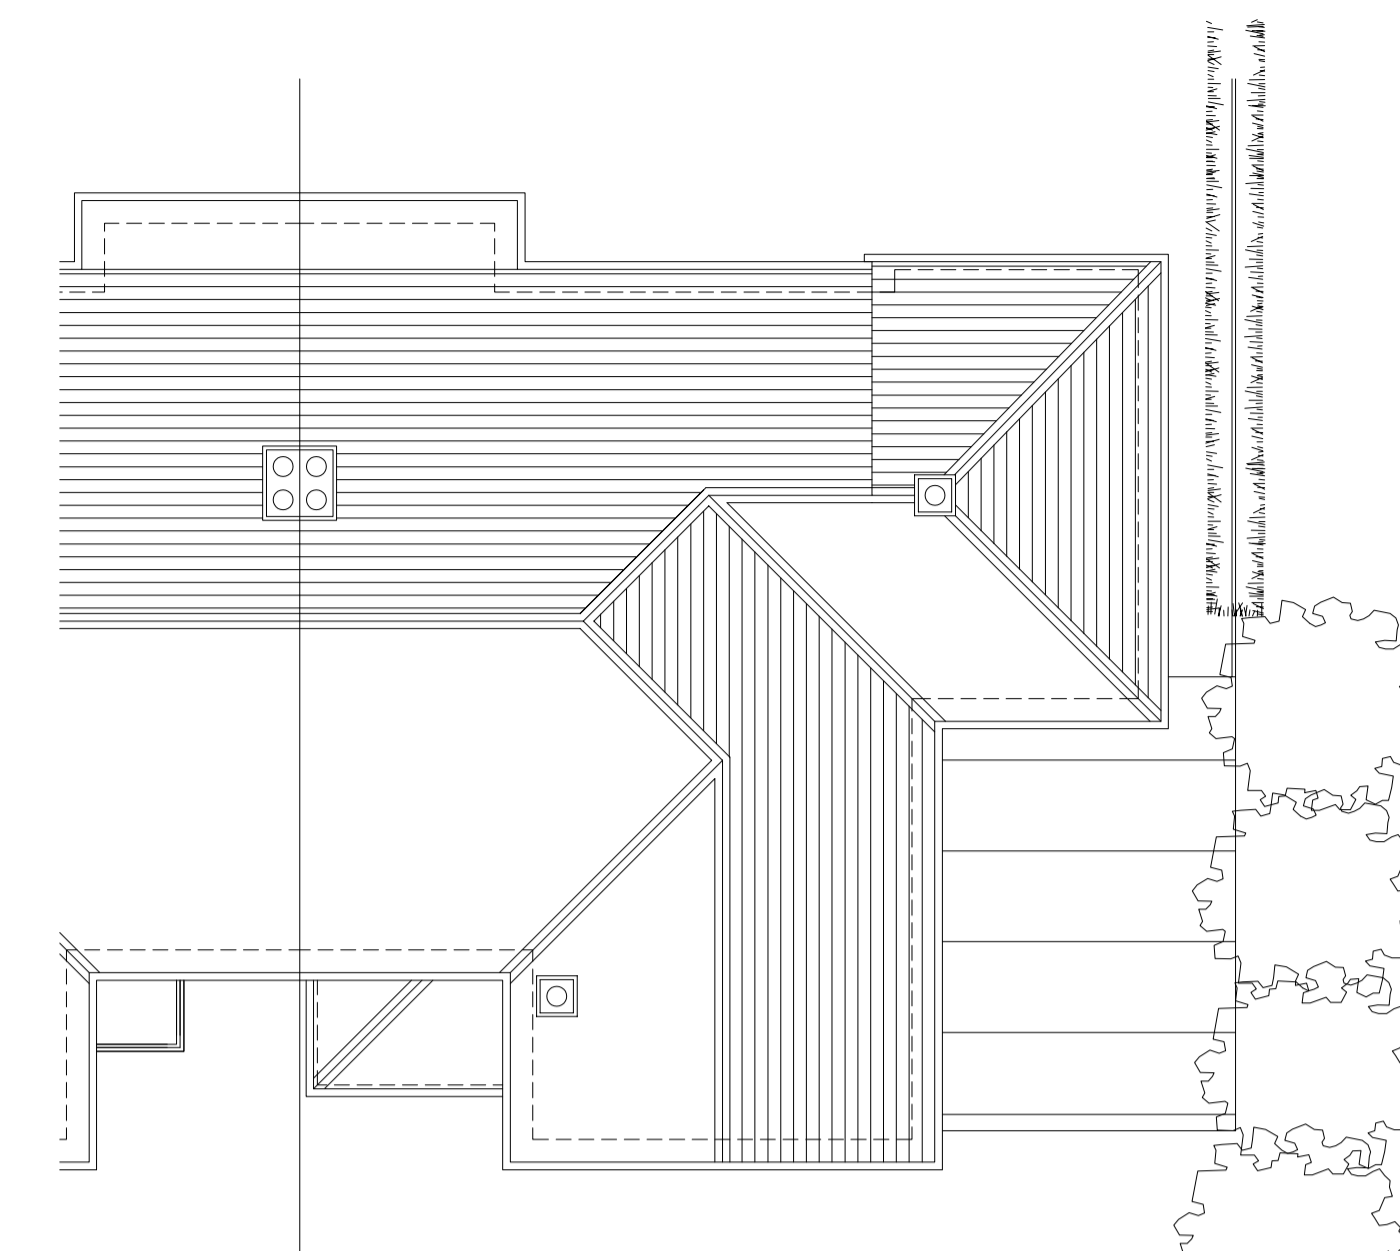


Existing Roof Plan
Scale 1:100 @ A1

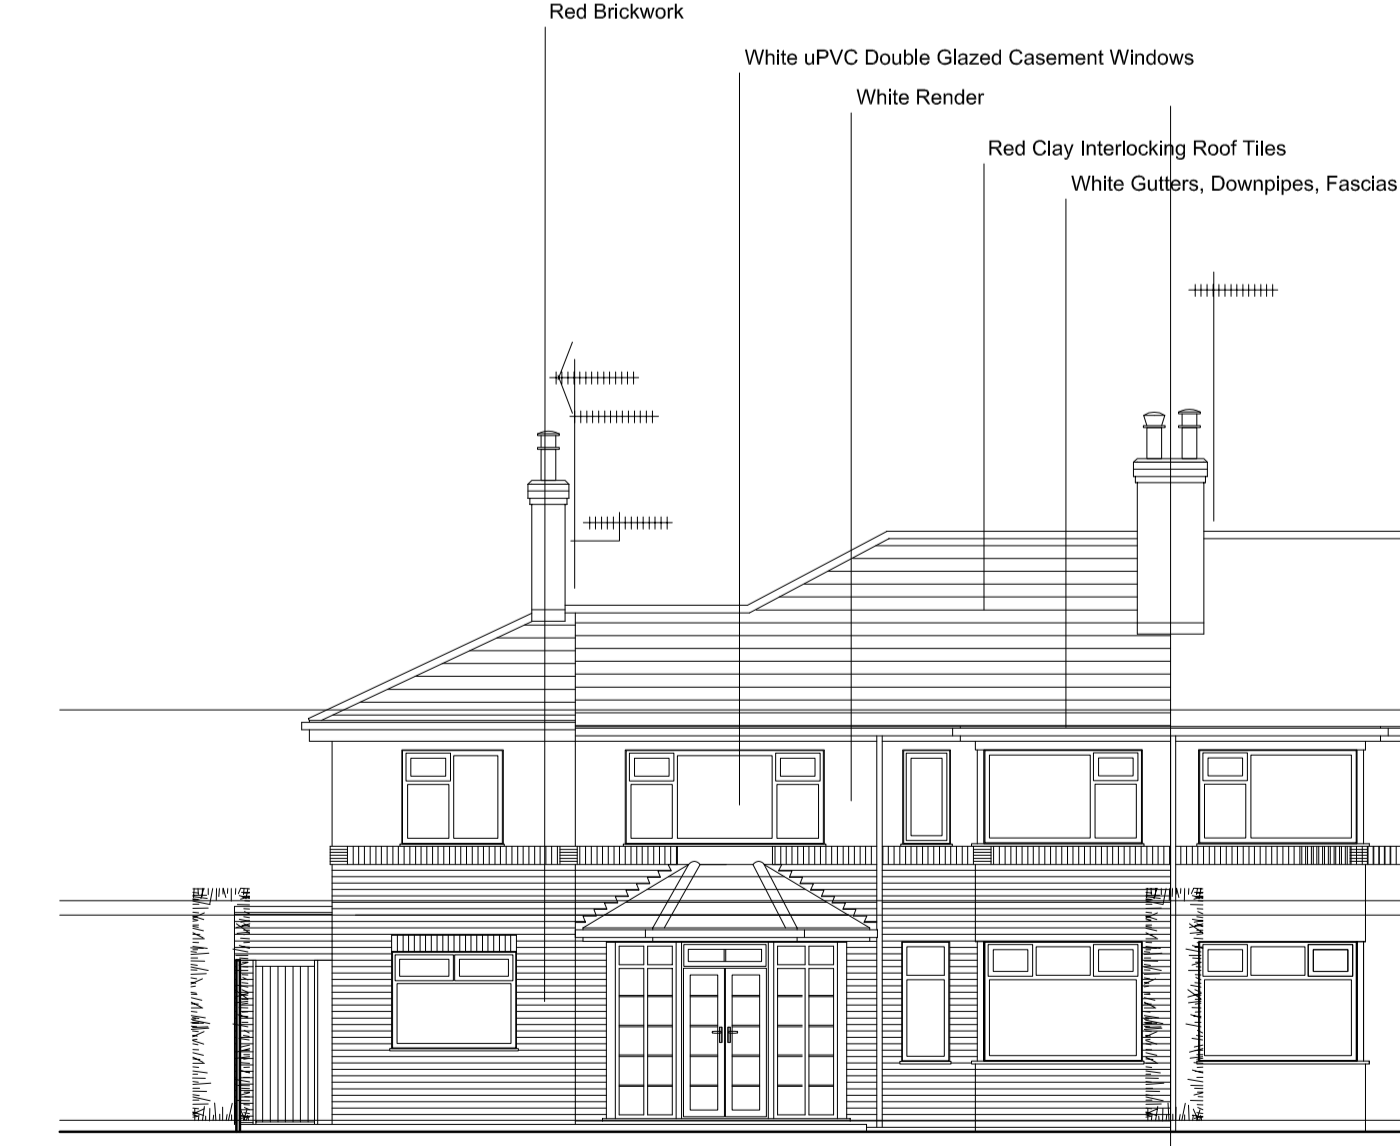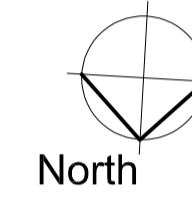

Existing Garden / South Elevation
Scale 1:100 @ A1



Location Plan
Scale 1:1250 @ A1
North

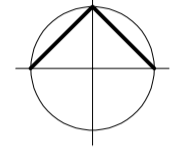

Red Clay Interlocking Roof Tiles
White Gutters, Downpipes, Fascias and Soffits
White uPVC Double Glazed Casement Windows
White Render
Red Brickwork
White metal Up and Over Garage Door
Red Brickwork

Red Clay Interlocking Roof Tiles
White Gutters, Downpipes, Fascias and Soffits
White uPVC Double Glazed Casement Windows
White Render
Red Brickwork

Red Brickwork
White uPVC Double Glazed Casement Windows
White Render
Red Clay Interlocking Roof Tiles
White Gutters, Downpipes, Fascias and Soffits

C	Issued as part of Planning Application for Approval	RDS	15.03.24
B	Issued for Client's Information and Approval	RDS	06.03.24
A	Issued for Client's Information	RDS	21.02.24
Rev	Comments	Drawn	Appr'd Date

FOR APPROVAL

r d stott
Architects Limited

The Studio @
West View Barn
Chantry Lane
Efton
East Riding of Yorkshire
HU17 7PE

T: +44 (0) 333 772 9707
E: studio@rdstott.co.uk
W: www.rdstott.co.uk

Client
Mr and Mrs Edward and Carol Washer

Project
**20 West Ella Way
Kirk Ella
HULL
HU10 7LW**

Title
**Location Plan,
Existing Ground Floor Block Site Plan,
Existing Ground Floor Plan, First Floor Plan,
Existing Roof Plan and Existing Elevations**

Scale	1:1250, 1:200 & 1:100 @ A1		
Project Number	Drawing Number	Rev	
2024.227	101	C	

Note
This drawing is to be read in conjunction with all related drawings and documentation.
Do not scale from this drawing.
All dimensions must be checked and verified on site before commencing any work.
The originator should be notified immediately of any discrepancy.
This drawing is copyright and remains the property of R D Stott Architects Limited.