

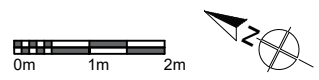
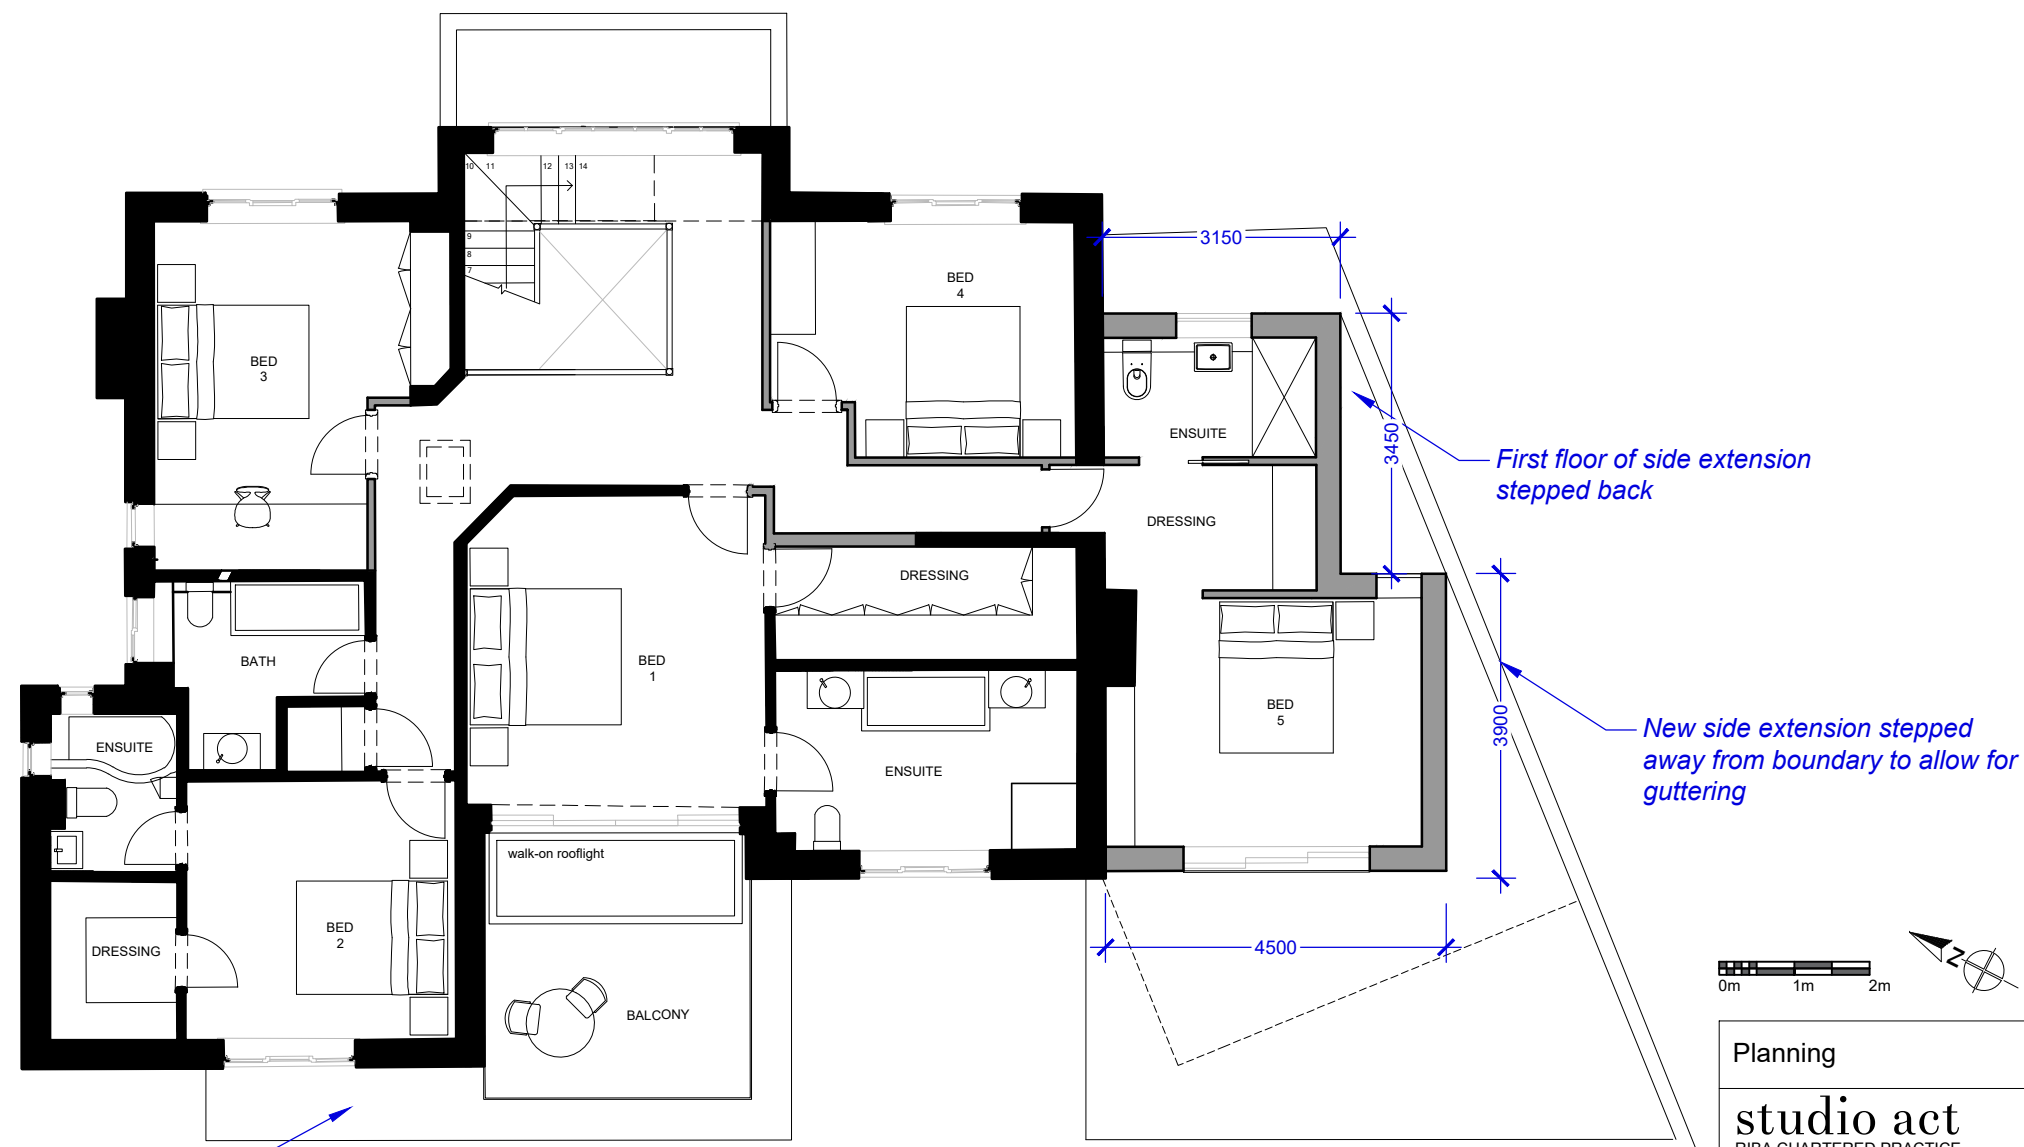


NOTES:	
	EXISTING WALLS
	NEW WALLS



Flat roof to rear extension

PROPOSED FIRST FLOOR
scale: 1:100 @ A3

Planning studio act RIBA CHARTERED PRACTICE studioact.co.uk info@studioact.co.uk		Client Mr P. Bowers	
All drawings within this package are the property of Studio Act and are not to be copied or disclosed with any third party except with the written approval of Studio Act. Do not scale from these drawings. All dimensions are to be checked on site. All areas are approximate and should not be used for sales purposes. All drawings are to be read in conjunction with all other relevant consultants and/or specialists drawings or documents. Inconsistencies, omissions or errors found within/between the documents are to be notified immediately to Studio Act.		Job 5 Woodcote Place, Ascot, SL5 7JT	
Drawing title Proposed First Floor Plan		Drawing No. 5WP_GA_02	
Scale 1:100 @A3	Date 14/04/24	Drawn by AH	Checked by CW
Revision -			