



PLANNING DRAWING

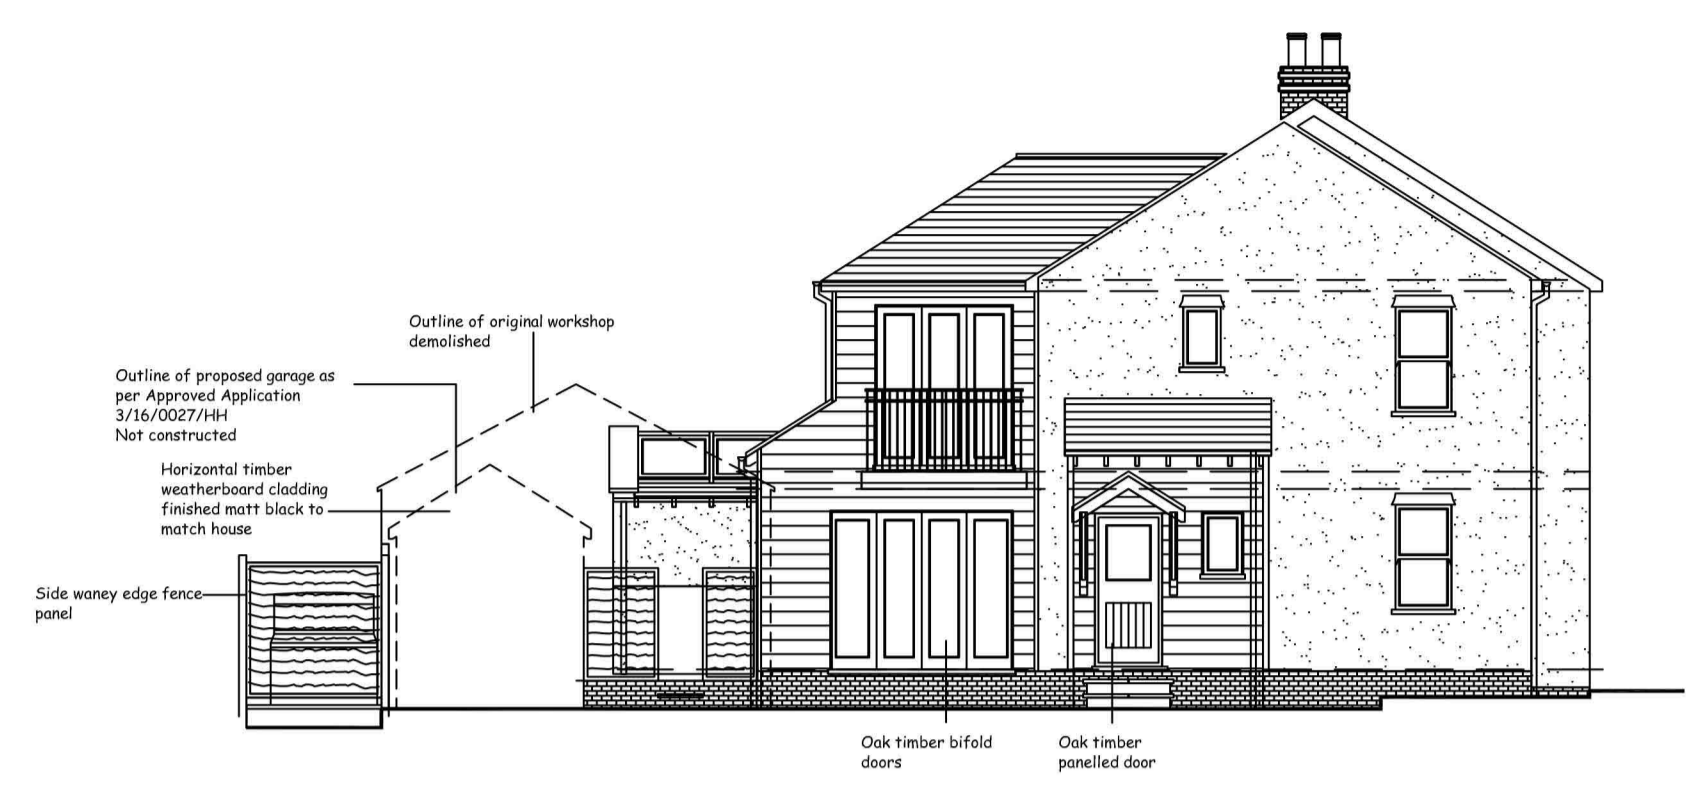

EXISTING FRONT ELEVATION




EXISTING SIDE ELEVATION

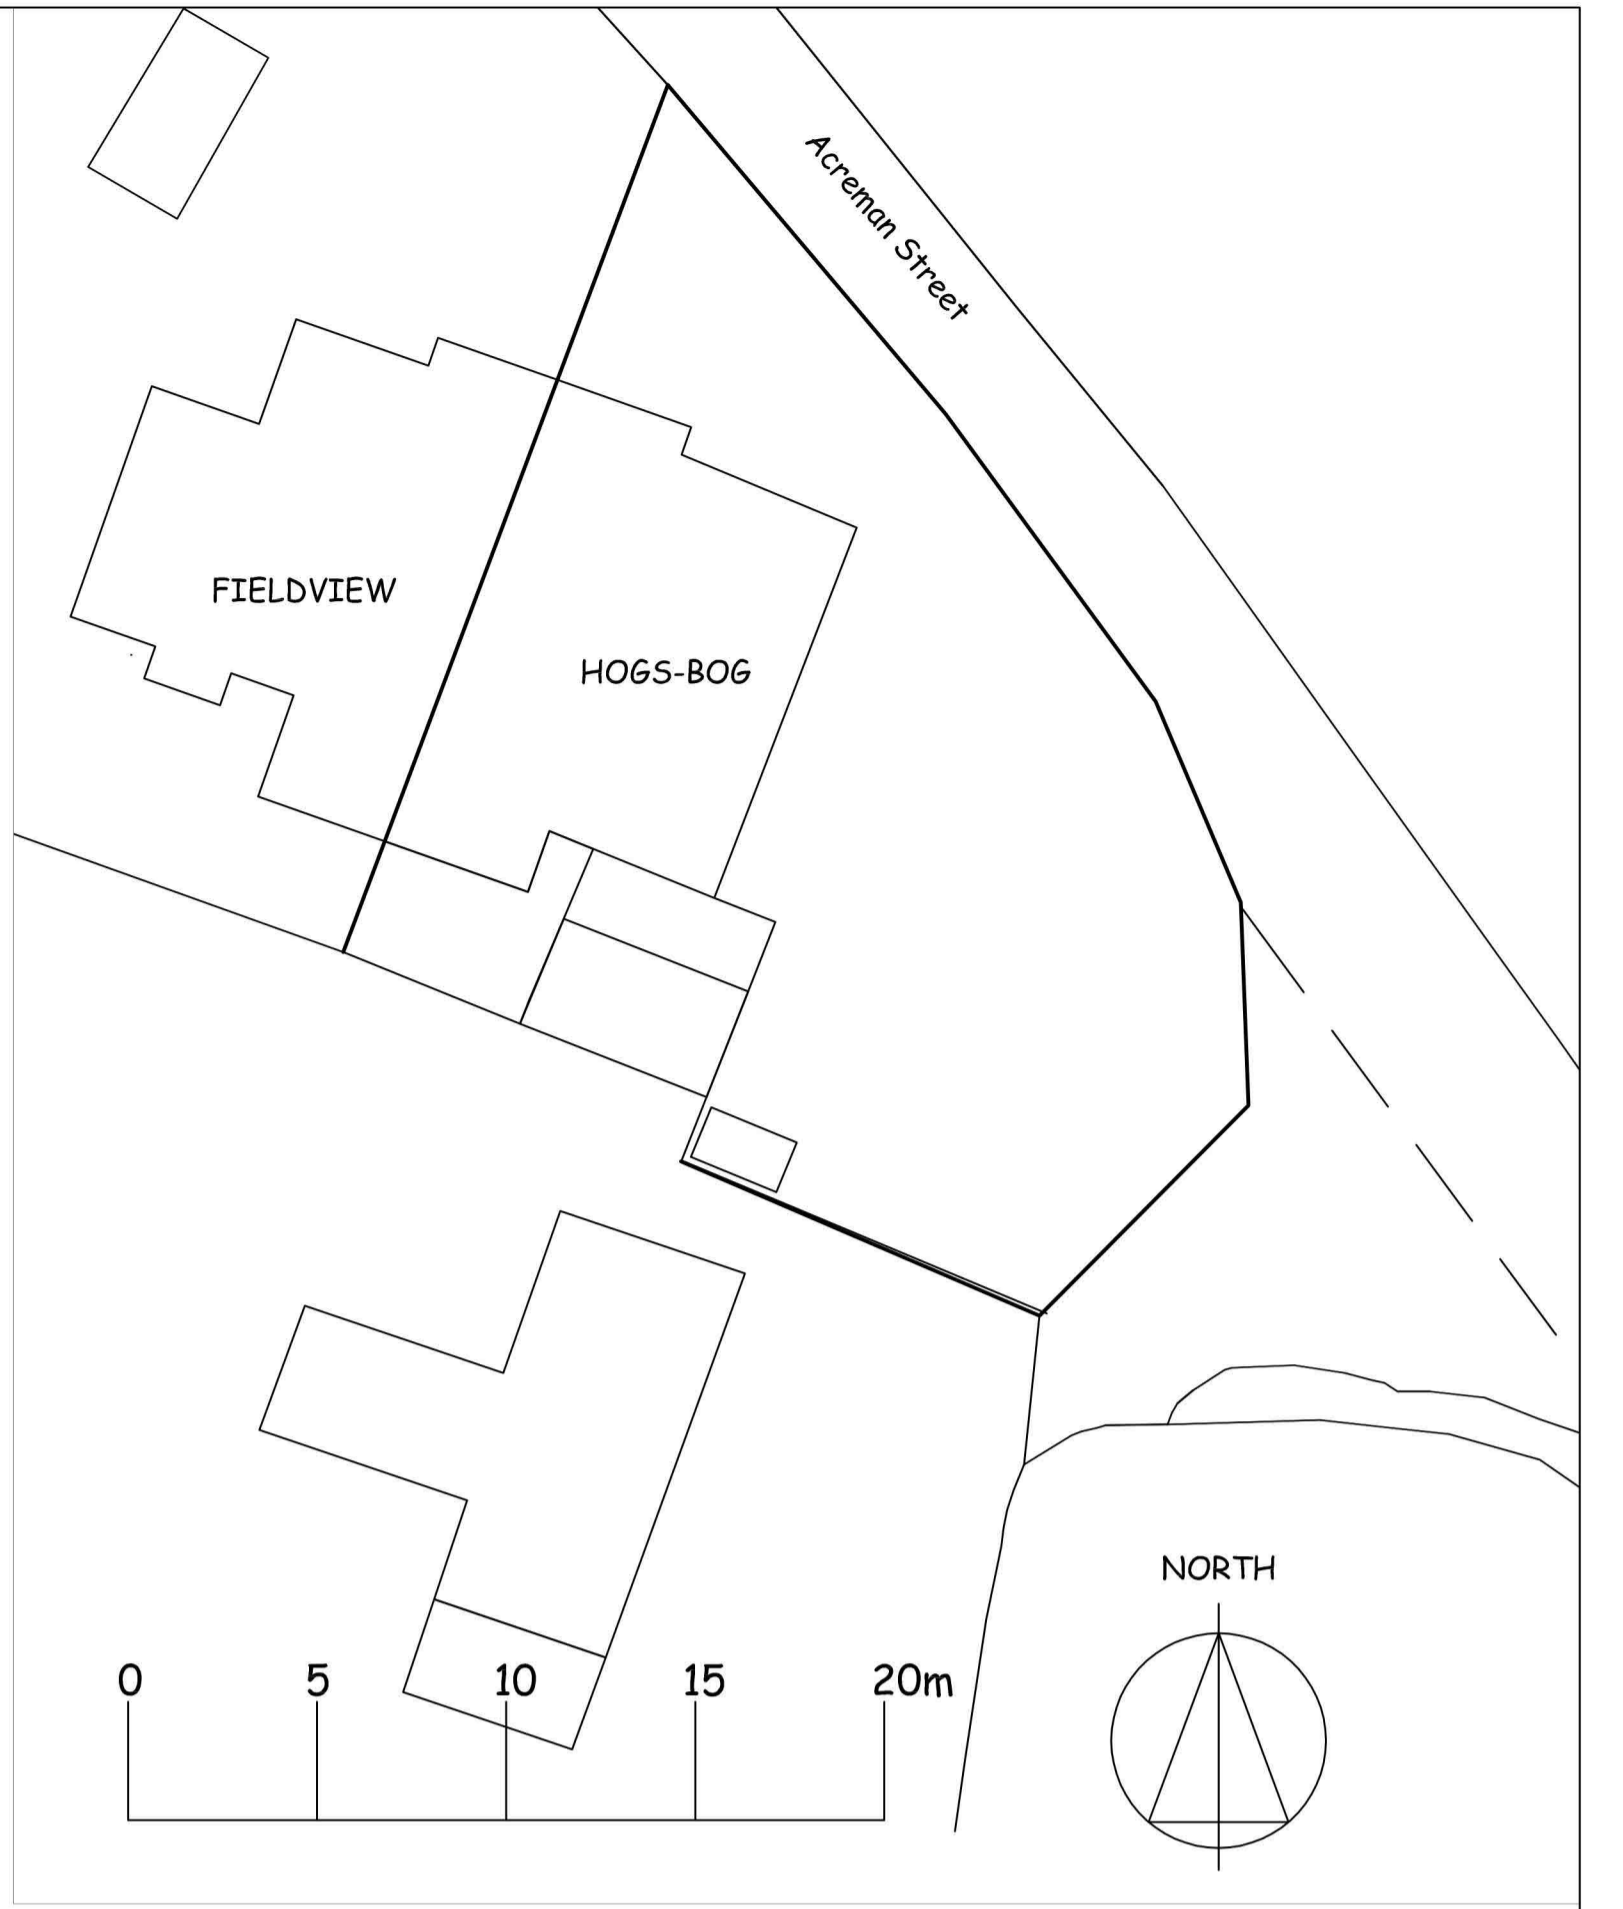

SITE PLAN 1:200




EXISTING REAR ELEVATION

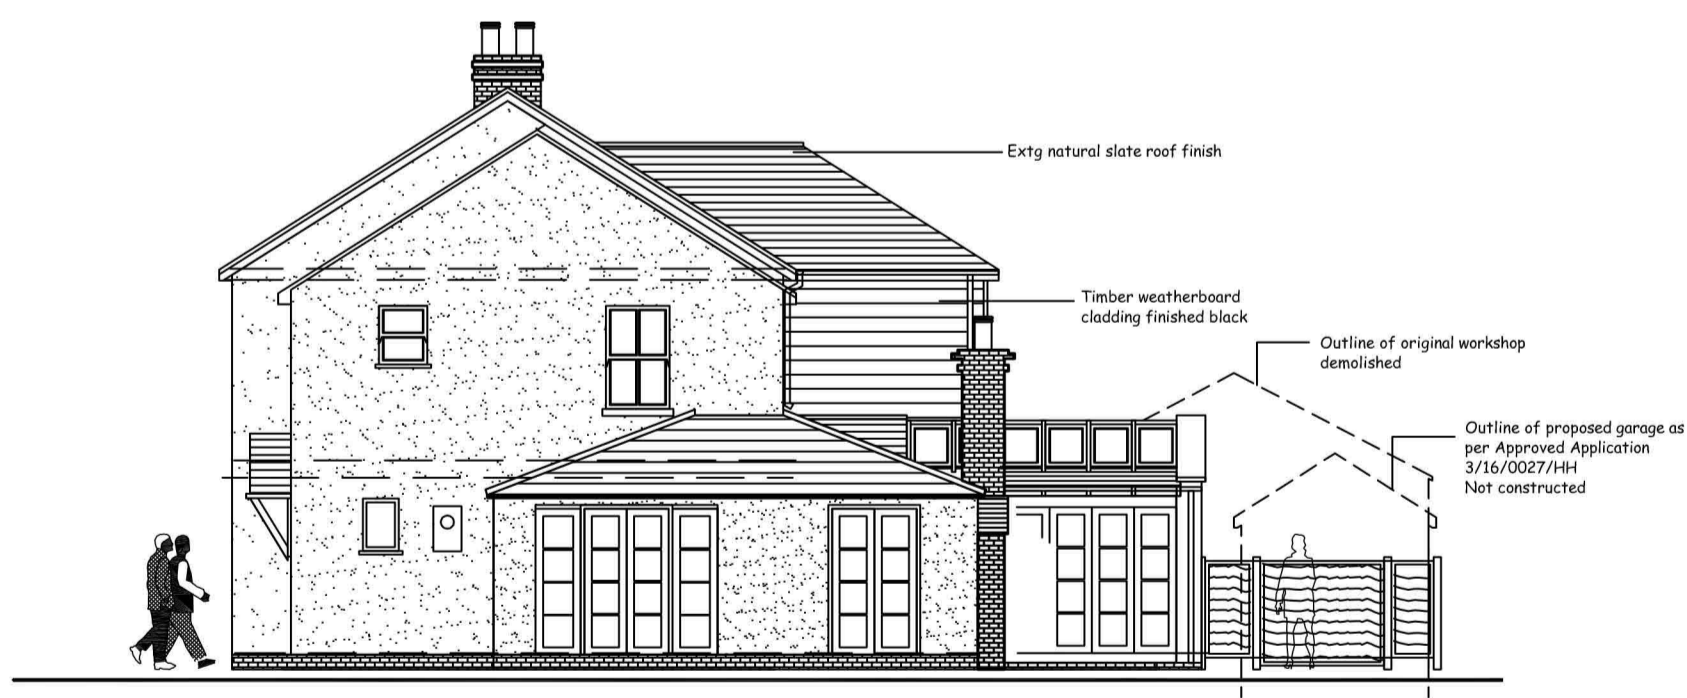


EXISTING SIDE ELEVATION

(VIEW FROM NEIGHBOURING PROPERTY)

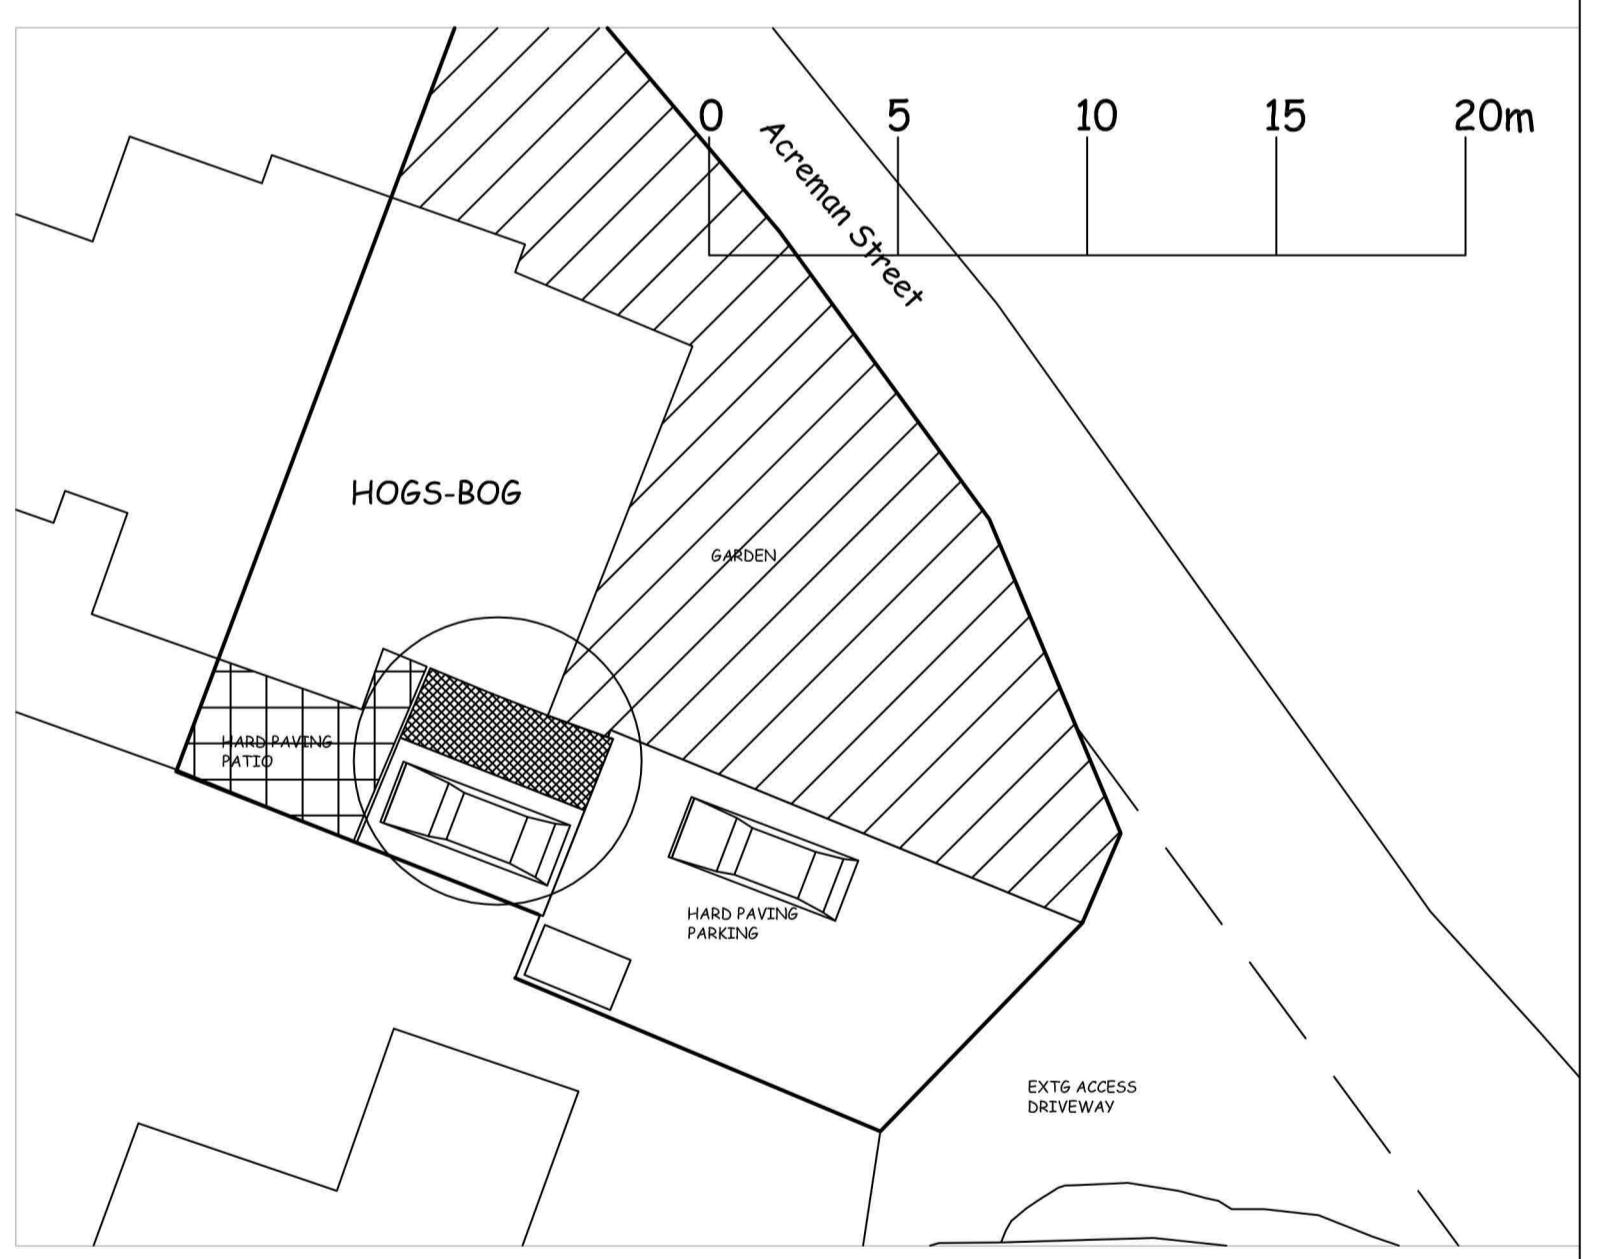

SITE PLAN 1:200

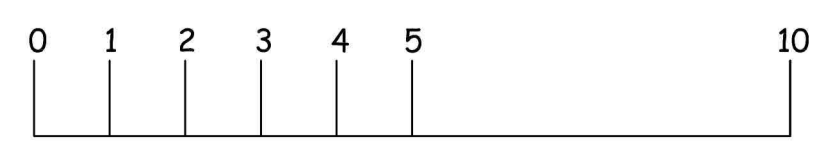

cod no.	Amendment	Content	Date
project: Proposed Widening of Existing Garage	diag no: PL 1804-41		
Existing Elevations & Site Plan	scale: 1:200 @ A1 1:200 @ A1		
Hogs-Bog, Acreman Street, Little Hadham, Ware, Herts, SG11 2HD	date: April 2024		