



Proposed Side Elevation
1:50

Slate tiles to match existing


Rendered finish to match existing



Proposed Rear Elevation
1:50

Rendered finish to match existing

Timber Windows to match existing
Timber Doors to match existing

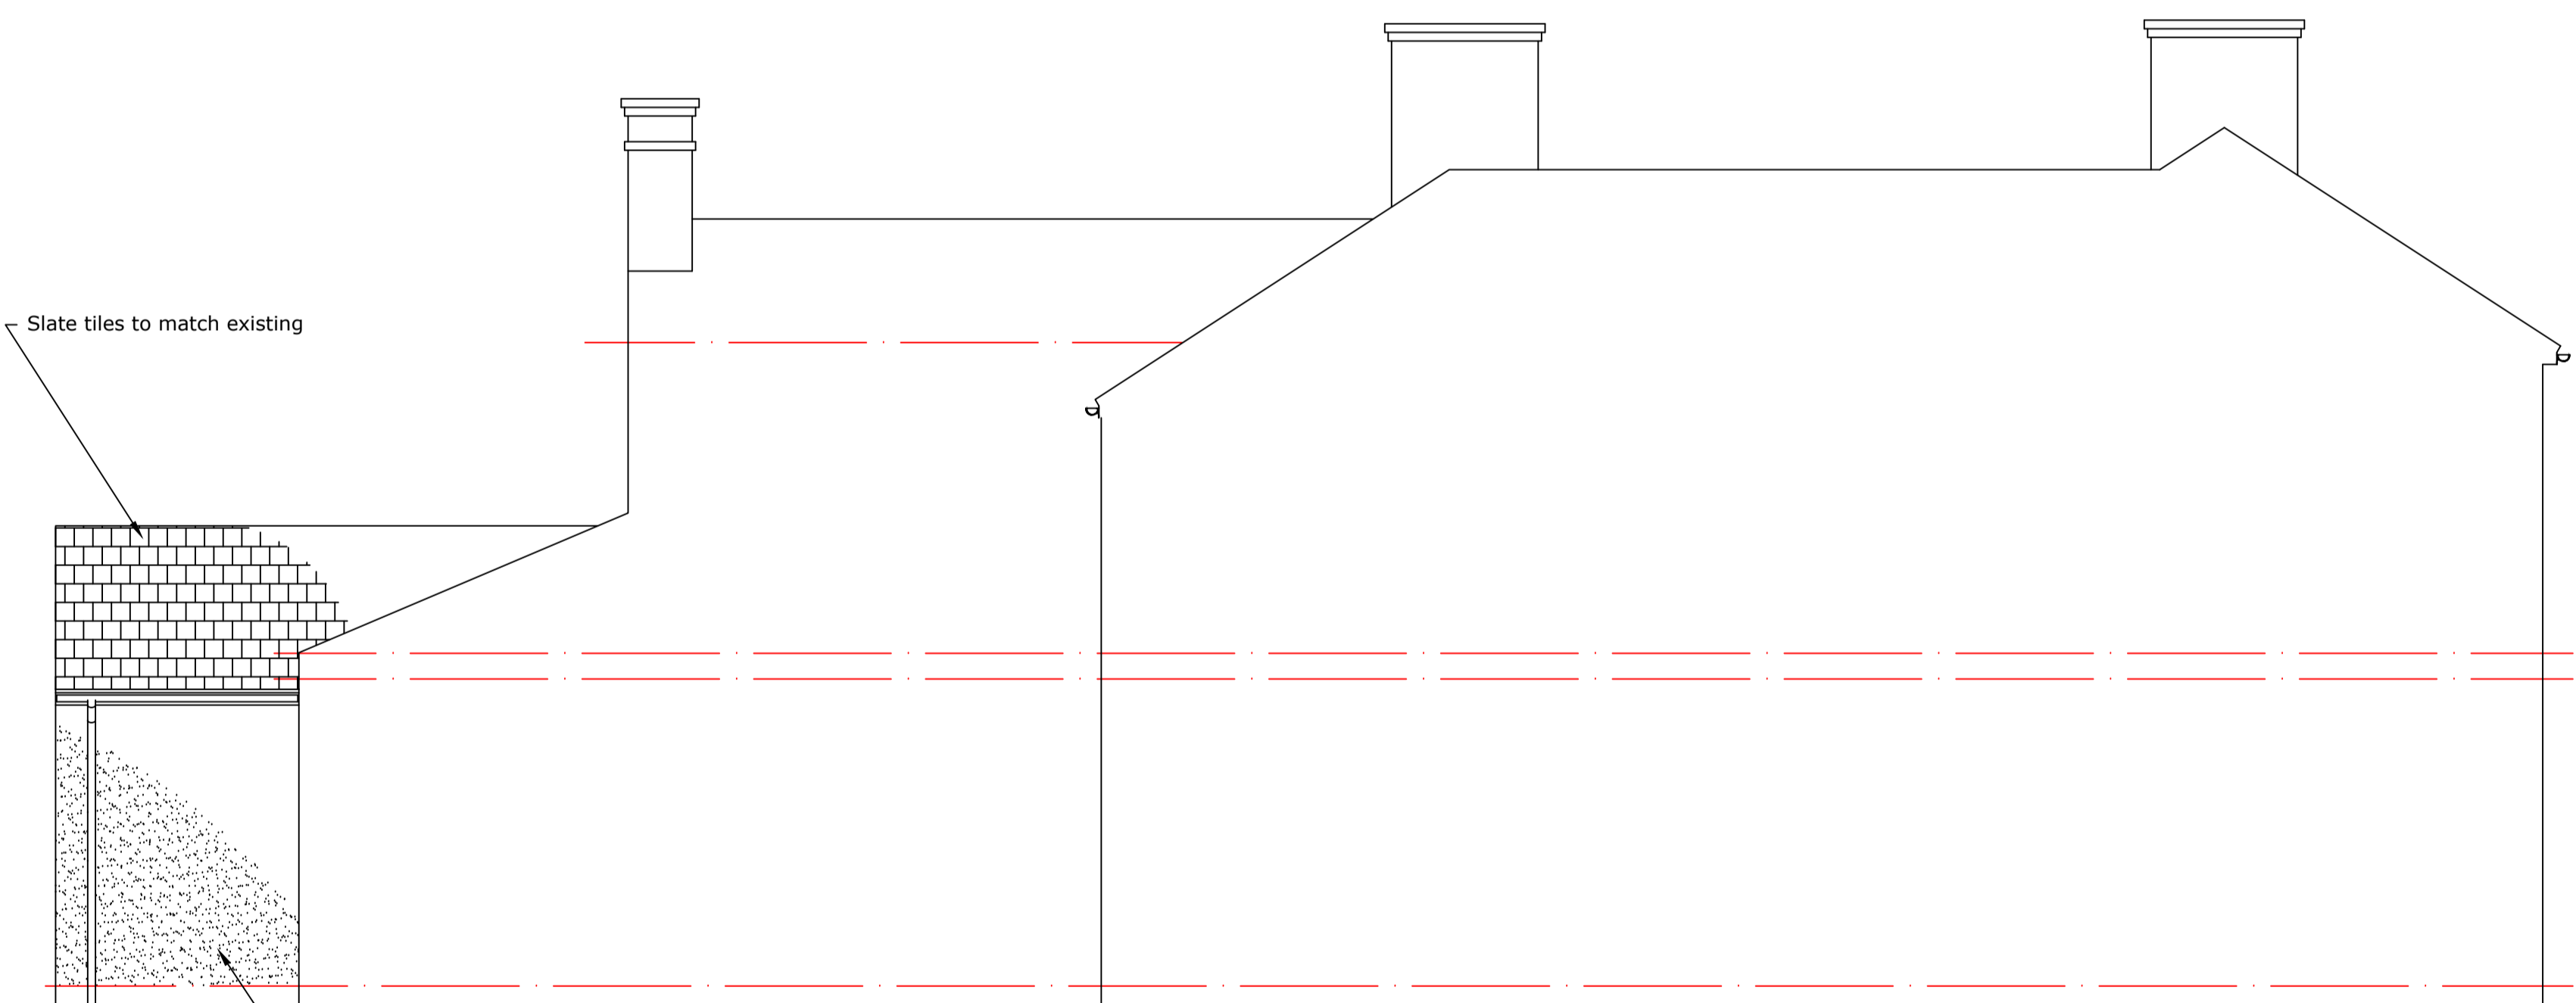


Proposed Side Elevation
1:50

Slate tiles to match existing

Rendered finish to match existing



Proposed Front Elevation
1:50

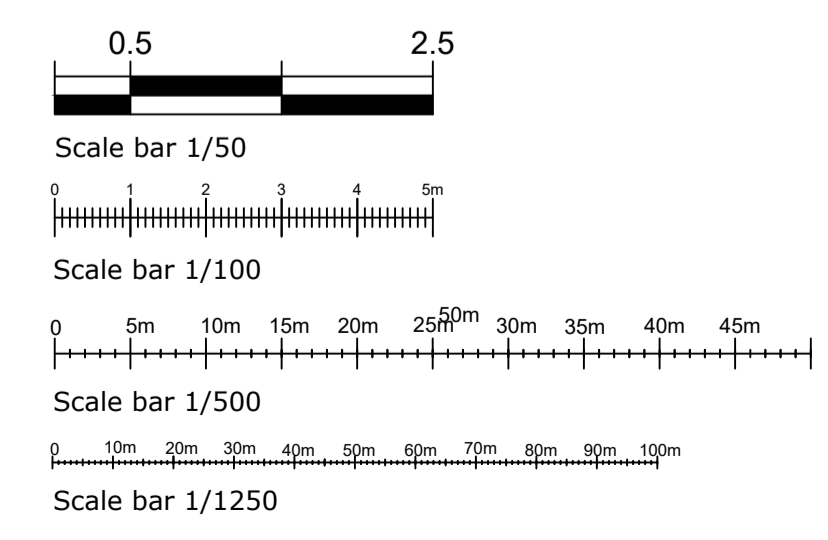

61 The Stewarts
Bishops Stortford
Herts CM23 2NU
01279 491285
(M) 07745519370
enquiry@hertsessexplanning.com
www.hertsessexplanning.com



Date	Drawn	Checked	Scale
09.04.2024	NM		

Printed at A1

Title
**142 Apton Road
Bishop's Stortford
Herts CM23 3SW**

Project
**Proposed Rear
Extension**

Drawing Number	Sheet	Rev
142Apton-Plan-002	1 of 1	A