
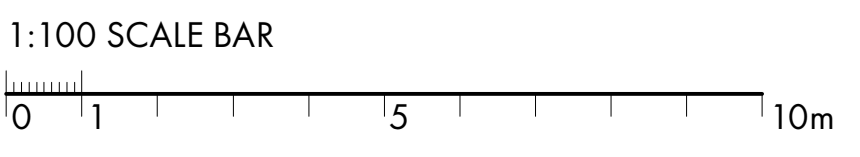


NOTES:
Contractors must verify all dimensions on site before commencing any work. Figural dimensions to take precedence over scaled dimensions. Contractors must not scale from this drawing unless express instructions are given by Sampson Associates. The copyright of this drawing is reserved. The drawing must not be disclosed without authority.

REV	DATE	AUTHOR/COMMENT
01	21.02.24	CH - extension and pergola reduced
02	05.03.24	CH - proposed roof design altered to suit revised layout
03	10.04.24	DD - Walk-in cooler and chiller condensers removed from roof. 5No AC condensers
04	17.04.24	DD - Kitchen extract indicated on flat roof

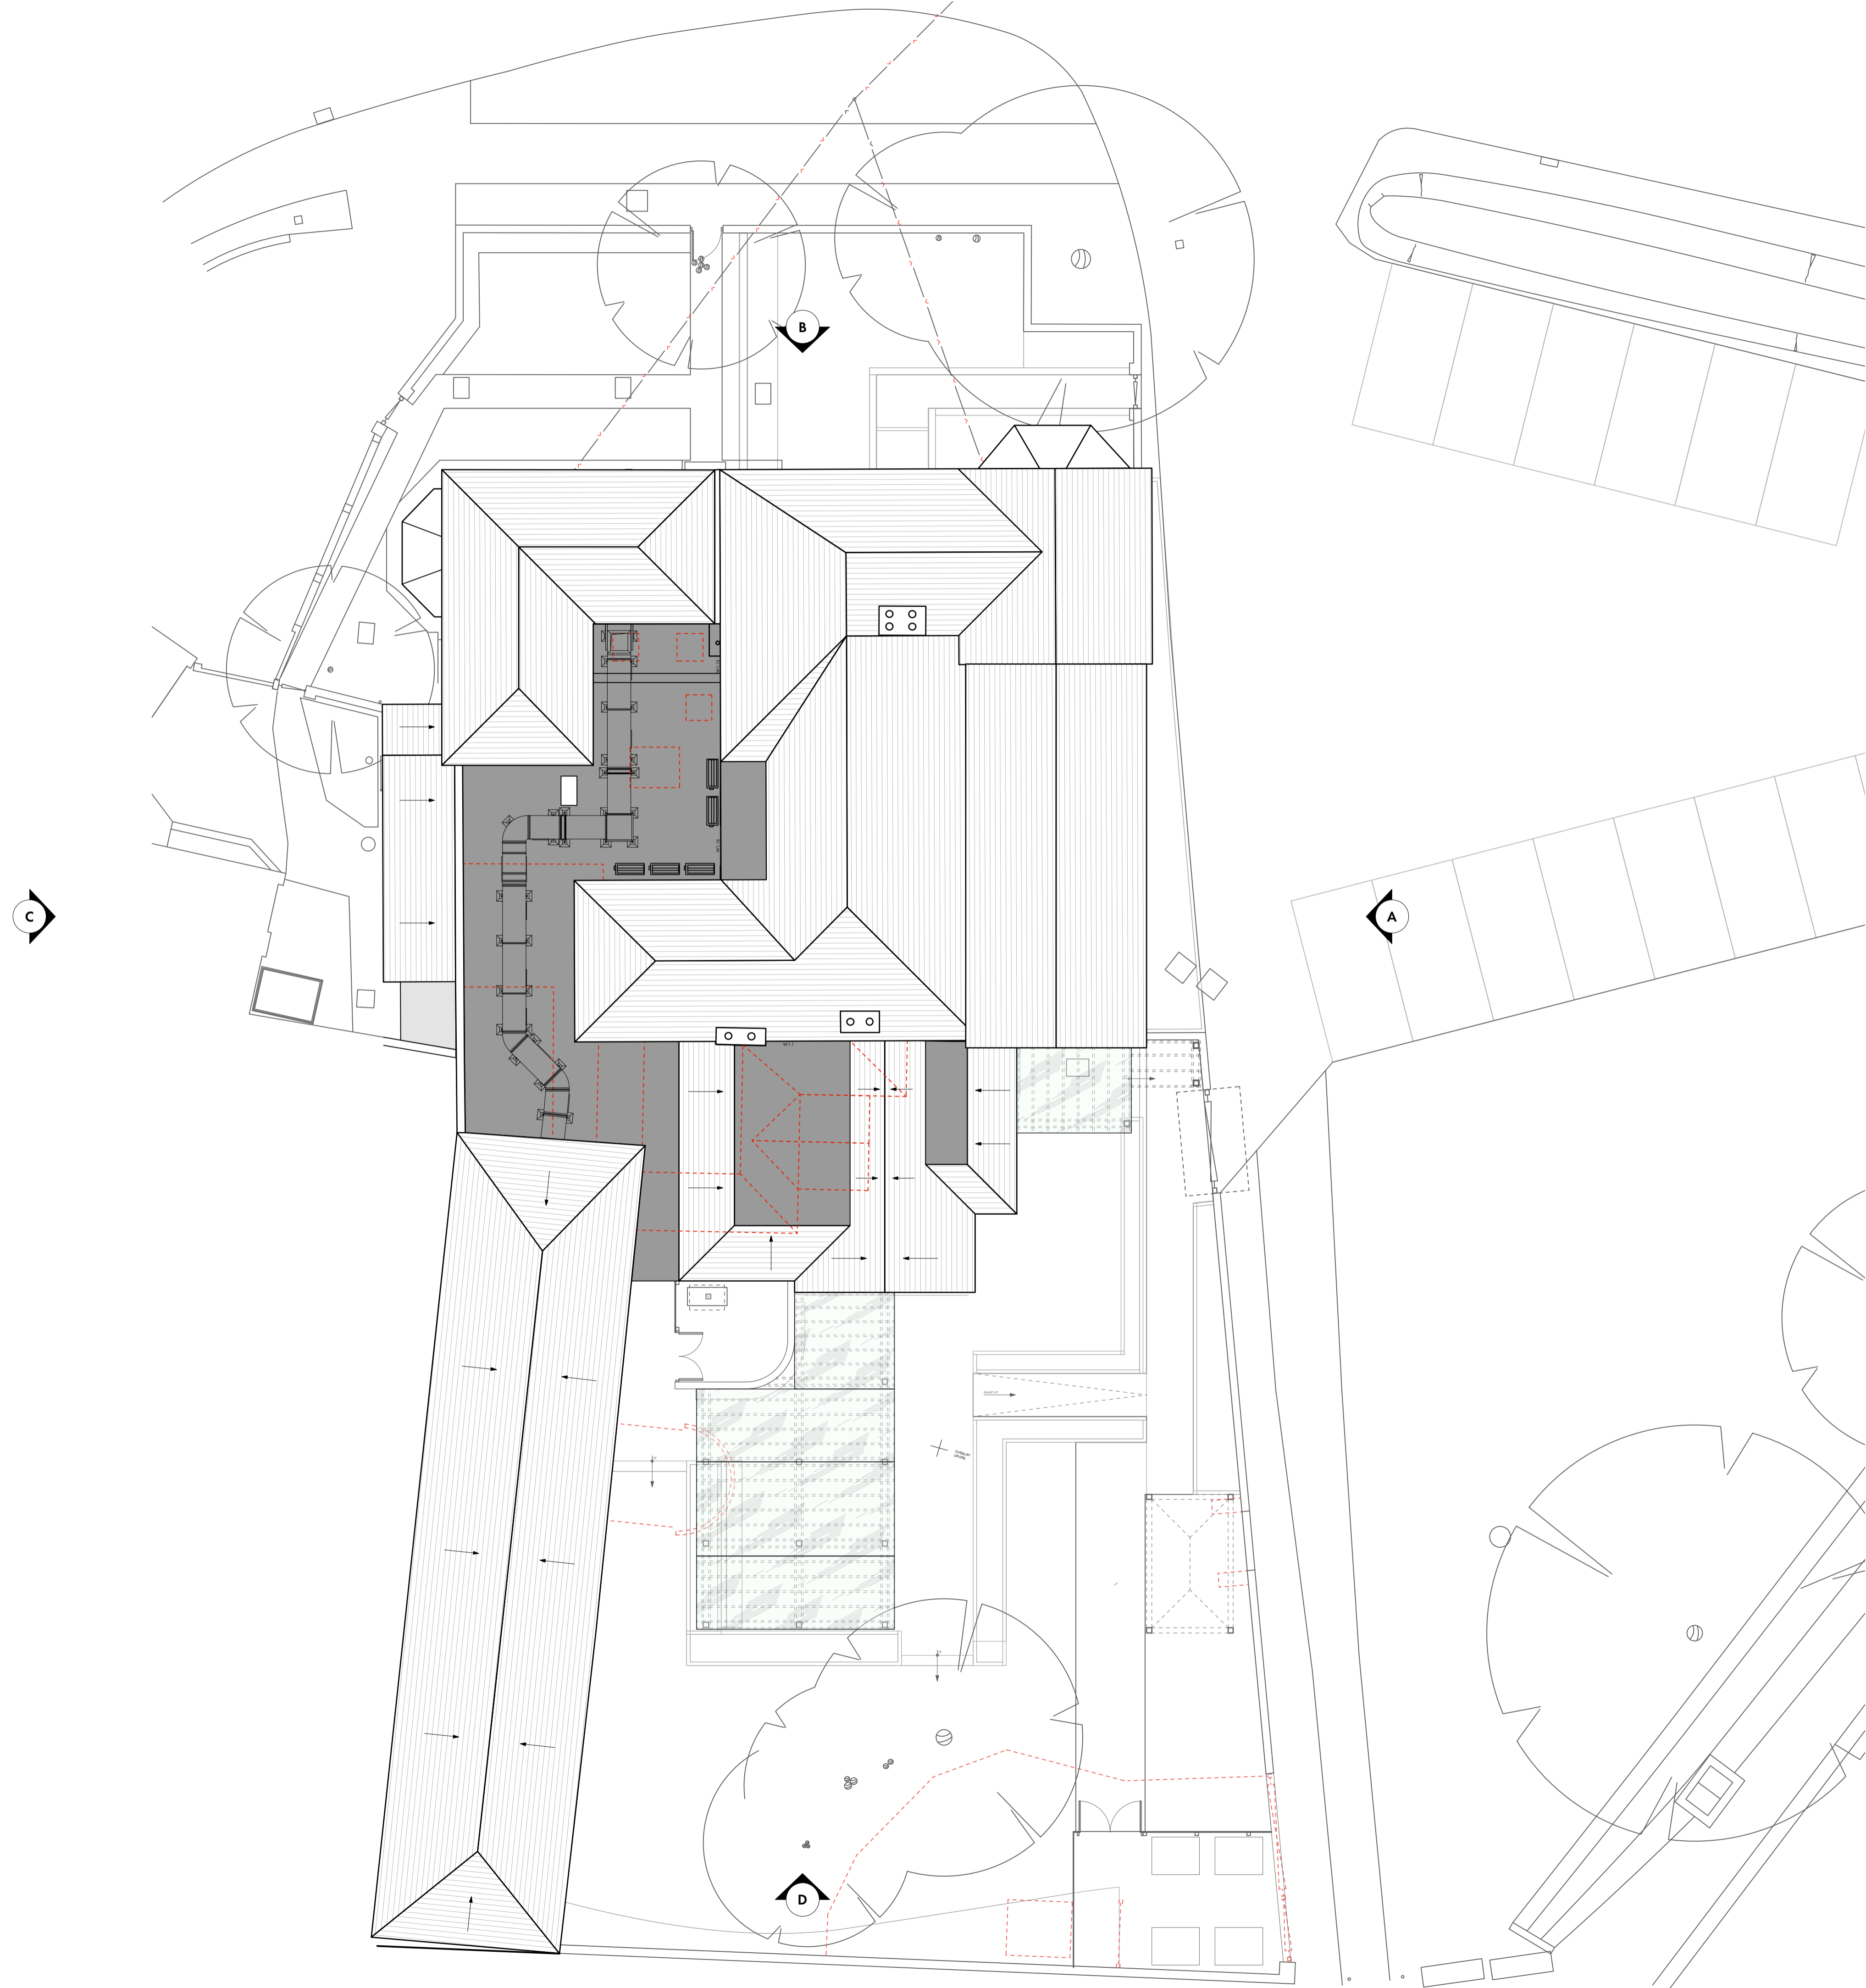

SAMPSON ARCHITECTS
+
ASSOCIATES INTERIOR DESIGNERS
Unit CC413, Workspace Cocea Studios, Drummond Road, London SE16 4FA
+44(0)20 7394 8850 sampsonassociates.co.uk hello@sampsonassociates.co.uk

Client	PEARMAIN PUBS	Drawn By	CH
Site	PARROT INN, SHALFORD	Scale	1:100
Title	PROPOSED ROOF PLAN	Date	JAN 2024
		Project No	3177/P1.108.04
		Phase	PLANNING

