


NOTES:
Contractors must verify all dimensions on site before commencing any work. Figure dimensions to take precedence over scaled dimensions. Contractors must not scale from this drawing unless express instructions are given by Sampson Associates. The copyright of this drawing is reserved. The drawing must not be disclosed without authority.

REV	DATE	AUTHOR/COMMENT
01	21.02.24	CH - fenestration to extension amended; extension reduced; porch omitted
02	05.03.24	CH - proposed GF extension amended to suit latest layout; oak framed shelter added
03	23.04.24	DD - Additional levels & info added

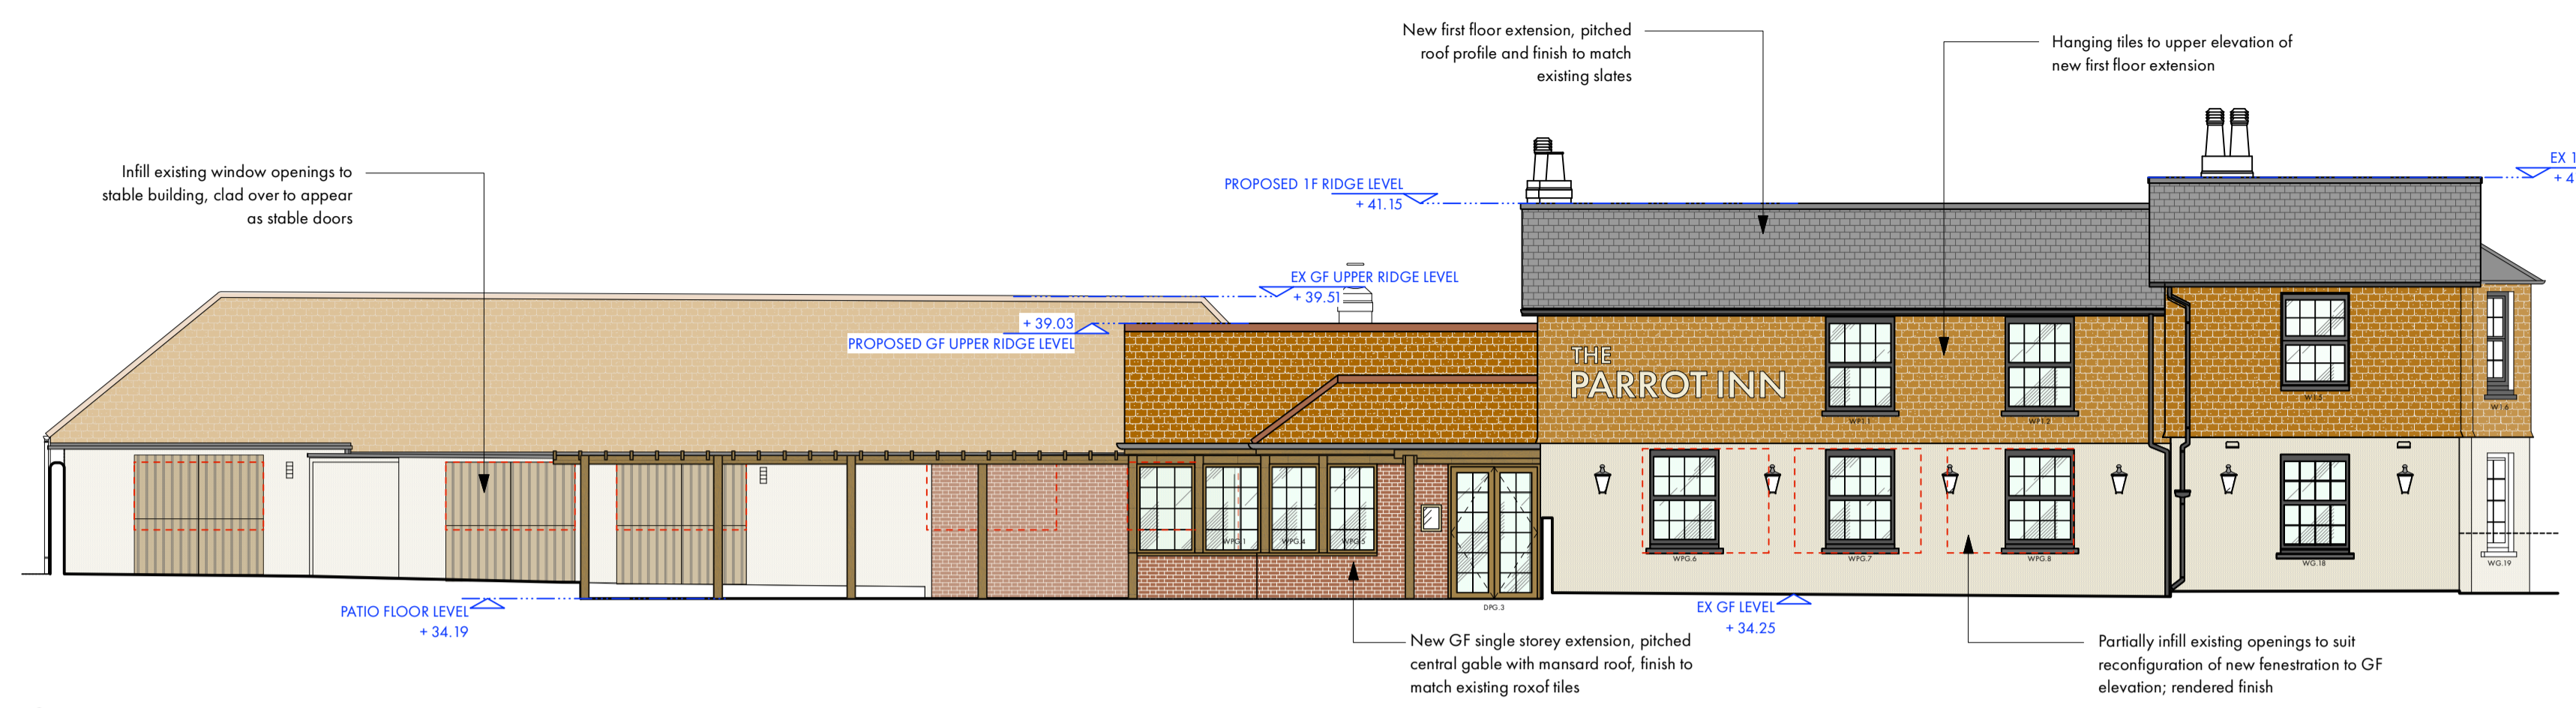


A1 PROPOSED EAST ELEVATION (BUILDING)
Scale: 1:100

--- + 30.00



B1 PROPOSED NORTH ELEVATION
Scale: 1:100

--- + 30.00

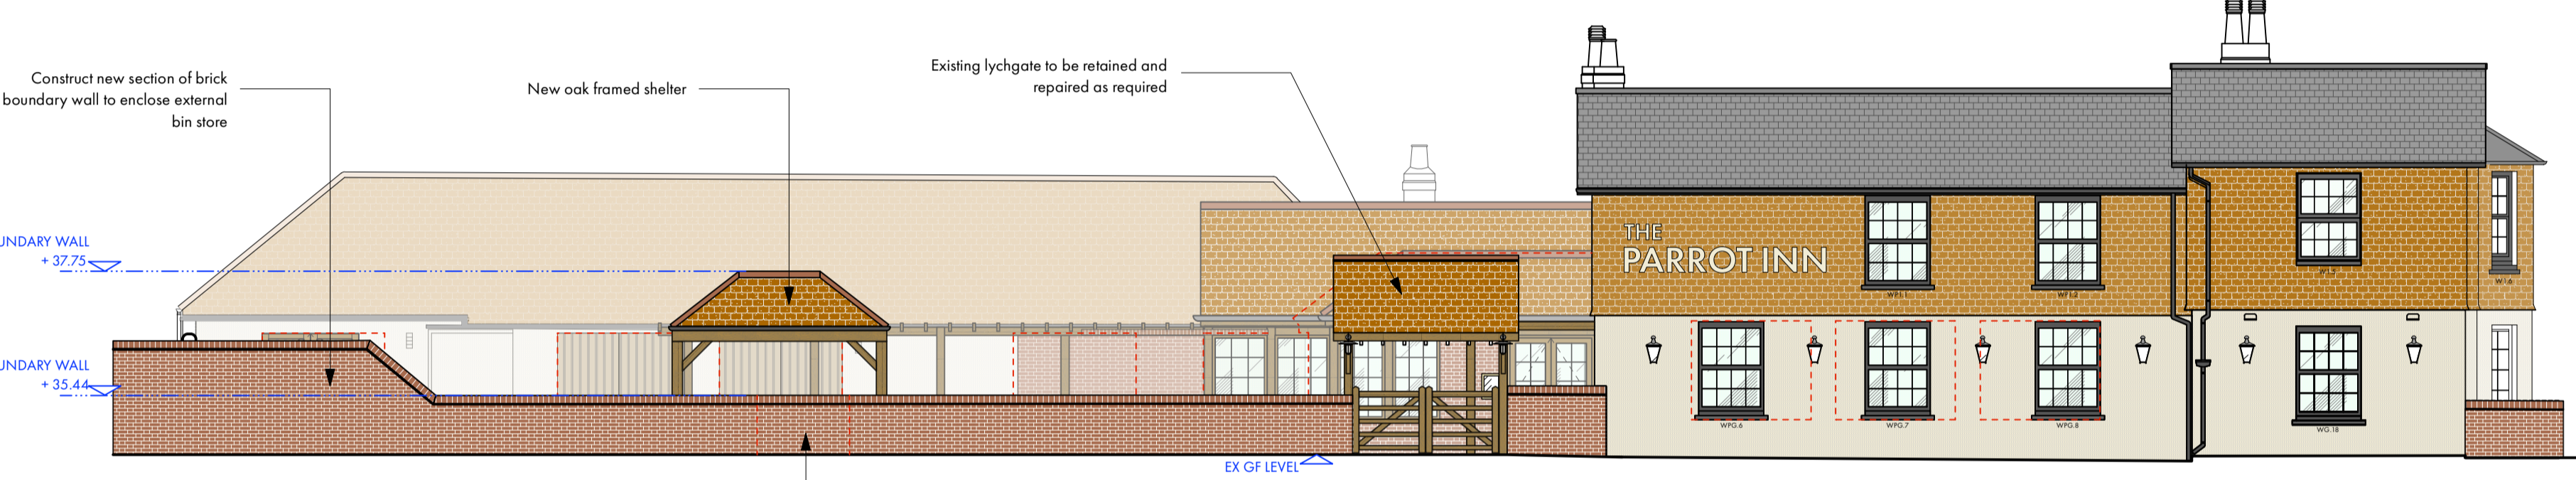

A2 PROPOSED EAST ELEVATION (BOUNDARY)
Scale: 1:100

--- + 30.00




B2 PROPOSED NORTH ELEVATION
Scale: 1:100

--- + 30.00




C PROPOSED WEST ELEVATION
Scale: 1:100

--- + 30.00

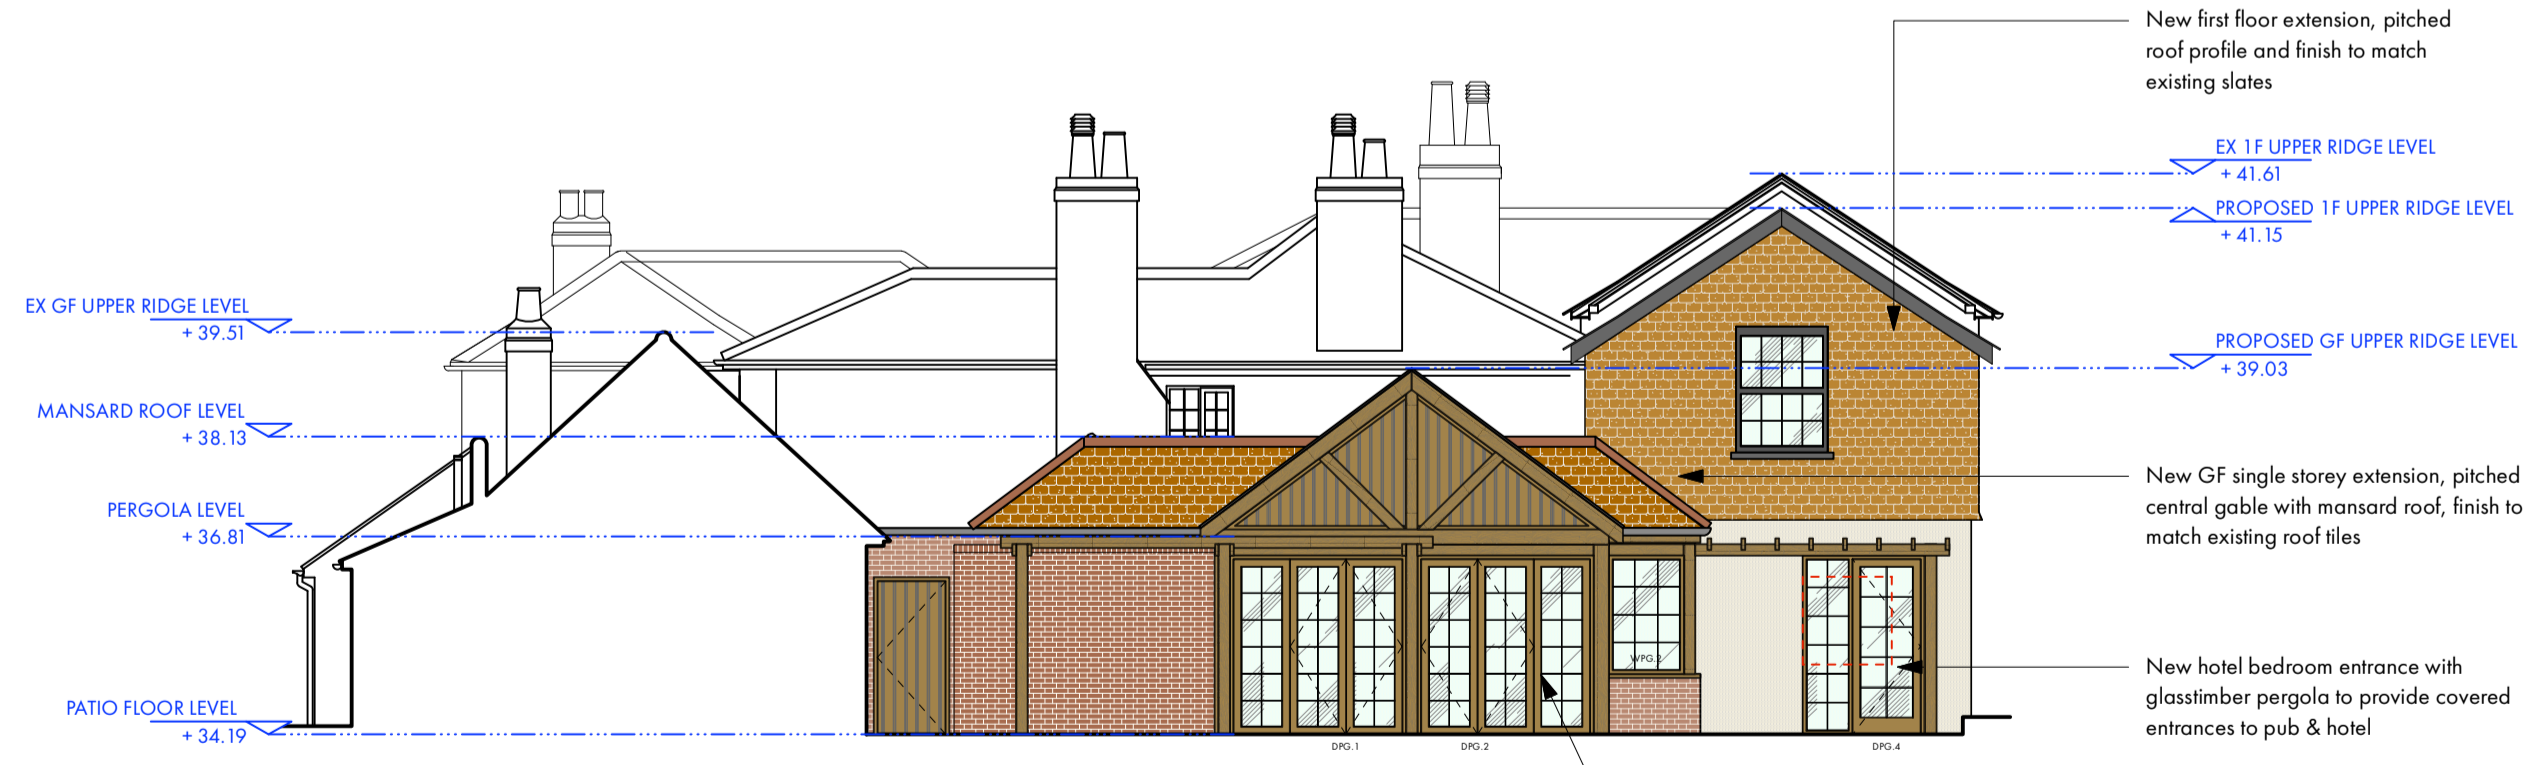

D PROPOSED SOUTH ELEVATION
Scale: 1:100

--- + 30.00

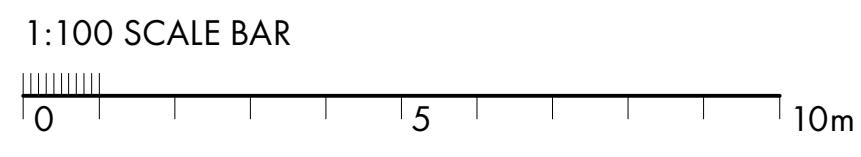

SAMPSON ARCHITECTS + ASSOCIATES INTERIOR DESIGNERS
Unit CC 413, Workspace Coceca Studios, Drummond Road, London SE16 4FA
+44(0)20 7394 8850 | sampsonassociates.co.uk | hello@sampsonassociates.co.uk

Client	PEARMAIN PUBS	Drawn By	CH
Site	PARROT INN, SHALFORD	Scale	1:100
Proj. No.	3177.P1.109.03	Date	JAN 2024
Proj. Name	PROPOSED ELEVATIONS	Issue	PLANNING