


**NOTES:**  
Contractors must verify all dimensions on site before commencing any work. Figure dimensions to take precedence over scaled dimensions. Contractors must not scale from this drawing unless express instructions are given by Sampson Associates. The copyright of this drawing is reserved. The drawing must not be disclosed without authority.

REV	DATE	AUTHOR/COMMENT

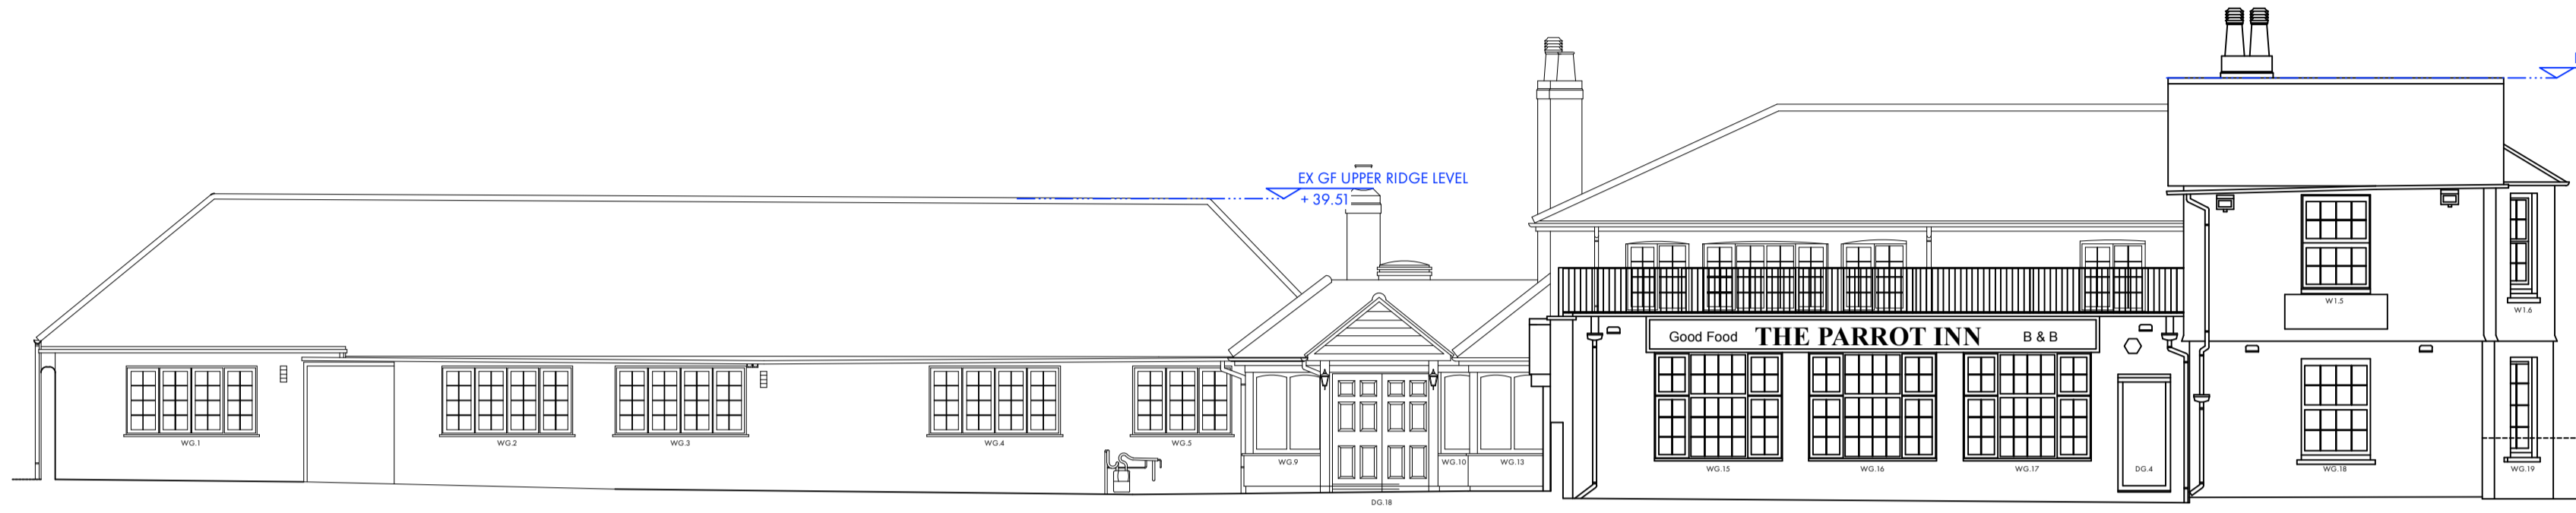


**A** EXISTING EAST ELEVATION  
Scale: 1:100




**B** EXISTING NORTH ELEVATION  
Scale: 1:100



**C** EXISTING WEST ELEVATION  
Scale: 1:100

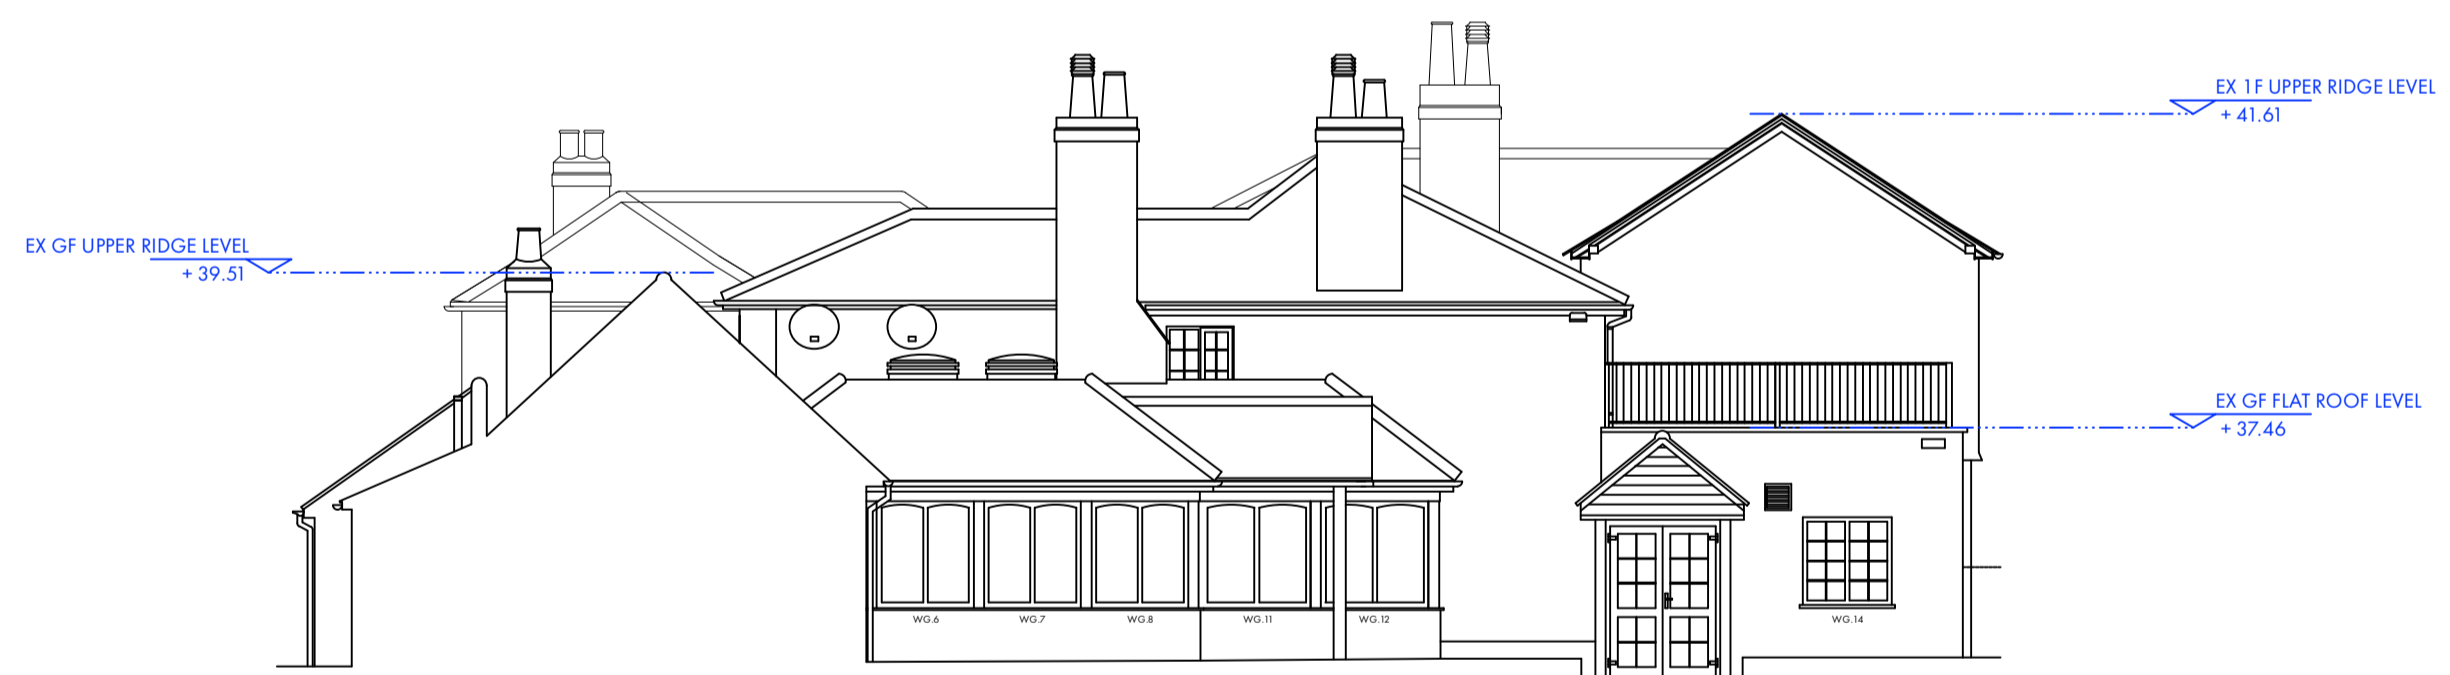

**D** EXISTING SOUTH ELEVATION  
Scale: 1:100

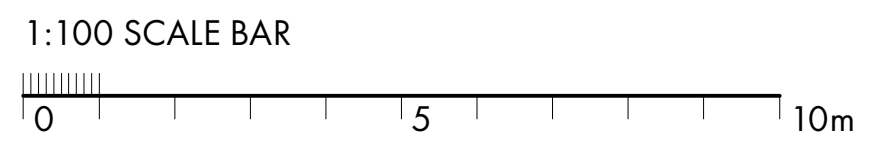

**SAMPSON** ARCHITECTS  
+  
**ASSOCIATES** INTERIOR DESIGNERS

Unit CC-413, Workspace Coceco Studios, Drummond Road, London SE16 4FA  
+44(0)20 7394 8850 | sampsonassociates.co.uk | hello@sampsonassociates.co.uk

Client	PEARMAIN PUBS	Drawn By	CH
Site	PARROT INN, SHALFORD	Scale	1:100
Proj. No.	3177/P1.104.00	Date	JAN 2024
Issue	PLANNING		

EXISTING ELEVATIONS