
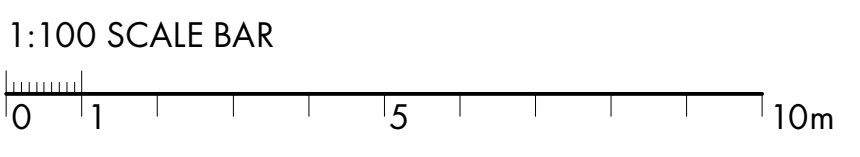


NOTES:
Contractors must verify all dimensions on site before commencing any work. Figural dimensions to take precedence over scaled dimensions. Contractors must not scale from this drawing unless express instructions are given by Sampson Associates. The copyright of this drawing is reserved. The drawing must not be disclosed without authority.

REV	DATE	AUTHOR/COMMENT
01	23.04.24	DD - Labels and Lychgate added

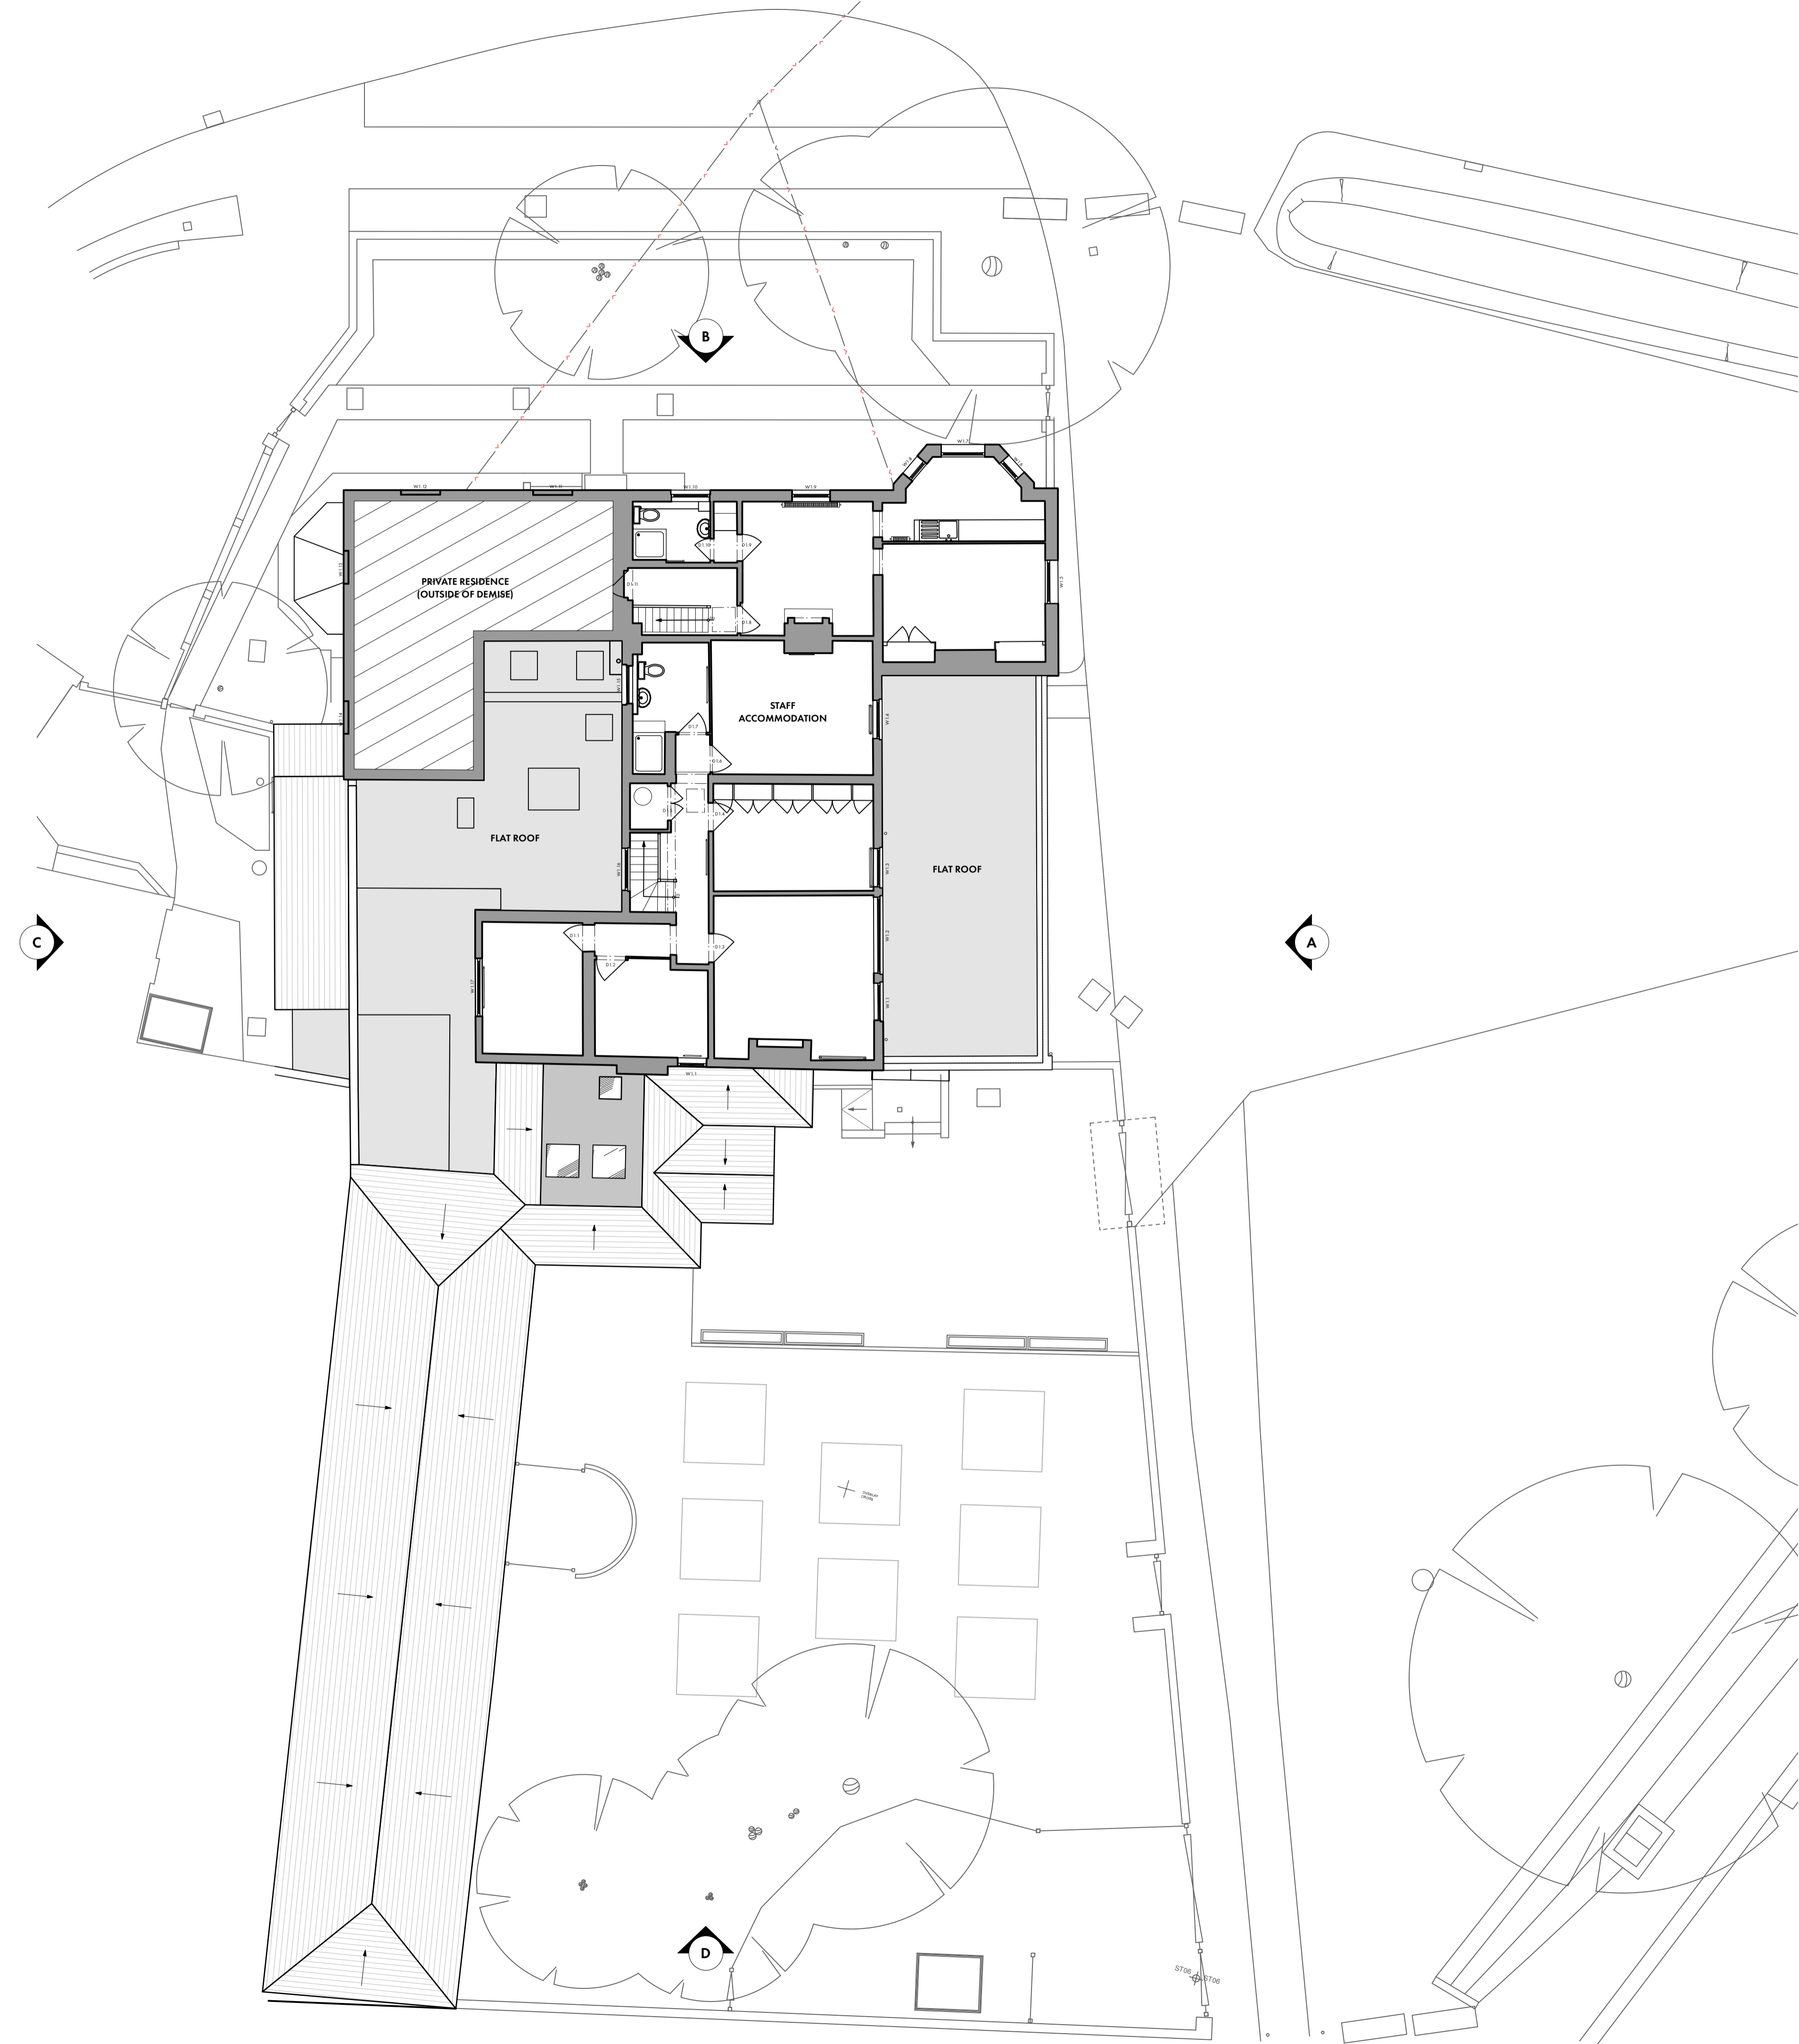

SAMPSON ARCHITECTS
+
ASSOCIATES INTERIOR DESIGNERS
Unit CC413, Workspace Cocca Studios, Drummond Road, London SE16 4FA
+44(0)20 7394 8850 | sampsonassociates.co.uk | hello@sampsonassociates.co.uk

Client	PEARMAIN PUBS	Drawn By	CH
Site	PARROT INN, SHALFORD	Scale	1:100
Title	EXISTING 1 st FLOOR PLAN	Date	3177.P1.102.01
		Issued	JAN 2023
		Issue	PLANNING