


42 Prince John Road
Ettam London UK
SE9 6QA
tel 0208 859 2289
mob 0786 145 2203
email iseller@yahoo.com

NOTES:


1. This drawing is to be read in conjunction with all relevant contract documentation from the design team, with any conflicting information to be brought to the attention of PolarDesign Architecture in writing before commencing on site.
2. The contractor is to check and verify all levels and dimensions before construction. Any discrepancies are to be brought to the attention of PolarDesign Architecture
3. All dimensions in mm, unless otherwise stated.
4. All sub base and concrete design and specification to engineer's details. All diagrams provided here are purely indicative.
5. Waterproofing of any element to be specified by others.
6. All proprietary products shall be installed in accordance with manufacturers written instructions.

Demolition of existing bungalow and Erection of two 4Bed Detached Dwellings, with detached garages incorporating new driveway at The Downs Wrights, Green Lane, Little Wymington, Essex, CM22 7RL


TITLE		Proposed Elevations	
CLIENT			
DRAWN BY	CHECKED BY	DATE	REV
JS	IS	26/01/2022	
SCALE (@ A1)		PROJECT NUMBER	
As indicated		DOWNS22	
DRAWING NUMBER		REV	
101			

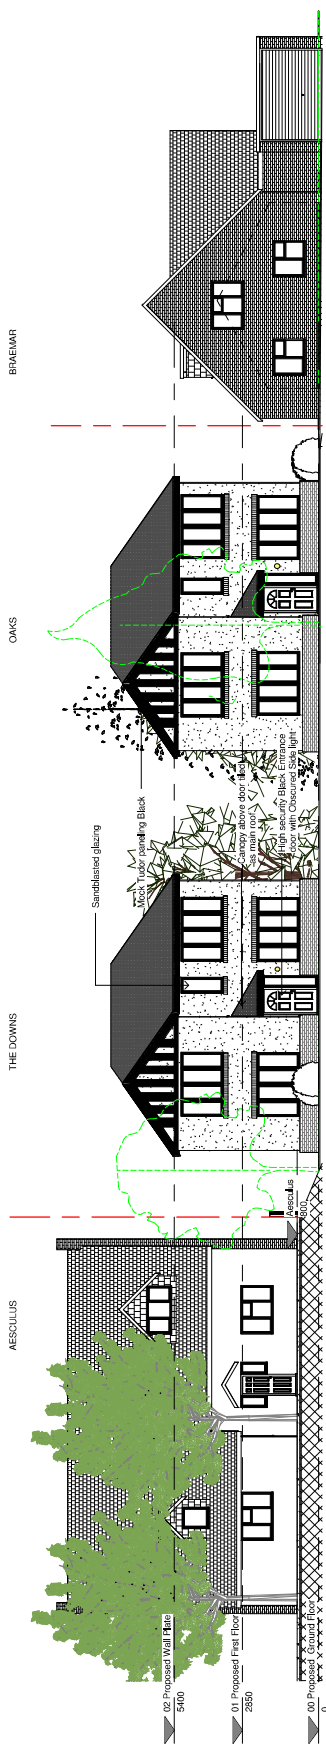

1 Proposed Front Elevation
1 : 100

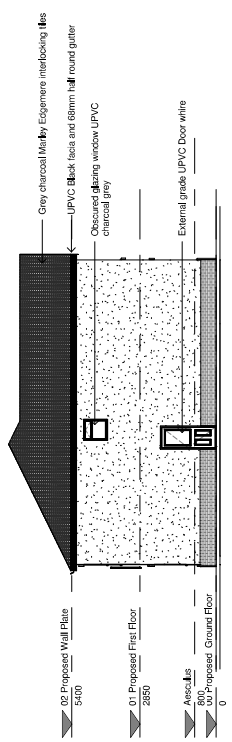


2 Proposed North Elevation
1 : 100

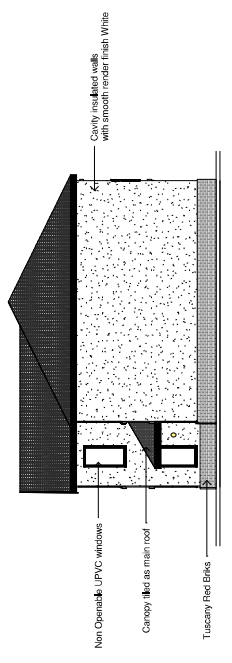


3 Proposed South Elevation
1 : 100



6 Rear View
1 : 1

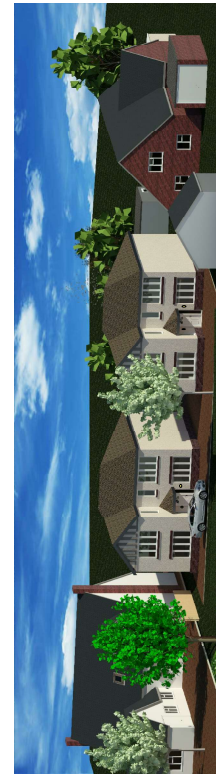

5 front
1 : 1

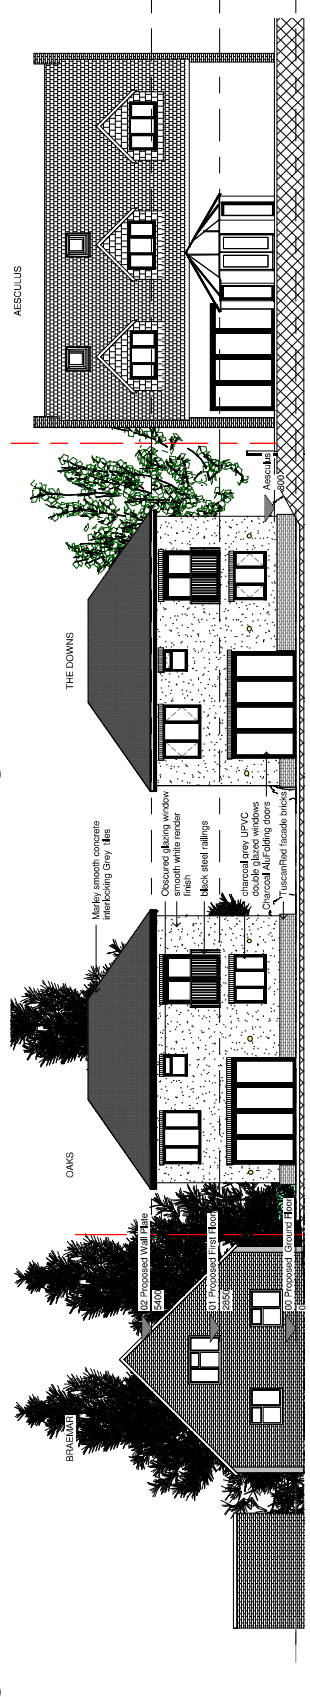

4 Proposed Rear Elevation
1 : 100