
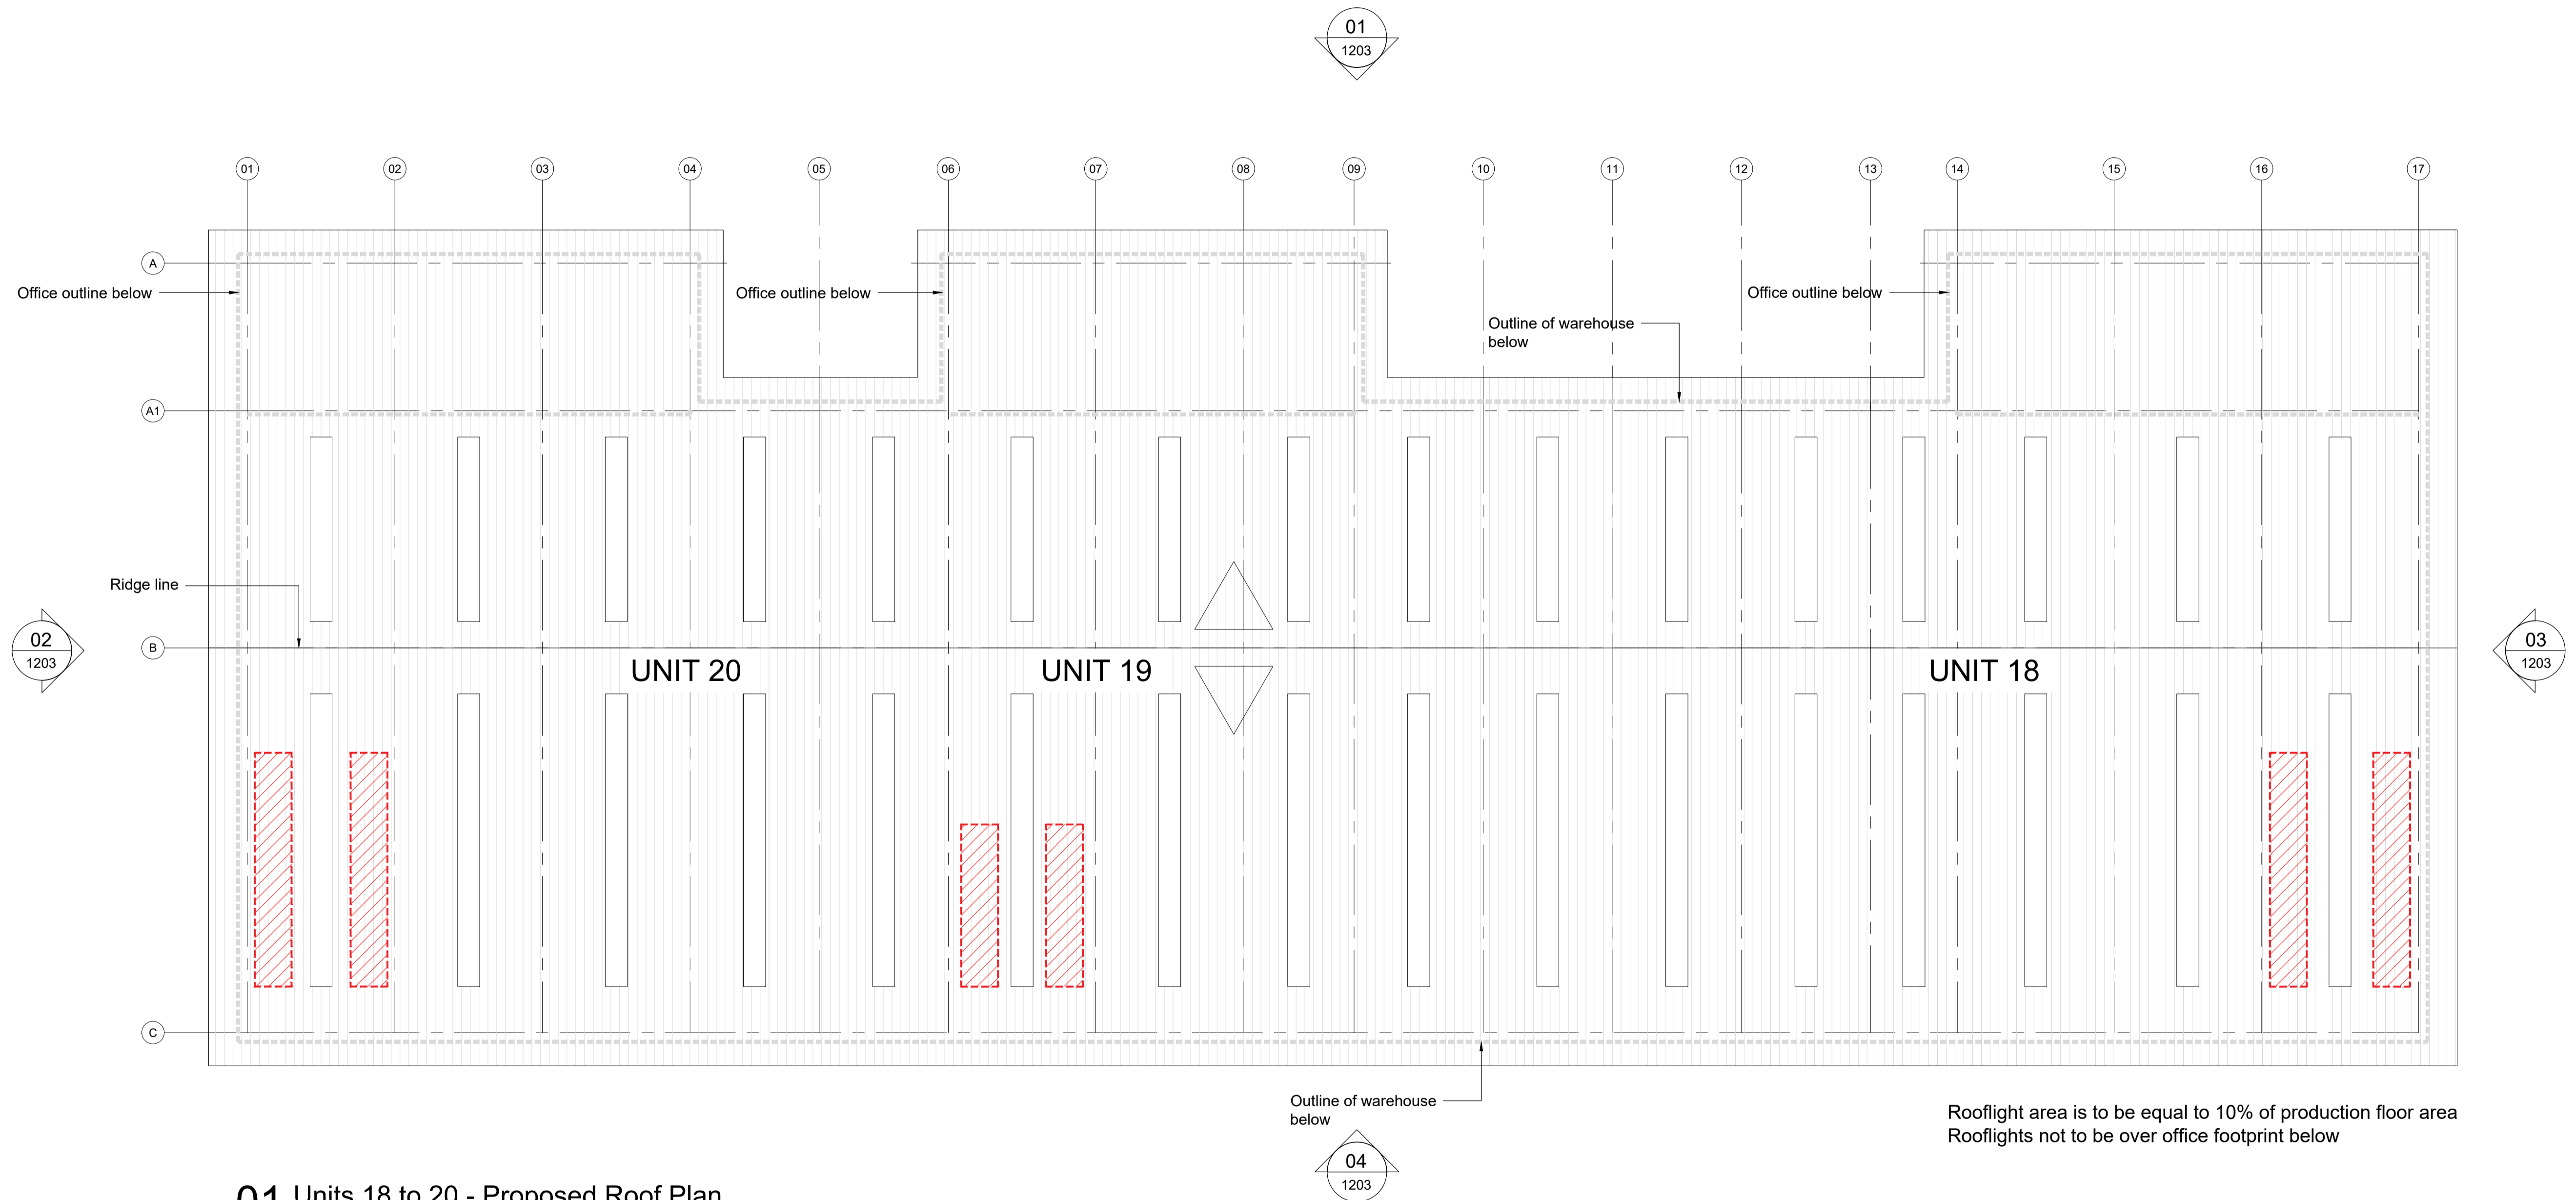


Notes:
 Indicative zone allocated for PV layout (in line with energy strategy report and BREEM requirements). Extent and location TBC.



01 Units 18 to 20 - Proposed Roof Plan
 1:200 @ A1 / 1:400 @ A3

A	Planning Issue	11.03.2024	SK	HA
Rev:	Notes:	Date:	Dwn:	Iss:
Suitability Code:				
PLANNING				



hale
 ARCHITECTURE
 22c Leathermarket Street, London, SE1 3HP

Project:
 Windrush, Witney
 Plot B

Drawing Title:
 Units 18 to 20
 Proposed Roof Plan

Project No: 23052	Scale @ A1/A3 1:200/1:400	Revision: A
----------------------	------------------------------	----------------

Drawing No:
PL-1202