




**Key Plan**  
1:1000 @ A1 / 1:2000 @ A3

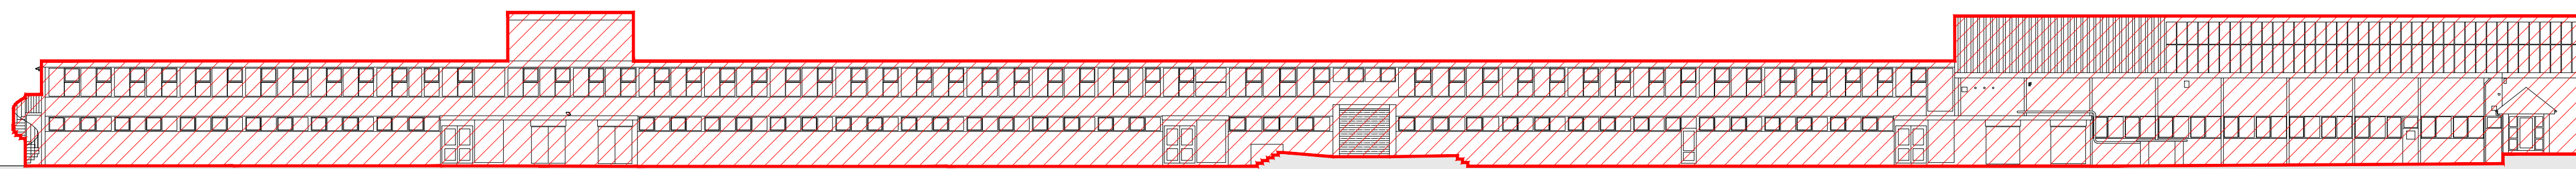

**01 North Elevation - for demolition**  
1:250 @ A1 / 1:500 @ A3

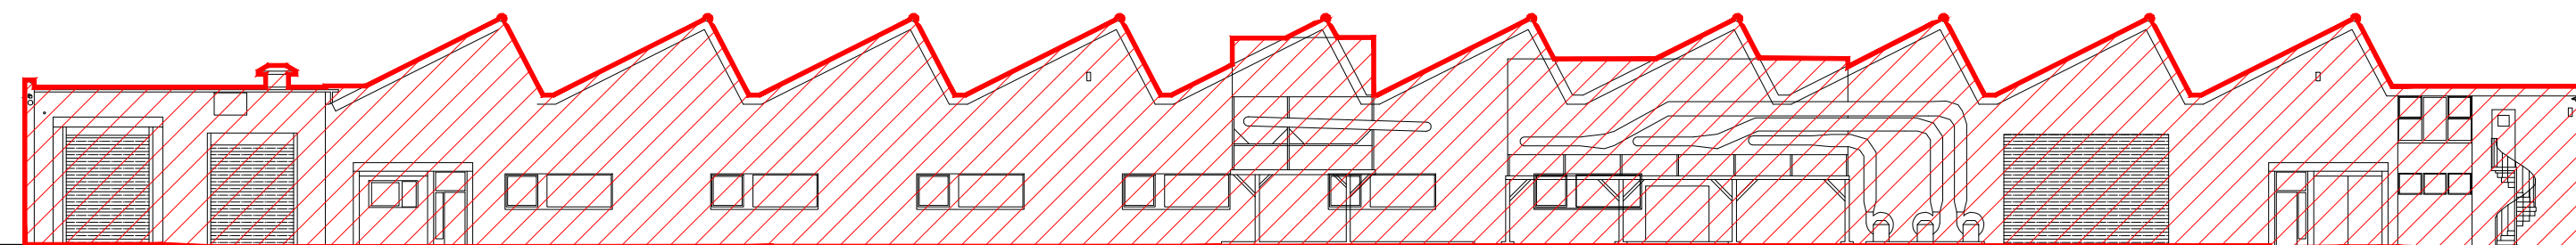

**02 East Elevation - for demolition**  
1:250 @ A1 / 1:500 @ A3

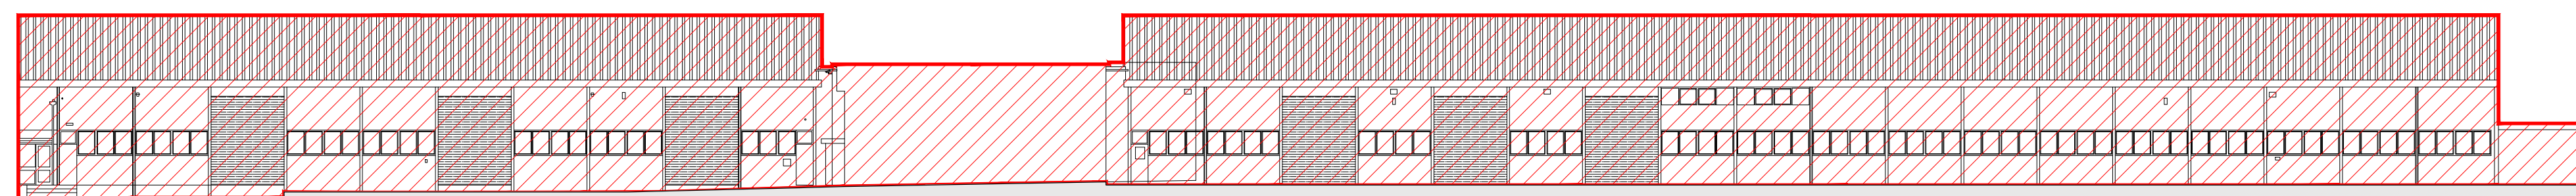

**03 South Elevation - for demolition**  
1:250 @ A1 / 1:500 @ A3

Disclaimer:  
Subject to survey.  
**SCALE**  
0 5 10m

Notes:  
[Red hatched box symbol] Extent of demolition

A Planning Issue 11.03.2024 SK HA

Rev: Notes: Date: Dwn: Iss:

Suitability Code:

PLANNING

**CANMOOR**

**hale**  
ARCHITECTURE  
22c Leathermarket Street, London, SE1 3HP

Project:  
Windrush, Witney  
Plot B

Drawing Title:  
Existing Elevations  
for demolition

Project No: 23052	Scale @ A1/A3 1:250/1:500	Revision: A
----------------------	------------------------------	----------------

Drawing No:  
**PL-1011**