


SCALE

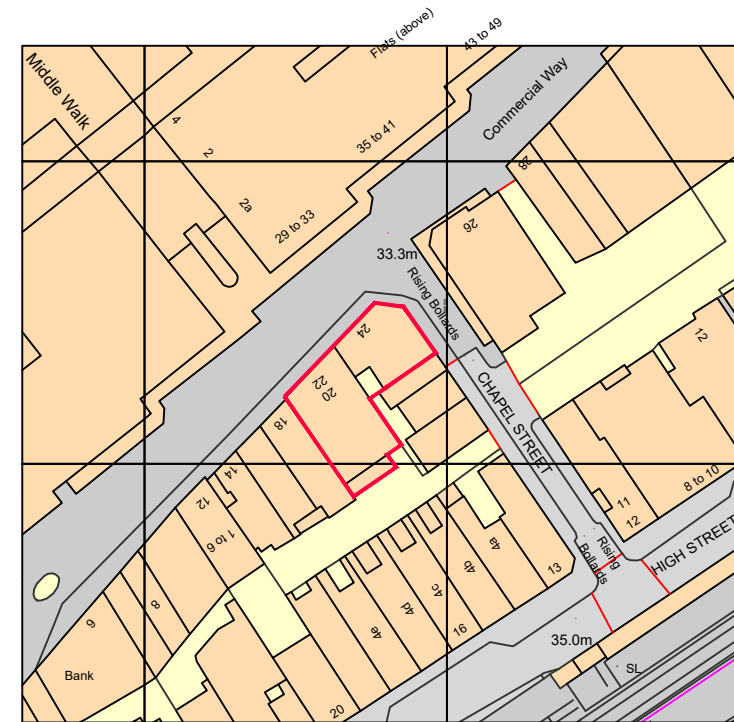

Block/Site Plan scale 1:500



Ordnance Survey, (c) Crown Copyright 2023. All rights reserved. Licence number 100022432

SCALE



Location Plan scale 1:1250



REV	DATE	REVISION	INITIALS
D	25/04/2024	Scale & sheet size corrected	CJ/PW
C	19/04/2024	Scale Bar Added	CJ/PW
B	12/04/2024	Block Plan Scale Corrected	CJ/PW
A	27/03/2024	Planning Submission	CJ/PW

LLOYDS BANKING GROUP

ALL DIMENSIONS TO BE VERIFIED PRIOR TO COMMENCING WORK. DRAWING TO BE READ IN CONJUNCTION WITH PROJECT SPECIFICATIONS.

THIS DRAWING IS THE PROPERTY OF LLOYDS BANKING GROUP AND COPYRIGHT IS RESERVED BY THEM. THE DRAWING IS ISSUED ON CONDITION THAT IT IS NOT COPIED OR DISCLOSED BY OR TO ANY UNAUTHORISED PERSONS WITHOUT PRIOR CONSENT IN WRITING TO LLOYDS BANKING GROUP - GROUP PROPERTY. ALL MODIFIED DRAWINGS SHOULD BE RETURNED TO LLOYDS BANKING GROUP.

GROUP PROPERTY

BRISTOL - PO Box 112, Canons House, Canons Way, BRISTOL, BS99 7LB
 EDINBURGH - Signhill South, 12 Bankhead Crossway South, EDINBURGH, EH11 4EN
 HALIFAX - Trinity Road, HALIFAX, West Yorkshire, HX1 2RG

PROJECT ADDRESS	SCALE
Brand - BoS	A3 - 1:500
Girvan Dalrymple Street	A3 - 1:1250
17 Dalrymple Street	DATE
GIRVAN KA26 9EU	01/12/2023
DRAWING DESCRIPTION	DRAWN BY
Block & Location Plan	CJ/PW
Proposed	REVISION
DRAWING NUMBER	D
50963407-HLN-XX-ZZ-M2-AR01-9001	

PLANNING SUBMISSION