



This drawing is copyright to marraum.
 Do not scale, for construction purposes. All dimensions are to be checked on site and any discrepancy, error or omission is to be reported to the architect. This drawing shall be read in conjunction with all relevant architect's and engineer's drawings and specifications.

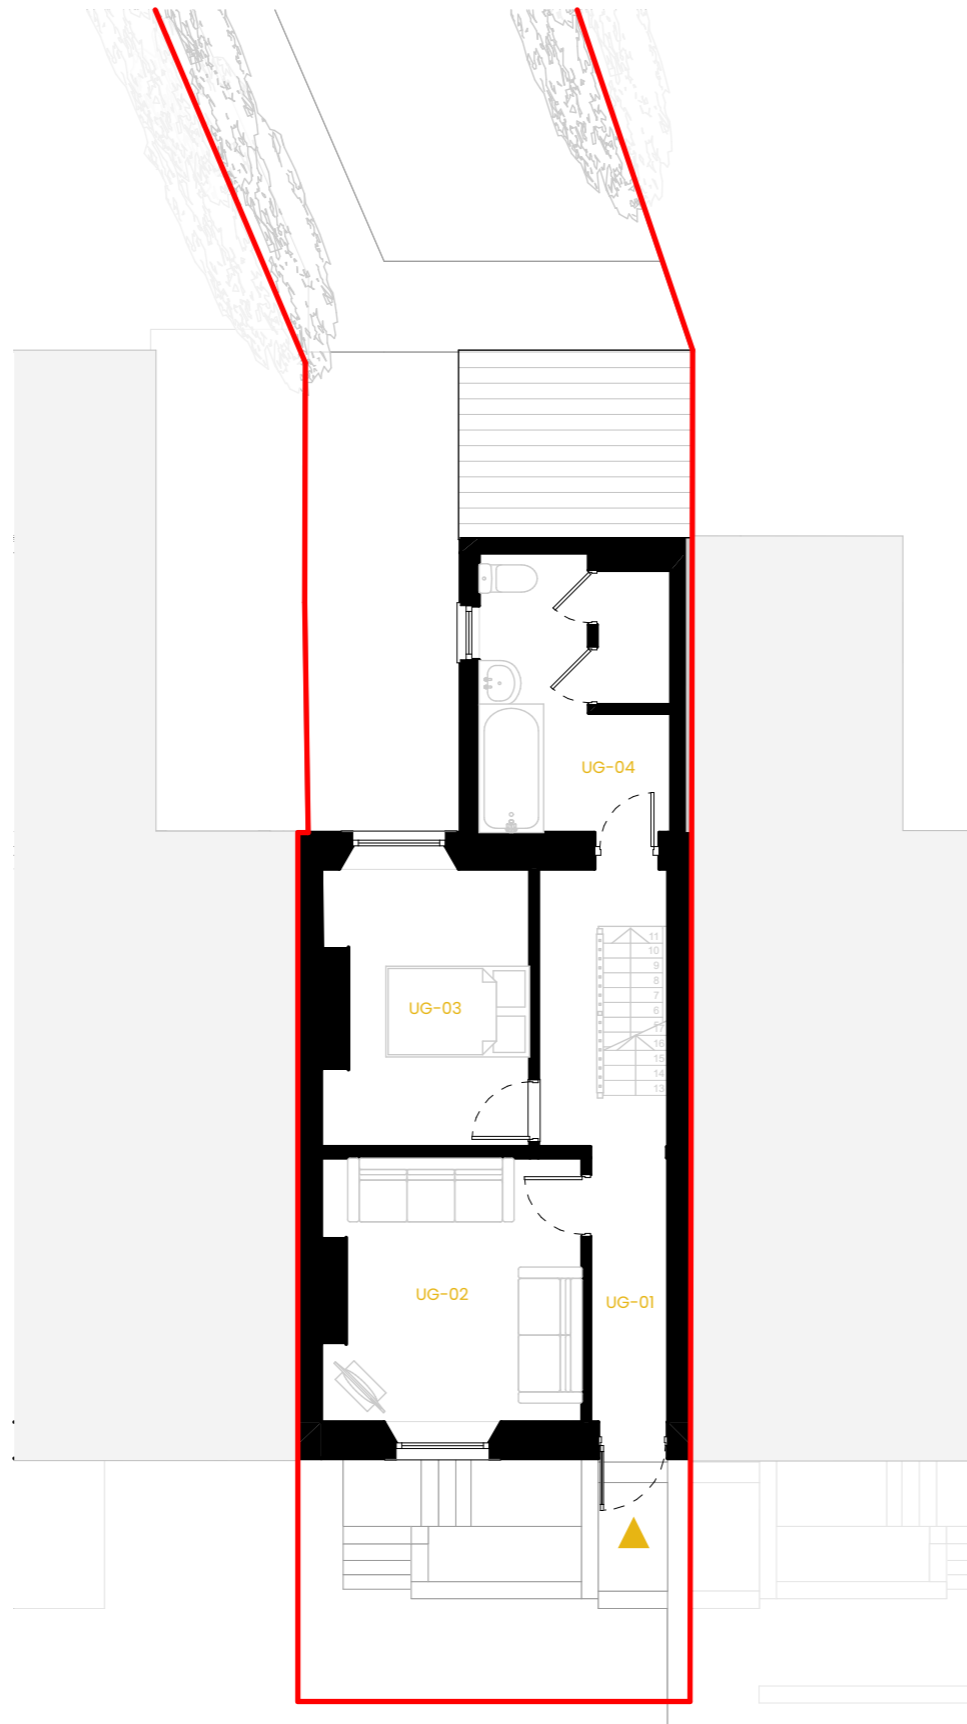

Number	Room
UG-01	Hall
UG-02	Sitting room
UG-03	Bedroom
UG-04	Bathroom

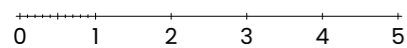

Rev	Description	Date
01	Initial issue	19/04/2024

Purpose of Issue

Planning

Client name

Sophie Joyce

Drawing name

GA existing upper ground floor plan

Site address

44 Hambrook Lane Stoke Gifford Bristol BS34 8QD

Scale

1:100 @ A3



Drawing reference (PRJ-ORIG-TYPE-ROLE-NAME-REV)

0537-MRM-DR-A-3122-01



01326 617007
marraum.co.uk
info@marraum.co.uk

Marraum, Studio J
 Jubilee Warehouse
 Cornwall, TR10 8AE