



Existing L.H. Side Elevation
(scale 1:100@A3)

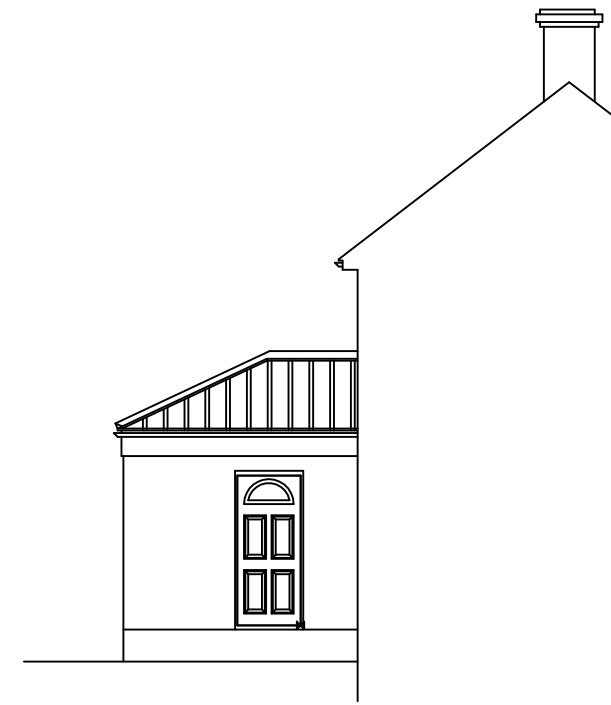


Existing Rear Elevation
(scale 1:100@A3)



Existing R.H. Side Elevation
(scale 1:100@A3)

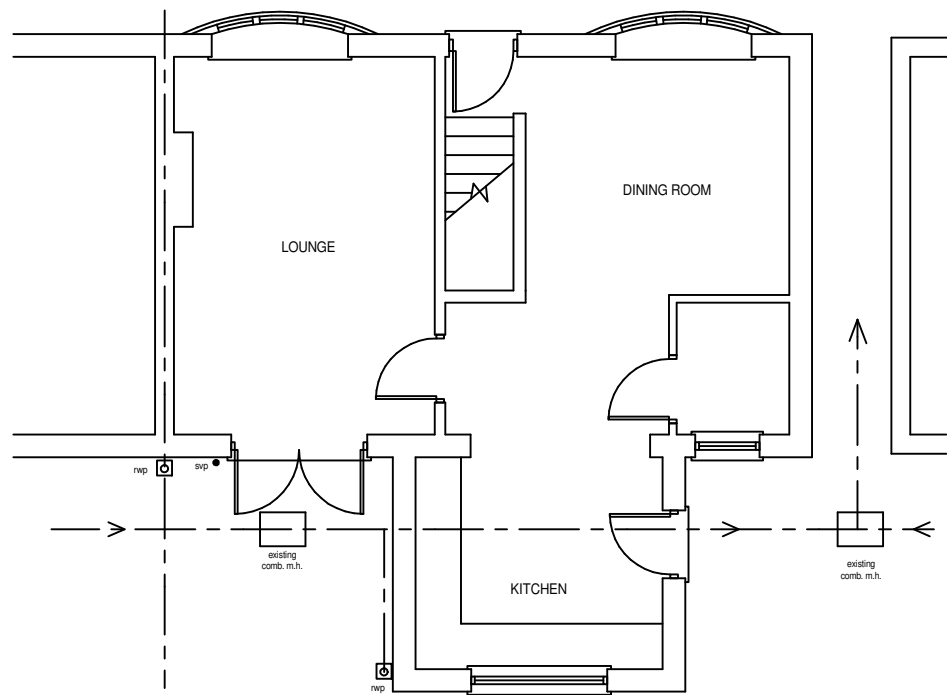

Existing Ground Floor Plan (scale 1:100@A3)

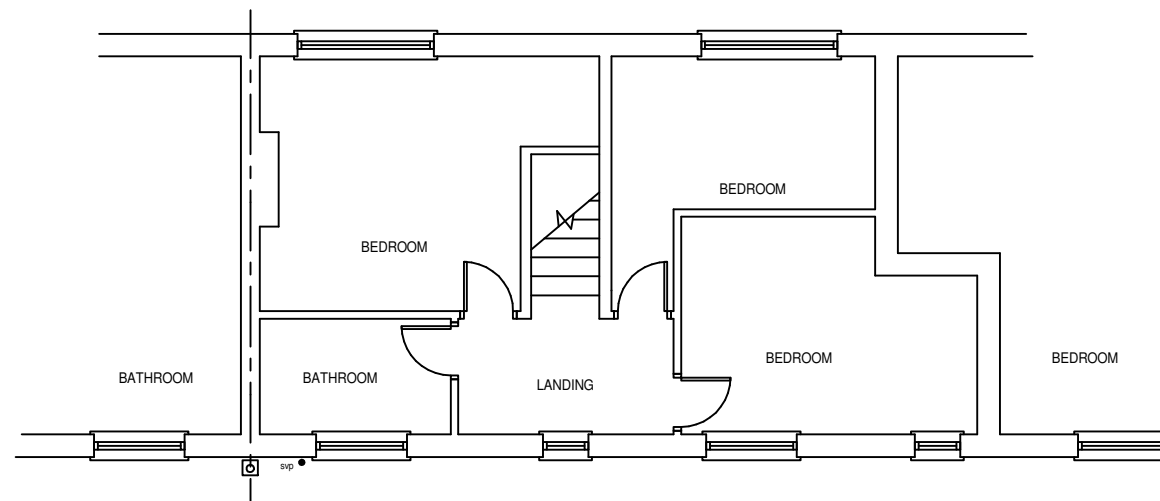

Existing First Floor Plan (scale 1:100@A3)

Sean McLean Design
 22 Portrack Grange Road, Stockton-on-Tees, TS18 2PH
 Tel : 07711127641 E-mail smdesign@tiscali.co.uk

PROPOSED ALTERATIONS AT
 8 CUMBERLAND CRESCENT, BILLINGHAM
 FOR MR .A.PARSONS

EXISTING FLOOR PLANS
 AND ELEVATIONS

Drg. No. 2446 / 04 Date APR 24