




213 COXTIE GREEN ROAD, BRENTWOOD.

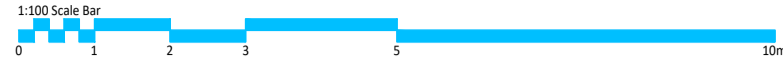


General:
 This drawing is the copyright of More Space Architecture Ltd, which cannot be copied without prior consent.
 The drawing is to be read in conjunction with all other drawings, schedules and specifications, and all other relevant consultants and/or specialists' information relating to the project.
 All dimensions are in millimetres unless otherwise stated. All levels and dimensions to be checked on site prior to commencement of works.
 All discrepancies to be relayed back to More Space Architecture Ltd as soon as possible.
 The contractor is to comply in all respects with the current Building Regulations whether or not specifically stated on these drawings.
 IMPORTANT NOTE: Works to be fully compliant with the CDM 2015 Regulations.

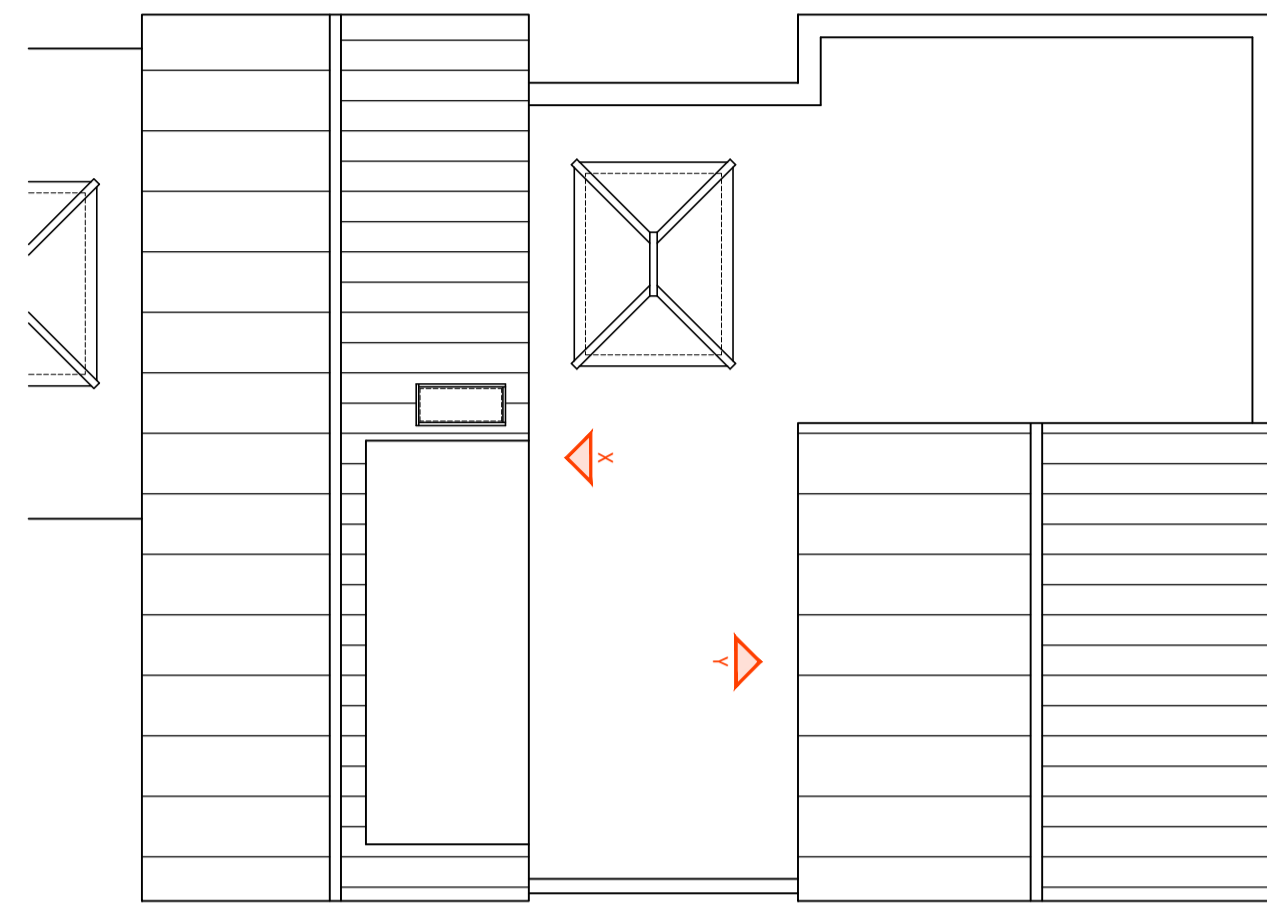


EXISTING ROOF PLAN
SCALE 1:100

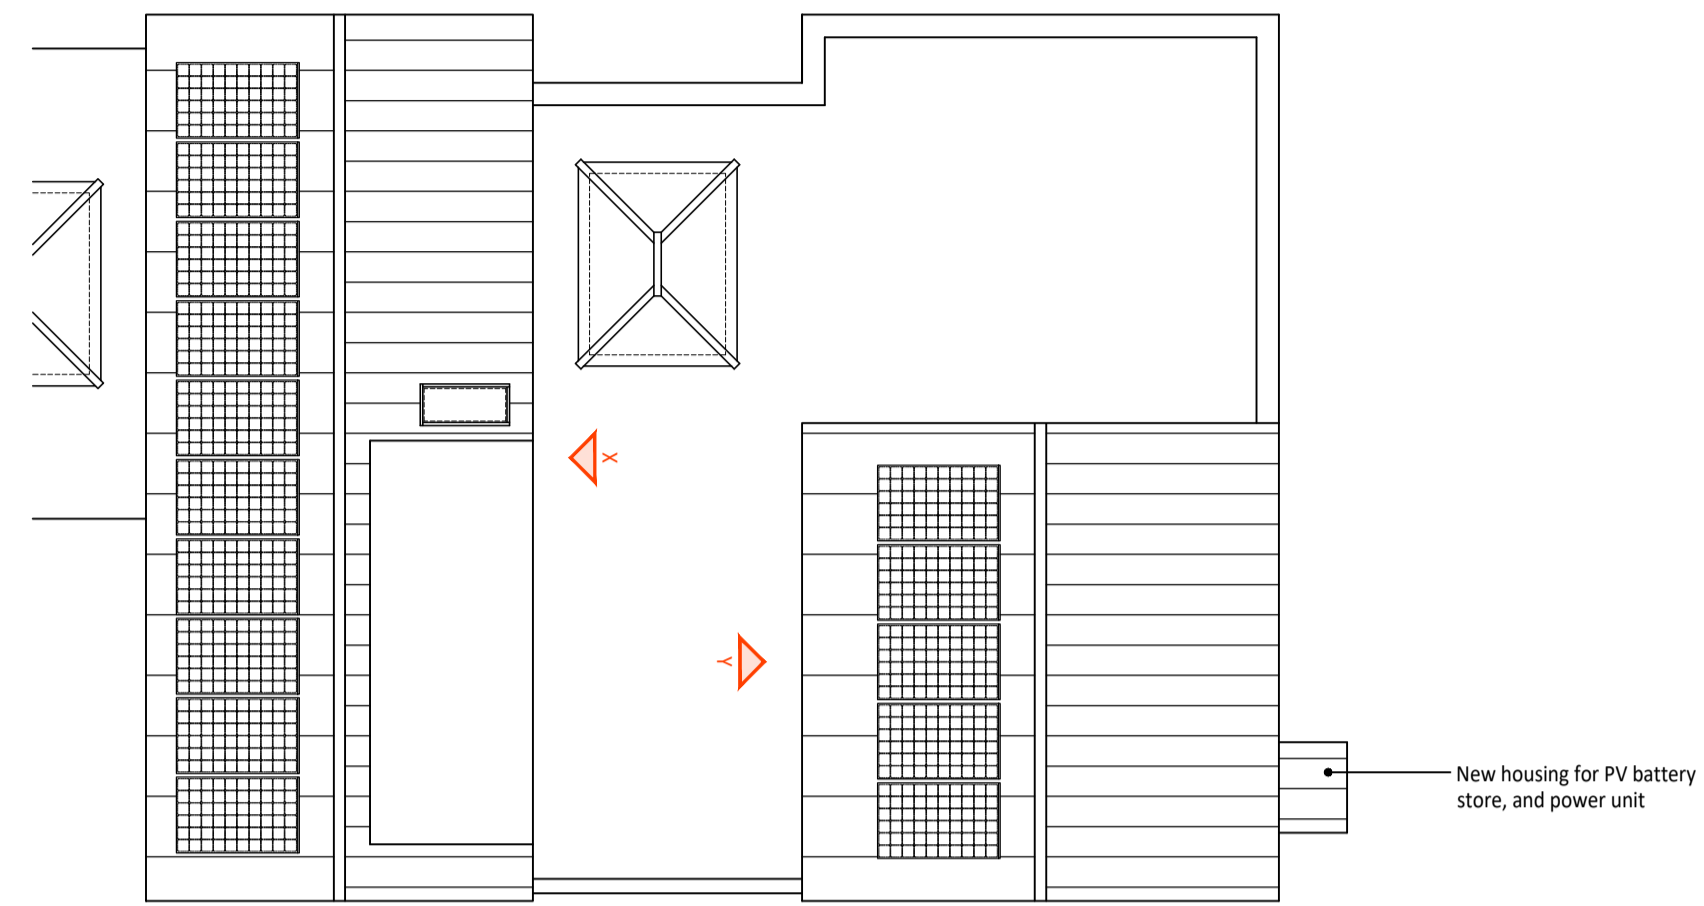


PROPOSED ROOF PLAN
SCALE 1:100

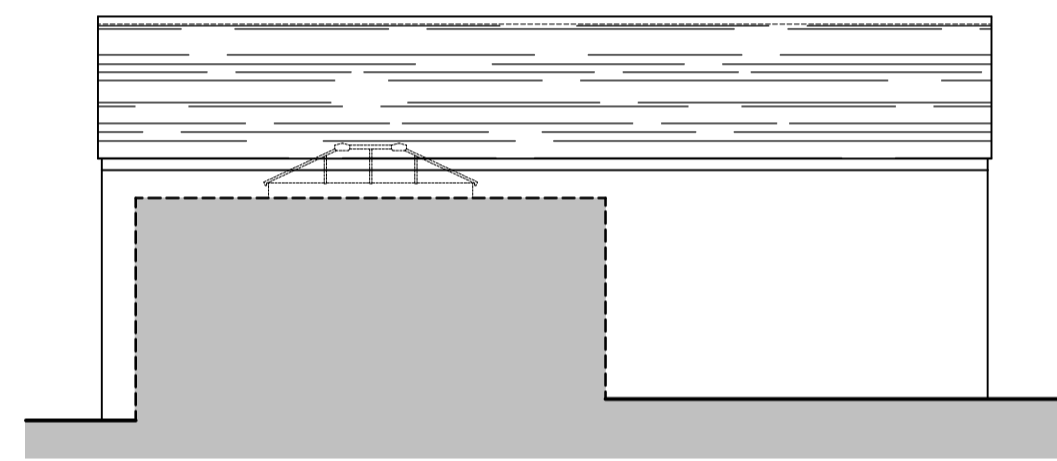

EXISTING SOUTH ELEVATION
SCALE 1:100

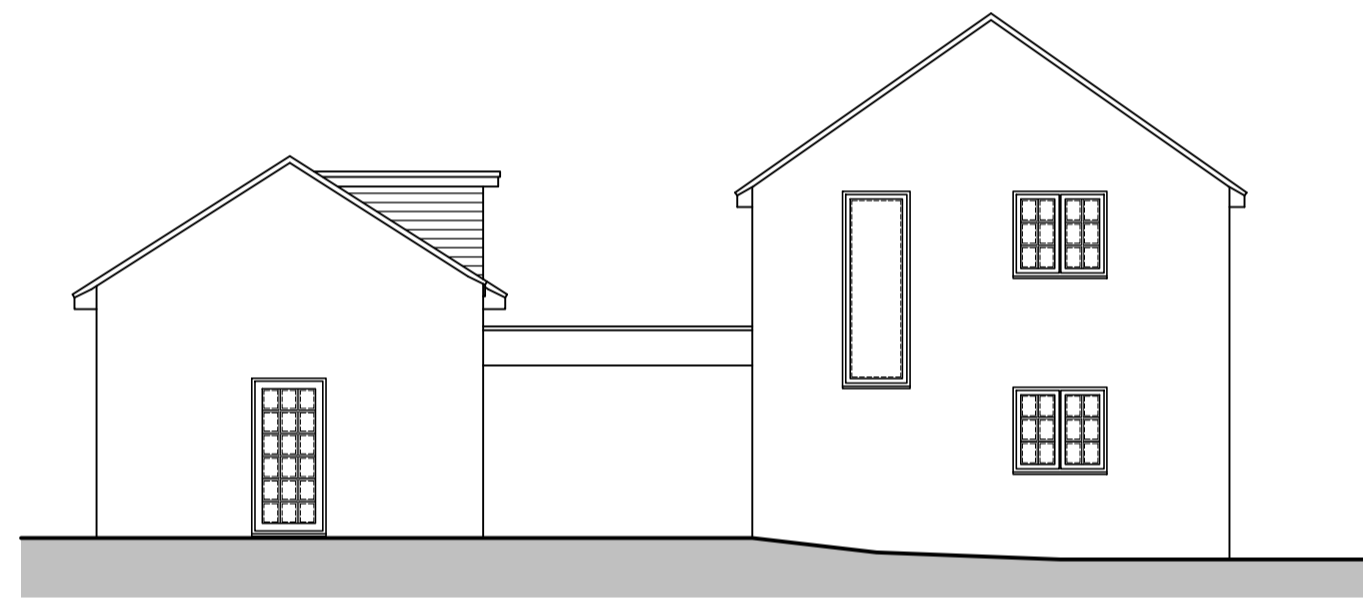


EXISTING EAST ELEVATION
SCALE 1:100

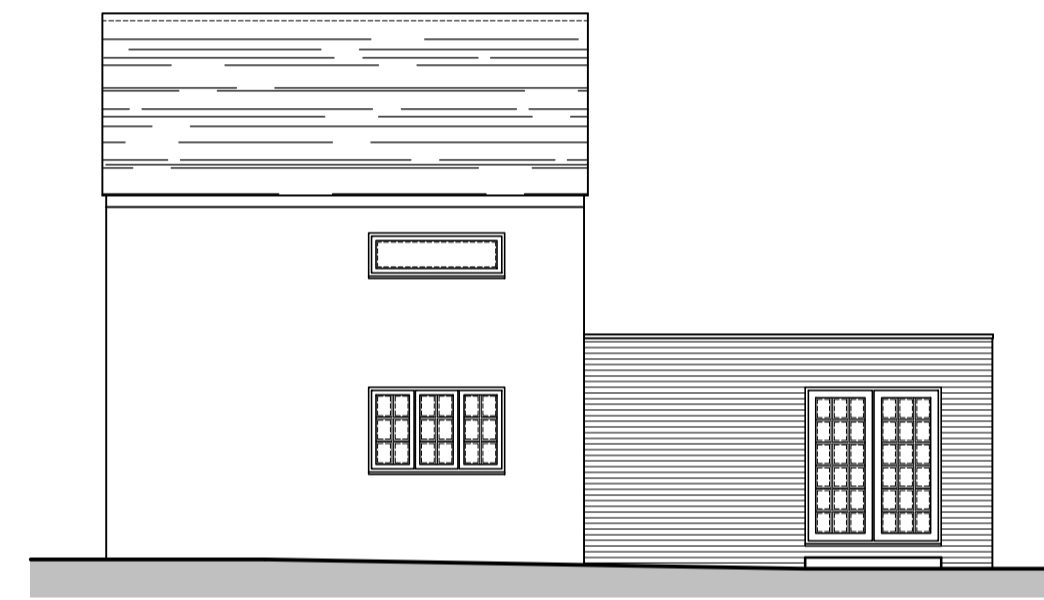


EXTG NORTH ELEVATION
SCALE 1:100




EXISTING WEST ELEVATION
SCALE 1:100

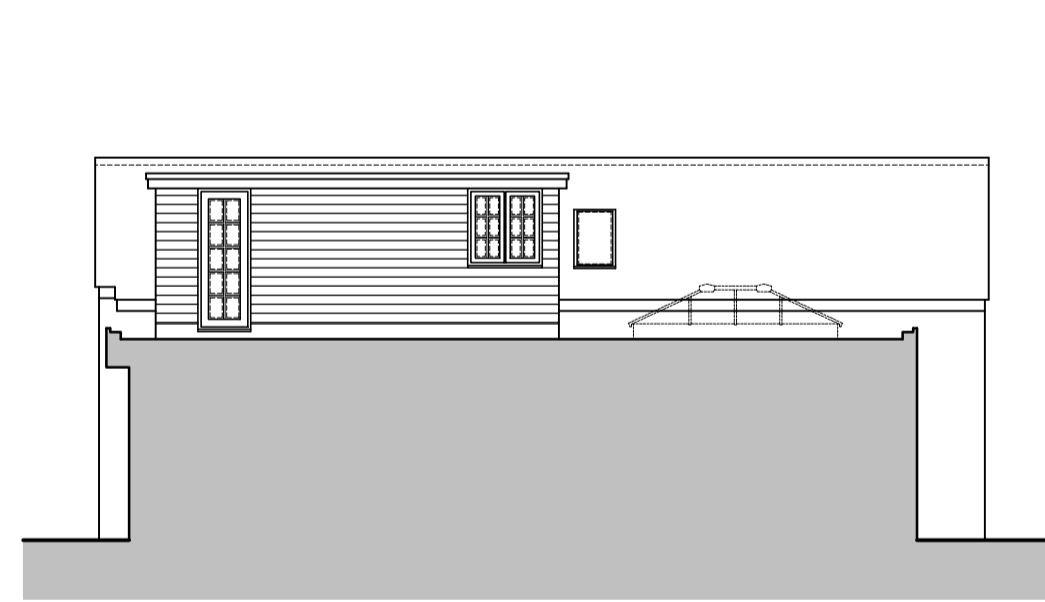


EXISTING ELEVATION (X)
SCALE 1:100

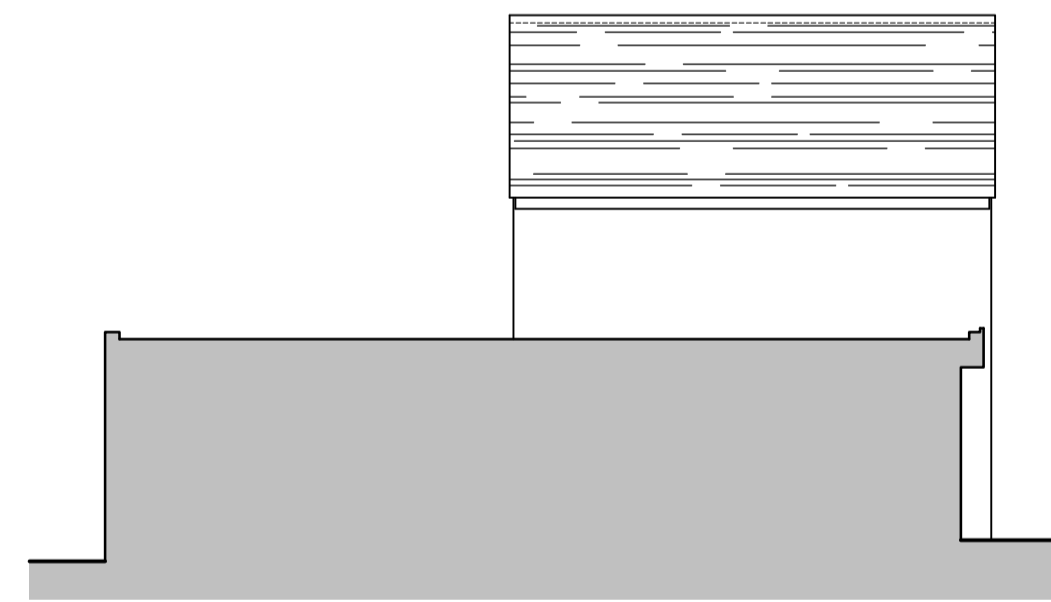


EXISTING ELEVATION (Y)
SCALE 1:100

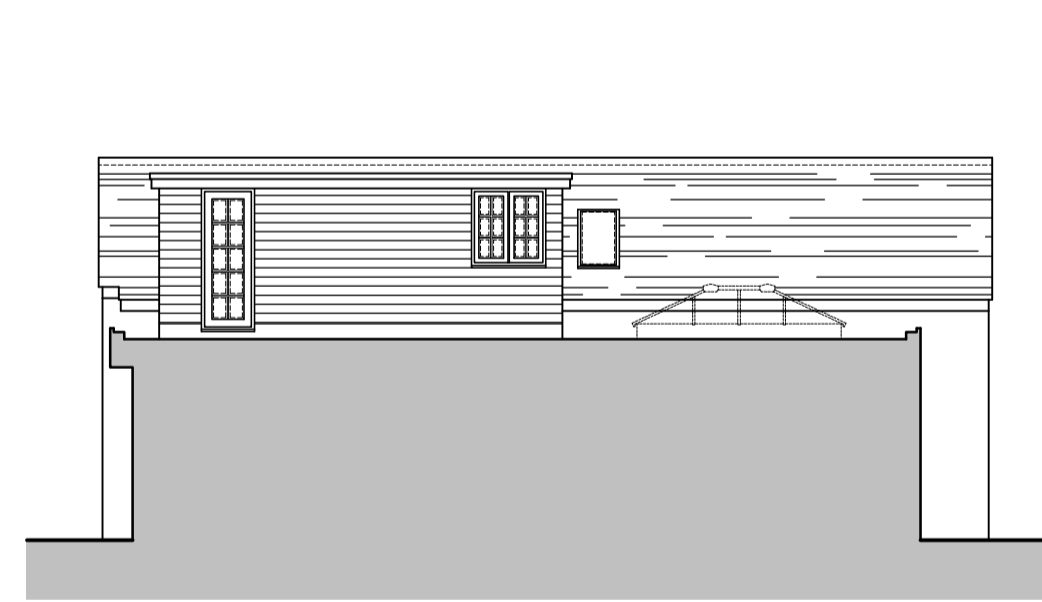


PROPOSED ELEVATION (X)
SCALE 1:100

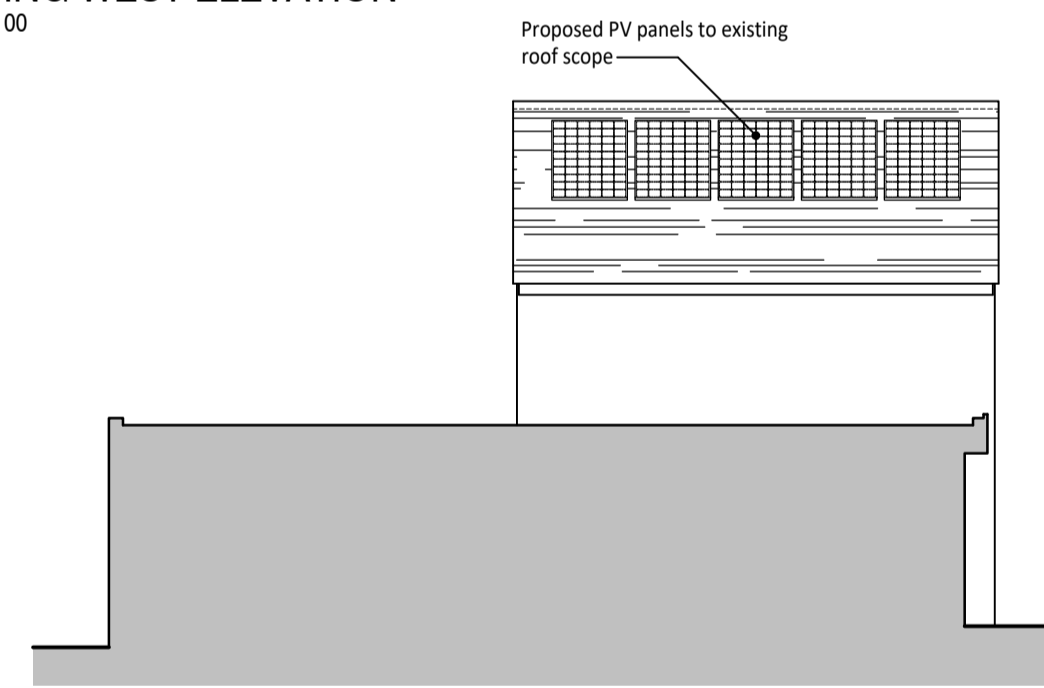


PROPOSED ELEVATION (Y)
SCALE 1:100

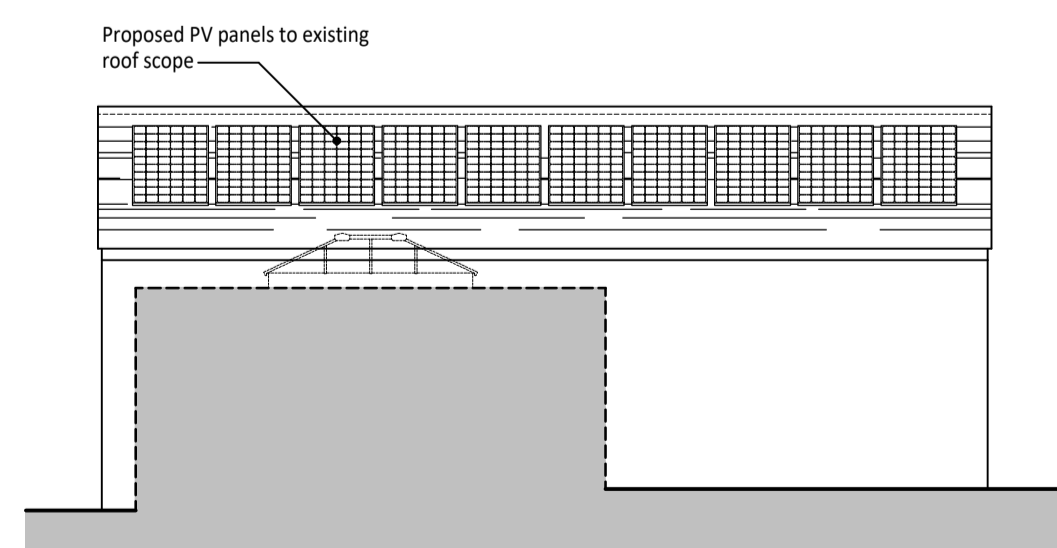


PROPOSED SOUTH ELEVATION
SCALE 1:100

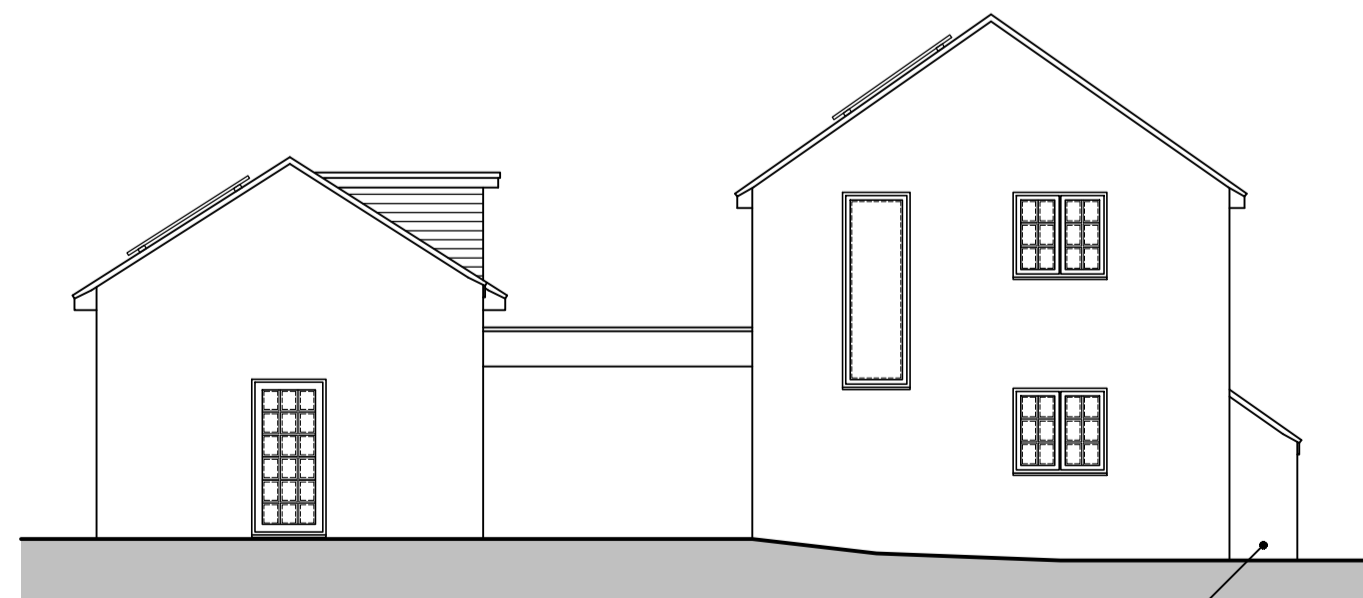

PROPOSED EAST ELEVATION
SCALE 1:100

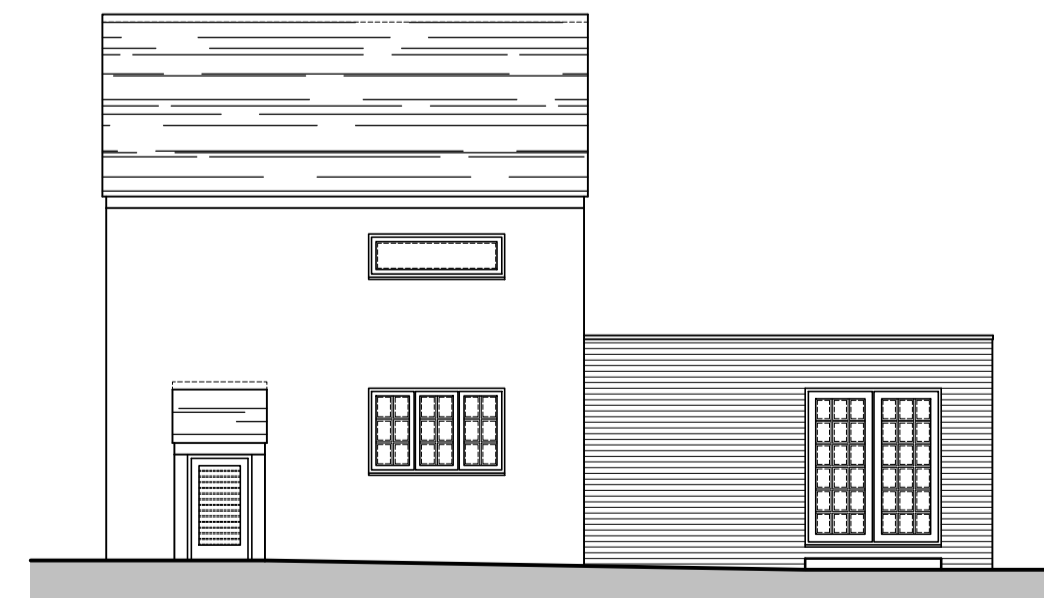

PROPOSED NORTH ELEVATION
SCALE 1:100

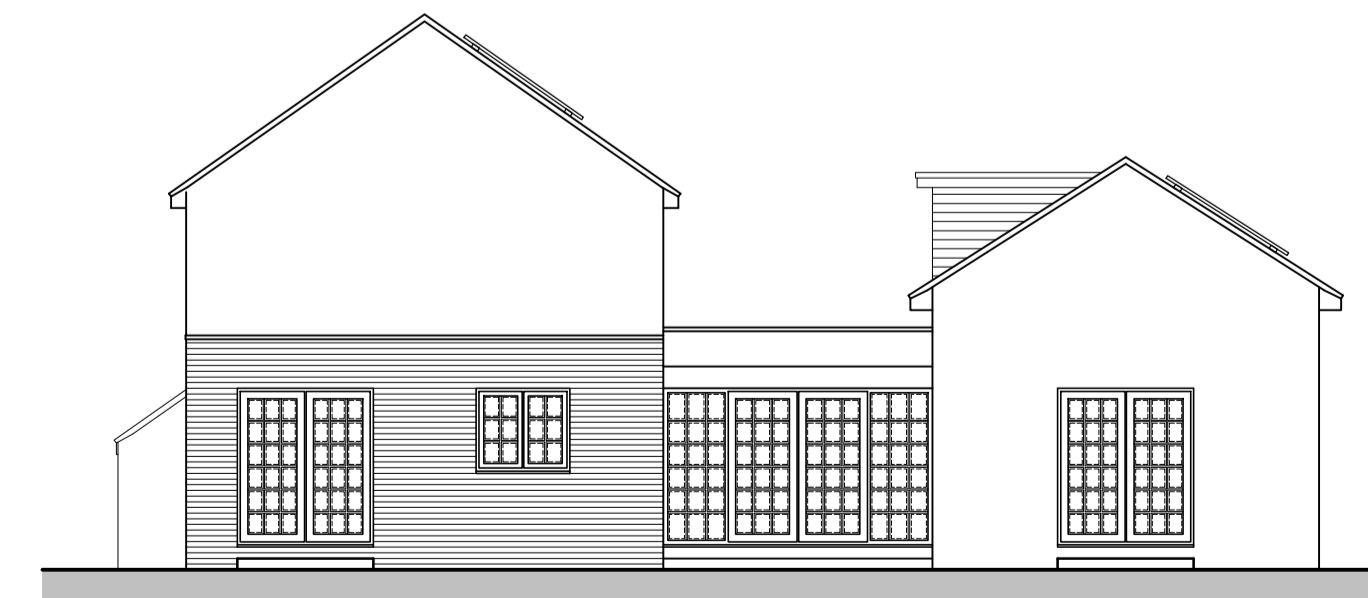

PROPOSED WEST ELEVATION
SCALE 1:100

REV:	DATE:	COMMENT:



t: 01702 690745 m: 07581 389076
 e: info@morespacearchitecture.co.uk
 studio on the green, ballards gore golf club,
 gore road, rochford, essex, ss4 2da

CLIENT: MR B MITCHELL
 PROJECT: 213 COXTIE GREEN ROAD
 BRENTWOOD
 ESSEX
 CM14 5RP

DRAWING: EXISTING AND PROPOSED LAYOUT PLANS
 AND ELEVATIONS

SCALE:	DATE:	
1:100 @ A1	27.02.2024	
PROJECT NO:	DRAWING NO:	REVISION:
24-011	200	01

DESIGN - PLANNING - BUILDING REG'S