

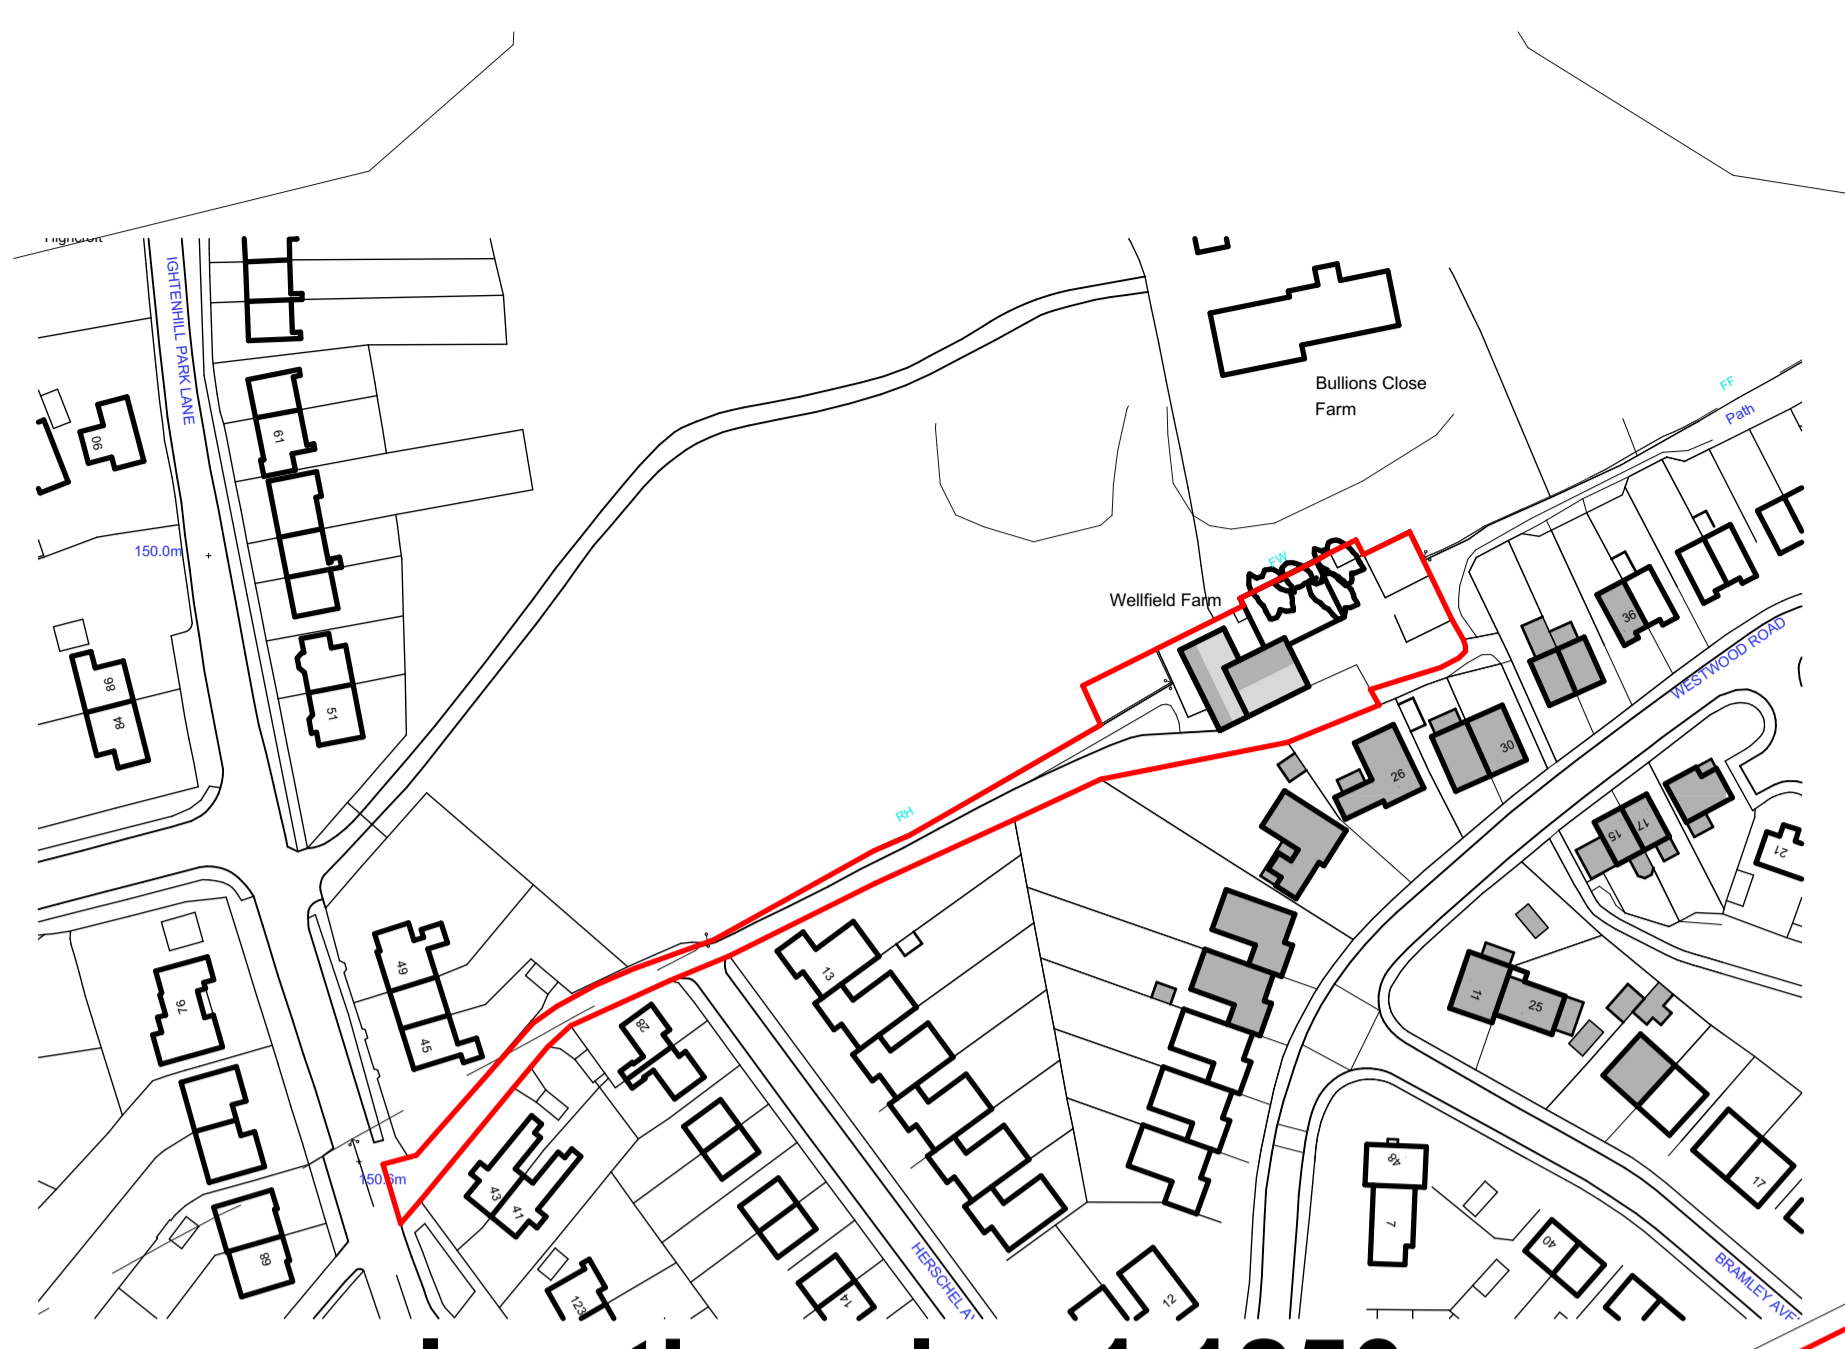


revision notes		
rev	date	description
A:	/ /	original issue
B:	18/12/23	red line boundary updated

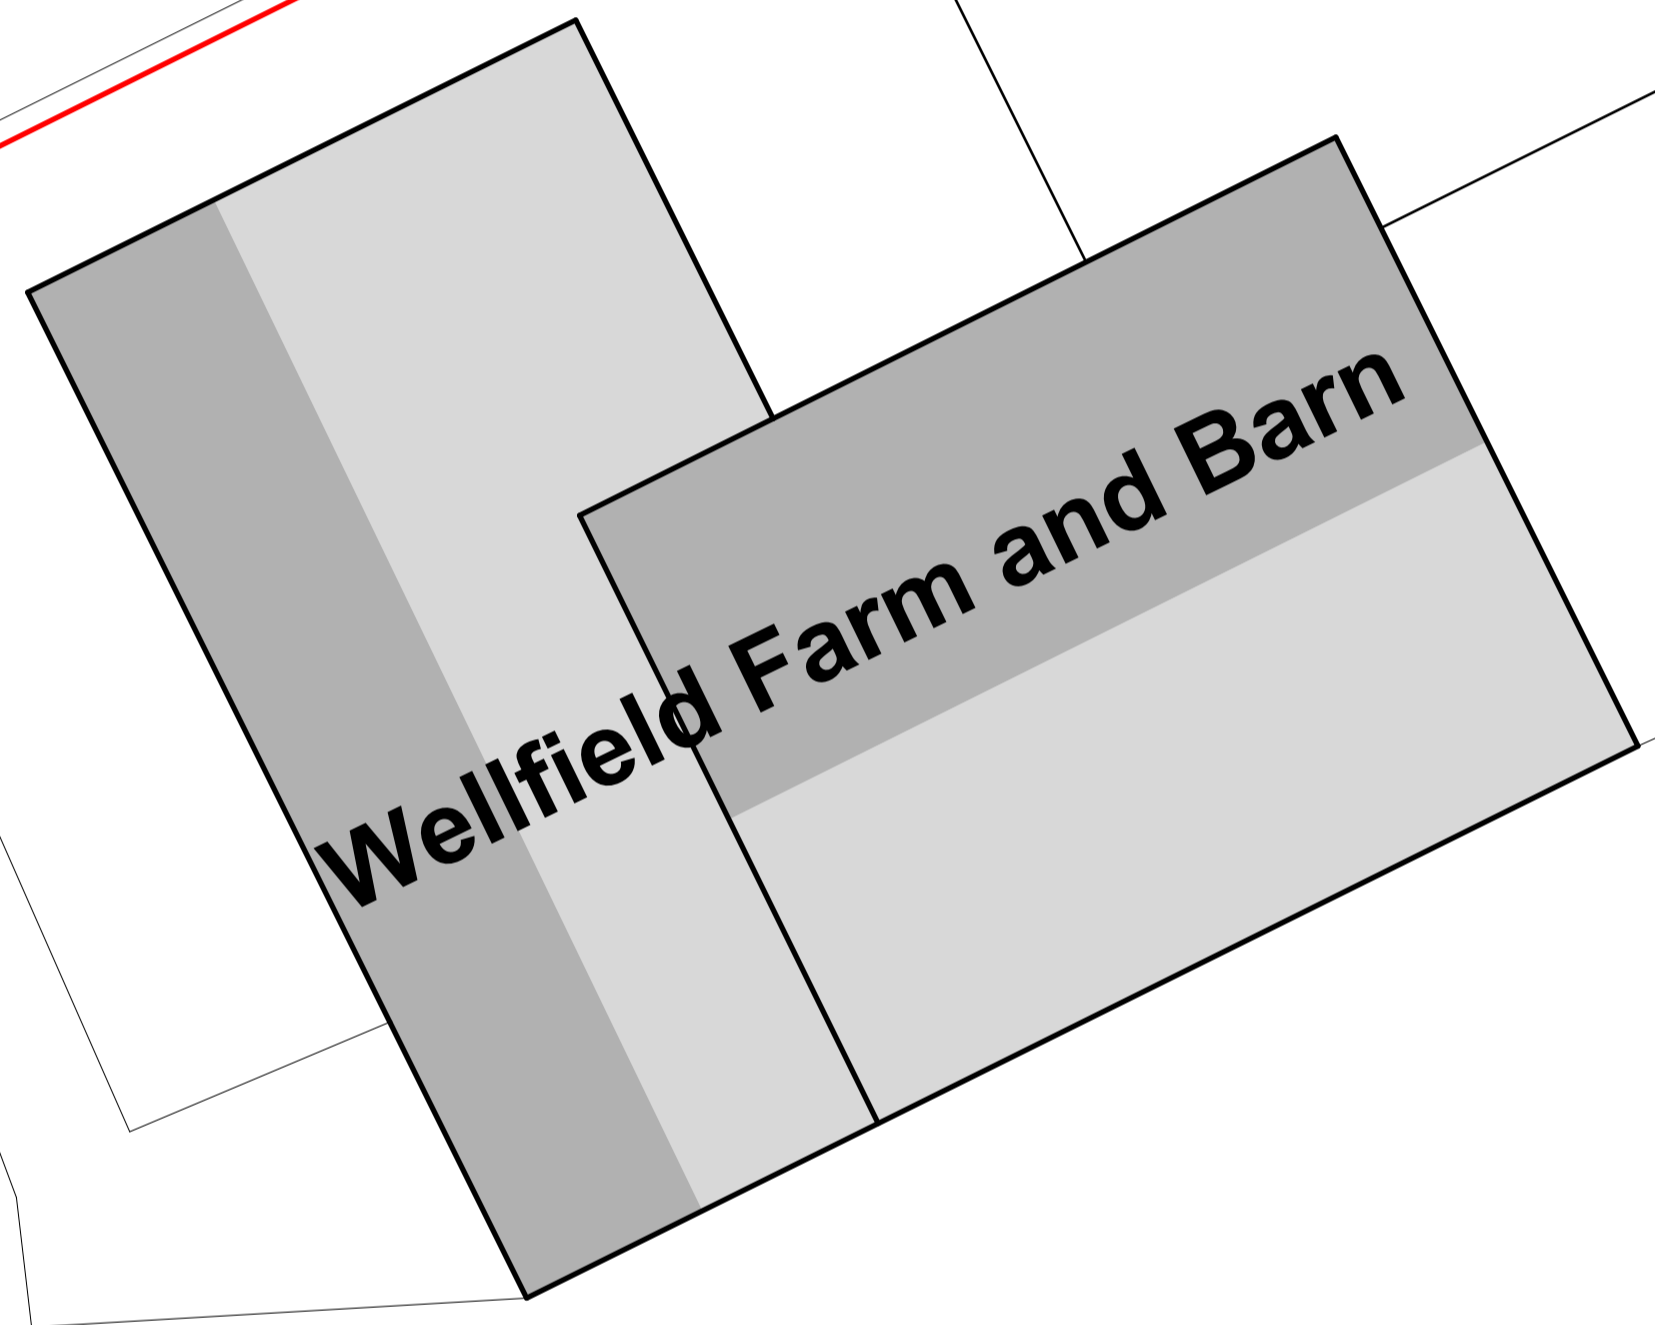

location plan 1:1250



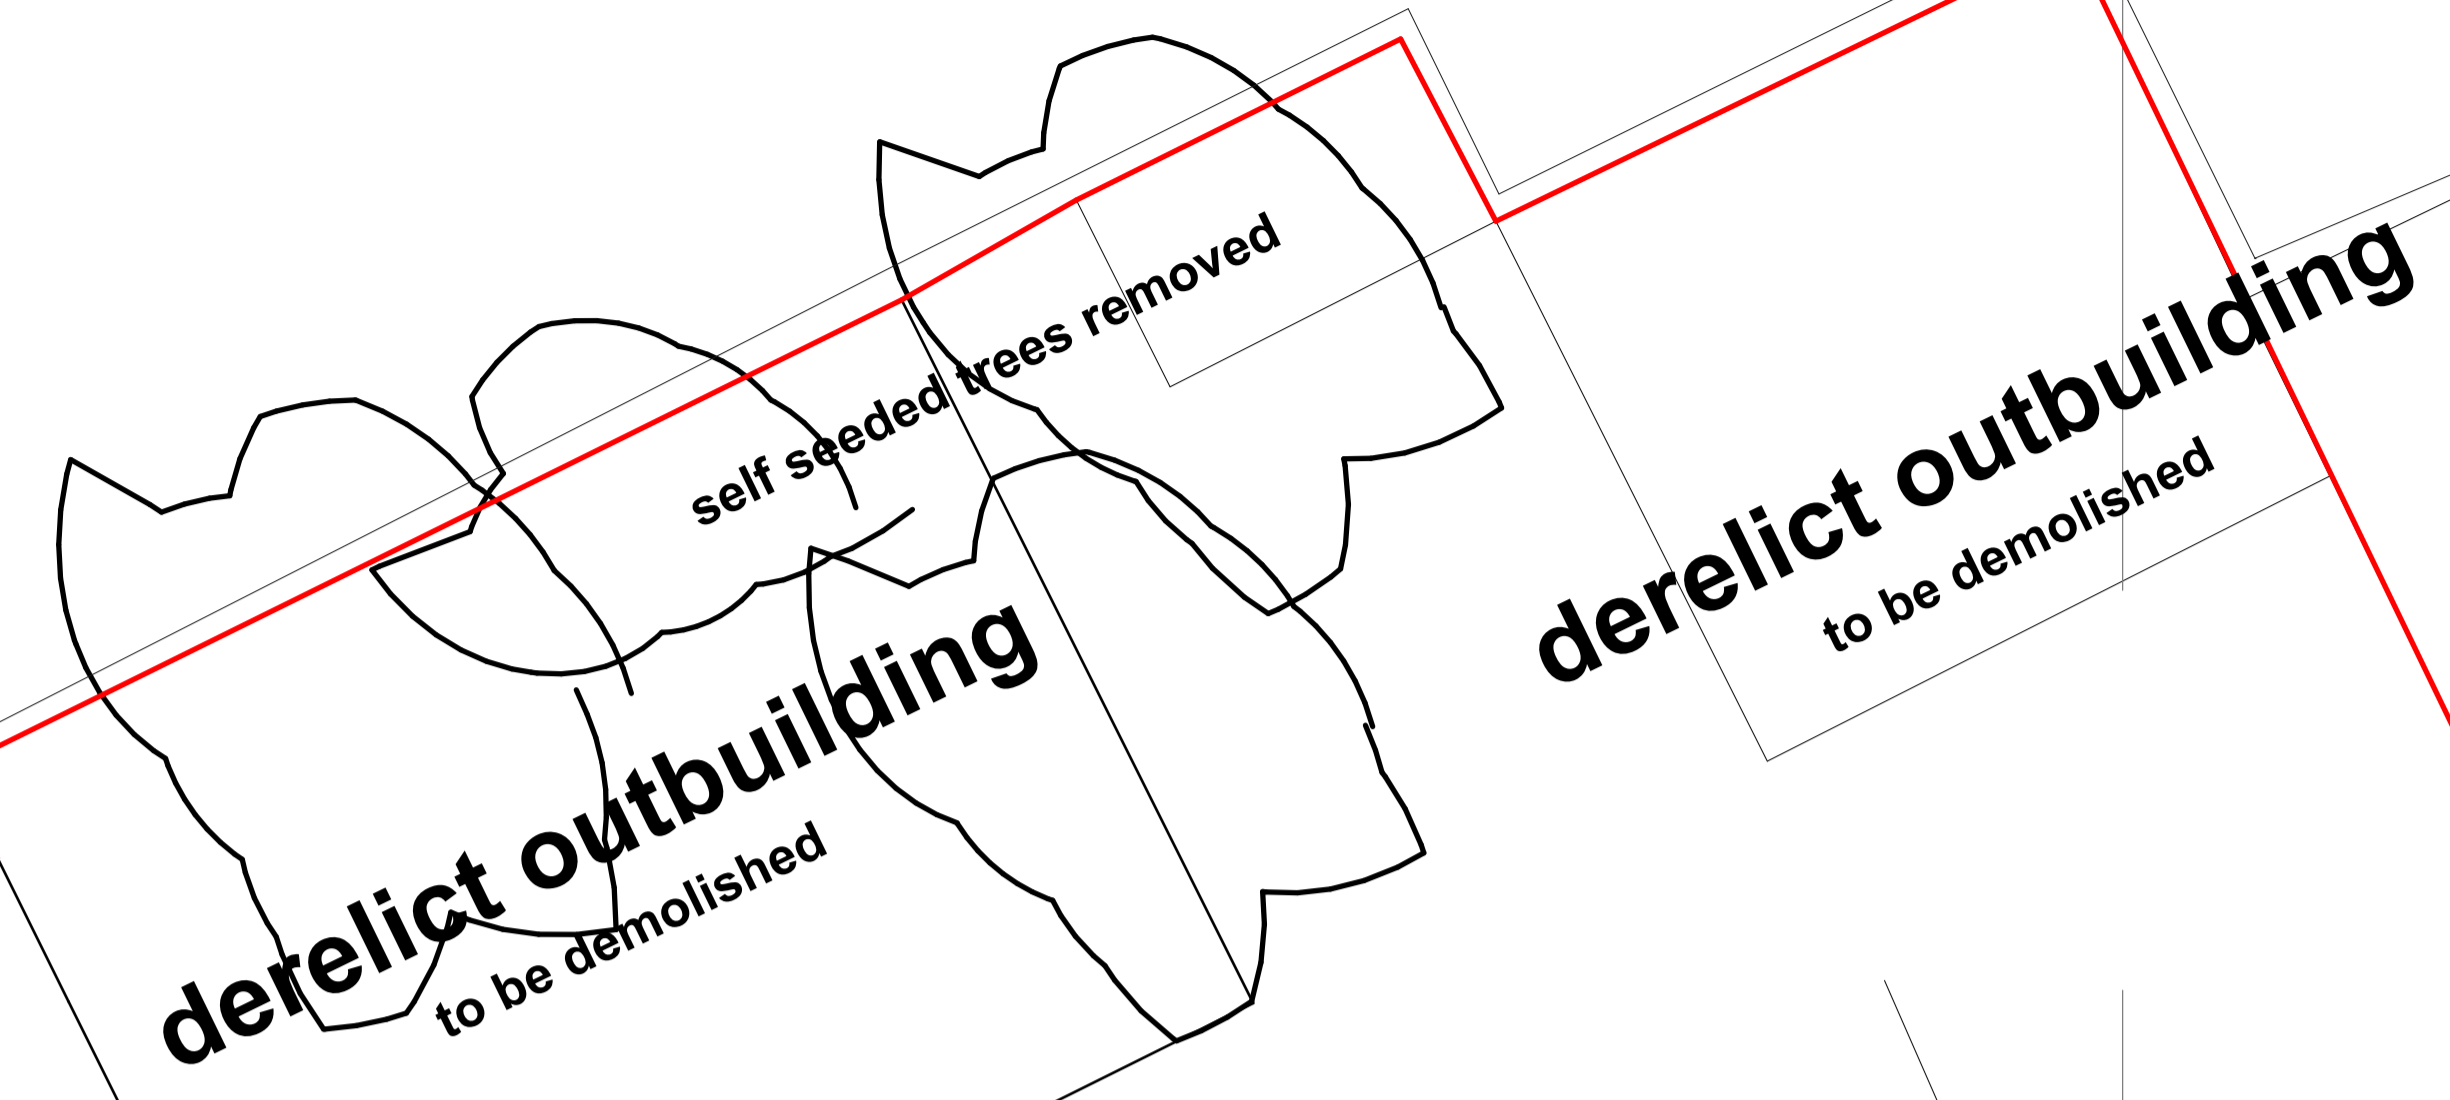


existing access

footpath

footpath

footpath

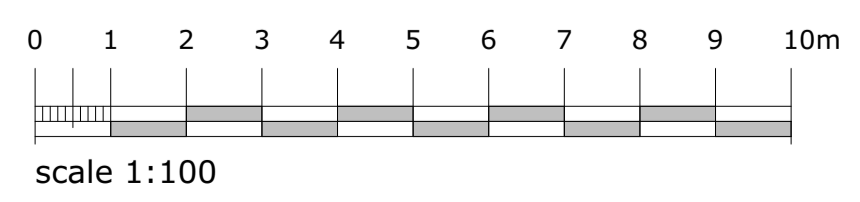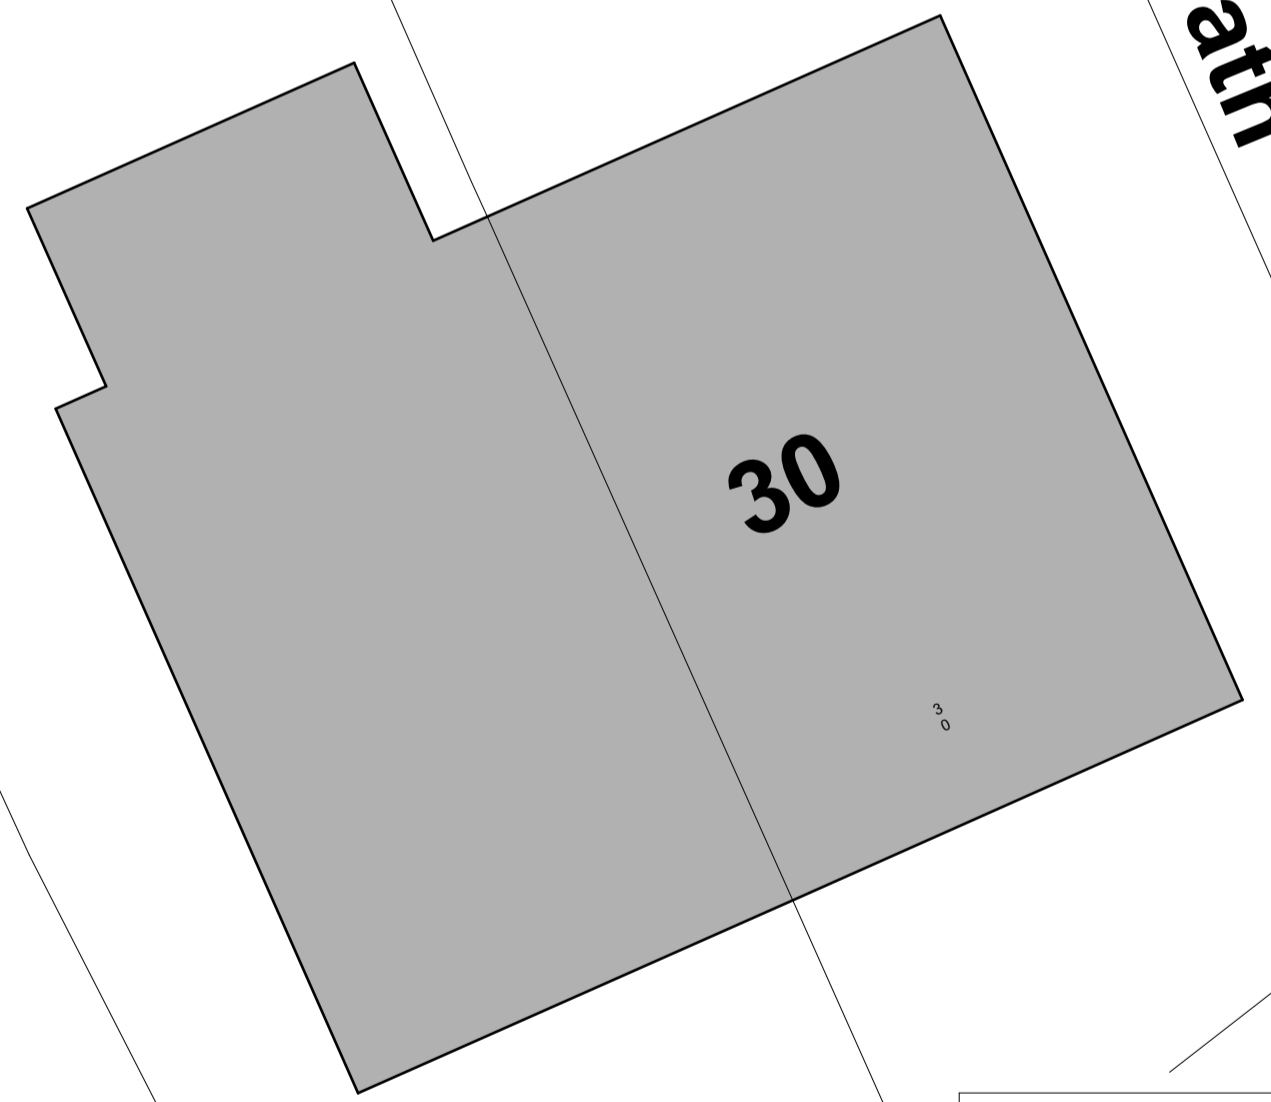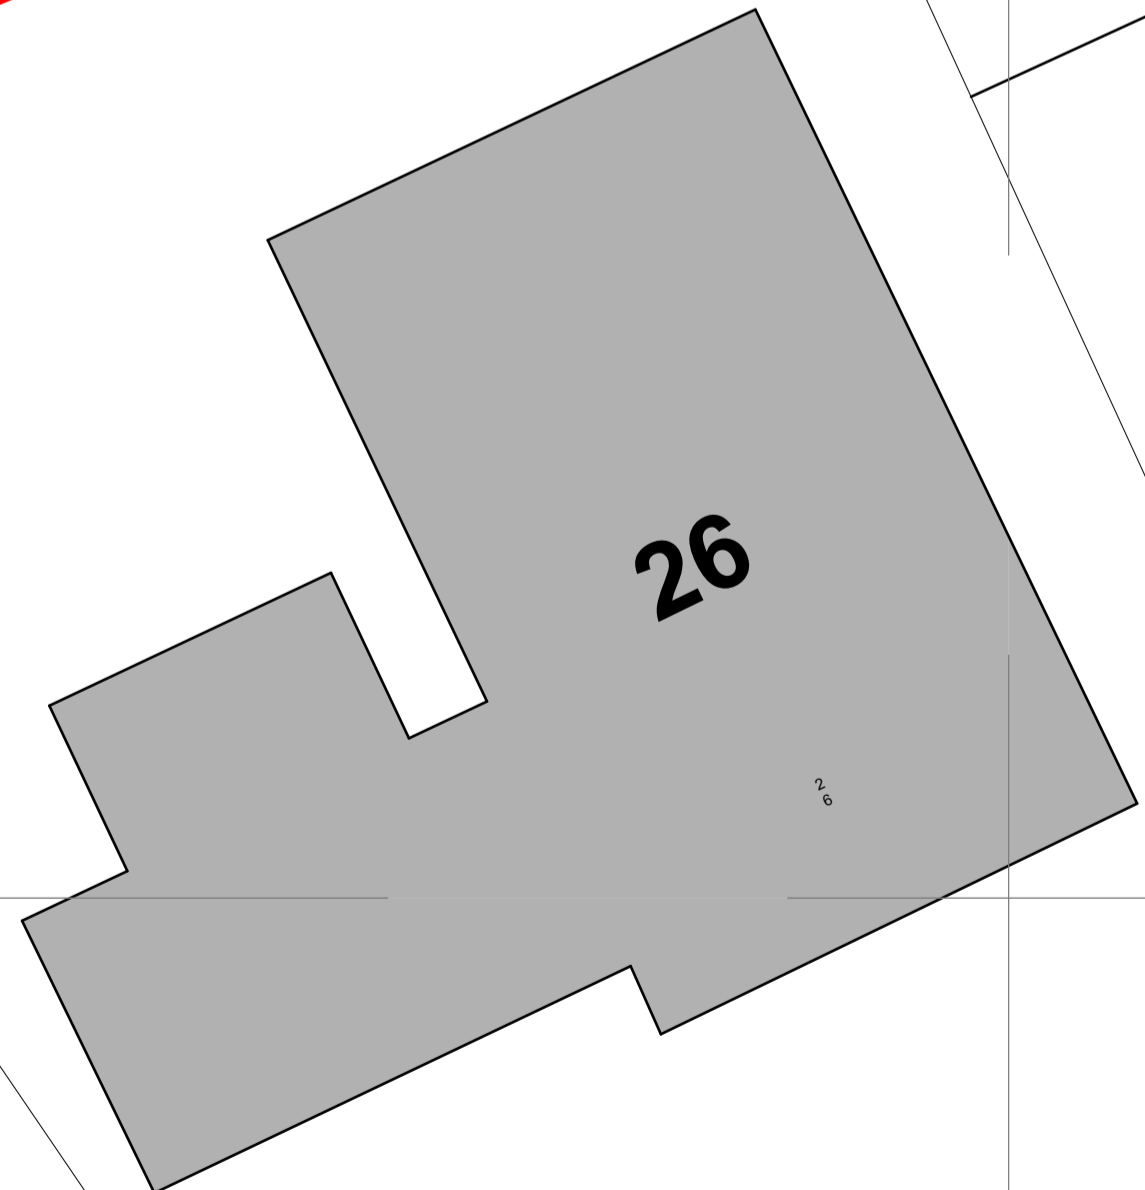

scale 1:100

cdp architects
 campbell driver partnership
 Suite 25, Unit 2
 Northlight House
 Penrile Road
 Brierfield
 Nelson
 BB9 5FL
 01254 297700
www.cdparchitects.co.uk

client:	Mr D Lord
project:	proposed bungalow land off Herchel Avenue Burnley
sheet:	existing site plan
drawing no:	23.183_01_003
scale:	1:1250, 1:100 @ A1
date:	
drawn by:	