

Building (Scotland) Act 2003  
 note should be made that the relevant  
 person / owner shall be responsible for  
 signing and issuing the completion  
 certificate application to the verifier.

The relevant person shall also be  
 responsible for the building standards CNP  
 (Construction Notification Plan)

CONTRACTOR TO VERIFY ALL DIMENSIONS ON SITE  
 BEFORE COMMENCING WORK ORDERING MATERIALS.  
 ALL ELECTRICAL INSTALLATIONS TO BE TO THE  
 LATEST I.E.E. REGULATIONS  
 ELECTRICAL LAYOUT AND INSTALLATIONS TO BE IN  
 ACCORDANCE WITH B.S. 7671: 2018 ( AS AMENDED )

ALL GLAZING TO COMPLY WITH BS 6262

ALL DRAINAGE TO COMPLY WITH CURRENT REGULATIONS  
 BSEN 752-3 : 1997 (Am2)  
 BSEN 752 - 4 : 2008  
 BSEN 1610 :1998  
 BSEN 12056 - 3 : 2000

A R Peebles


drawforme@hotmail.com

Mr & Mrs J Louden  
 13 Ann Street  
 Tillicoultry

Scale 1:50	Date Mar, 24
Drwg No	ArP - 866 - 07


Architectural Drawing Services  
 32 Moss Road, Tillicoultry, FK13 6NS  
 Tel : 07780556576

As duly appointed agent these drawings were  
 prepared for the purpose of obtaining planning  
 and building warrant approval, and duties as  
 the duly appointed agent are described in the  
 original letter of appointment

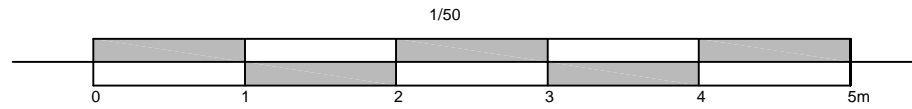

FINISHES SCHEDULE

ROOF - CAMBRIAN SLATE - GREY  
 WALLS - DRYDASH RENDER - WHITE  
 BASECOURSE - SMOOTH CEMENT - WHITE  
 FASCIA / SOFFITS - UPVC - BROWN  
 WINDOWS / DOORS - UPVC - BROWN  
 RAINWATER GOODS - UPVC - BLACK

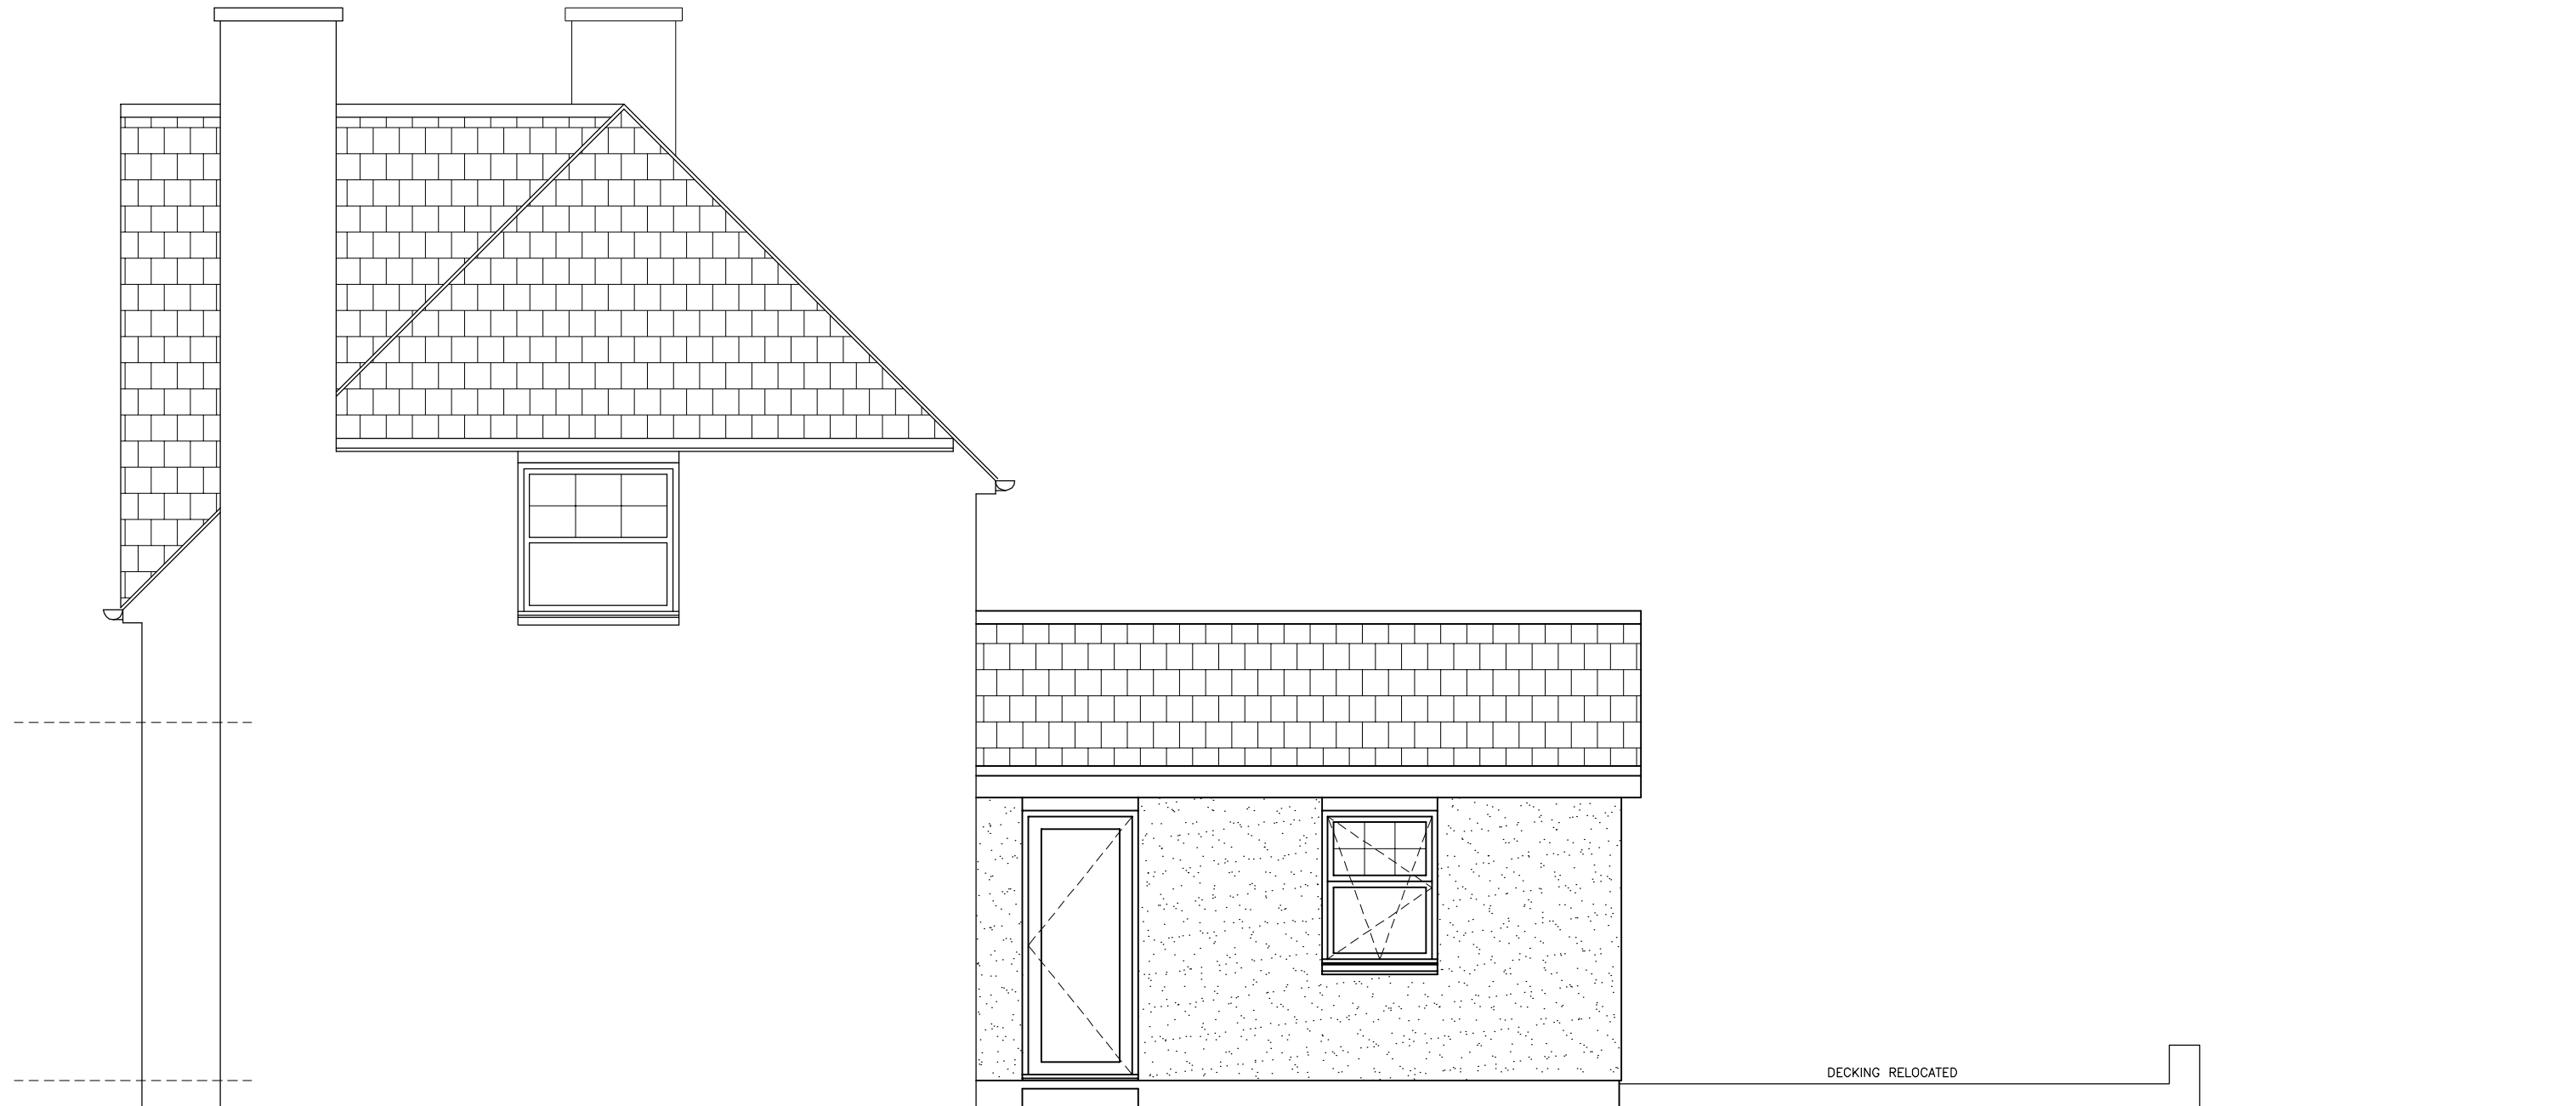

GABLE ELEVATION  
 AS PROPOSED