



Building (Scotland) Act 2003  
 note should be made that the relevant  
 person / owner shall be responsible for  
 signing and issuing the completion  
 certificate application to the verifier.

The relevant person shall also be  
 responsible for the building standards CNP  
 (Construction Notification Plan)

CONTRACTOR TO VERIFY ALL DIMENSIONS ON SITE  
 BEFORE COMMENCING WORK ORDERING MATERIALS.  
 ALL ELECTRICAL INSTALLATIONS TO BE TO THE  
 LATEST I.E.E. REGULATIONS  
 ELECTRICAL LAYOUT AND INSTALLATIONS TO BE IN  
 ACCORDANCE WITH B.S. 7671: 2018 ( AS AMENDED )

ALL GLAZING TO COMPLY WITH BS 6262

ALL DRAINAGE TO COMPLY WITH CURRENT REGULATIONS  
 BSEN 752-3 : 1997 (Am2)  
 BSEN 752 - 4 : 2008  
 BSEN 1610 :1998  
 BSEN 12056 - 3 : 2000

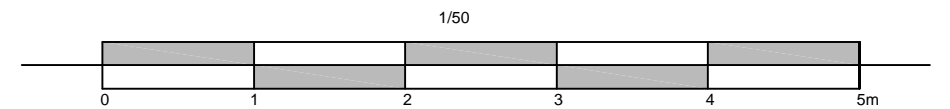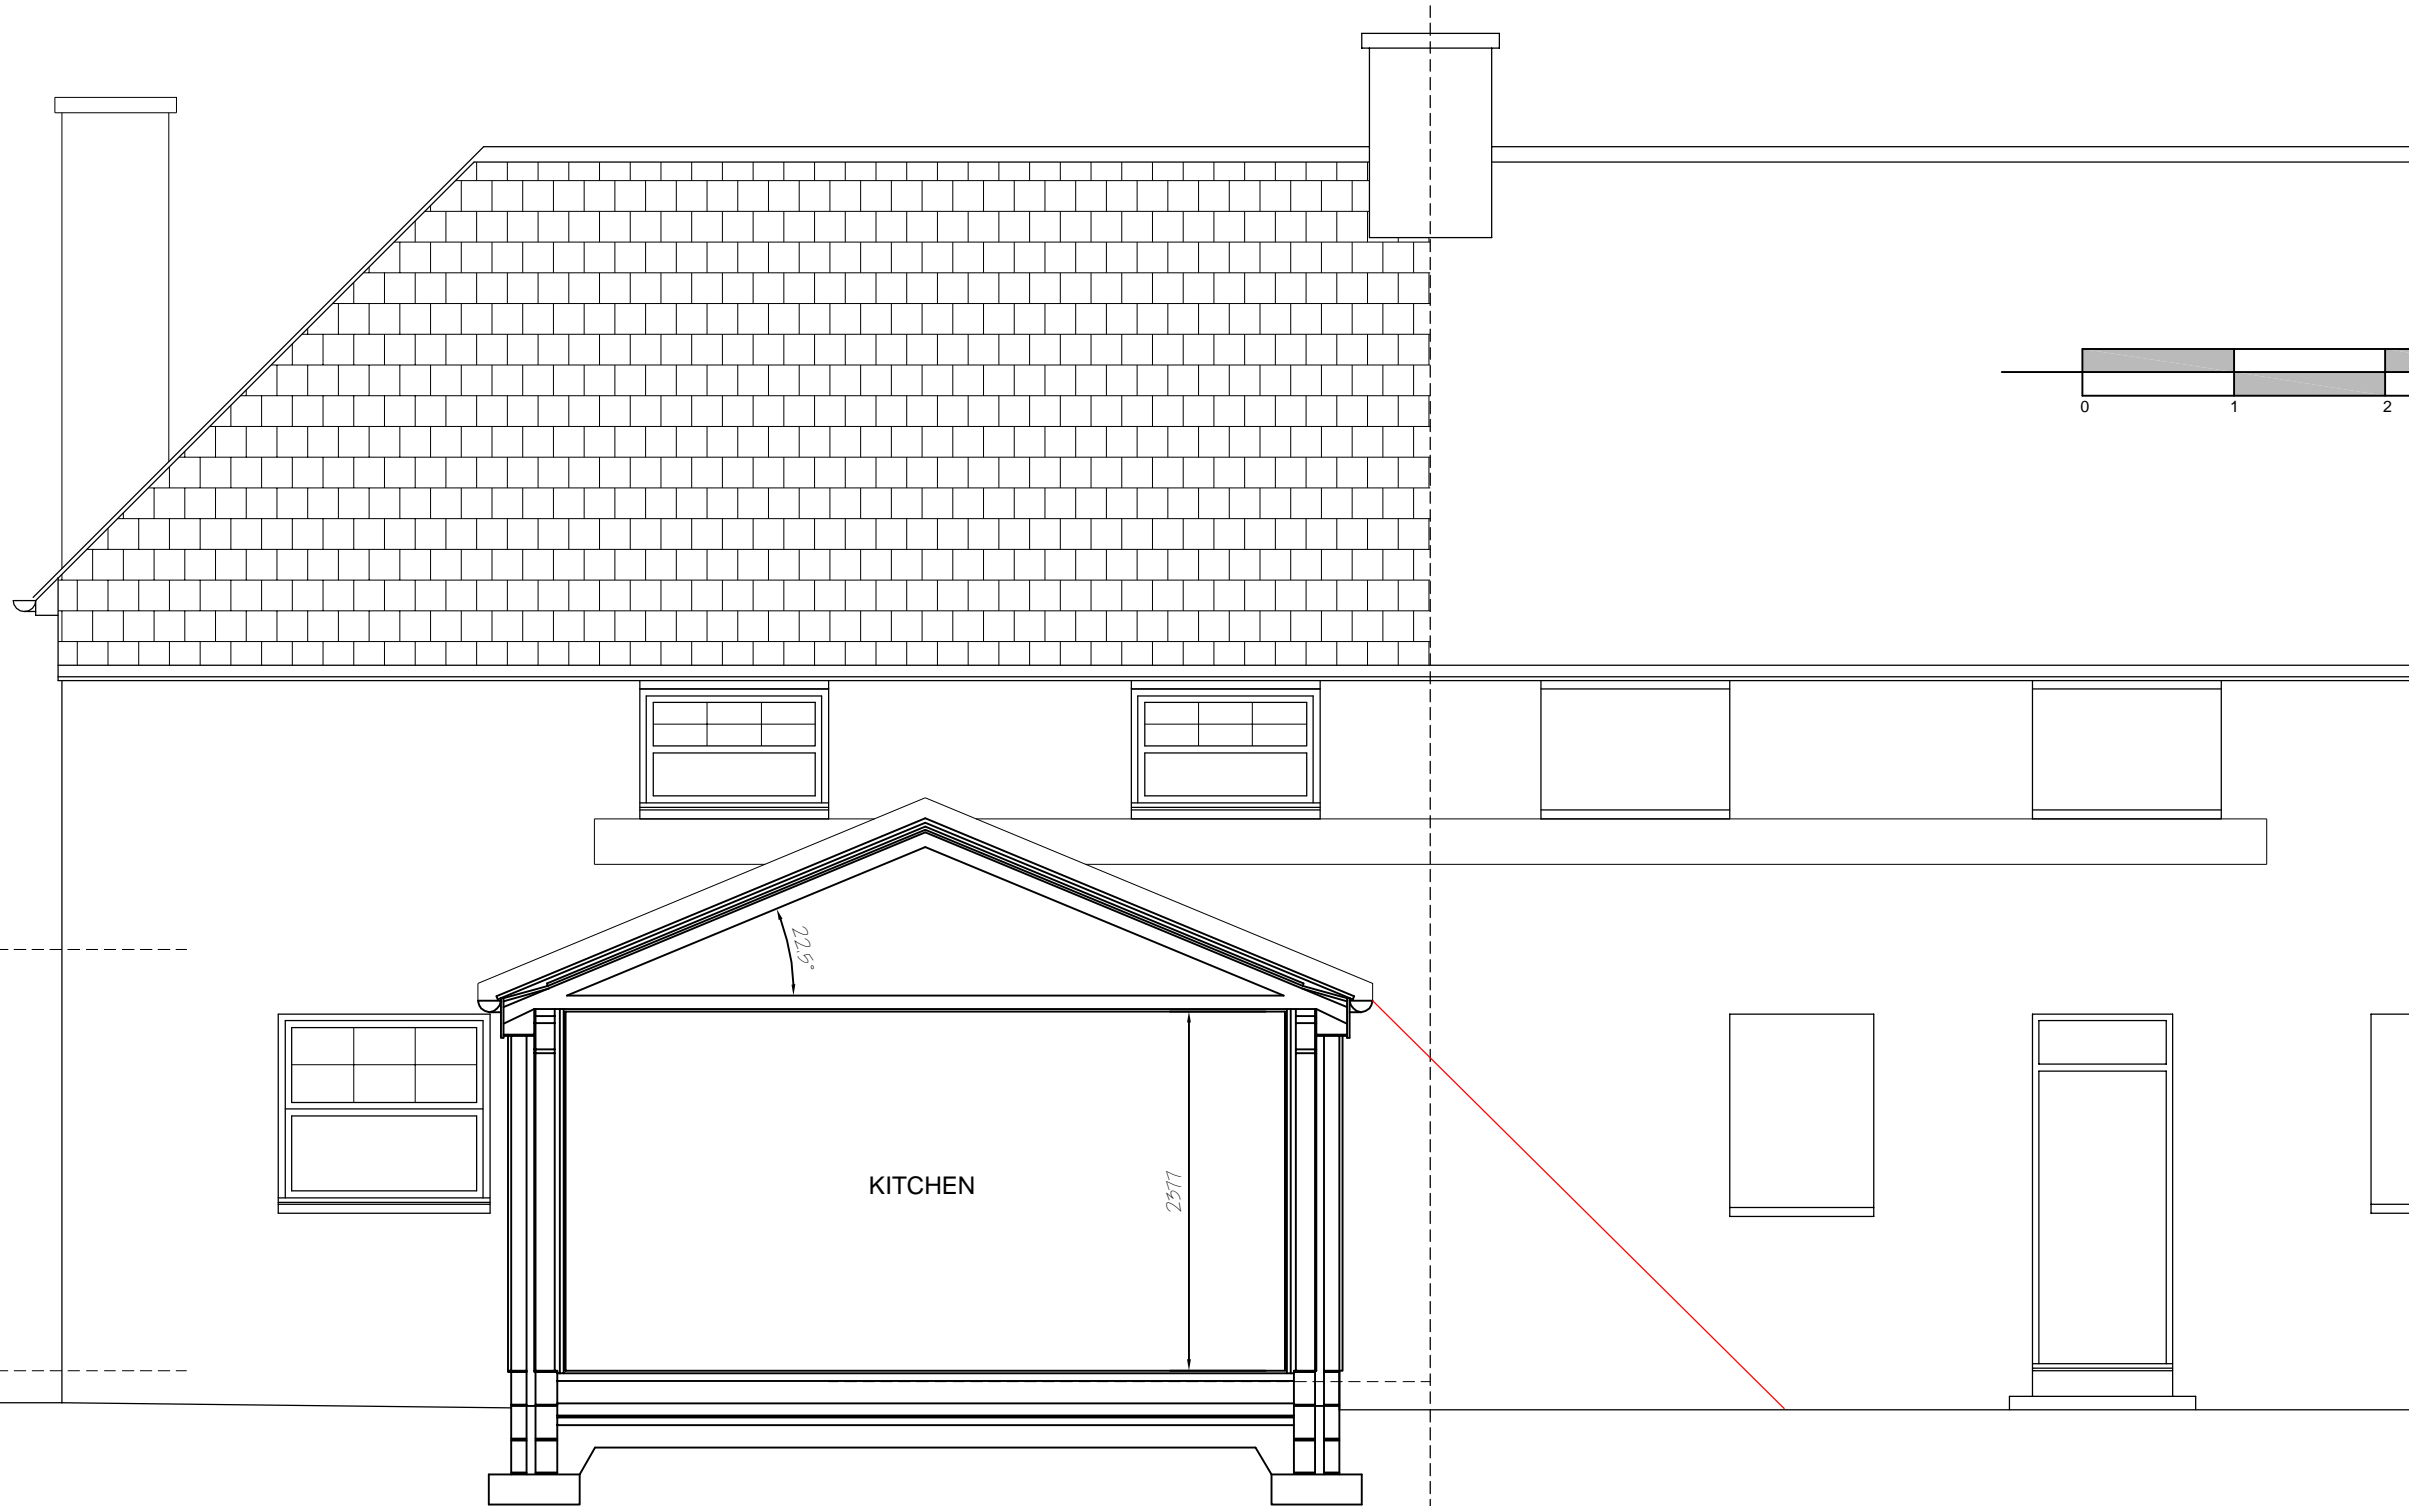

SECTION  
 AS PROPOSED

**A R**  
**Peebles**  
 drawforme@hotmail.com

**Mr & Mrs J Louden**  
 13 Ann Street  
 Tillicoultry

Scale 1:50	Date Mar, 24
Drwg No	ArP - 866 - 05

*Architectural Drawing Services*  
 32 Moss Road, Tillicoultry, FK13 6NS  
 Tel : 07780556576

As duly appointed agent these drawings were prepared for the purpose of obtaining planning and building warrant approval, and duties as the duly appointed agent are described in the original letter of appointment