


FINISHES SCHEDULE

ROOF - CAMBRIAN SLATE - GREY  
 WALLS - DRYDASH RENDER - WHITE  
 BASECOURSE - SMOOTH CEMENT - WHITE  
 FASCIA / SOFFITS - UPVC - BROWN  
 WINDOWS / DOORS - UPVC - BROWN  
 RAINWATER GOODS - UPVC - BLACK

Building (Scotland) Act 2003  
 note should be made that the relevant person / owner shall be responsible for signing / issuing the completion certificate application to the verifier.  
 The relevant person shall also be responsible for the building standards CNP (Construction Notification Plan)

CONTRACTOR TO VERIFY ALL DIMENSIONS ON SITE BEFORE COMMENCING WORK ORDERING MATERIALS.  
 ALL ELECTRICAL INSTALLATIONS TO BE TO THE LATEST I.E.E. REGULATIONS  
 ELECTRICAL LAYOUT AND INSTALLATIONS TO BE IN ACCORDANCE WITH B.S. 7671: 2018 ( AS AMENDED )  
 ALL GLAZING TO COMPLY WITH BS 6262  
 ALL DRAINAGE TO COMPLY WITH CURRENT REGULATIONS  
 BSEN 752-3 : 1997 (Am2)  
 BSEN 752 - 4 : 2008  
 BSEN 1610 :1998  
 BSEN 12056 - 3 : 2000

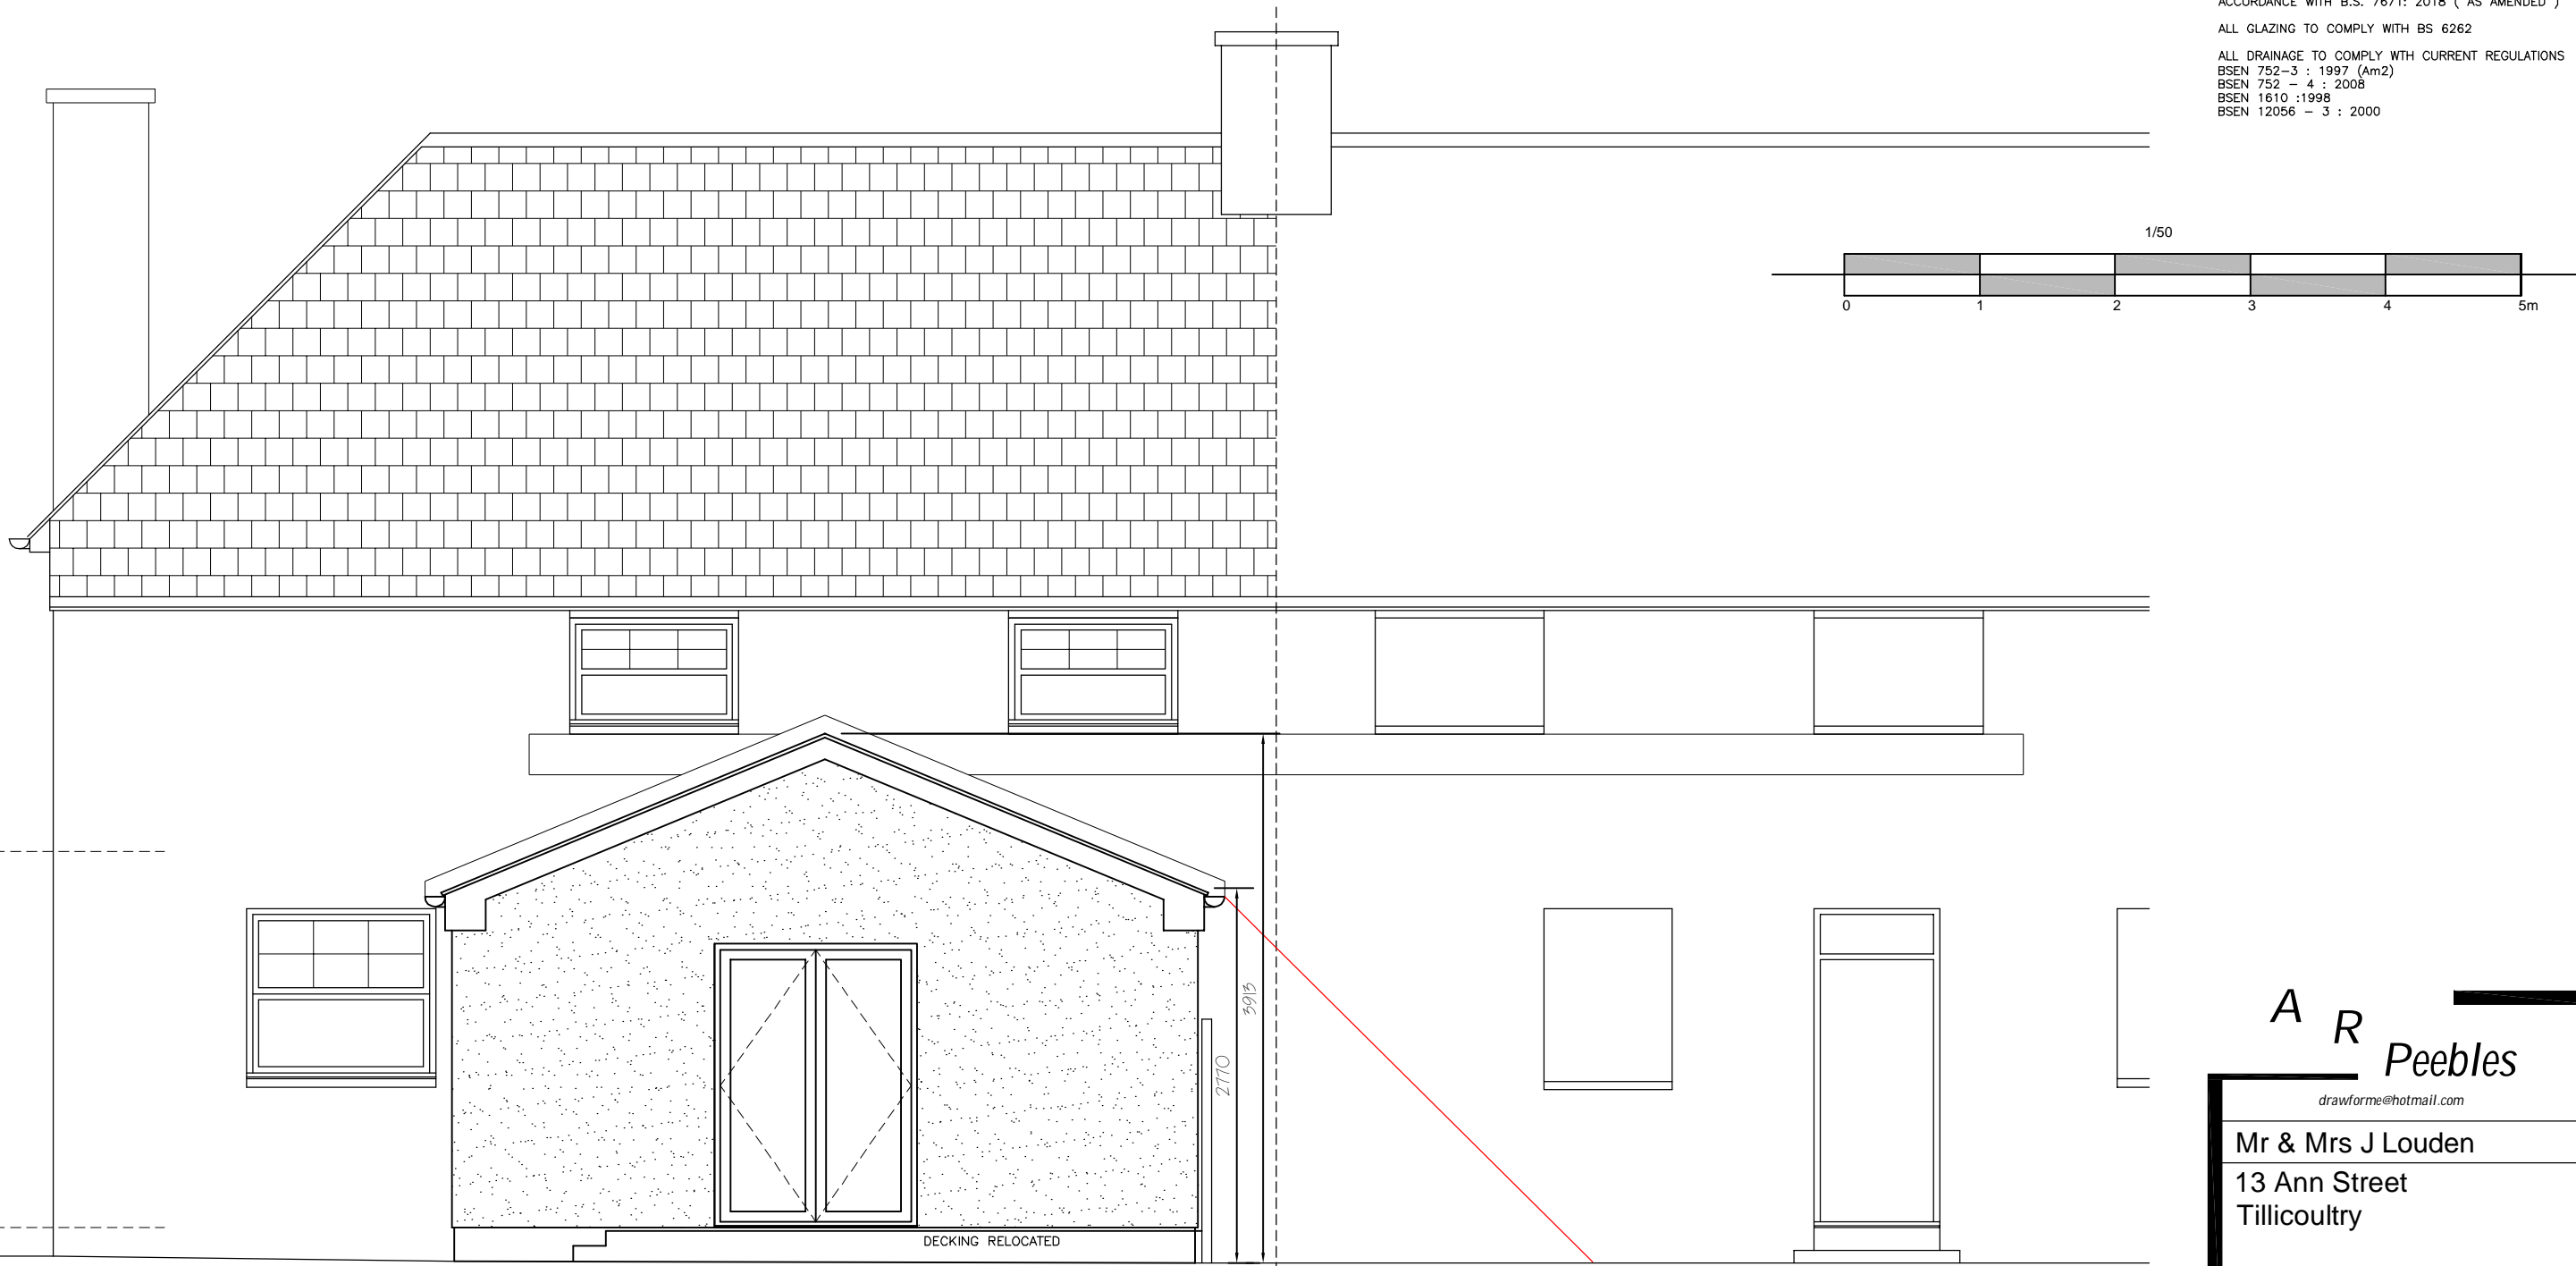

REAR ELEVATION  
 AS PROPOSED

**A R**  
**Peebles**

drawforme@hotmail.com

**Mr & Mrs J Louden**  
 13 Ann Street  
 Tillicoultry

Scale 1:50	Date Mar, 24
Drwg No	ArP - 866 - 04

*Architectural Drawing Services*  
 32 Moss Road, Tillicoultry, FK13 6NS  
 Tel : 07780556576

As duly appointed agent these drawings were prepared for the purpose of obtaining planning and building warrant approval, and duties as the duly appointed agent are described in the original letter of appointment